


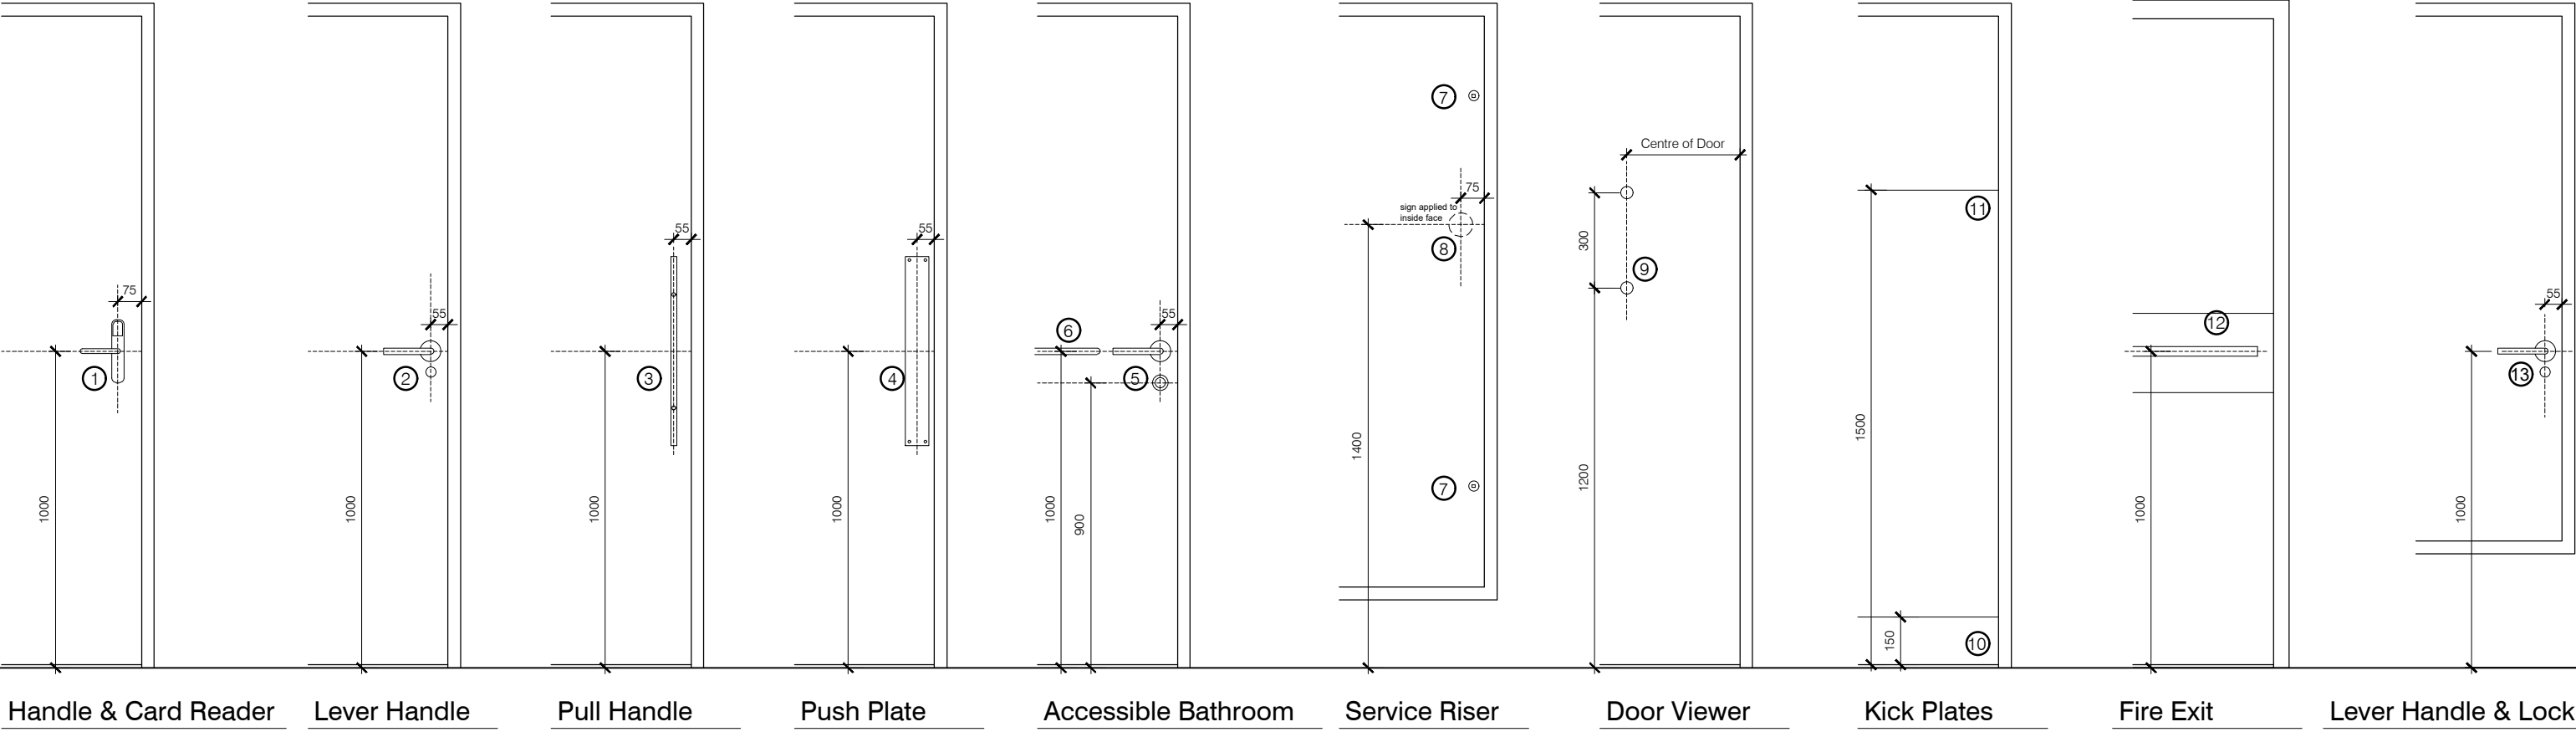

Handle & Card Reader

Lever Handle

Pull Handle

Push Plate

Accessible Bathroom

Service Riser

Door Viewer

Kick Plates

Fire Exit

Lever Handle & Lock

Typical Ironmongery Setting Out

IRONMONGERY SETTING OUT LEGEND:

- ①Door handle and Electronic entry
- ②Level hand and lock as required
- ③Pull handle
- ④Push plate
- ⑤Lever handle with thumb turn
- ⑥Grab rail
- ⑦Riser door locking mechanism
- ⑧FDKS signage
- ⑨180 degree door viewer
- ⑩Kick plate (small)
- ⑪Kick plate (large)
- ⑫Panic touch bar
- ⑬Lever handle and lock

Ica Architects Ltd.
registered in Scotland company no 267727

Do not scale from this drawing. If in doubt, ask.
This drawing is the property of ica and must not
be copied, reproduced or disclosed without
written permission.

revisions //by //date //

- - -

GENERAL NOTES:

Drawing to be read in conjunction with the following information:

- AC(32)001

-Door Schedule and General Notes
- AC(32)002

-Ironmongery Schedule
- AL(68)002 to 009

-Access Control and Door Location Drawings

project title //
Hampton by Hilton
Bath Road
Heathrow

drawing title //
Door Types
Typical Ironmongery Setting Out

issue stage //
PLANNING ISSUE

date //drawn //scale @ A3 //
Apr 2020RFA1:20

project //dwg number //revision //
1056AC(32)020



Merchant Exchange
20 Bell Street
Glasgow
G1 1LG

+44(0)141 552 2194
weareica.com