


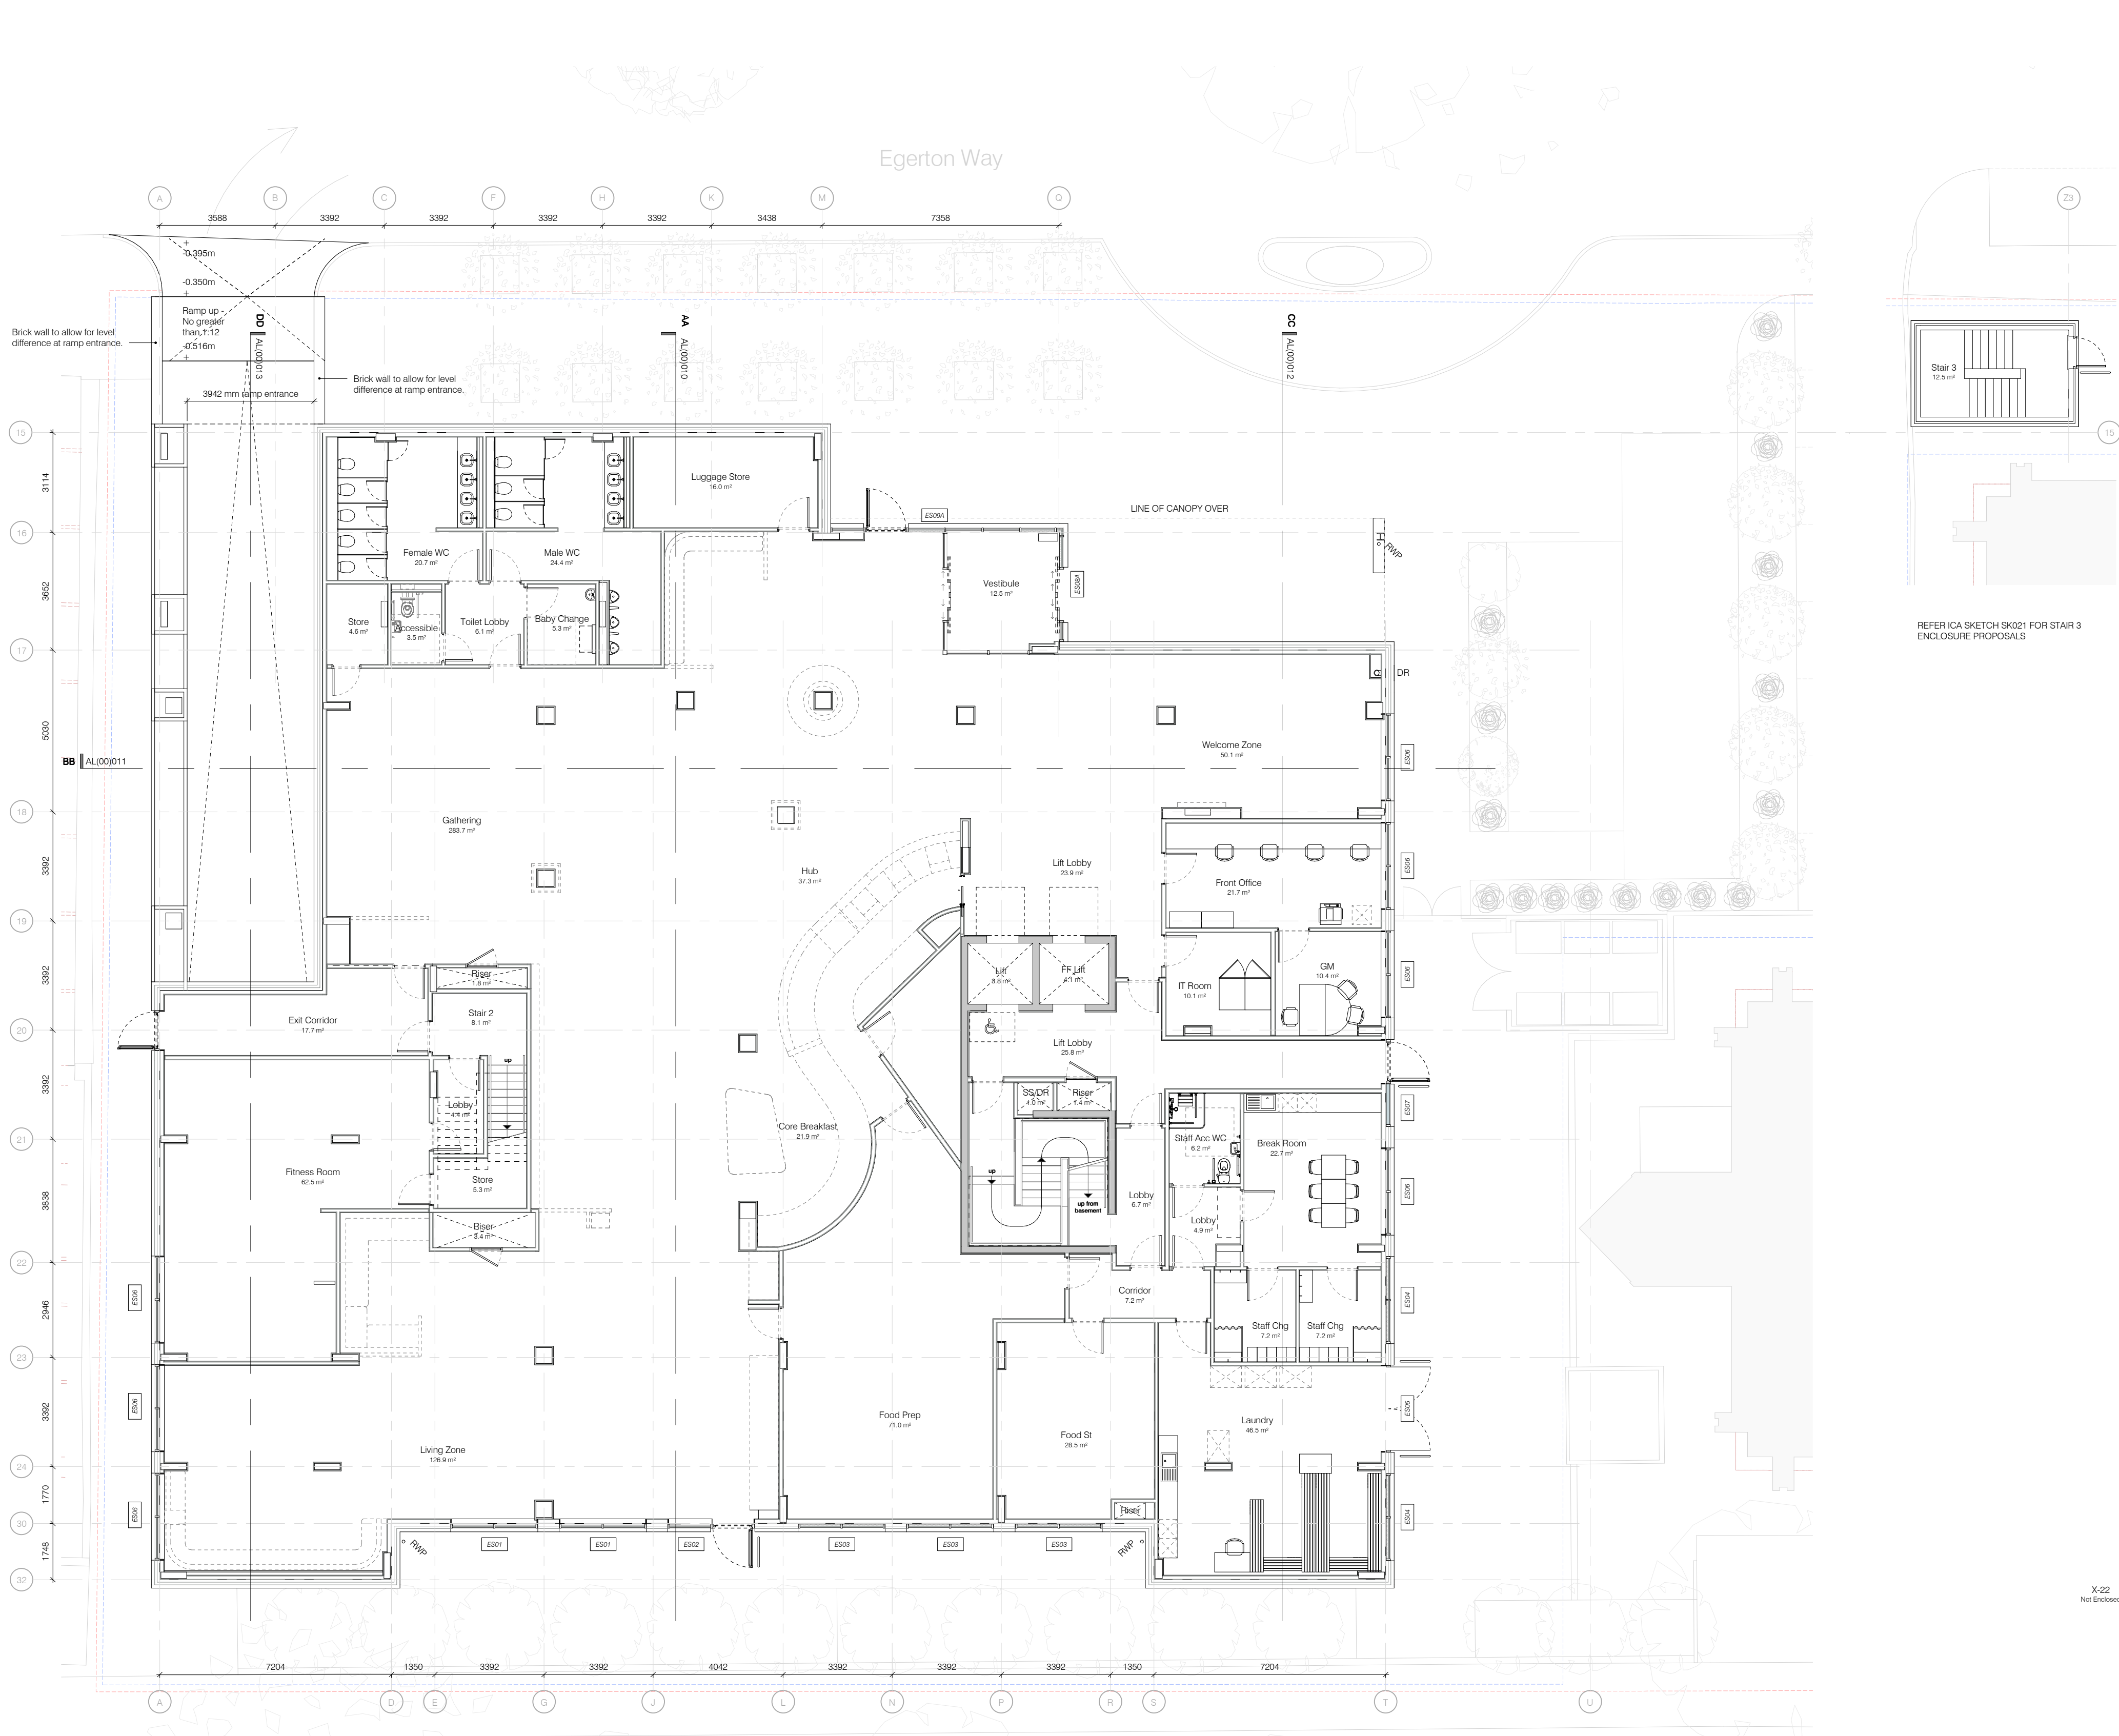


(00) Ground Floor Plan

Scale: 1 : 100

Ica Architects Ltd
registered in Scotland company no 287727
Do not scale from this drawing. If in doubt, ask.
This drawing is the property of Ica and must not
be copied, reproduced or disclosed without
written permission.

revision //	by //	date //
A	LH	09.11.18
Layout updated inline with comments received from Hilton 04.10.18		
B	LH	25.01.19
General updates, CW references added		
C	EA	01.02.19
Wall separating Public Area from Basement Car Park Ramp moved to align with Basement Proposals. Public Area Toilets amended to suit		
D	EA	21.02.19
Columns re-positioned further to co-ordination with Structural Engineer. Flue riser introduced in Food Store.		
E	EA	28.02.19
Drawing revised for Tender Issue.		
F	EA	13.03.19
Drawing revised to indicate Stair 3 Enclosure serving access External Ground Level for Axis House staff from proposed Basement Car Park.		
G	EA	14.05.19
Canopy revised, vertical clad wall to corner of low level canopy indicated to conceal structure and roof drainage. Entrance revised to reflect centre path, automatic telescopic sliding screens, ESDRA Emergency Exit door introduced in-lieu of breakout facility to sliding screens.		
H	CAD	14.04.20
Structure amended to suit new construction method. Column locations revised to suit. Stairs 1 and 2 layout changed. Entrance Area revised.		

REFER ICA SKETCH SK021 FOR STAIR 3 ENCLOSURE PROPOSALS

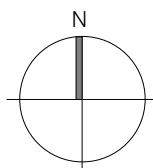

0 1 2 3 4 5
SCALE 1:100
m

Merchant Exchange
20 Bath Street
Glasgow
G1 1LG
+44(0)141 552 2194
www.icax.co.uk



project title //
Hampton by Hilton, Heathrow
Hampton by Hilton,
Bath Road,
Heathrow

drawing title //
Ground Floor Plan

issue stage //
PLANNING ISSUE

date //
07/04/18

drawn //
LH

scale @ A1 //
1 : 100

project //

dwg number //

revision //

1056

AL(00)003

H