



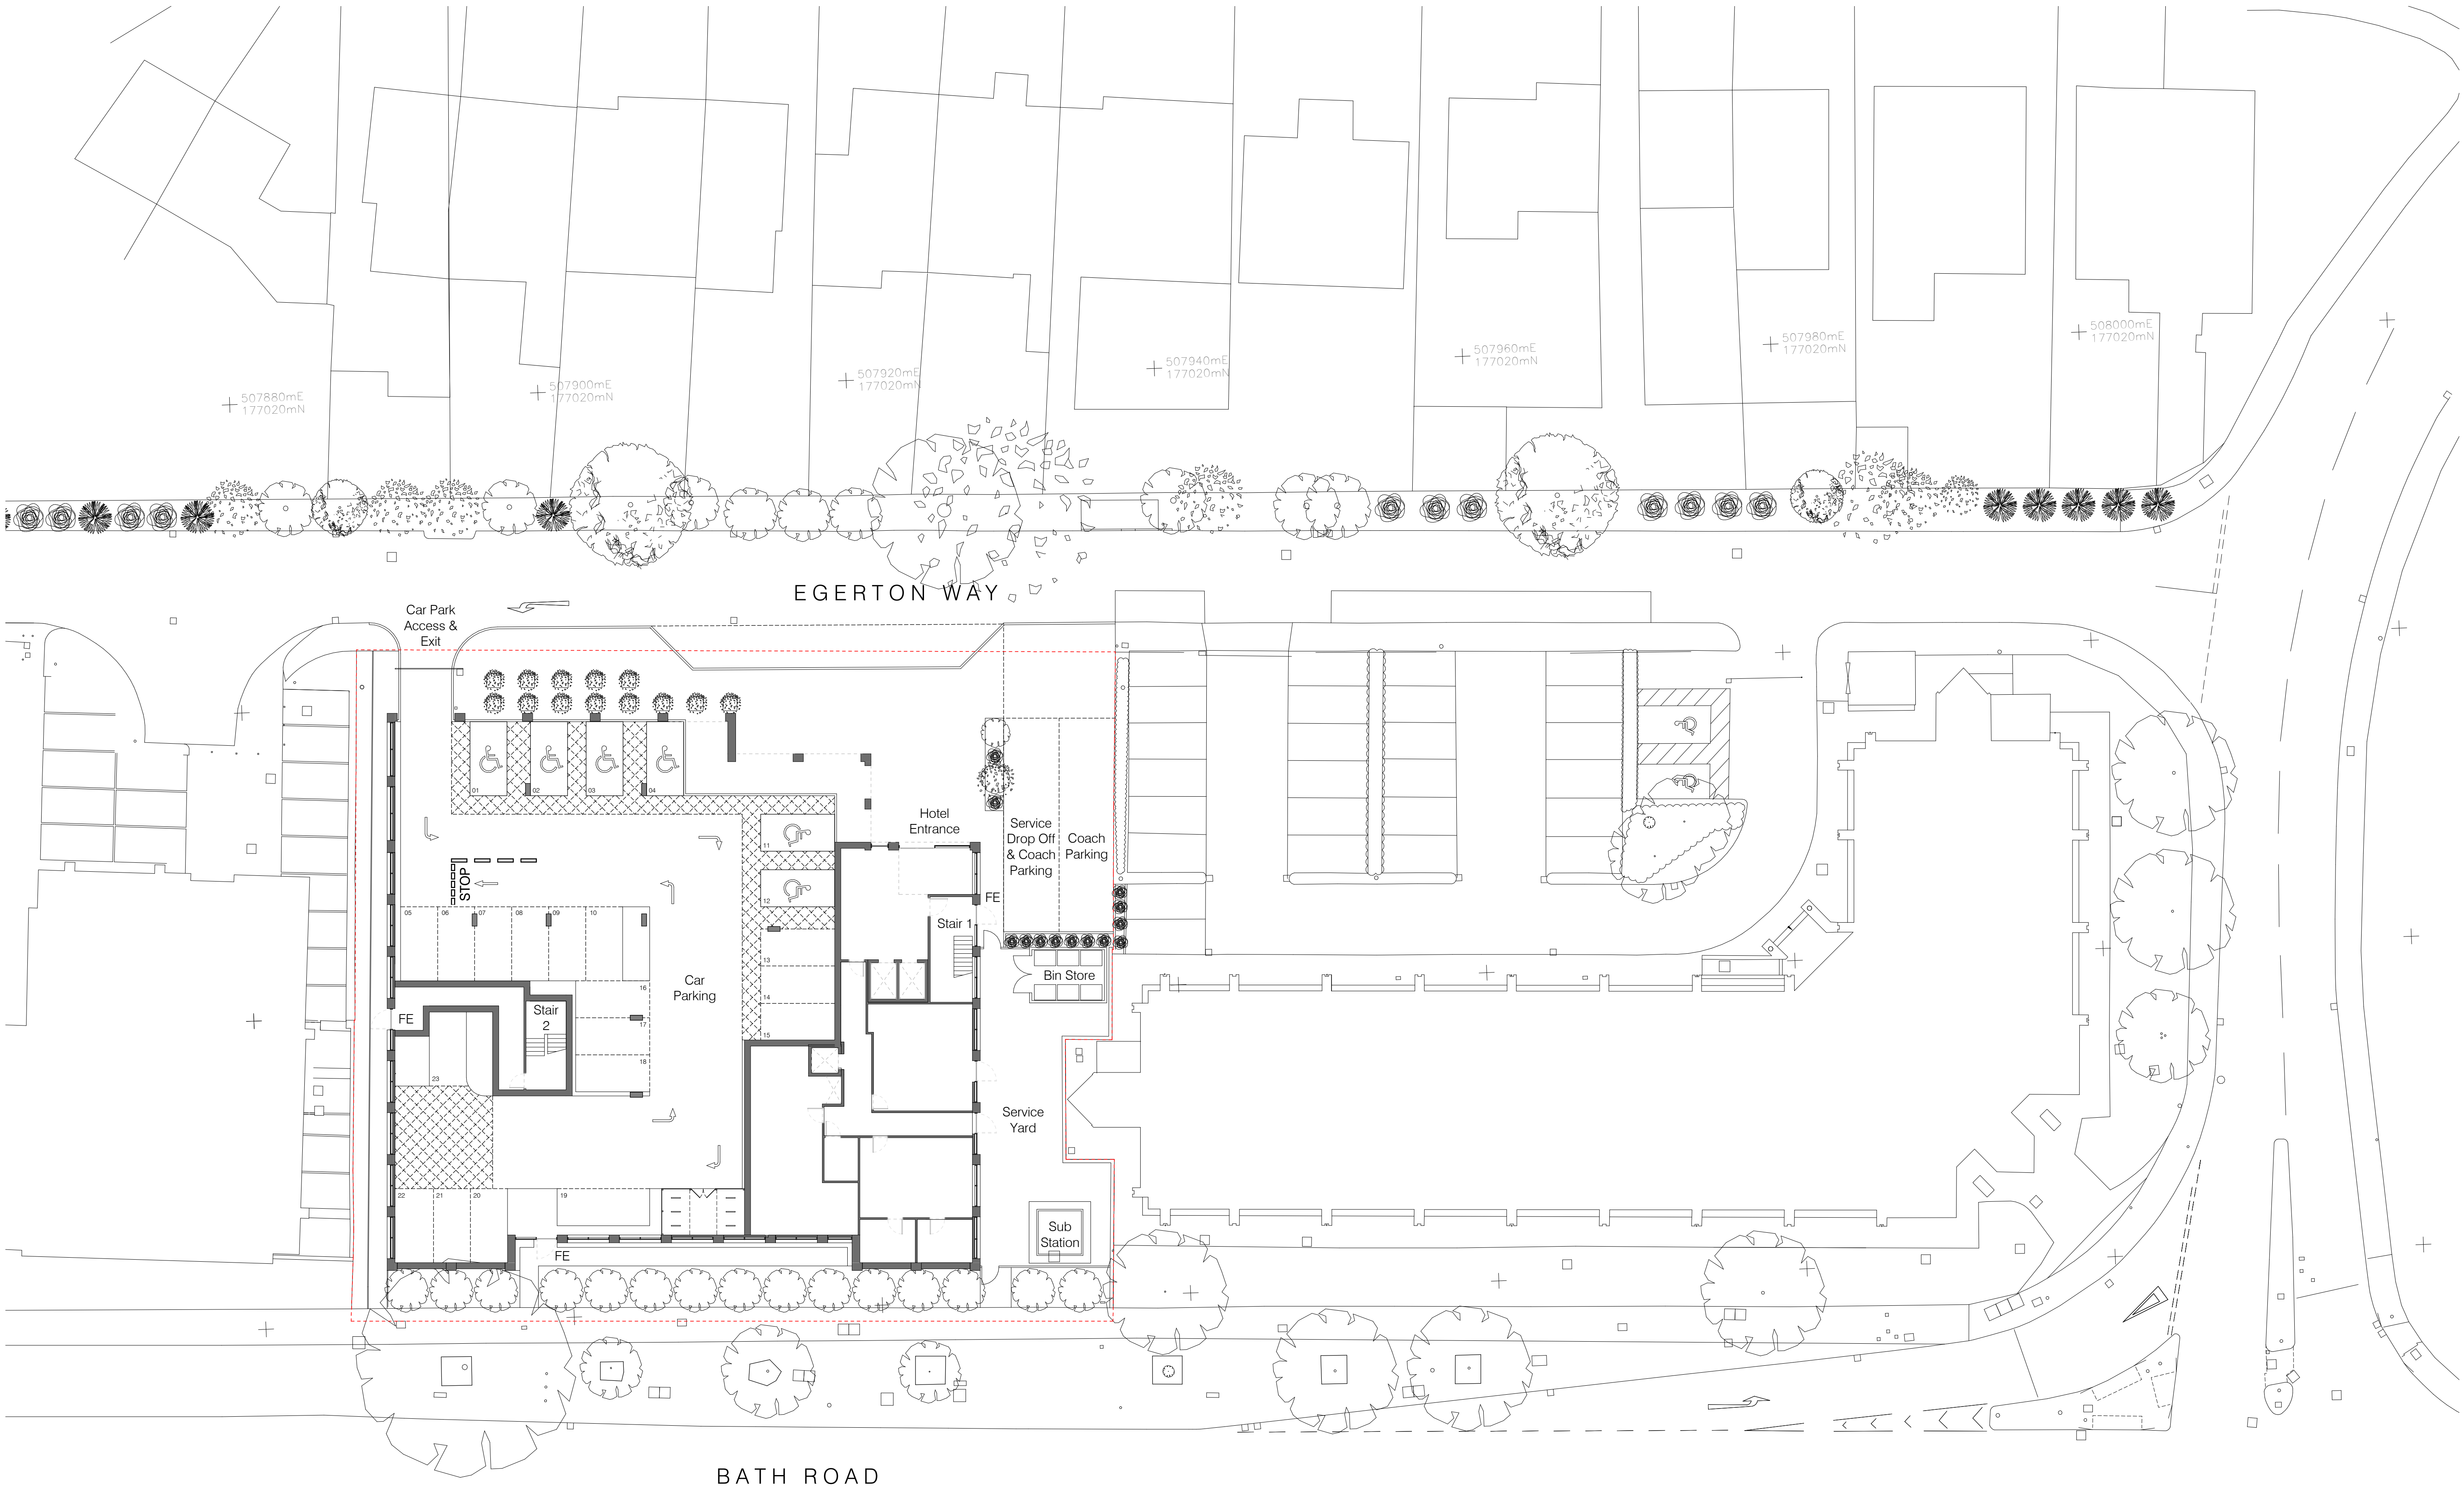

Ica Architects Ltd.  
registered in Scotland company no 267727

Do not scale from this drawing. If in doubt, ask.  
This drawing is the property of Ica and must not  
be copied, reproduced or disclosed without  
written permission.

revisions // by // date //

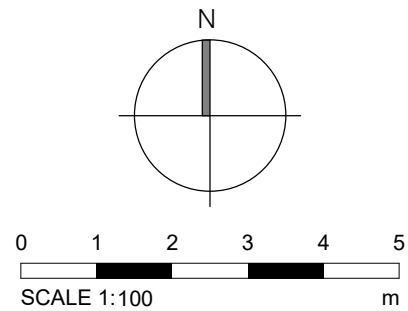

project title //  
**Proposed Hampton by Hilton  
Bath Road, Heathrow**

drawing title //  
**Proposed Site Plan**

issue stage //  
**PLANNING ISSUE**

date // drawn // scale @ A1 //  
**Jun 2021 CAD 1 : 200**

project // dwg number // revision //  
**1056 PL(00)001 --**