


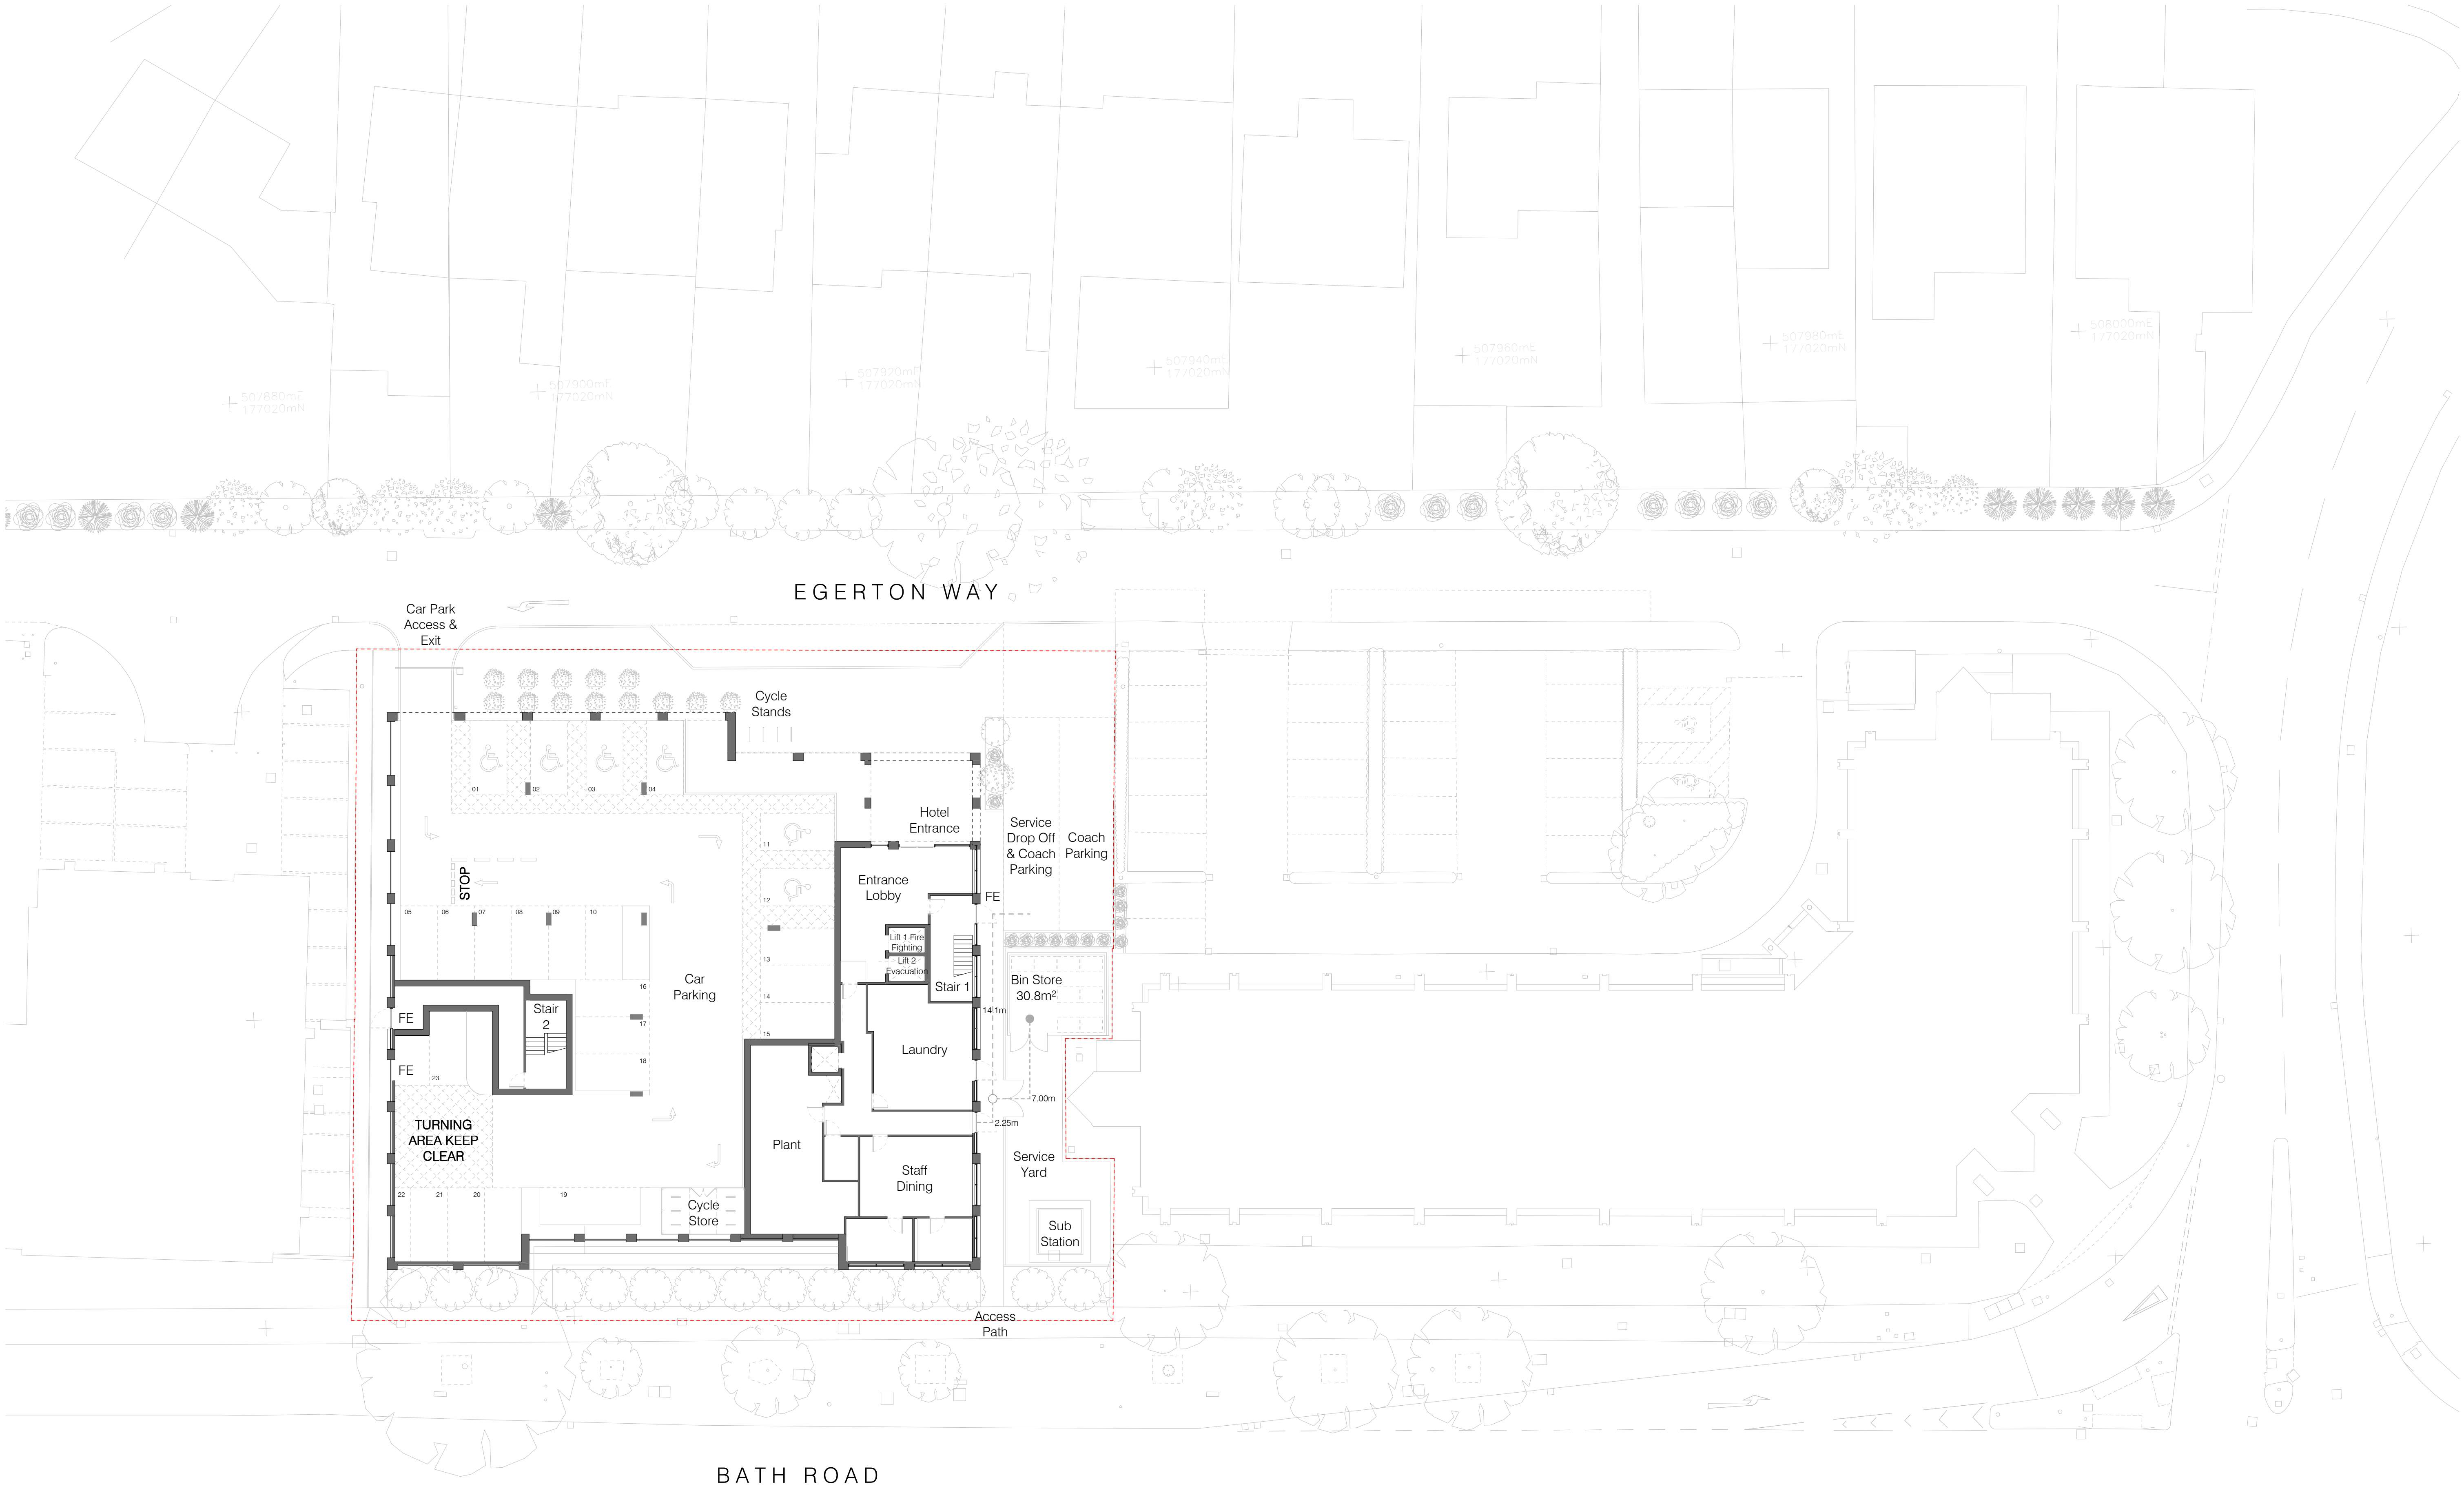


Ica Architects Ltd.
registered in Scotland company no 267727

Do not scale from this drawing. If in doubt, ask.
This drawing is the property of Ica and must not
be copied, reproduced or disclosed without
written permission.

revisions //	by //	date //	
A	CAD	11.04.22	C
Revised to suit planning comments.			
B	CAD	11.05.22	
Bin Store updated to suit comments.			

BC 06.10.22

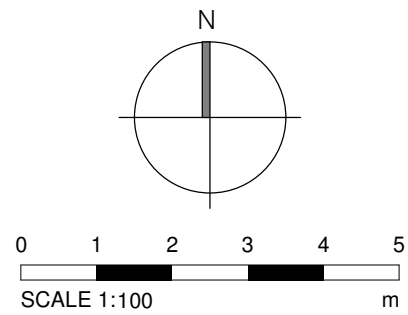

project title //
**Proposed Hampton by Hilton
Bath Road, Heathrow**

drawing title //
Proposed Site Plan

issue stage //
PLANNING ISSUE

date // drawn // scale @ A1 //
Jun 2021 CAD 1 : 200

project // dwg number // revision //
1056 PL(00)001 C