





Front Elevation




Rear Elevation

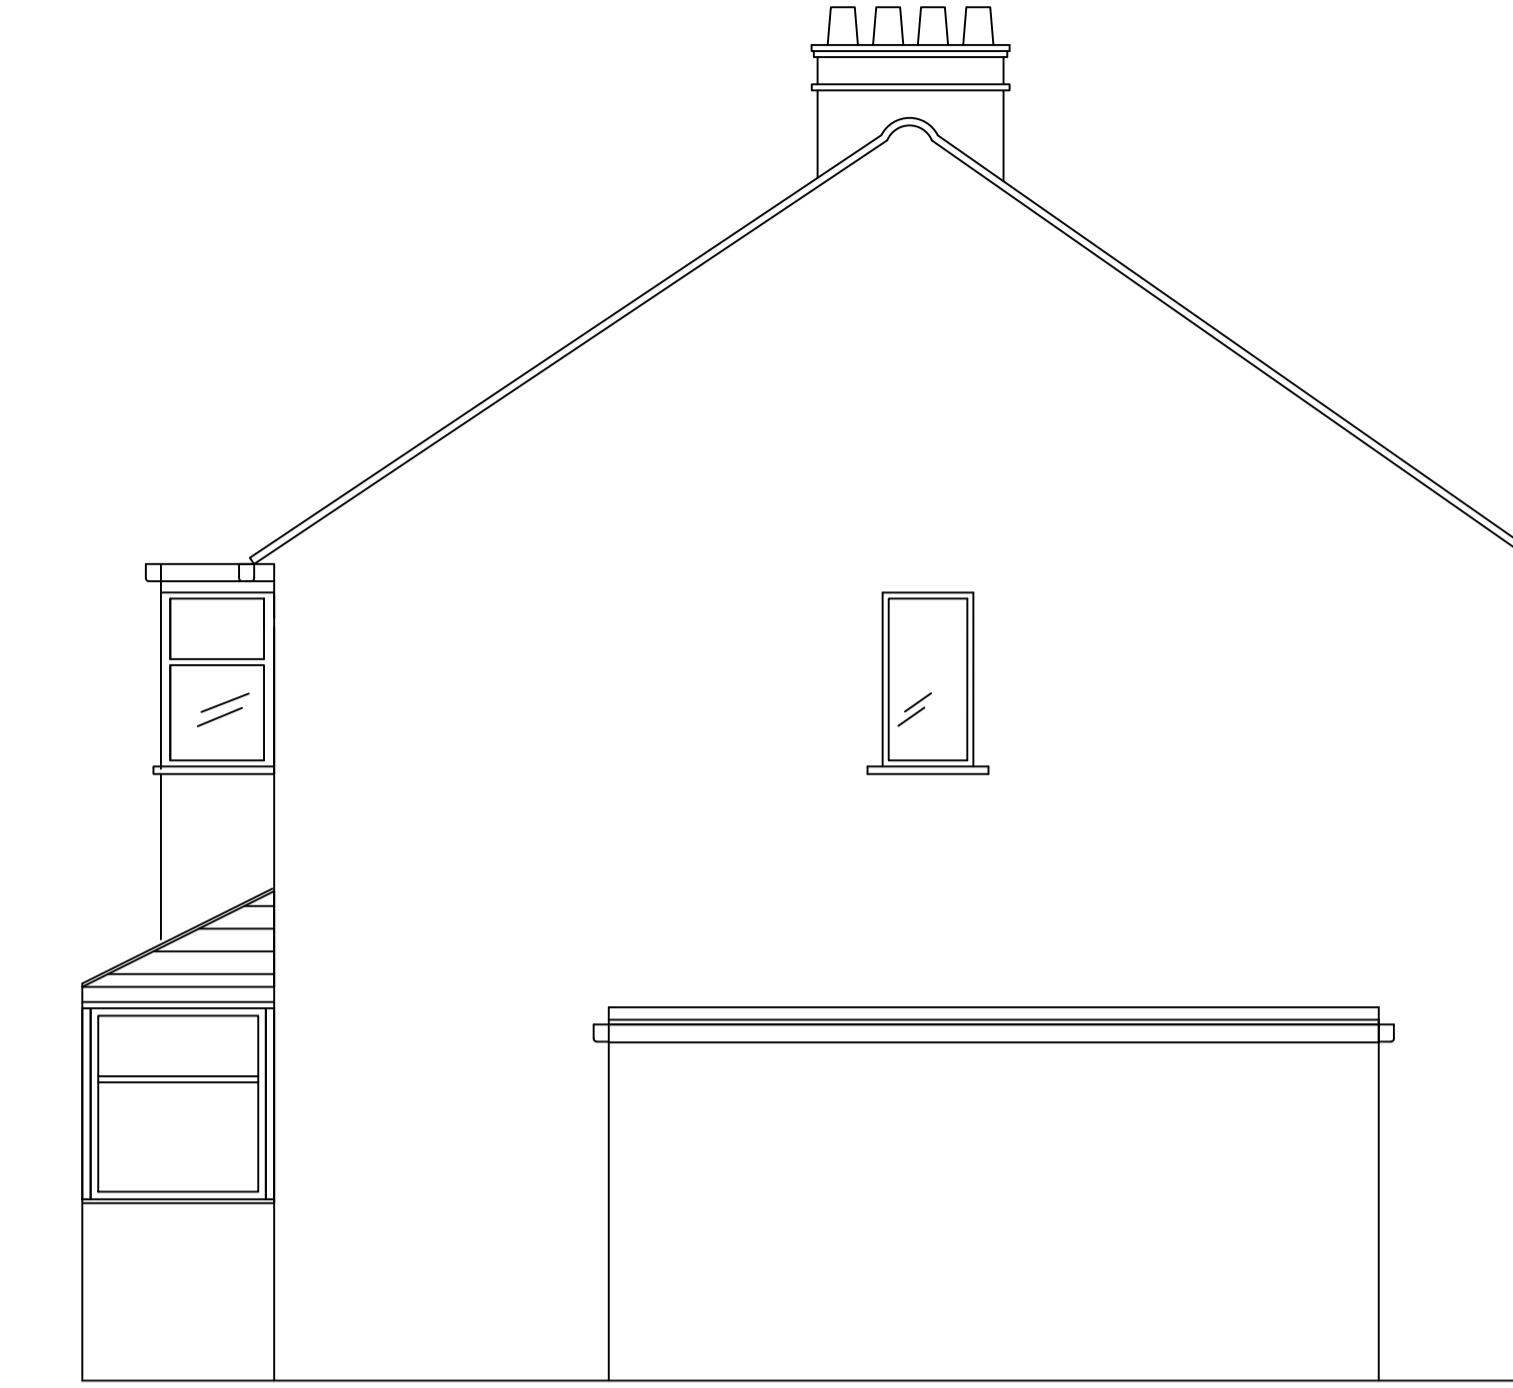


Side Elevation

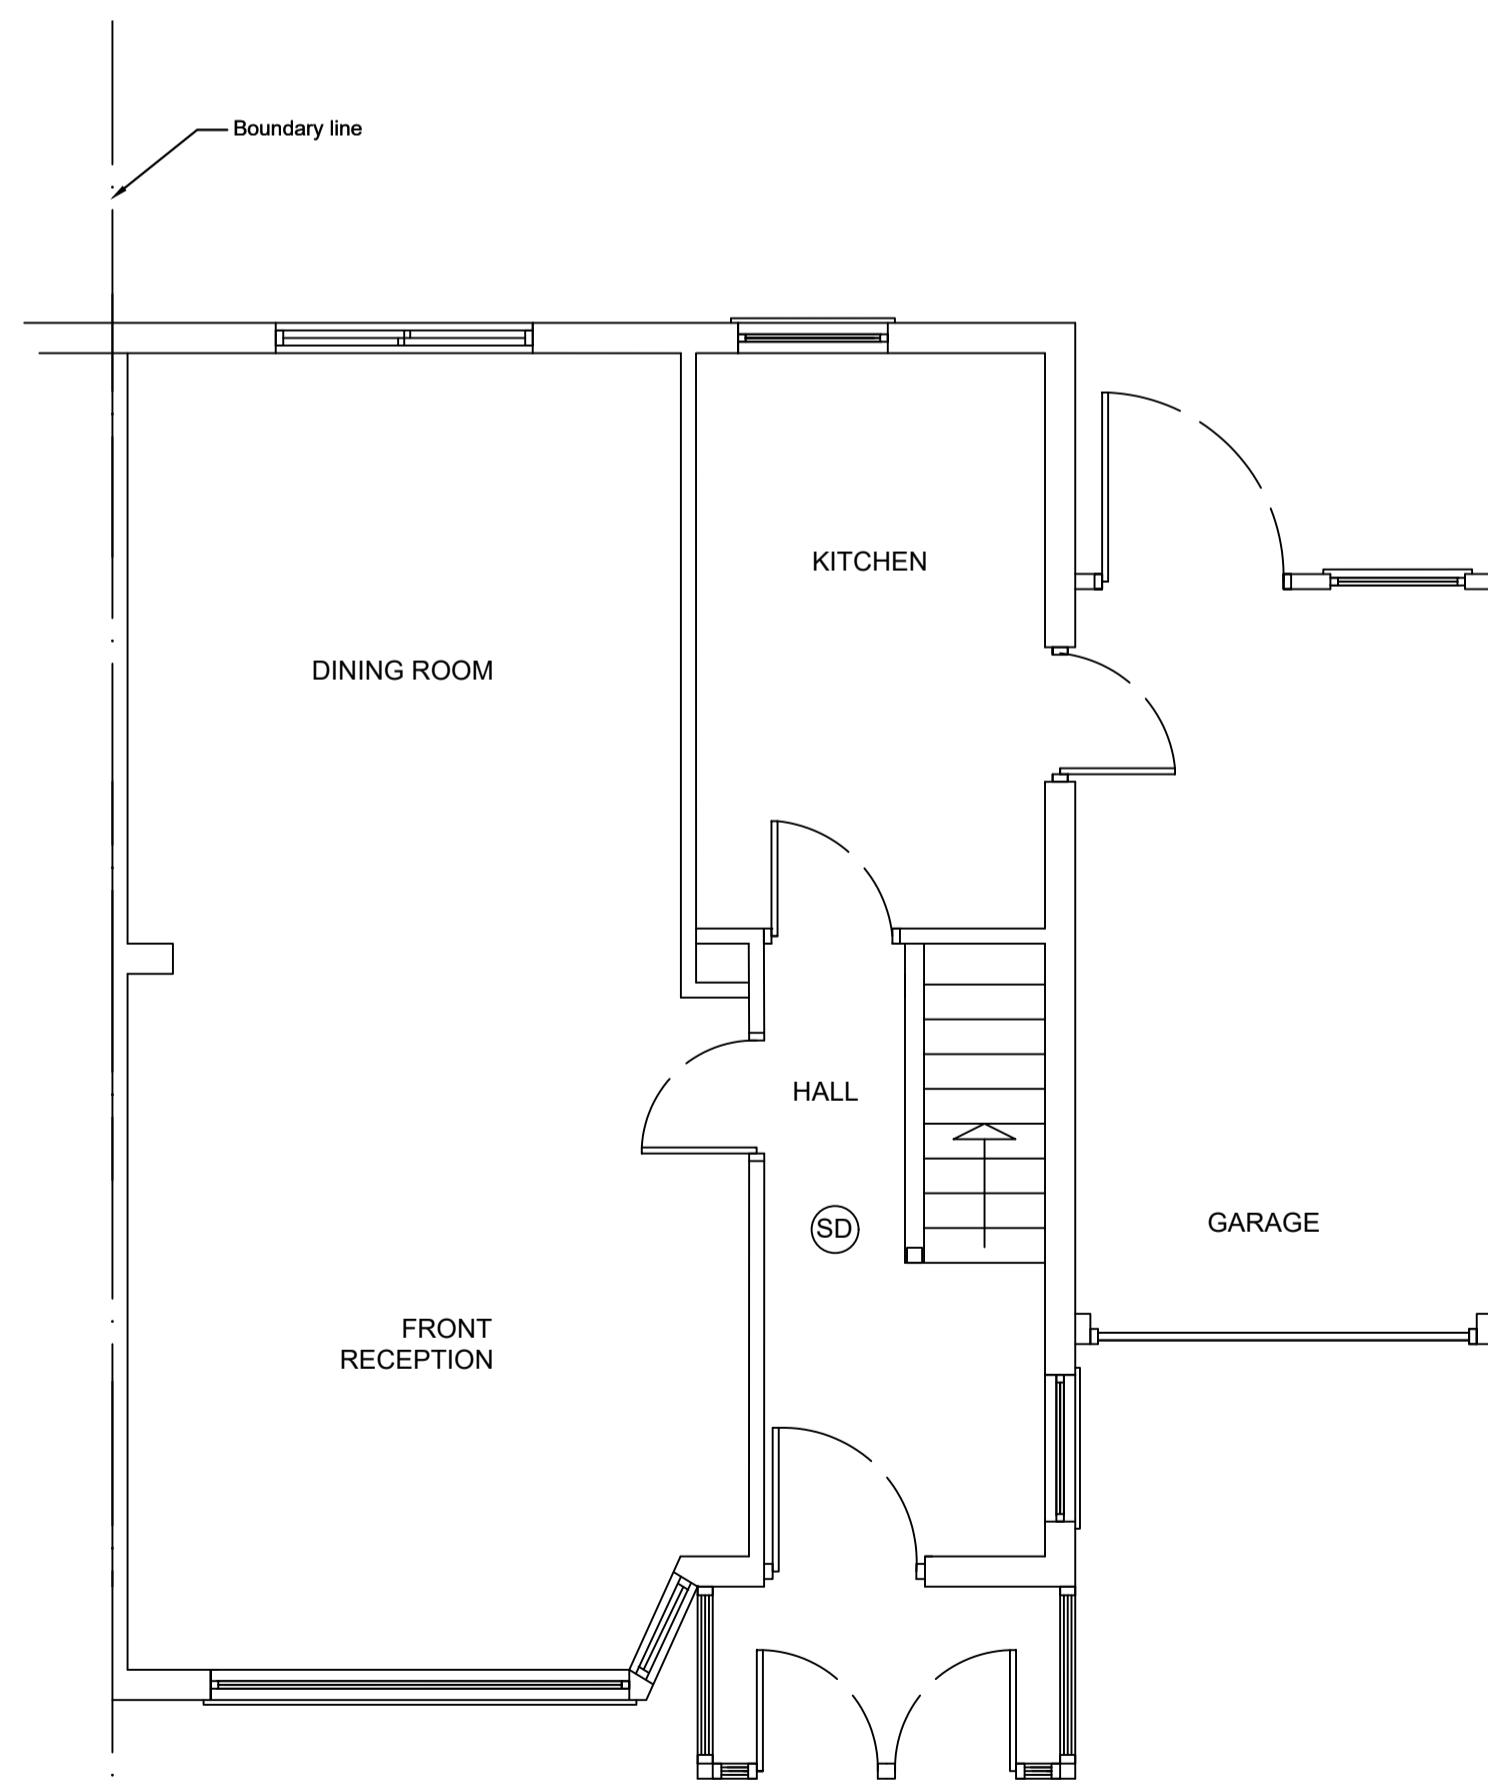


Ground floor plan

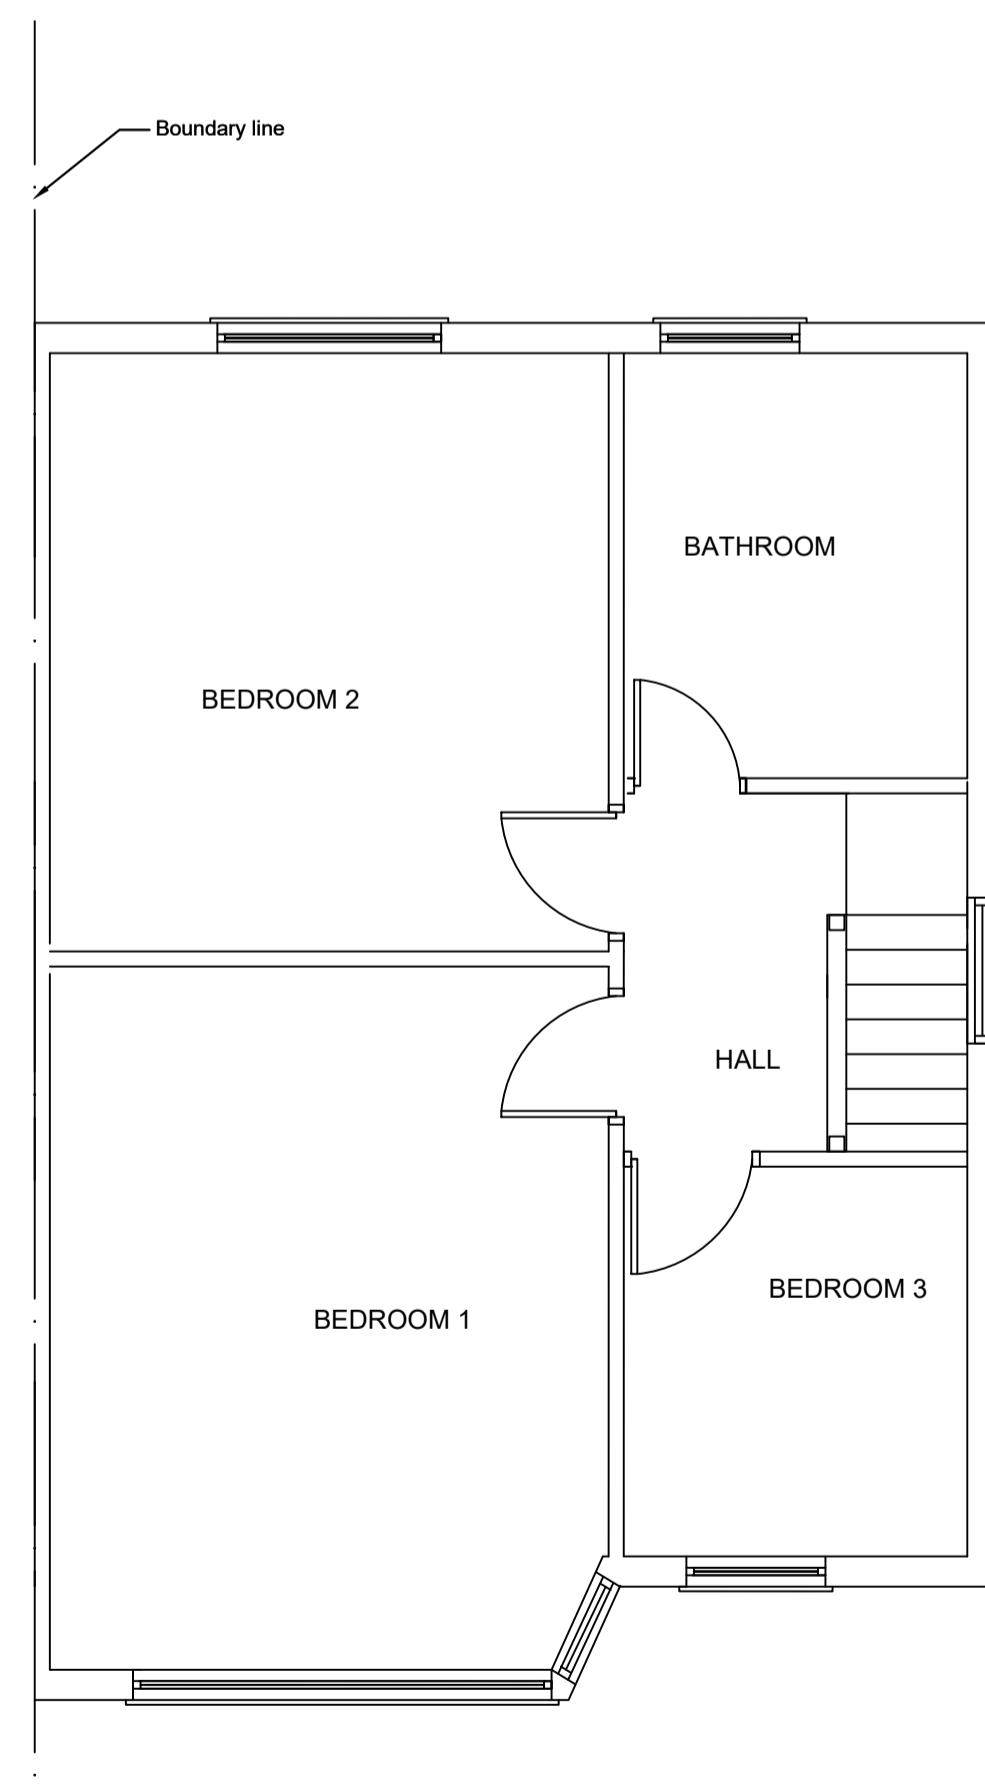

First floor plan

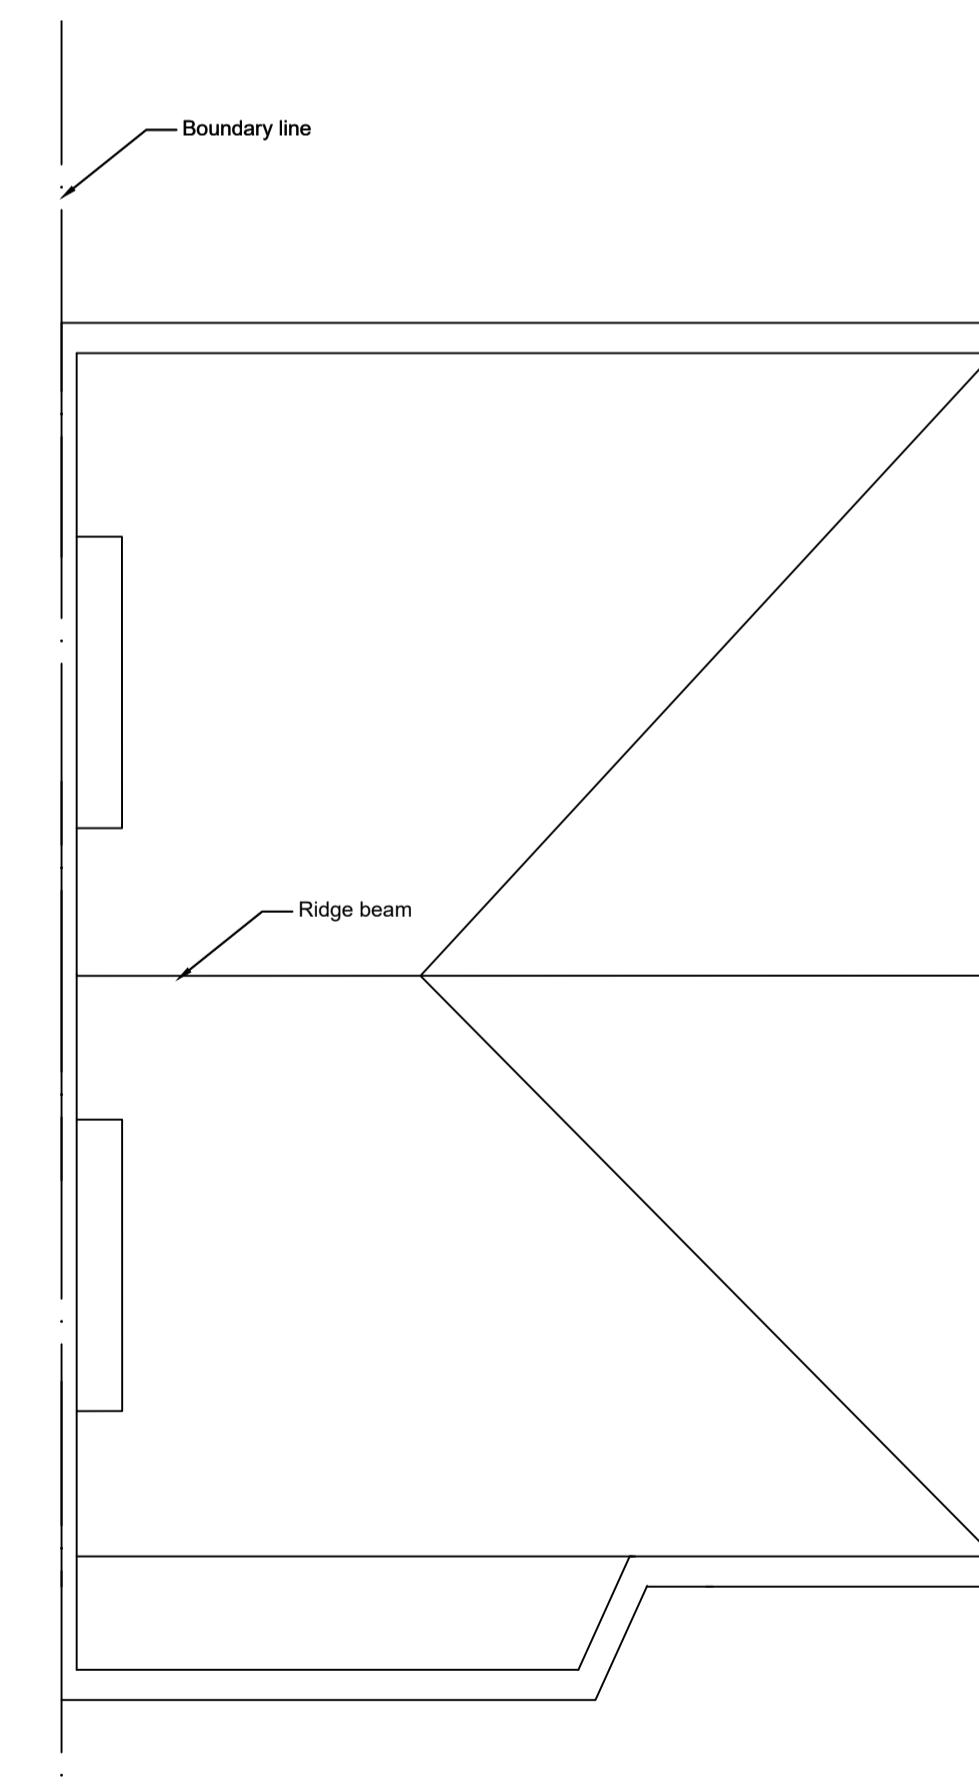

Roof plan

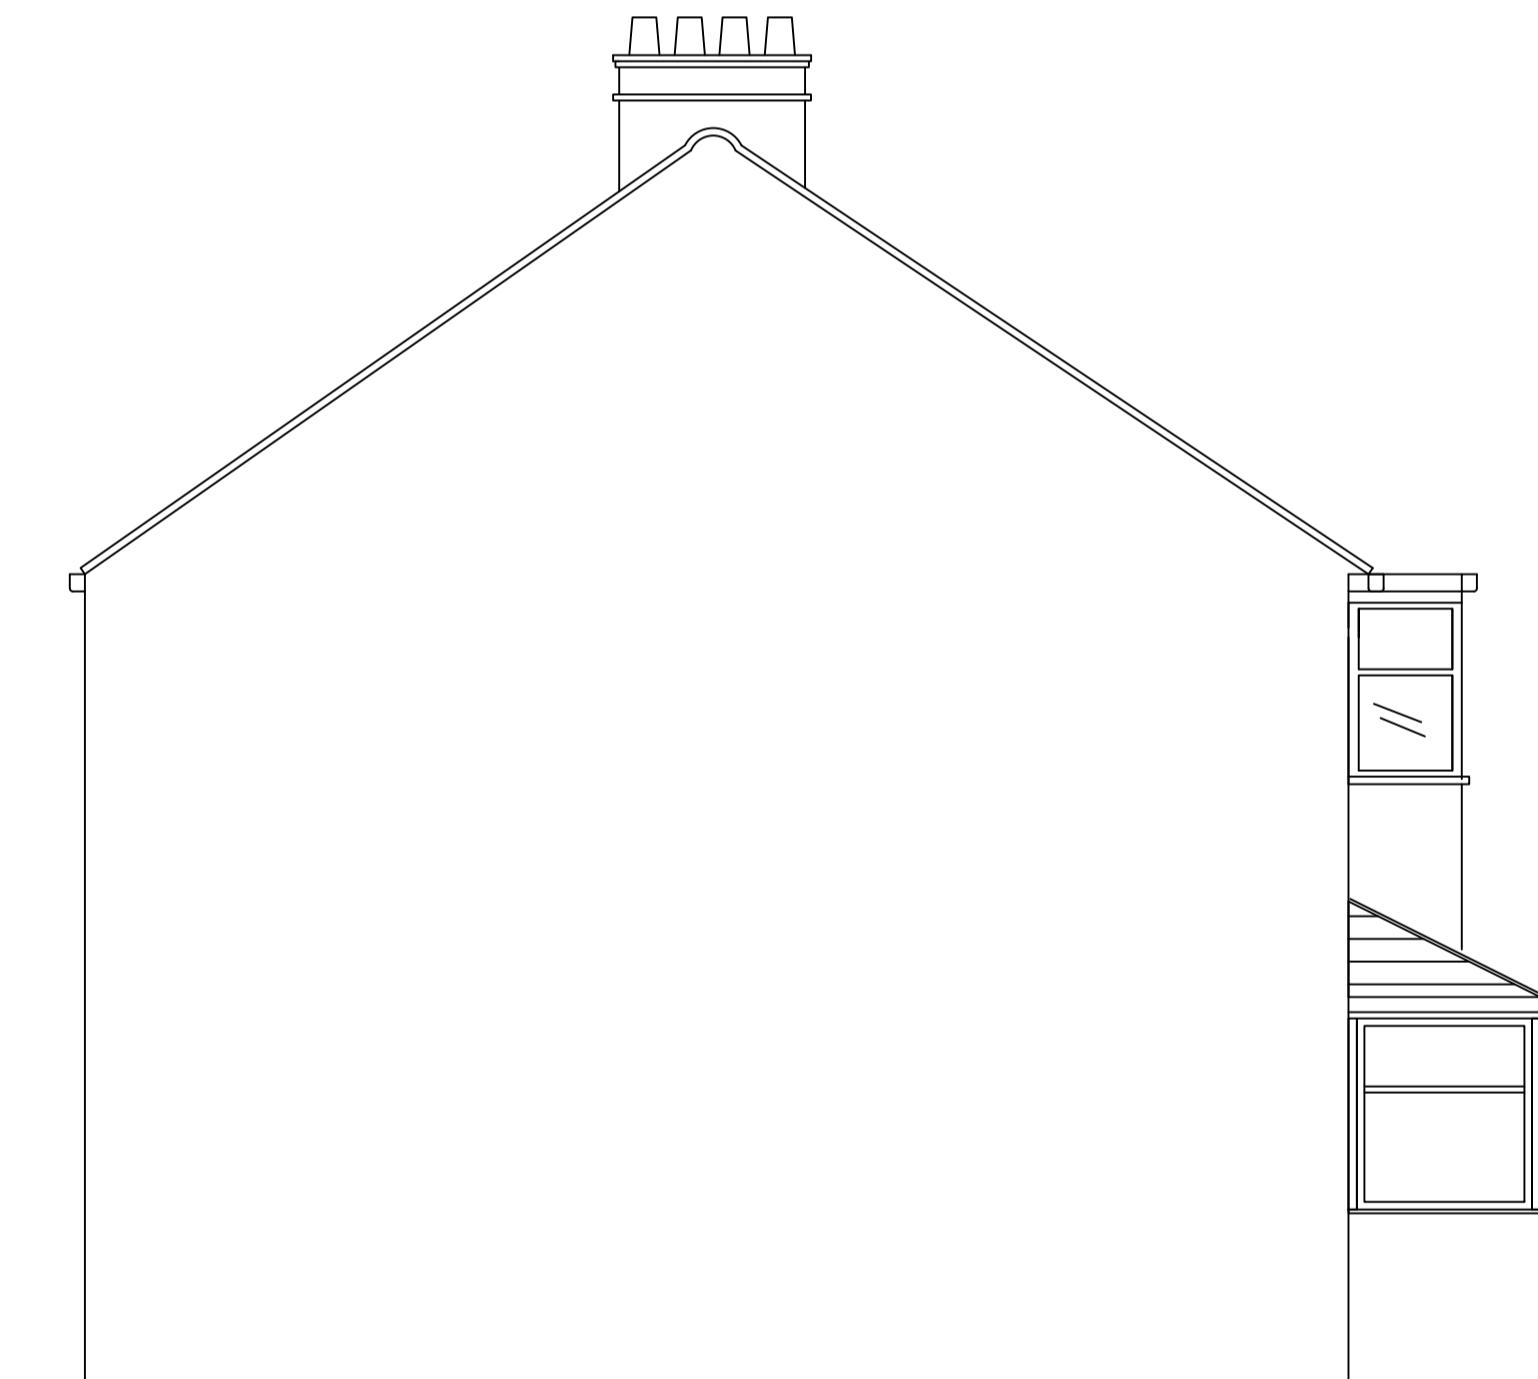


Boundary Elevation

Client :  
Mr Sarbjeet Shina  
3 Acacia Avenue  
RUISLIP  
MIDDLESEX  
HA48RQ

Drawing Title:  
EXISTING PLANS

SCALE: 1:50 @ A1  
Drawn by: ML  
Drawing no: 100  
Date: May 2024

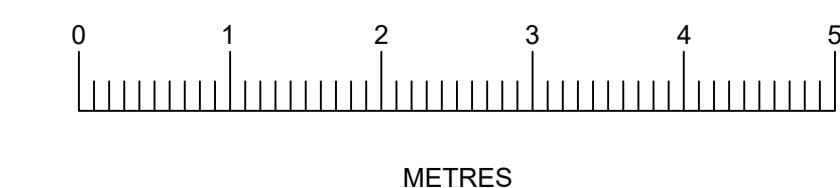

Notes:  
All dimensions should be checked with a site survey.  
Drawings are subject to statutory authority approval and are to be used for the purpose of planning.  
Structural calculations and drawings to be supplied by a structural engineer.