





Front Elevation




Rear Elevation

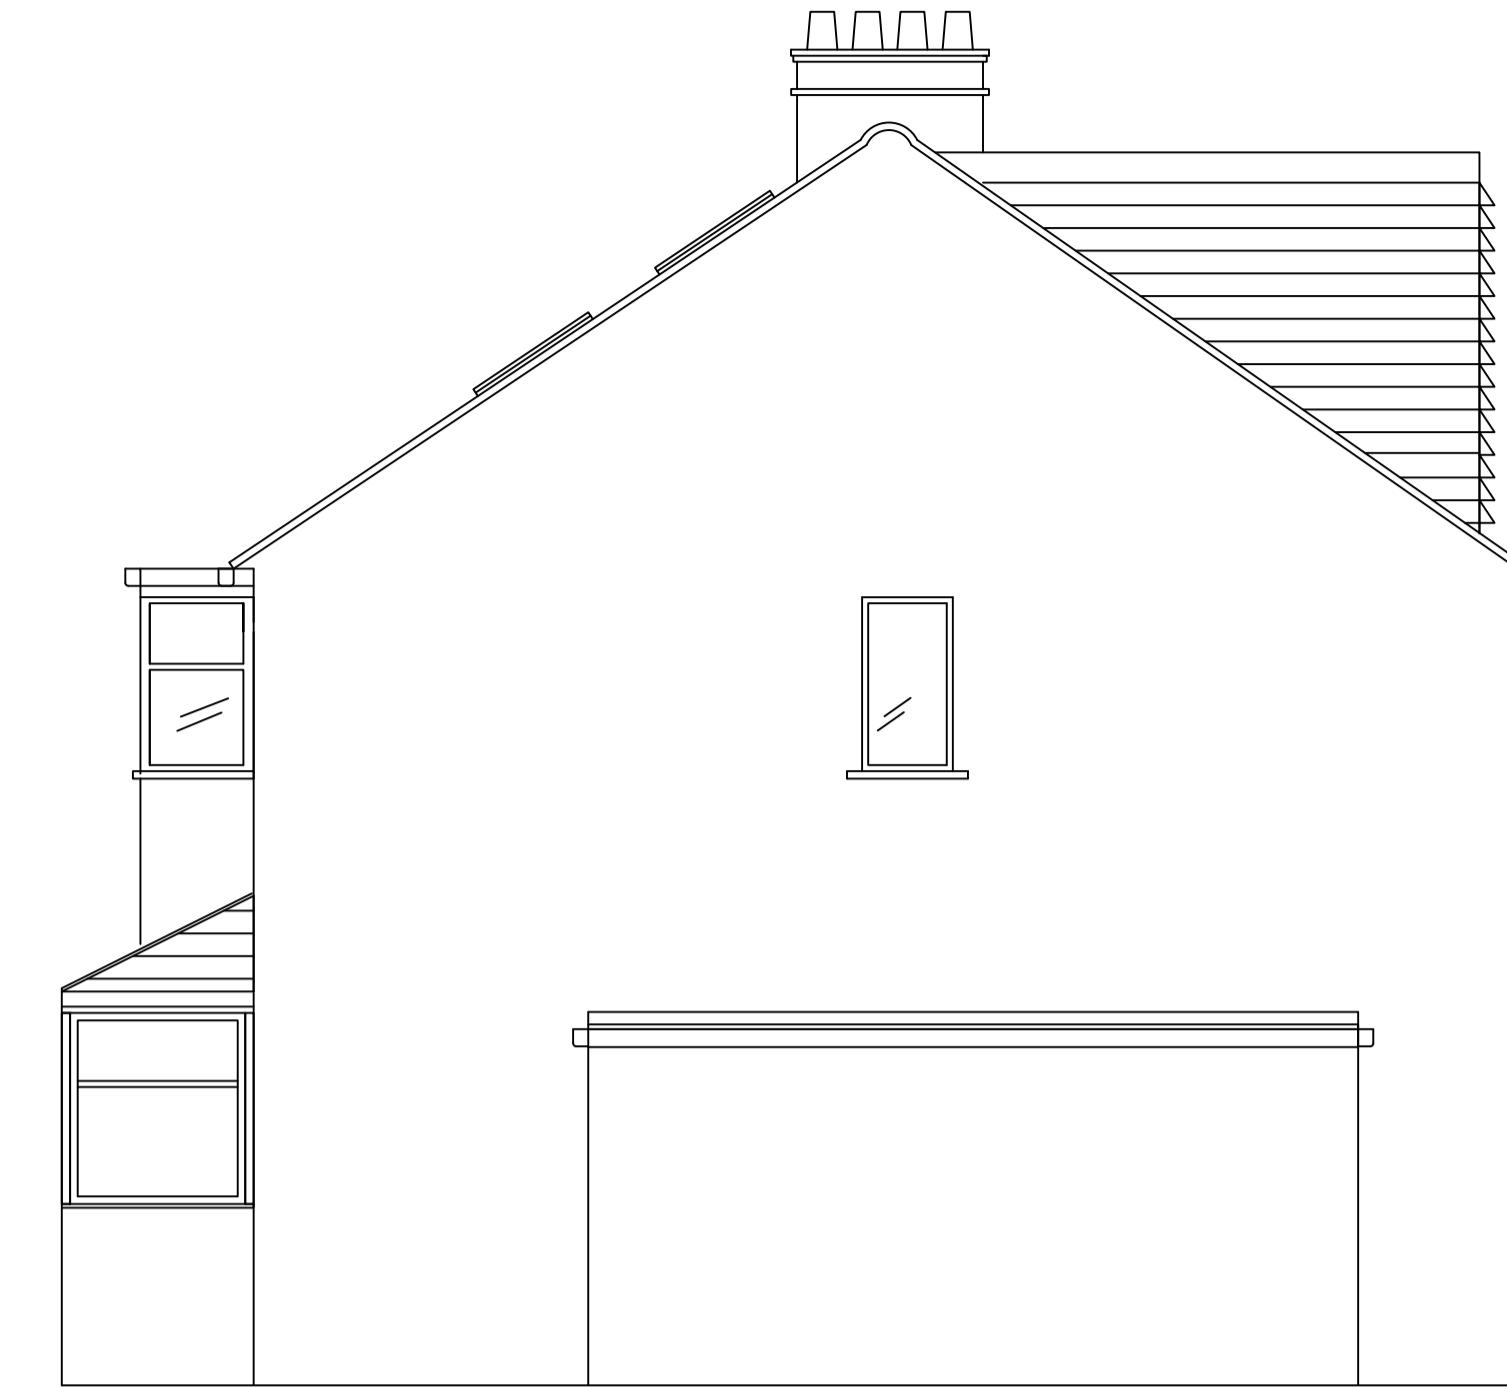


Side Elevation

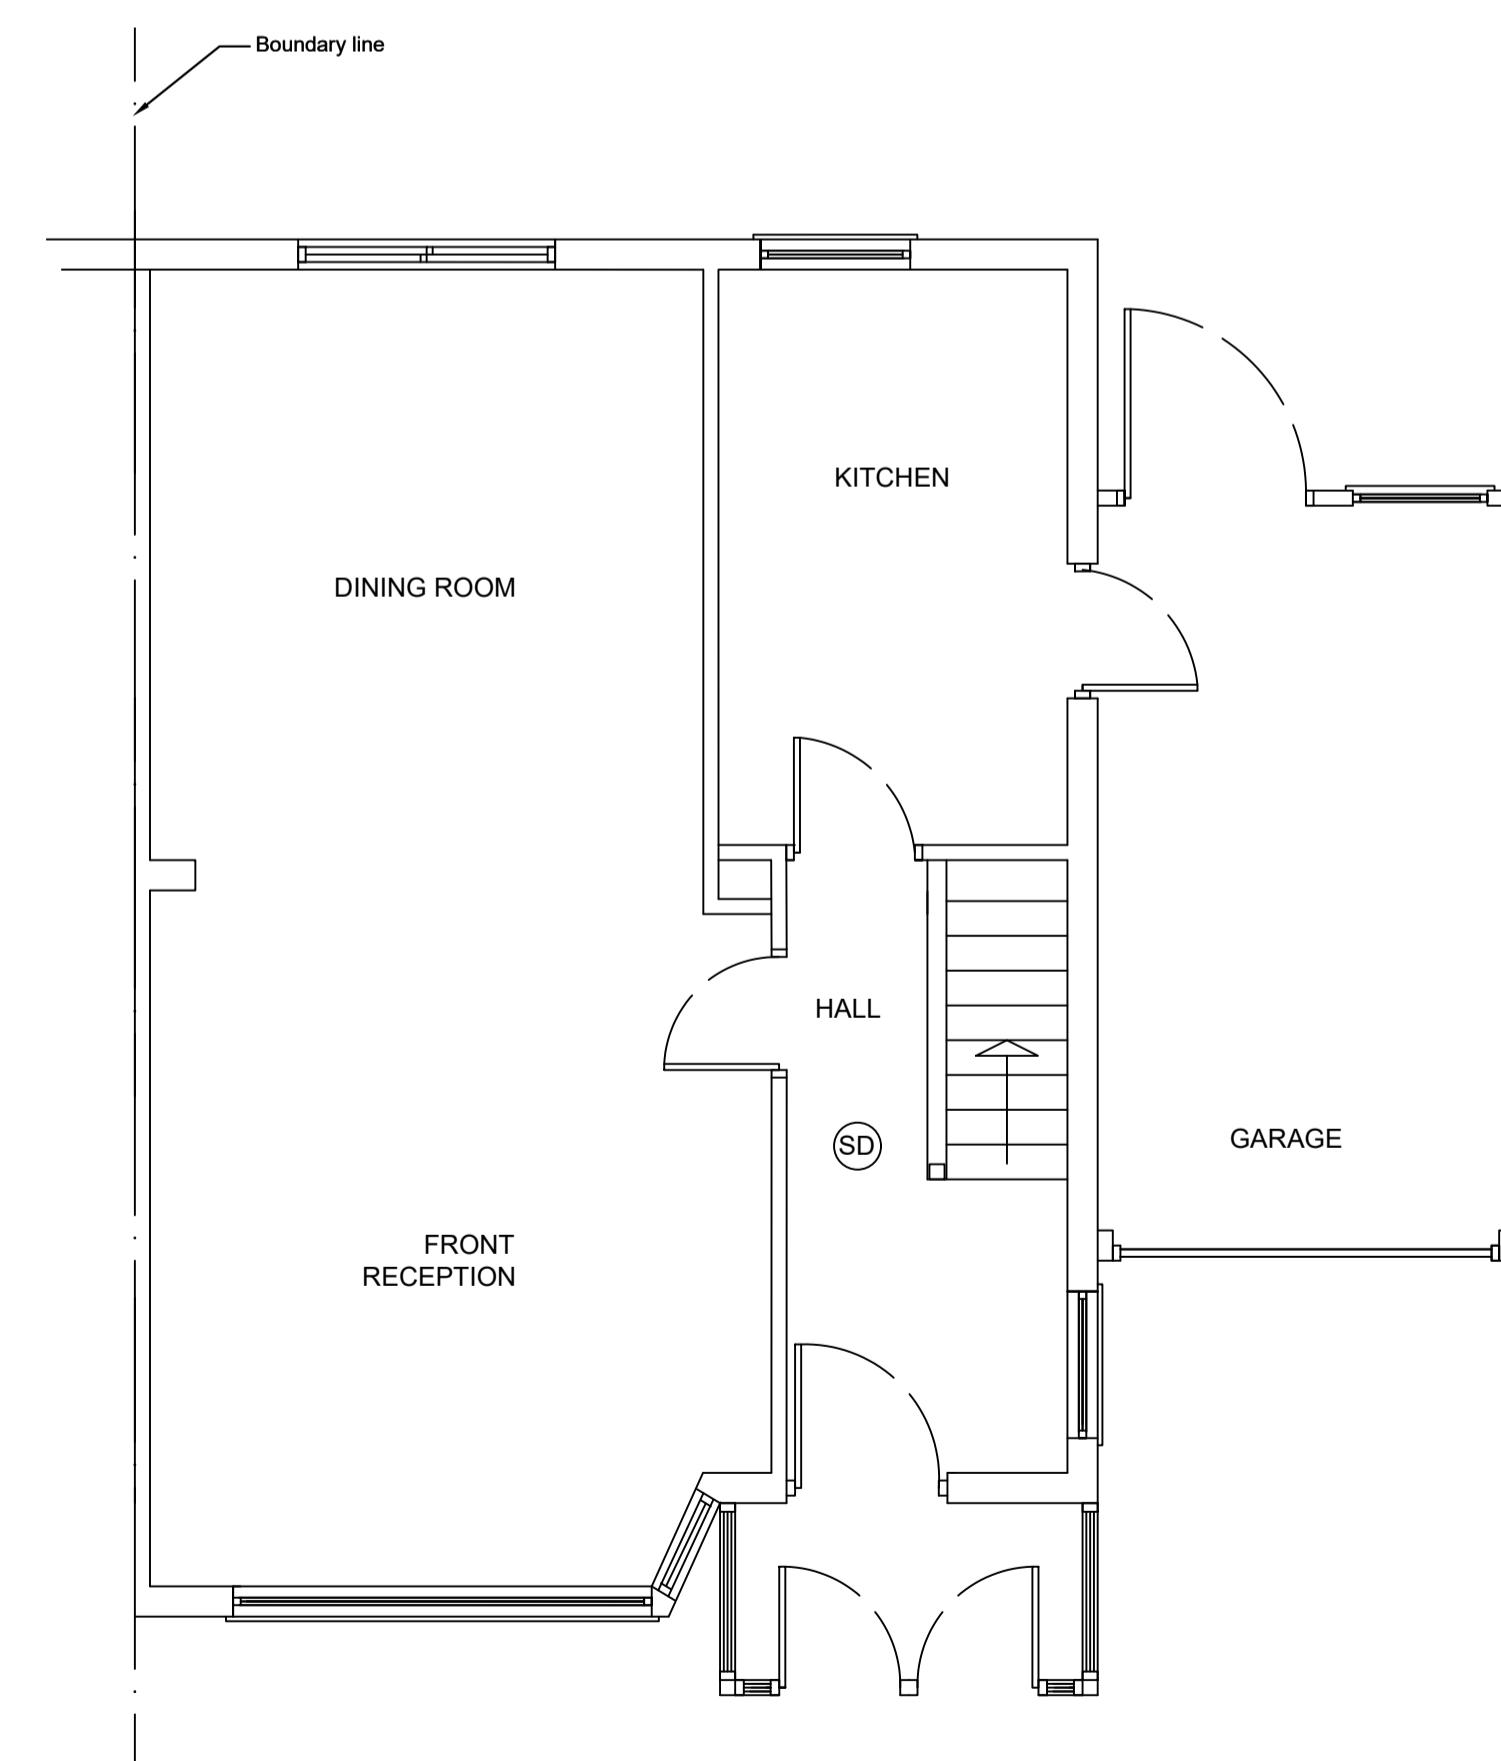


Ground floor plan

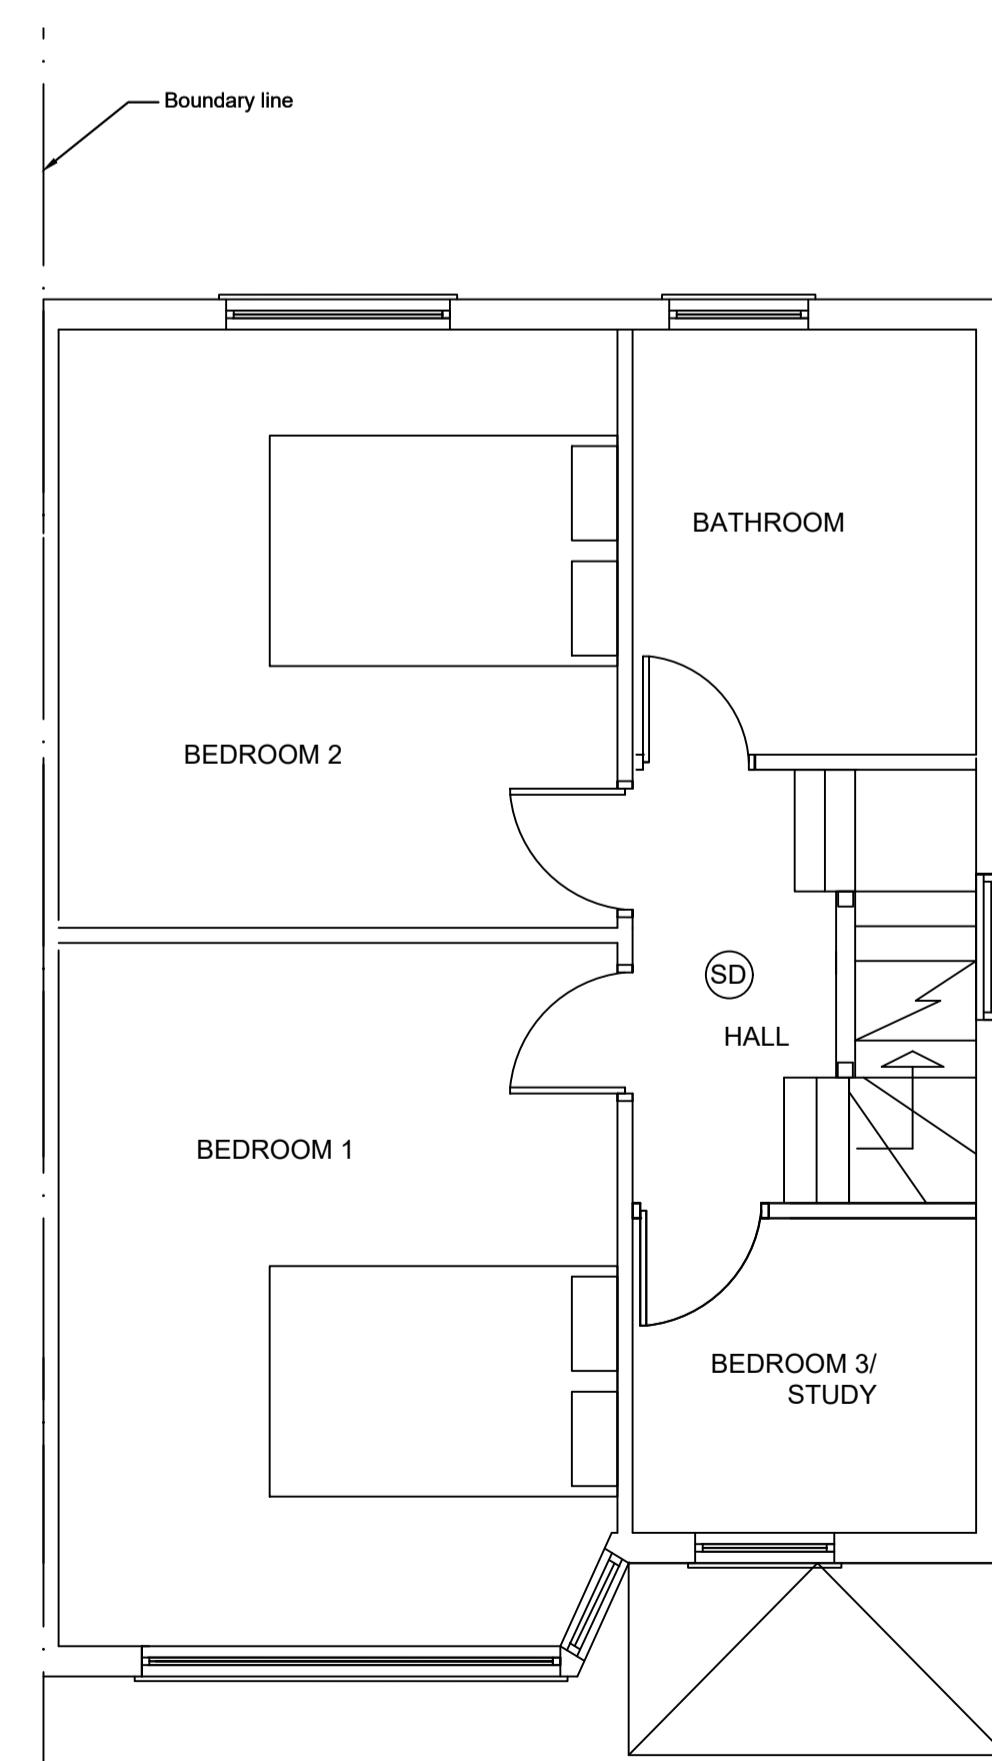


First floor plan

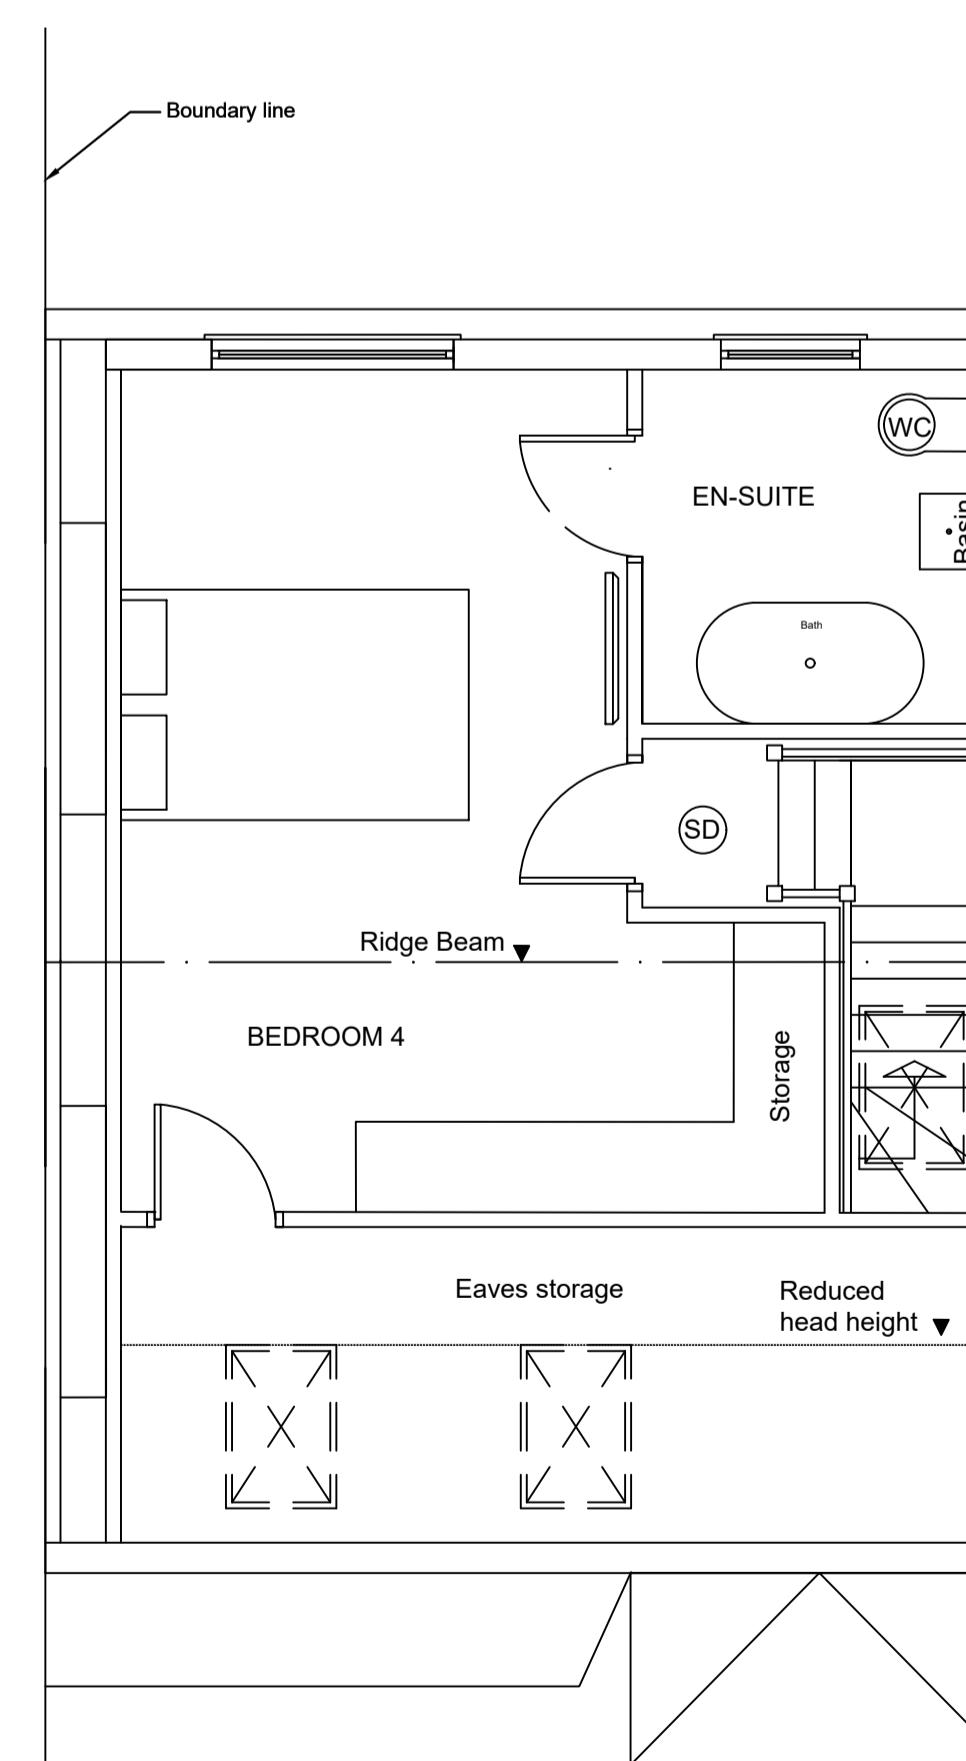

Second floor plan

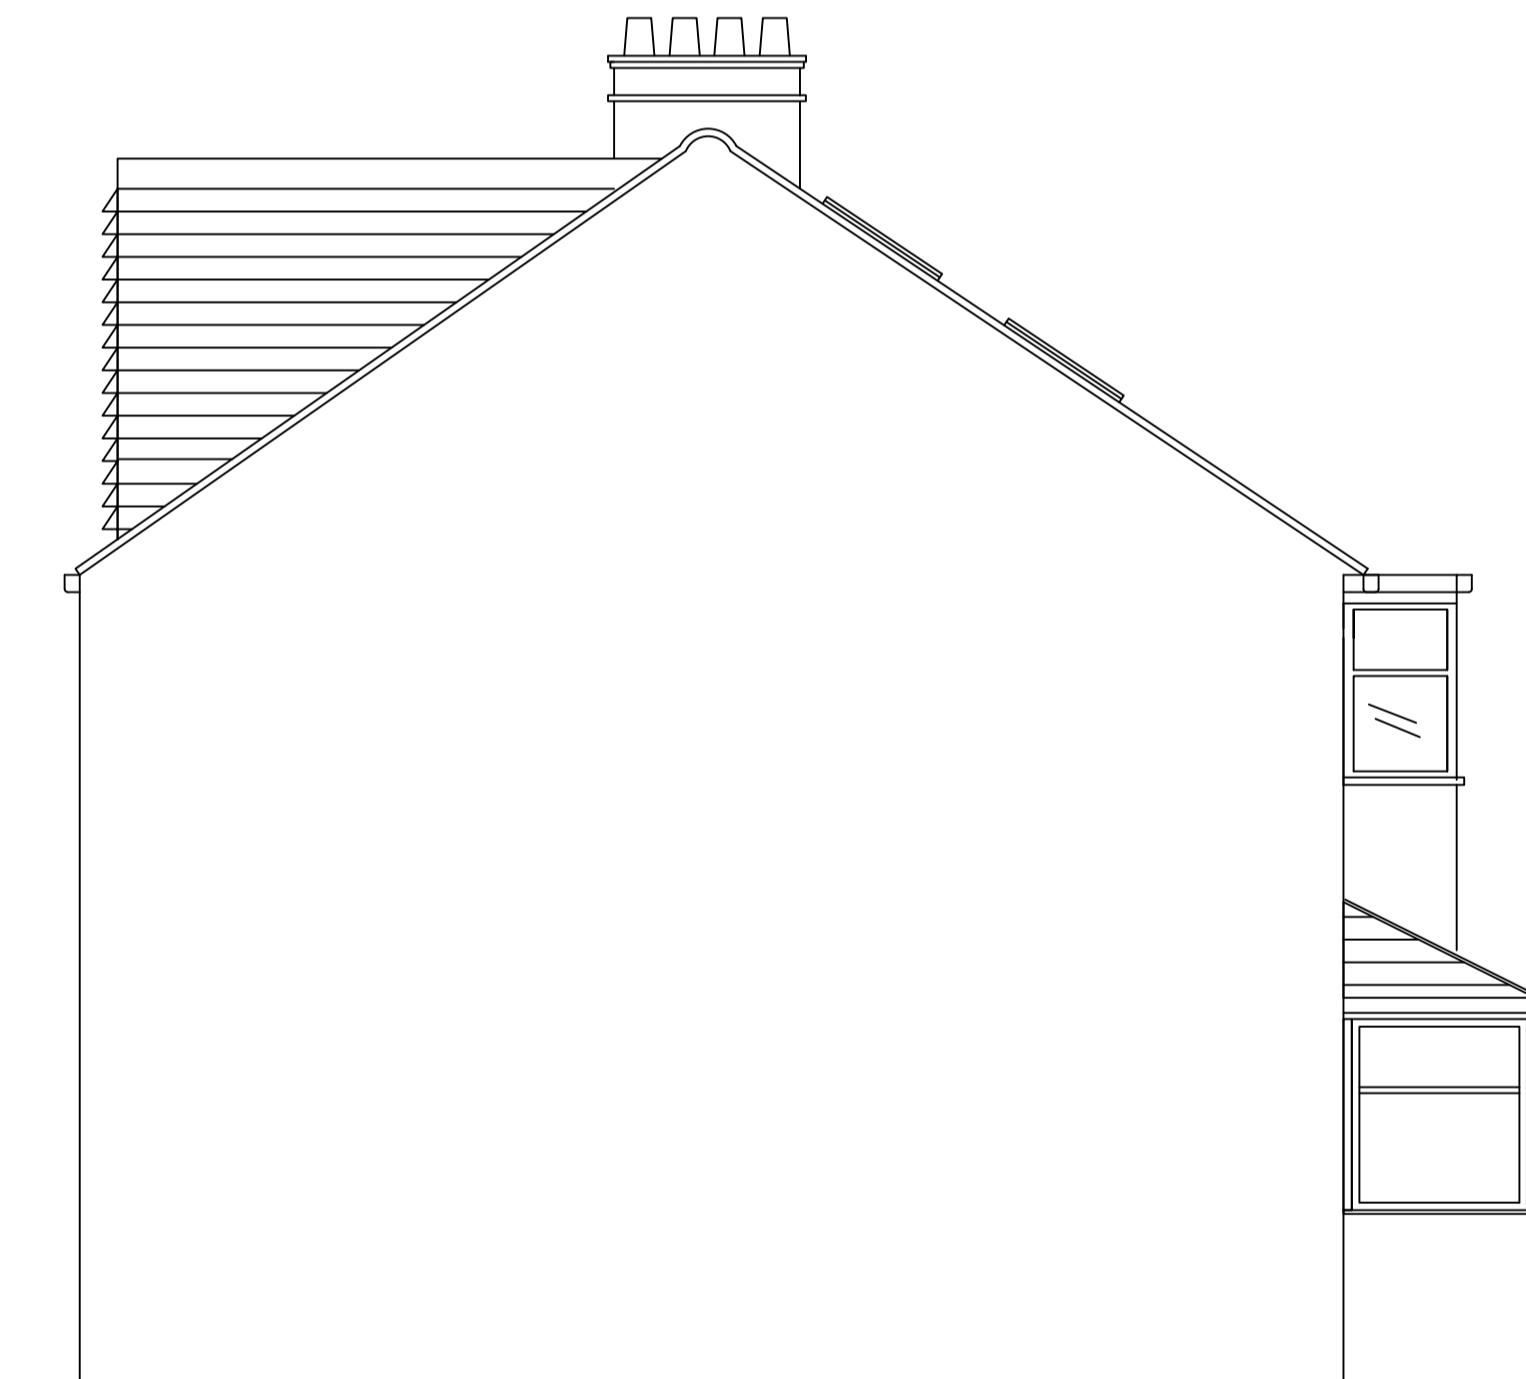

Boundary Elevation

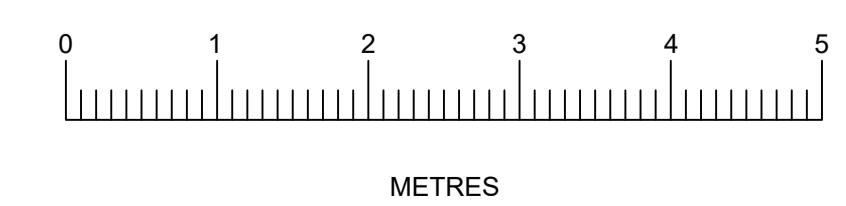

Client :
Mr Sarjeet Shina
3 Acacia Avenue
RUISLIP
MIDDLESEX
HA48RQ

Drawing Title:
EXISTING PLANS
SCALE: 1:50 @ A1
Drawn by: ML
Drawing no: 200
Date: Dec 2024

Notes:
All dimensions should be checked with a site survey.
Drawings are subject to statutory authority approval and are to be used for the purpose of planning.
Structural calculations and drawings to be supplied by a structural engineer.