





Front Elevation

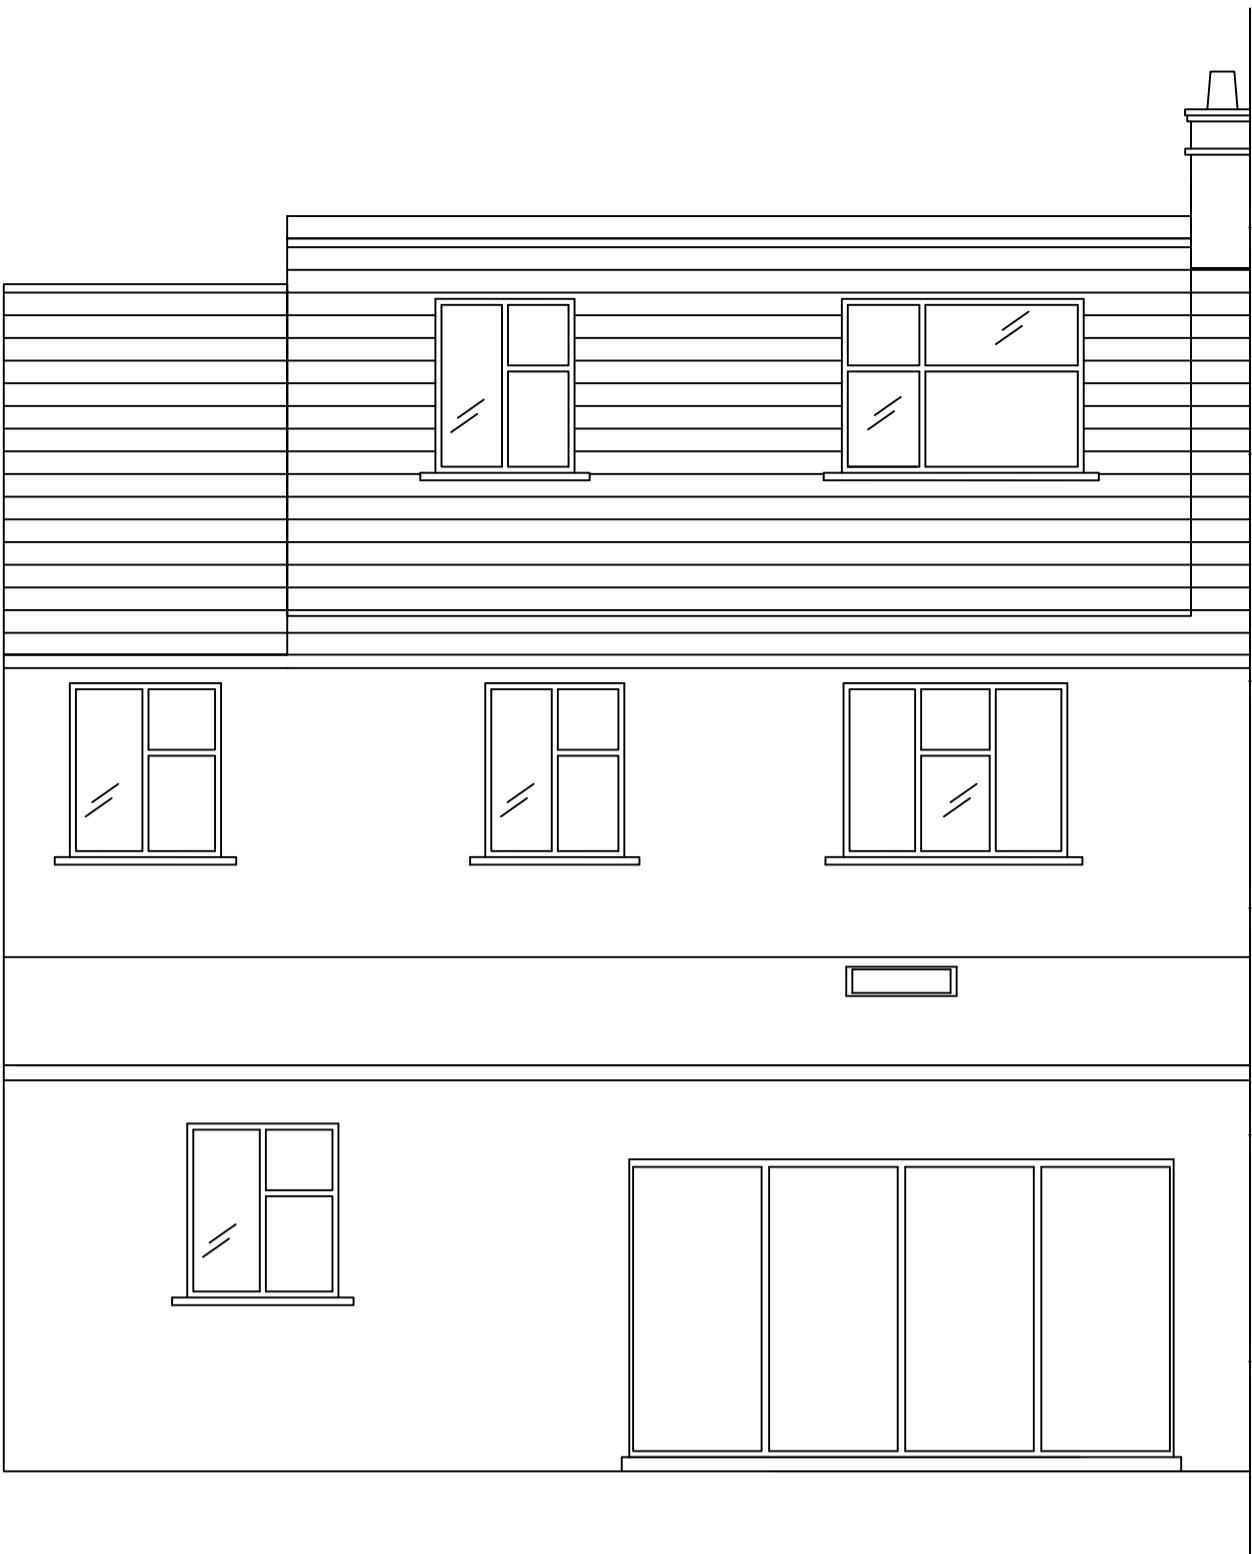

Rear Elevation

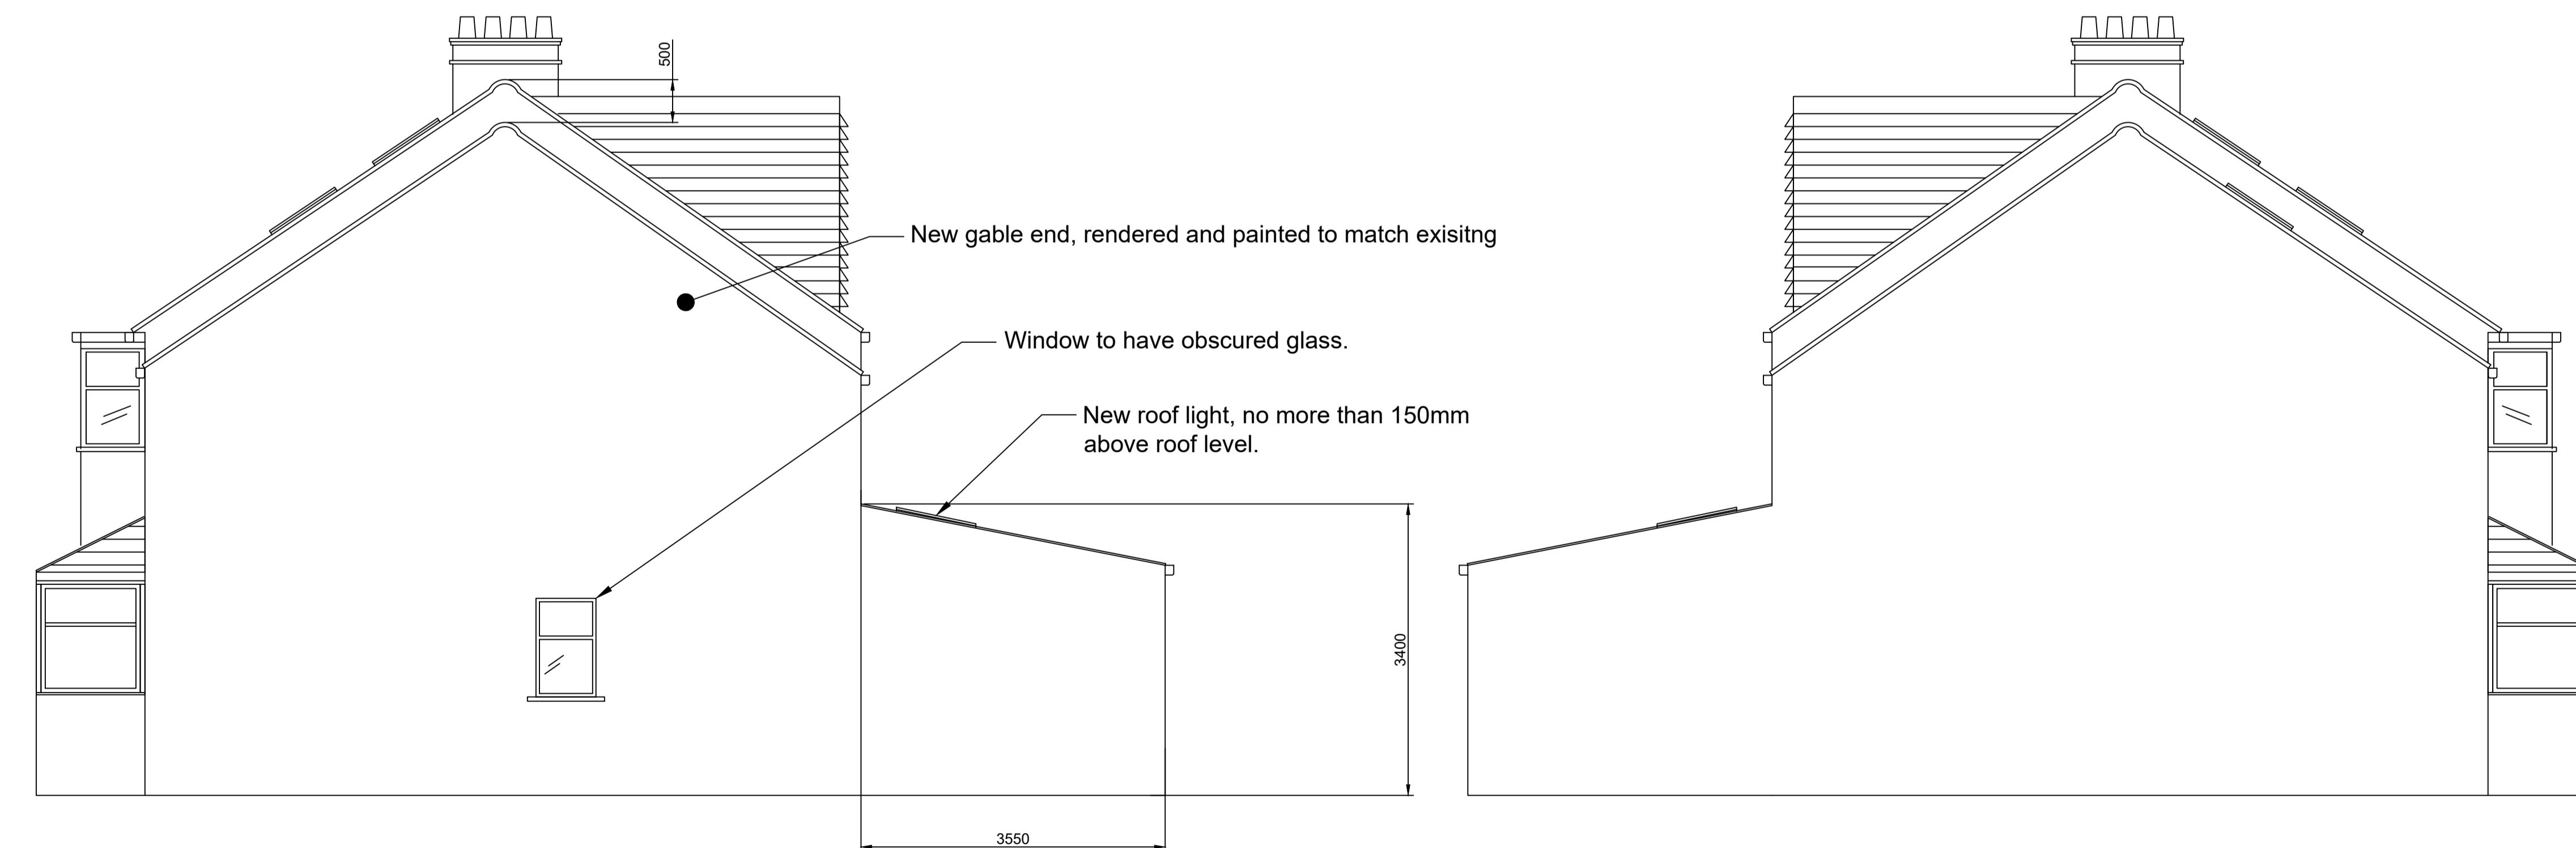

Side Elevation

Boundary Elevation

<p>Notes:</p> <p>All dimensions should be checked with a site survey.</p> <p>Drawings are subject to statutory authority approval and are to be used for the purpose of planning.</p> <p>Structural calculations and drawings to be supplied by a structural engineer.</p>
<p>Building materials to be in keeping with the existing property.</p> <p>Windows, doors to match existing.</p>

Client :
 Mr Sarjeet Shina
 3 Acacia Avenue
 RUISLIP
 MIDDLESEX
 HA48RQ

Drawing Title:
PROPOSED ELEVATIONS
 SCALE: 1:50 @ A1
 Drawn by: ML
 Drawing no: 202 rev A
 Date: Dec 2024

