





Front Elevation




Rear Elevation

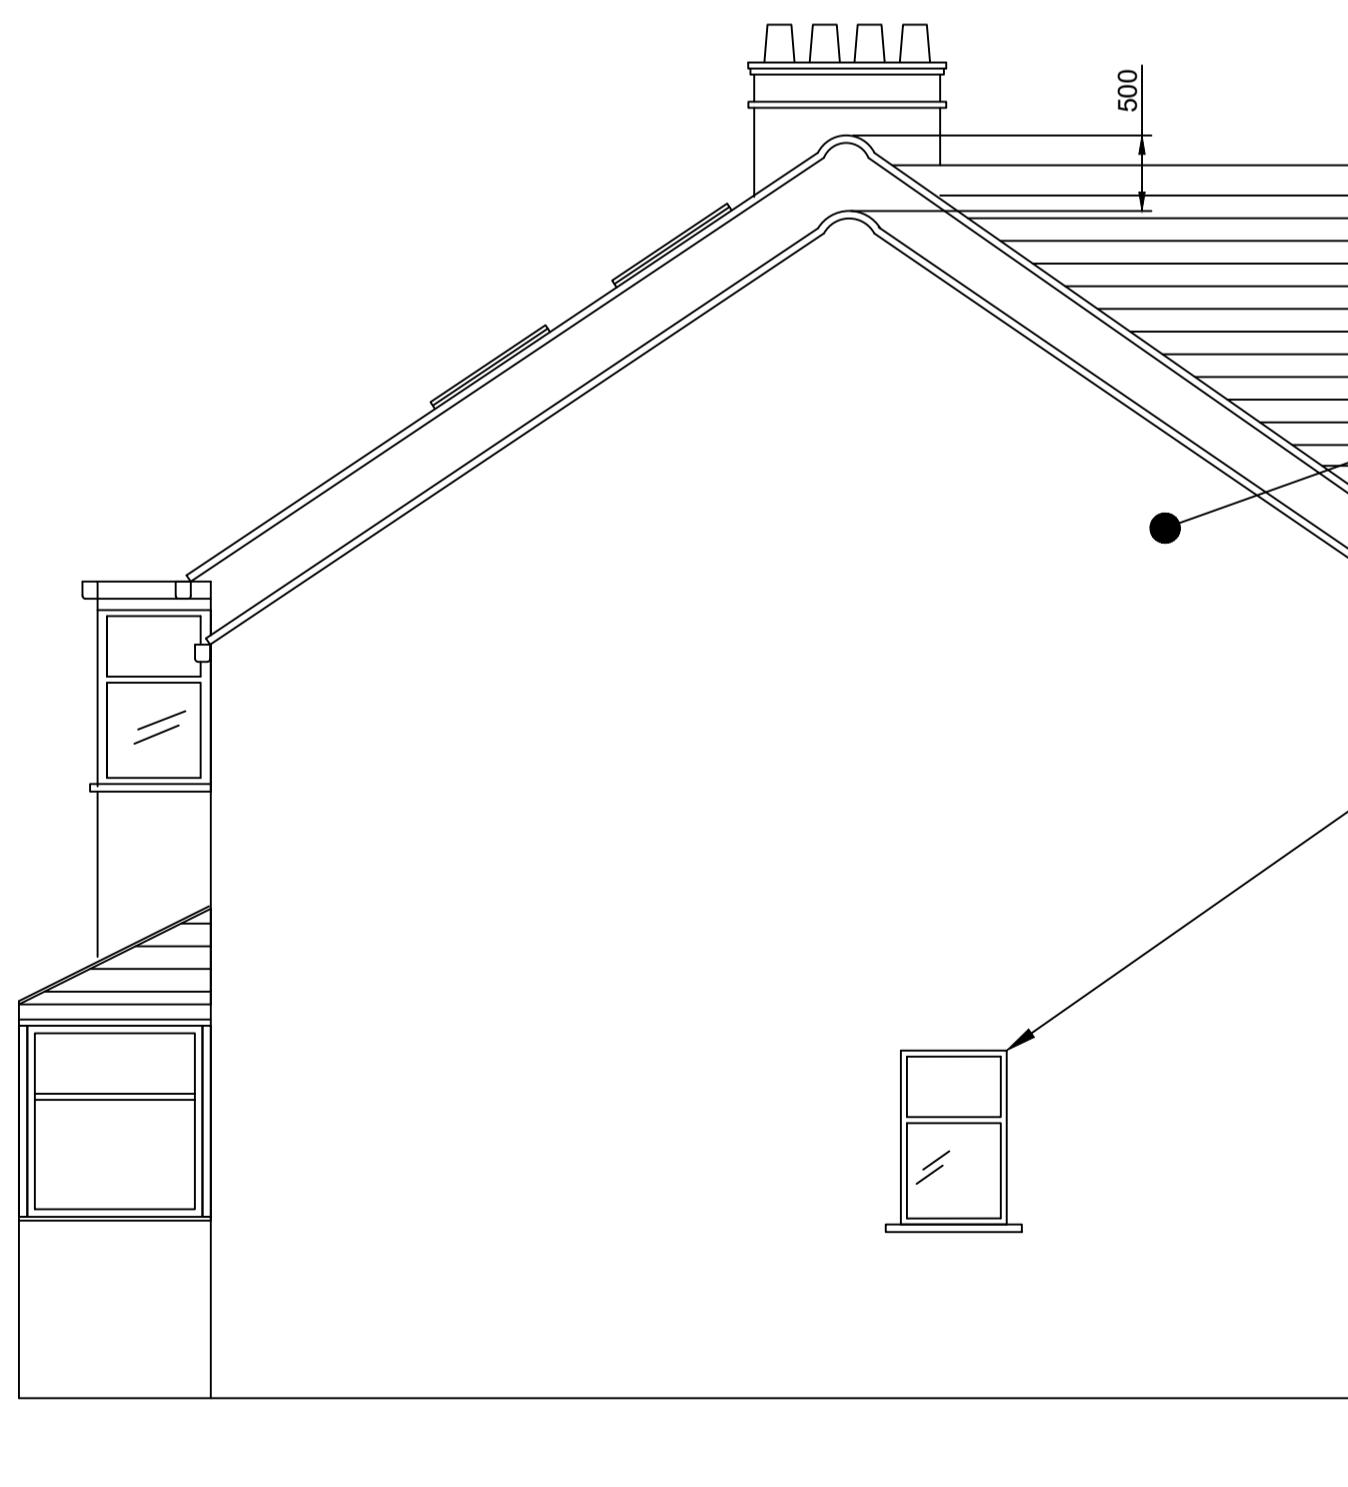

Side Elevation

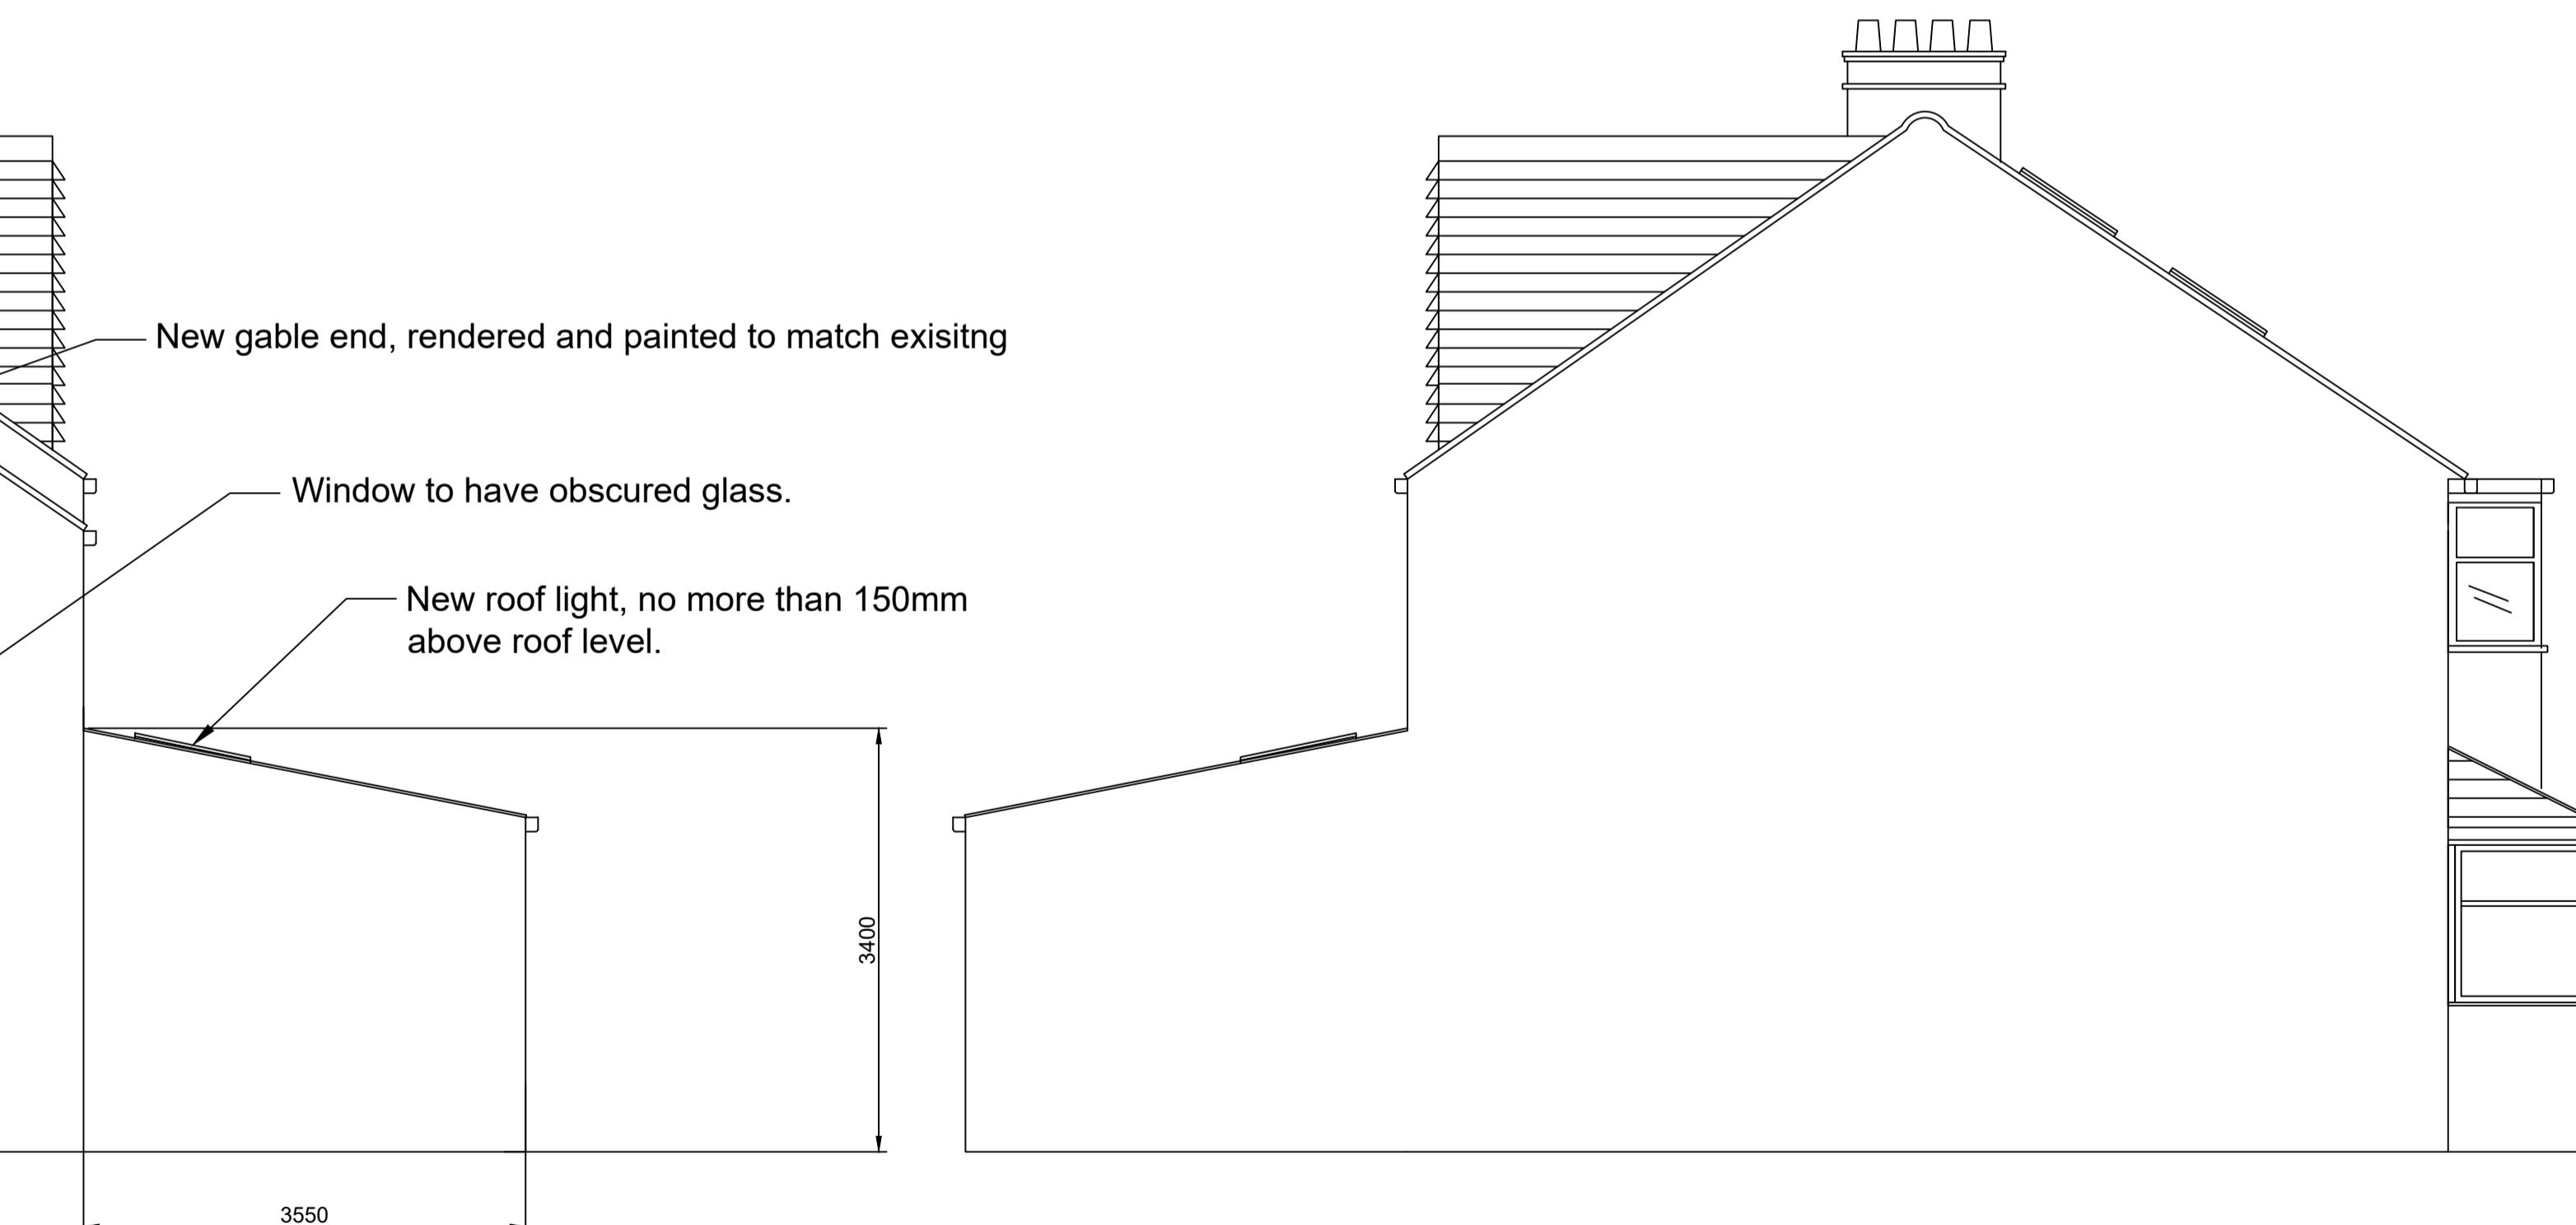

Boundary Elevation

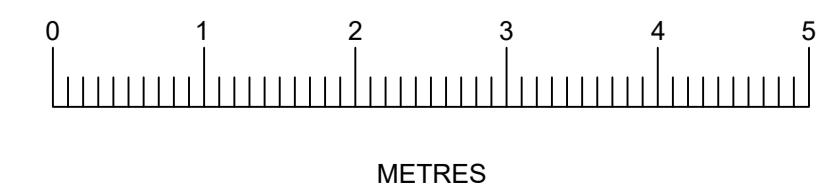

Client :  
Mr Sarjeet Shina  
3 Acacia Avenue  
RUISLIP  
MIDDLESEX  
HA48RQ

Drawing Title:  
PROPOSED  
ELEVATIONS  
SCALE: 1:50 @ A1  
Drawn by: ML  
Drawing no: 202 rev B  
Date: Dec 2024

Notes:  
All dimensions should be checked with a site survey.  
Drawings are subject to statutory authority approval and are to be used for the purpose of planning.  
Structural calculations and drawings to be supplied by a structural engineer.  
  
Building materials to be in keeping with the existing property.  
Windows, doors to match existing.