



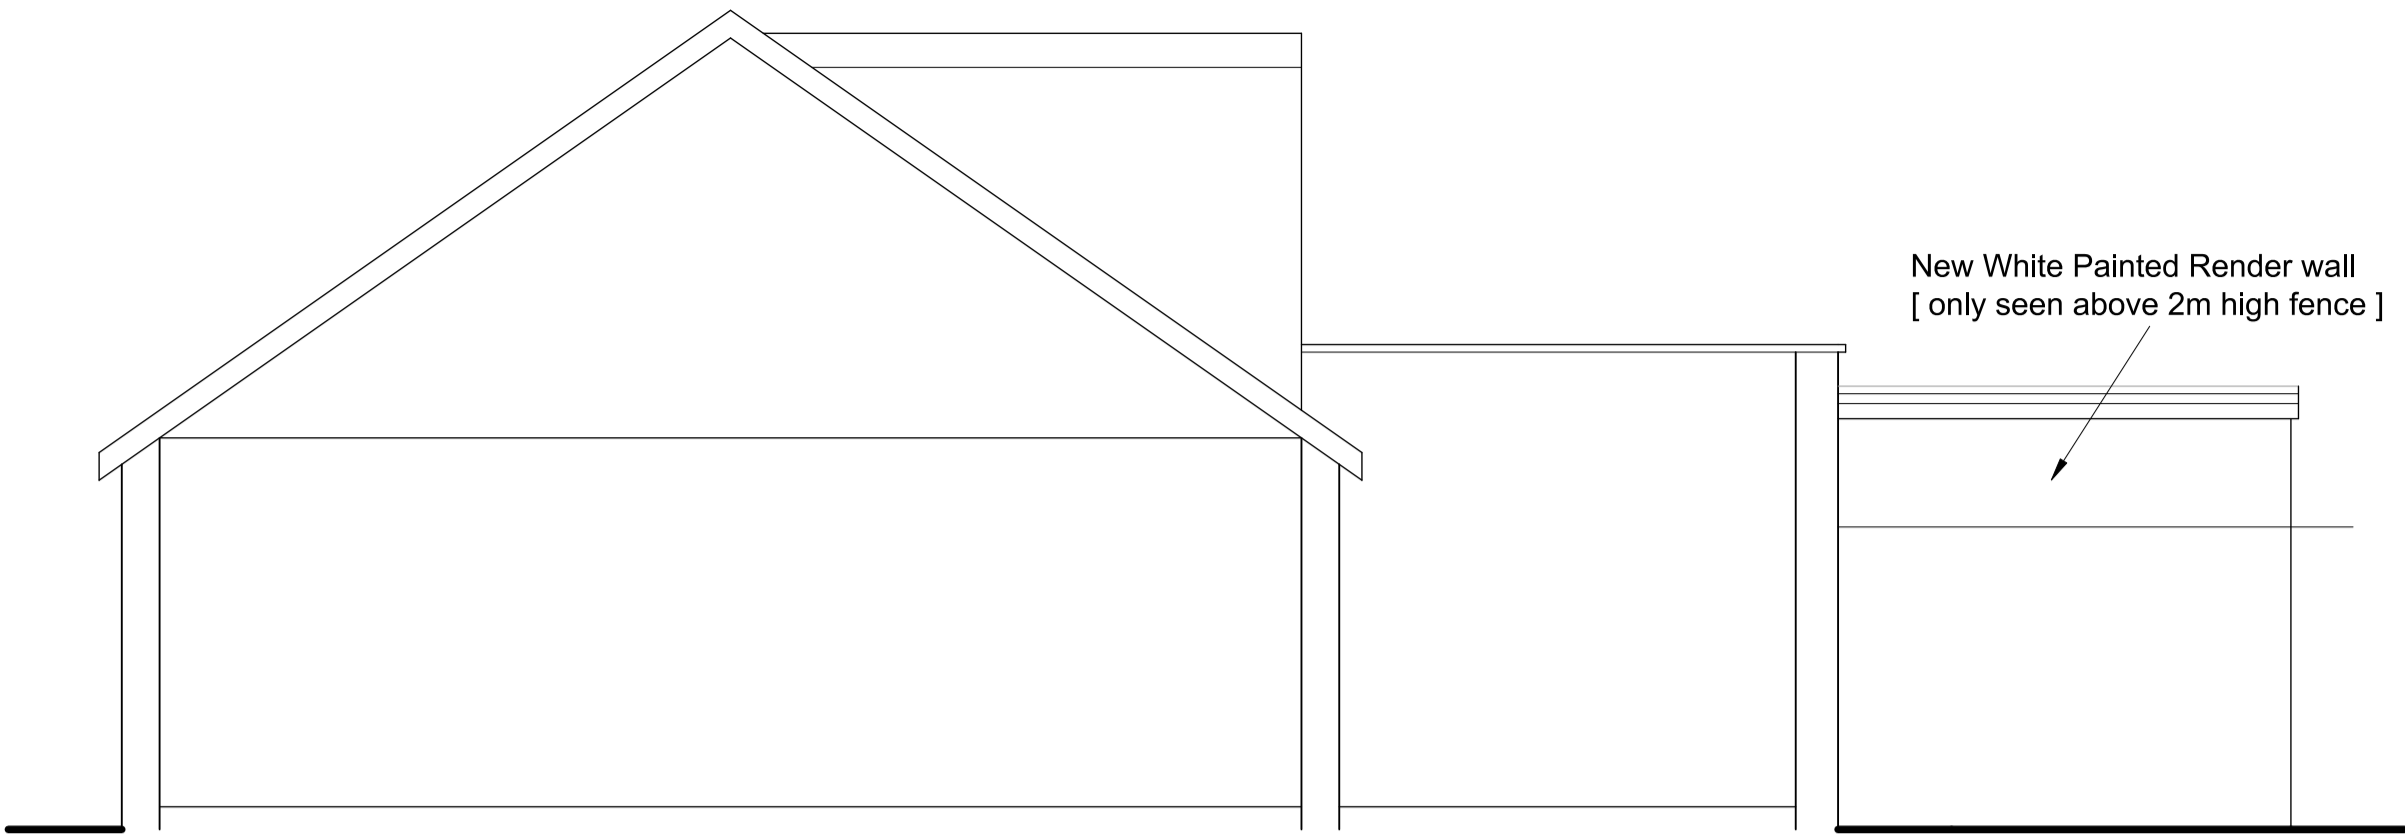


REAR ELEVATION



SIDE SECTIONAL ELEVATION

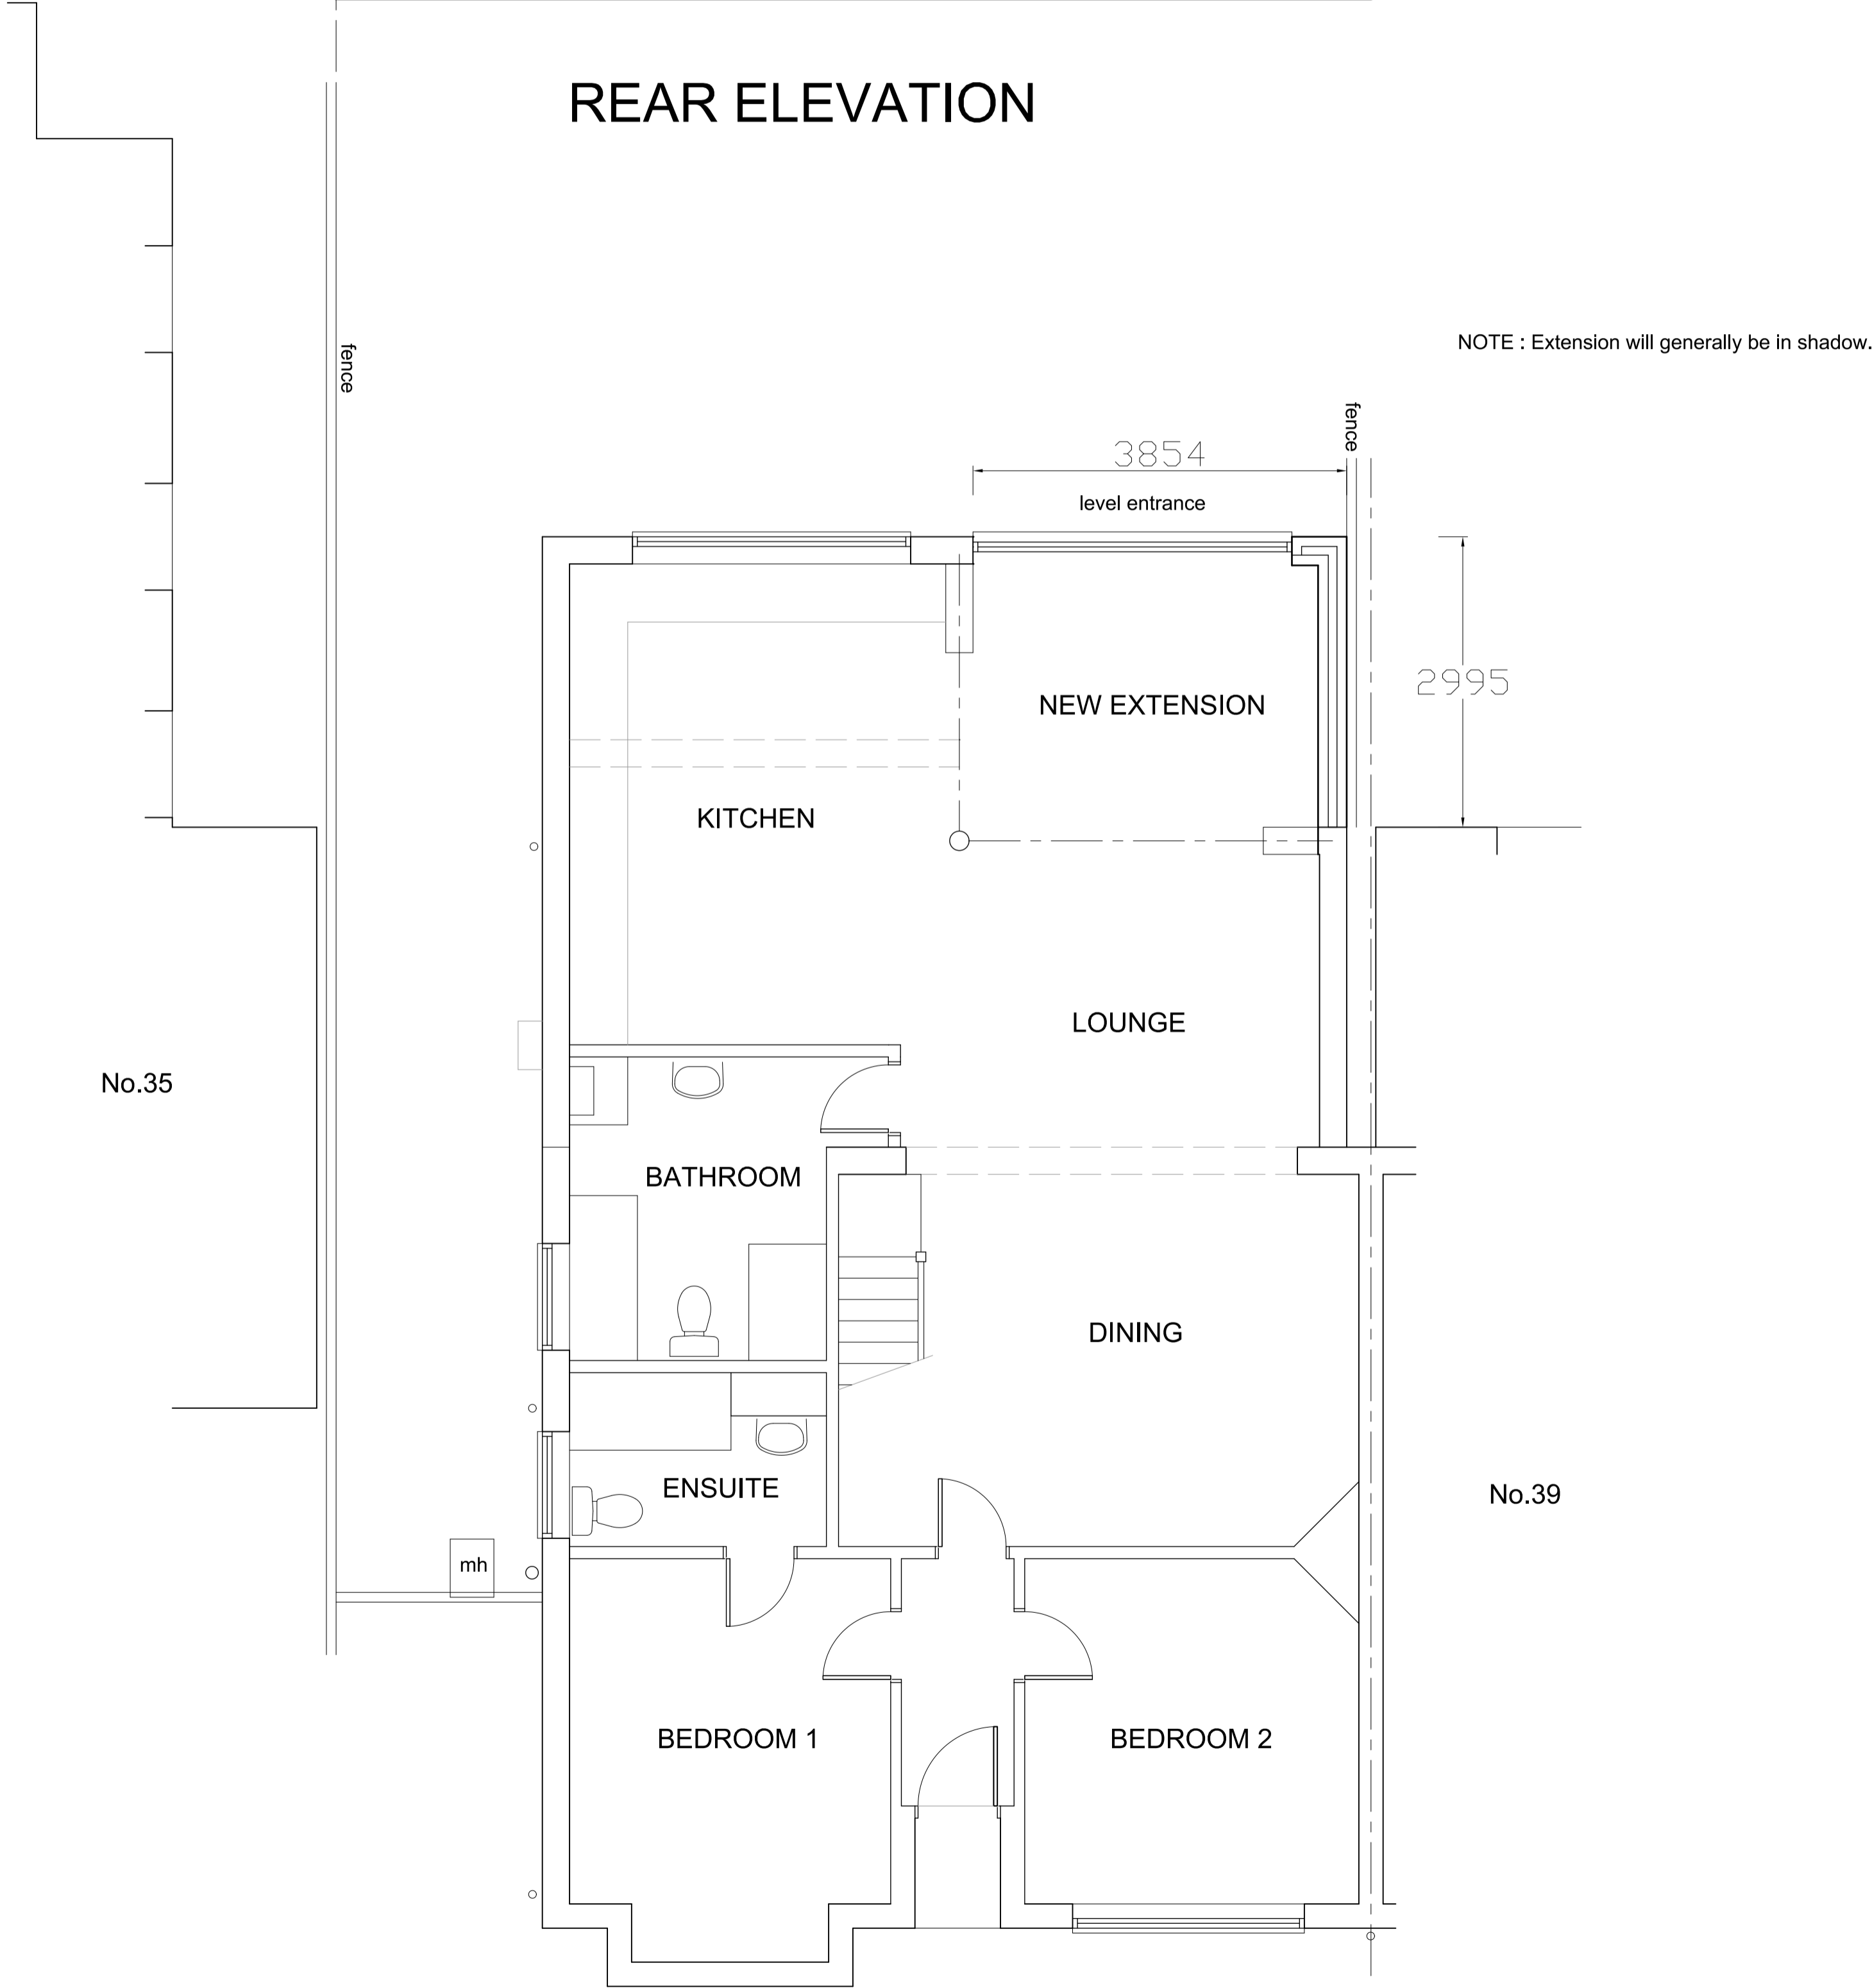


GROUND FLOOR PLAN

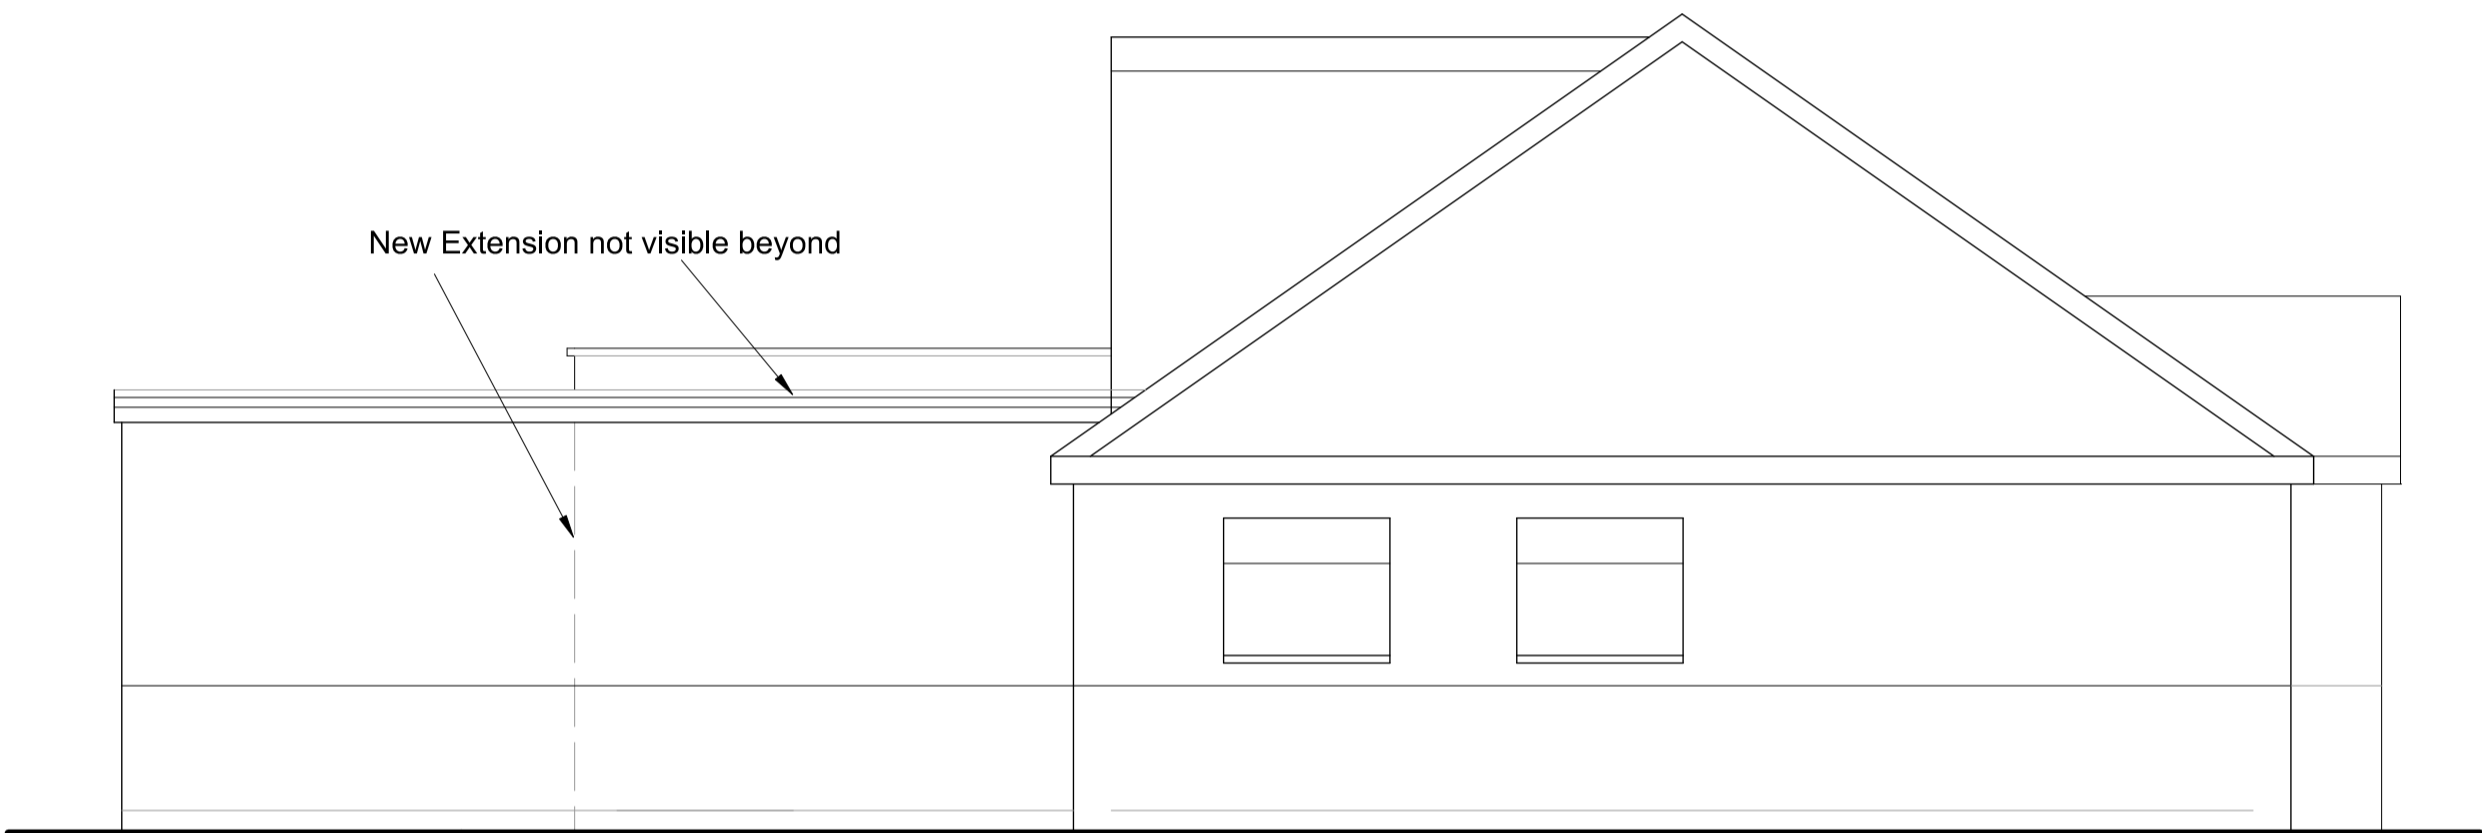

SIDE ELEVATION



scale

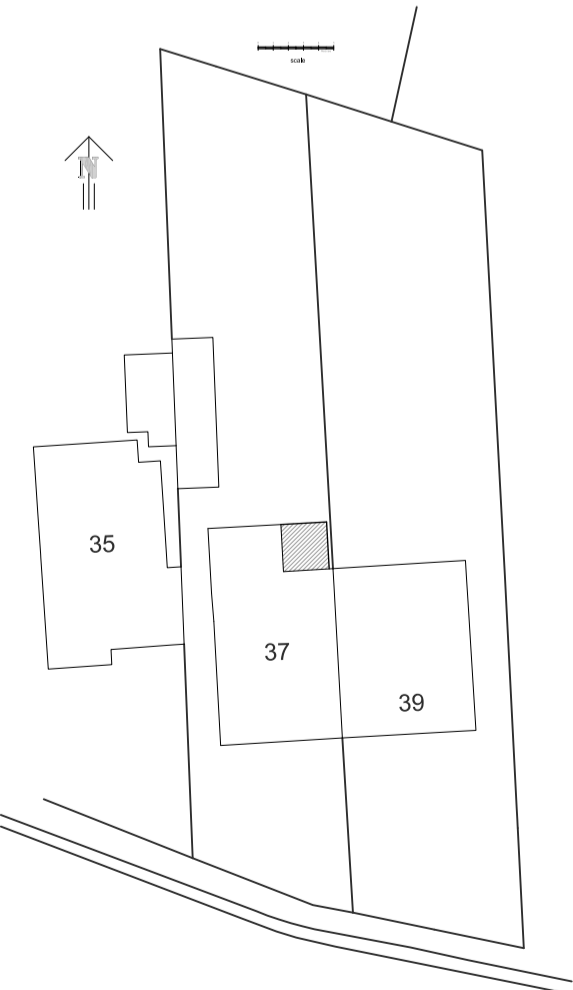

BLOCK PLAN 1:500

Revision	Description	Date
This drawing must not be re-issued, loaned or copied without consent of M. Baldwin ©		
<div>www.plansdesigned.co.uk</div> <div>Mark Baldwin (MRIC, MCIOB, MCIAI)</div> <div>CHARTERED SURVEYING &amp; ARCHITECTURAL CONSULTANT</div> <div>Telephone : 01895 254456</div>		
Client: Mr. C. Bijowski.		
Project: 37 THE CHASE, ICKENHAM UB10 8ST.		
Description: PROPOSED PLANS & ELEVATIONS.		
Scale: 1:50 @ A1	Date: Jan.23	
Project No: MB / 3996 / 2	Rev. -	