






REAR ELEVATION

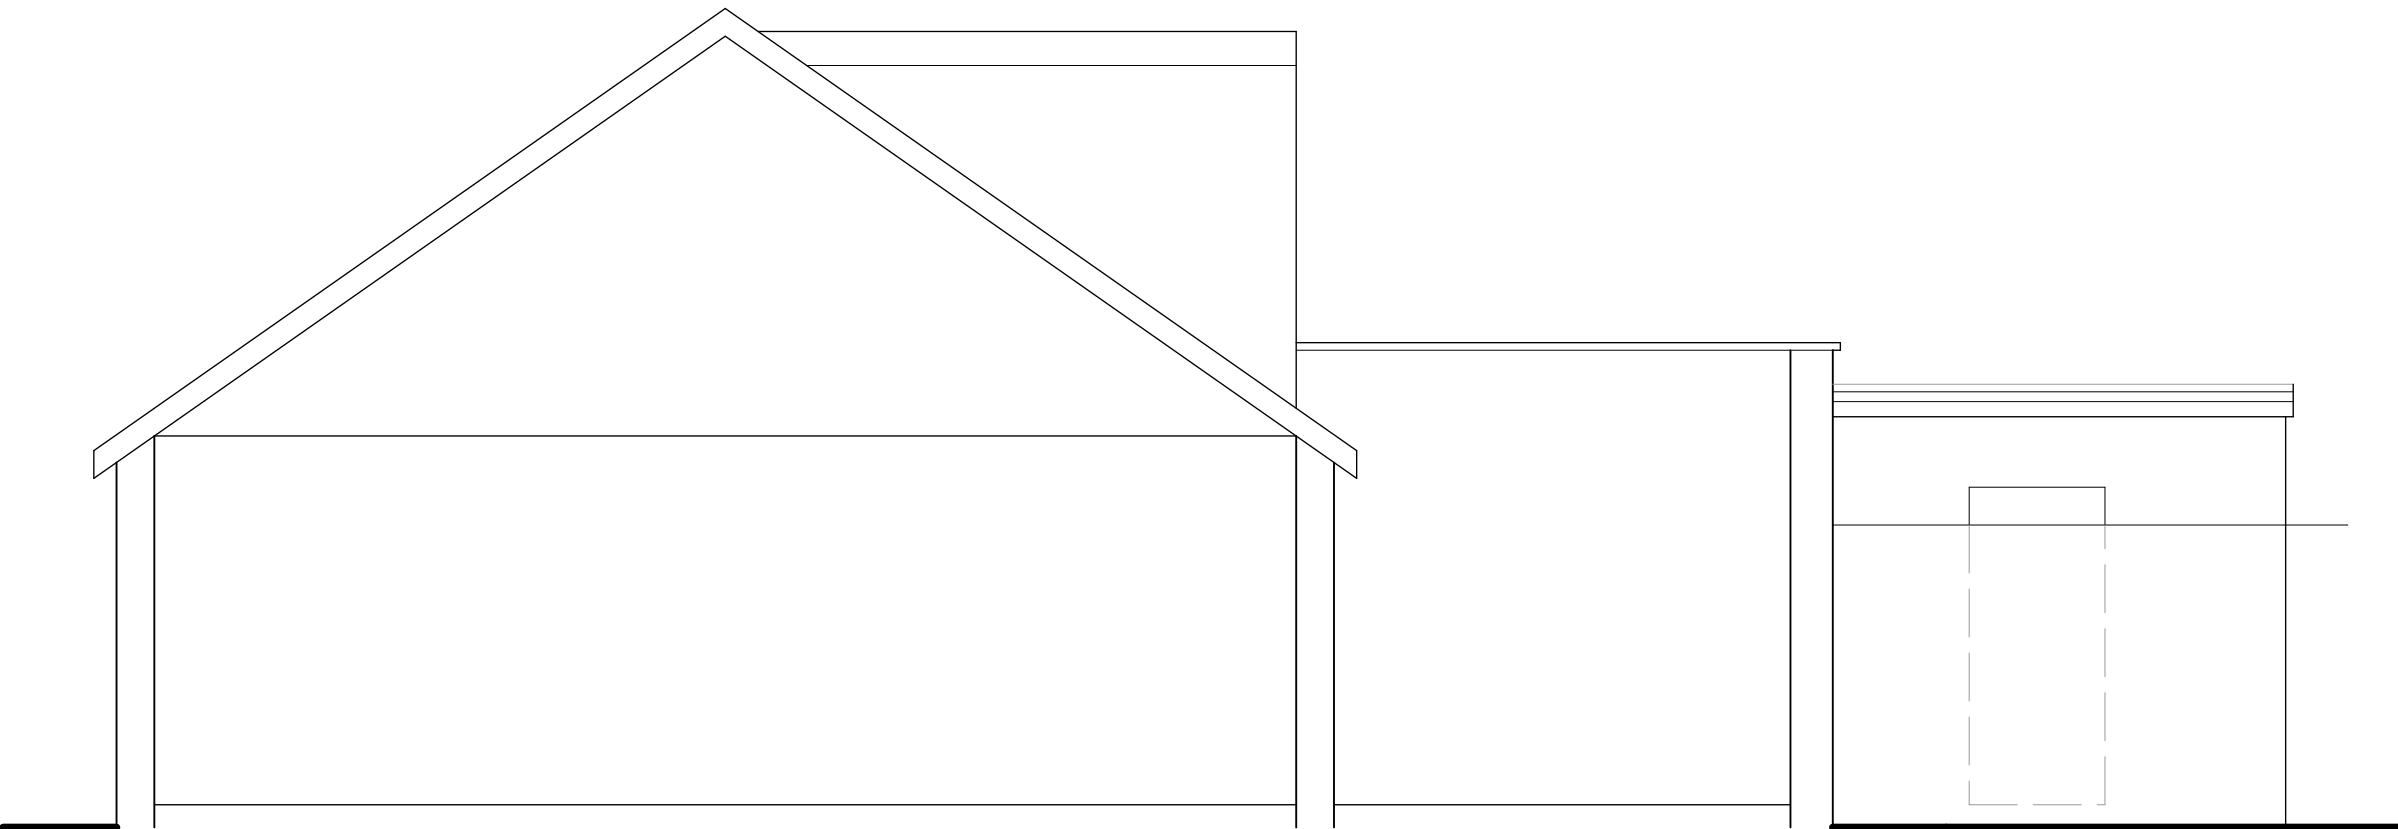


SIDE SECTIONAL ELEVATION

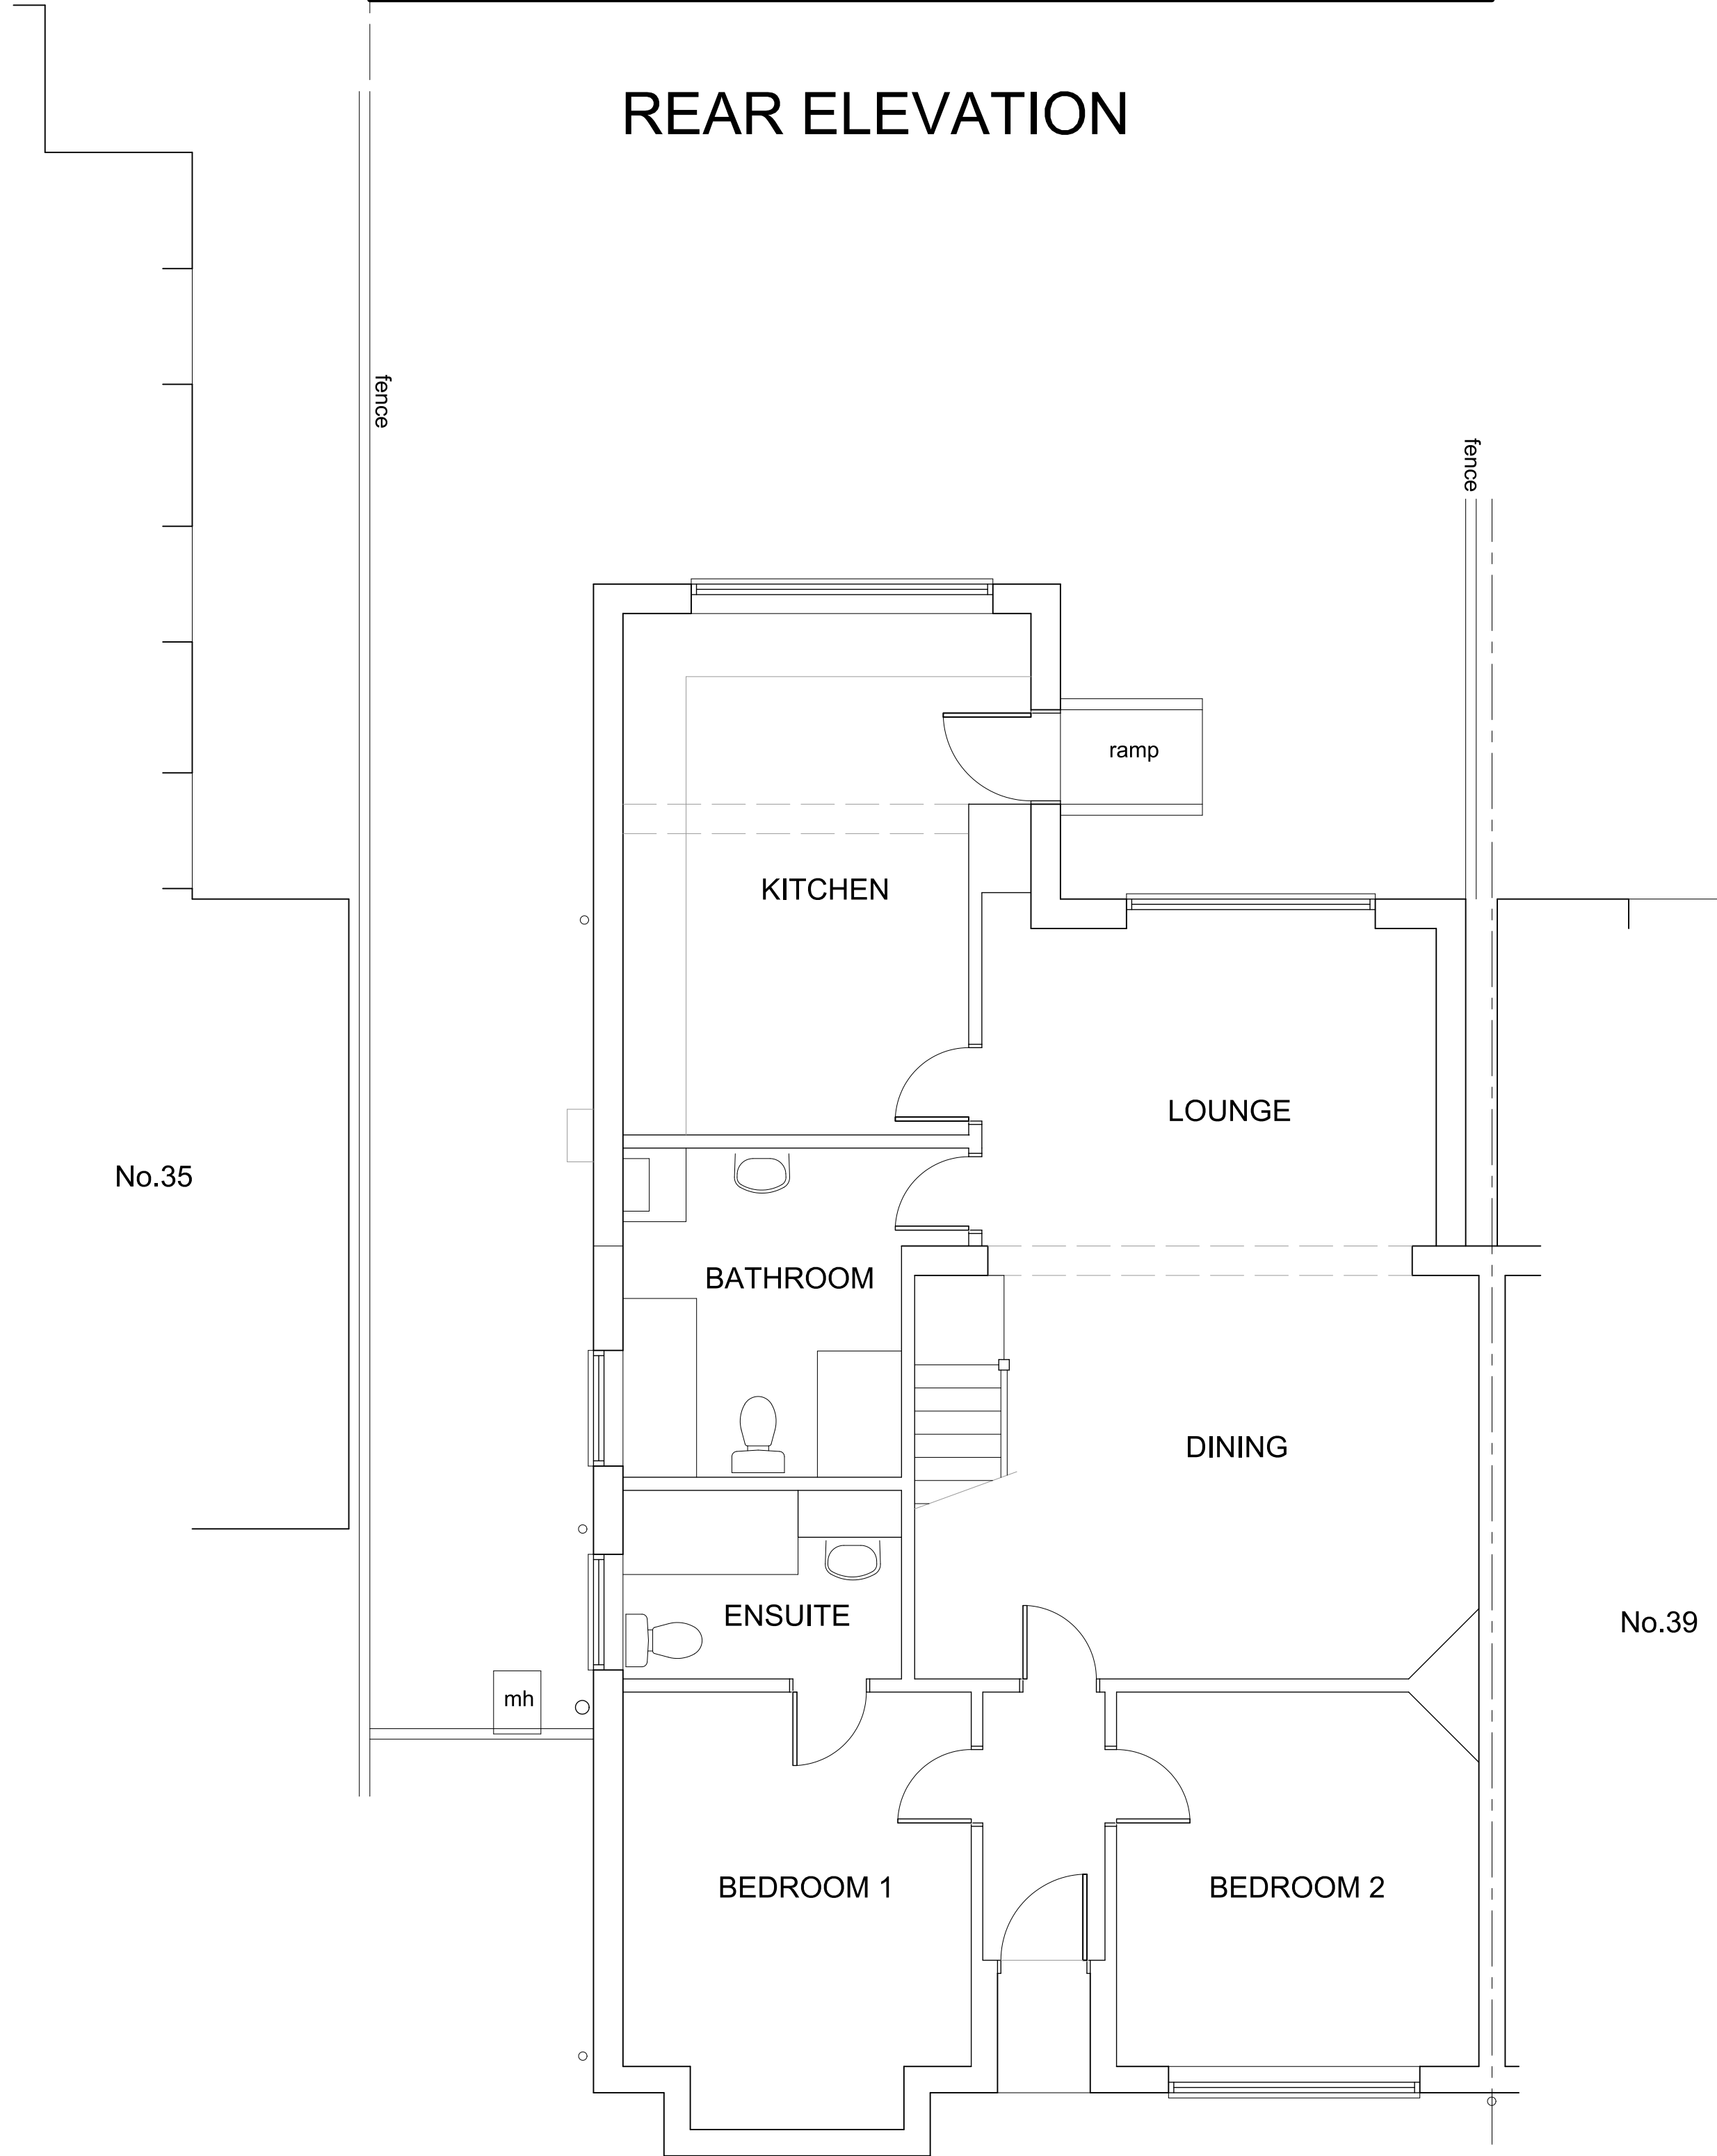

GROUND FLOOR PLAN

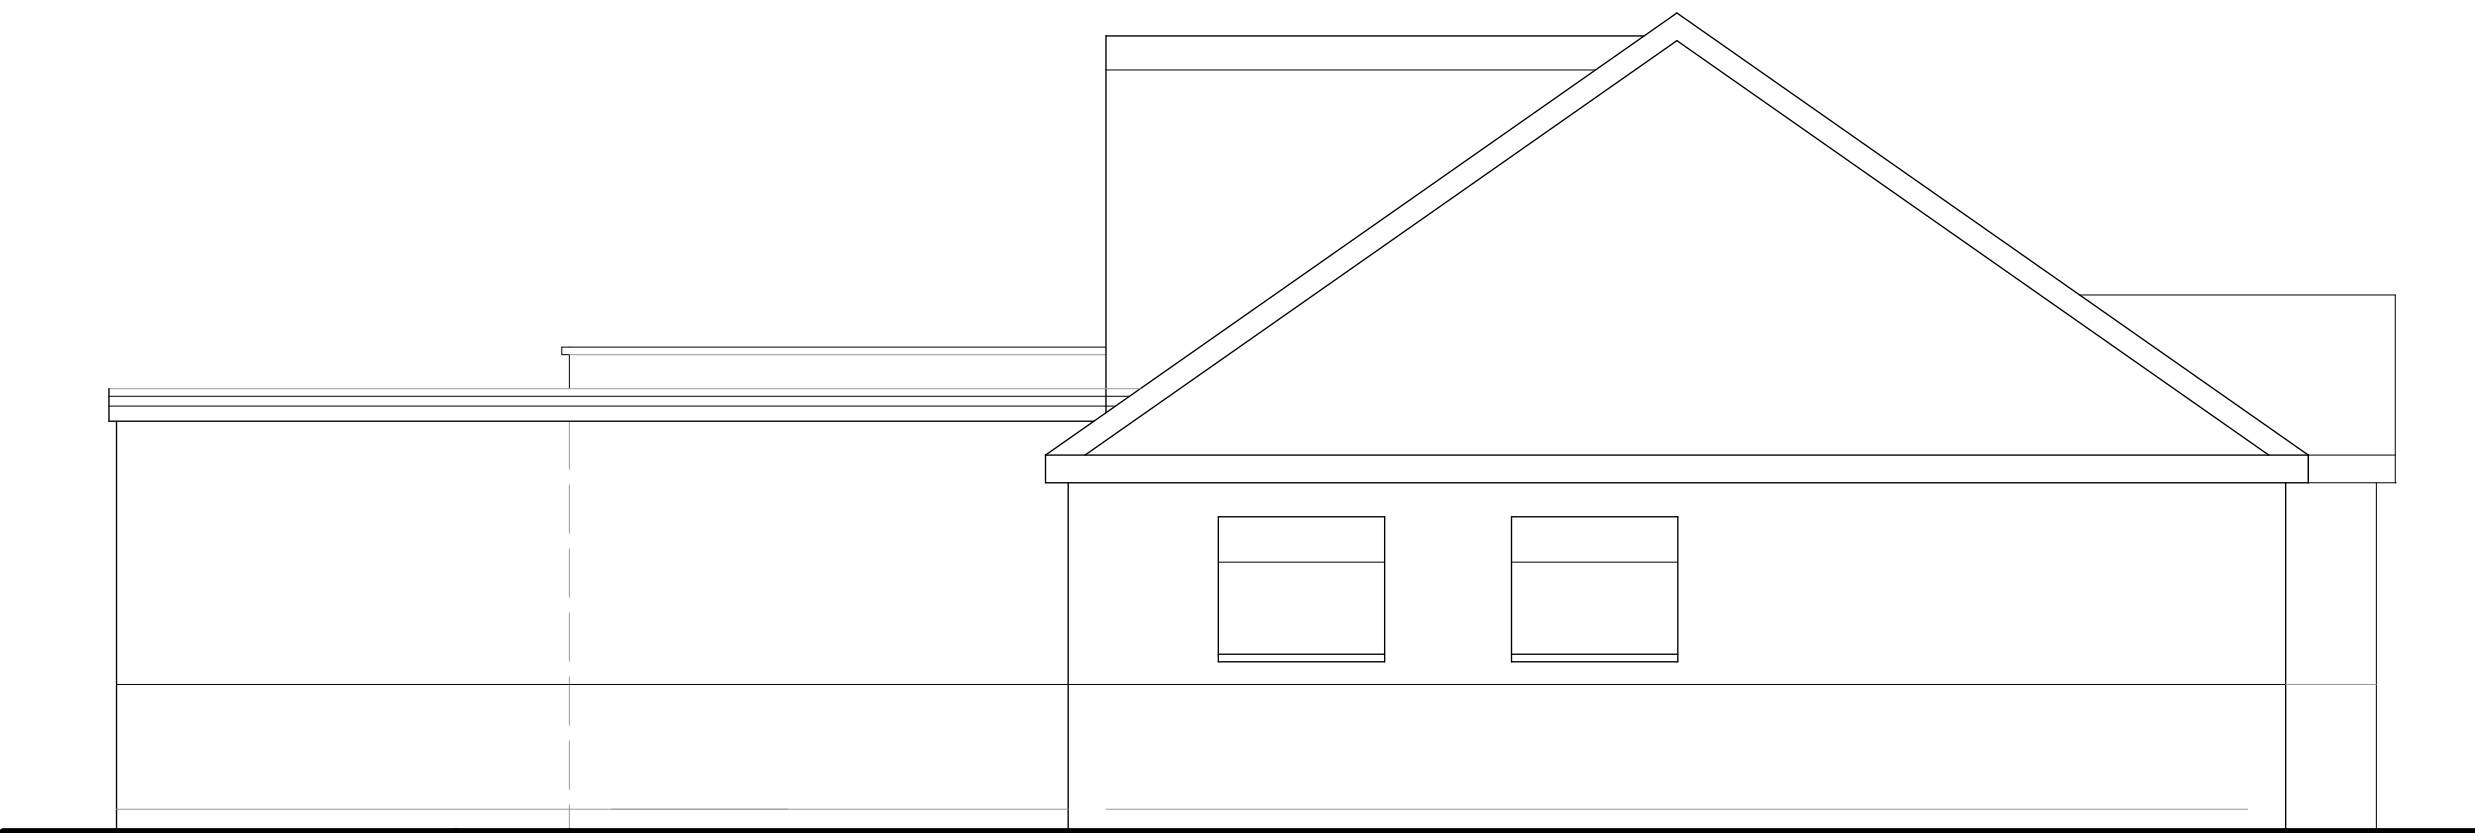

SIDE ELEVATION

 

scale

| Revision   | Description  | Date |
|---|--------------|------|
|   |              |      |
| This drawing must not be re-issued, loaned or copied without consent of M. Baldwin ©                                                                                             |              |      |
| <div>www.plansdesigned.co.uk</div> <div>Mark Baldwin (MRIC, MCIOB, MCIT)</div> <div>CHARTERED SURVEYING &amp; ARCHITECTURAL CONSULTANT</div> <div>Telephone : 01895 254456</div> |              |      |
| Client: Mr. C. Bijowski.   |              |      |
| Project: 37 THE CHASE, ICKENHAM UB10 8ST.   |              |      |
| Description: EXISTING PLANS & ELEVATIONS.   |              |      |
| Scale: 1:50 @ A1   | Date: Jan.23 |      |
| Project No: MB / 3996 / 1   | Rev. -       |      |