




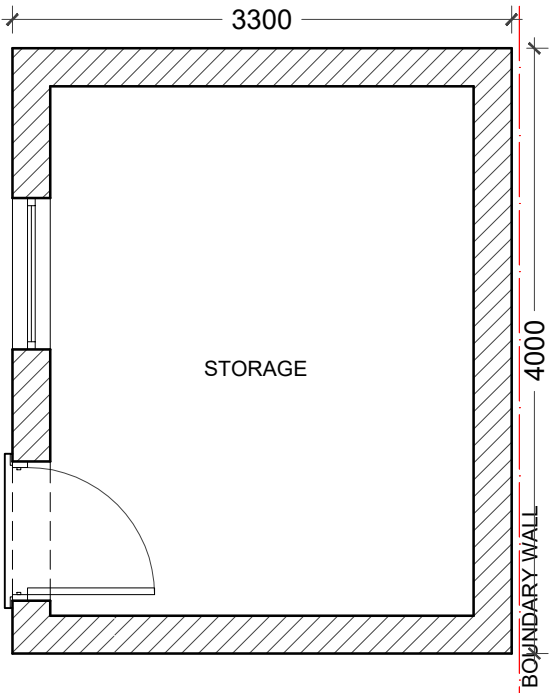


01- GROUND FLOOR PLAN

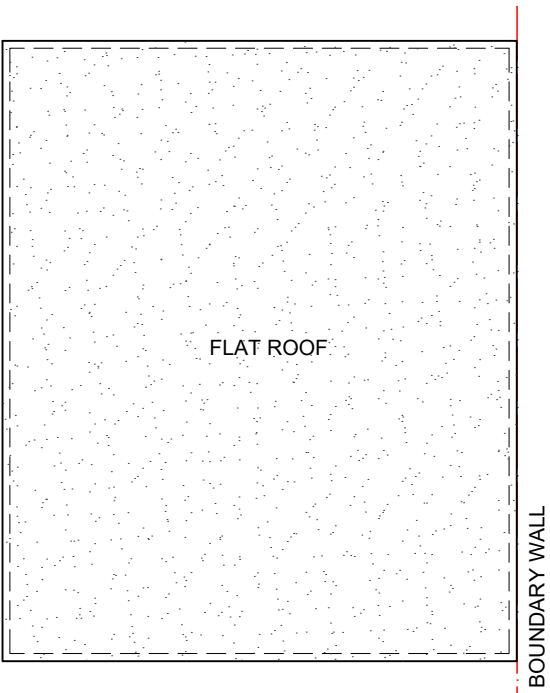


02- ROOF PLAN

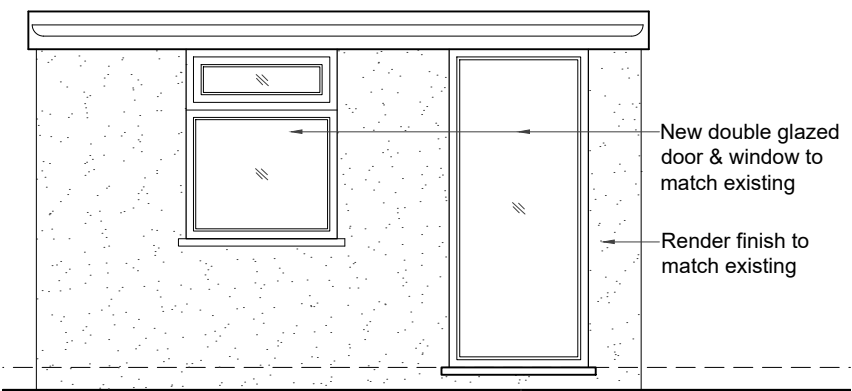

03 - FRONT ELEVATION

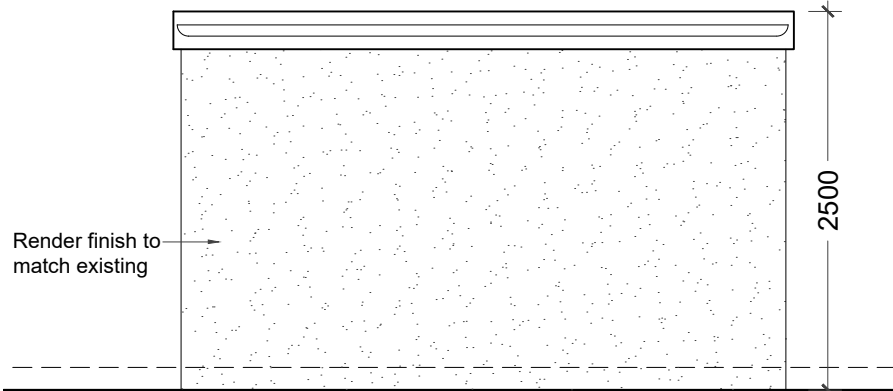

04 - REAR ELEVATION

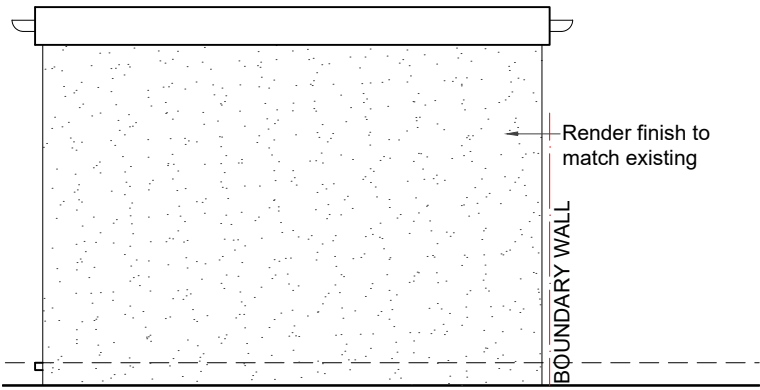

05 - SIDE ELEVATION

- NOTES
- Dimensions are not to be scaled from this drawing by contractors. The contractor is requested to check all dimensions before the work started.
 - Report any discrepancies to the client or architect before undertaking the work described in the drawings.
 - Dimensions are approximate site dimensions and are to be verified by the contractor on site before any fabrication/site works i.e foundations etc occur
 - Contractor is responsible for all temporary propping to existing structure

REVISIONS			
NO	DESCRIPTION	DATE	BY

**LAWFULNESS
CERTIFICATE**

DESIGN ENDEAVOURS LTD			
M: 07824773079, 07869580774 E: design.endeavour@gmail.com			

Project	55 BEECHWOOD AVENUE HAYES LONDON, UB3 1JW		
Title	PROPOSED PLANS & ELEVATIONS		

Scale 1:50@A3	Drawn IM/TA	Approved	Date JULY-26
Job No. DE-1372/26	Drawing No. PD-55BA-06	Rev.	

