



SITE PLAN SCALE 1:500

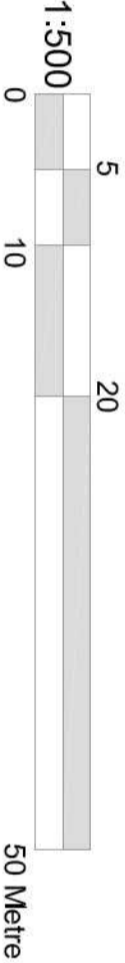

LOCATION PLAN SCALE 1:1250

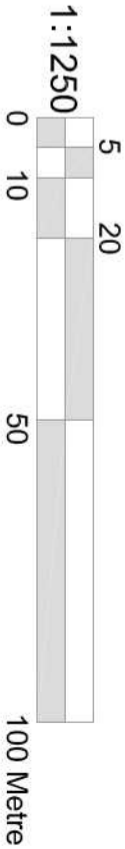



CRAFTED SPACES
ARCHITECTURE + URBANISM
DESIGNING WITH SOCIAL, ECONOMICAL & ENVIRONMENTAL SUSTAINABILITY
(01753) 986207

Applicant: MR HASSAN SAROYA			
Job Title: 5 CHERRY CLOSE, RUISLIP, HA4 6EE			
Drawing Title: BLOCK AND LOCATION PLAN			
Scale: AS SHOWN	Drawing No.	Print Size	Revision
Date: 24/09/2020	PA-2073-00	A3	
Drawing Status FOR PLANNING APPROVAL			

