



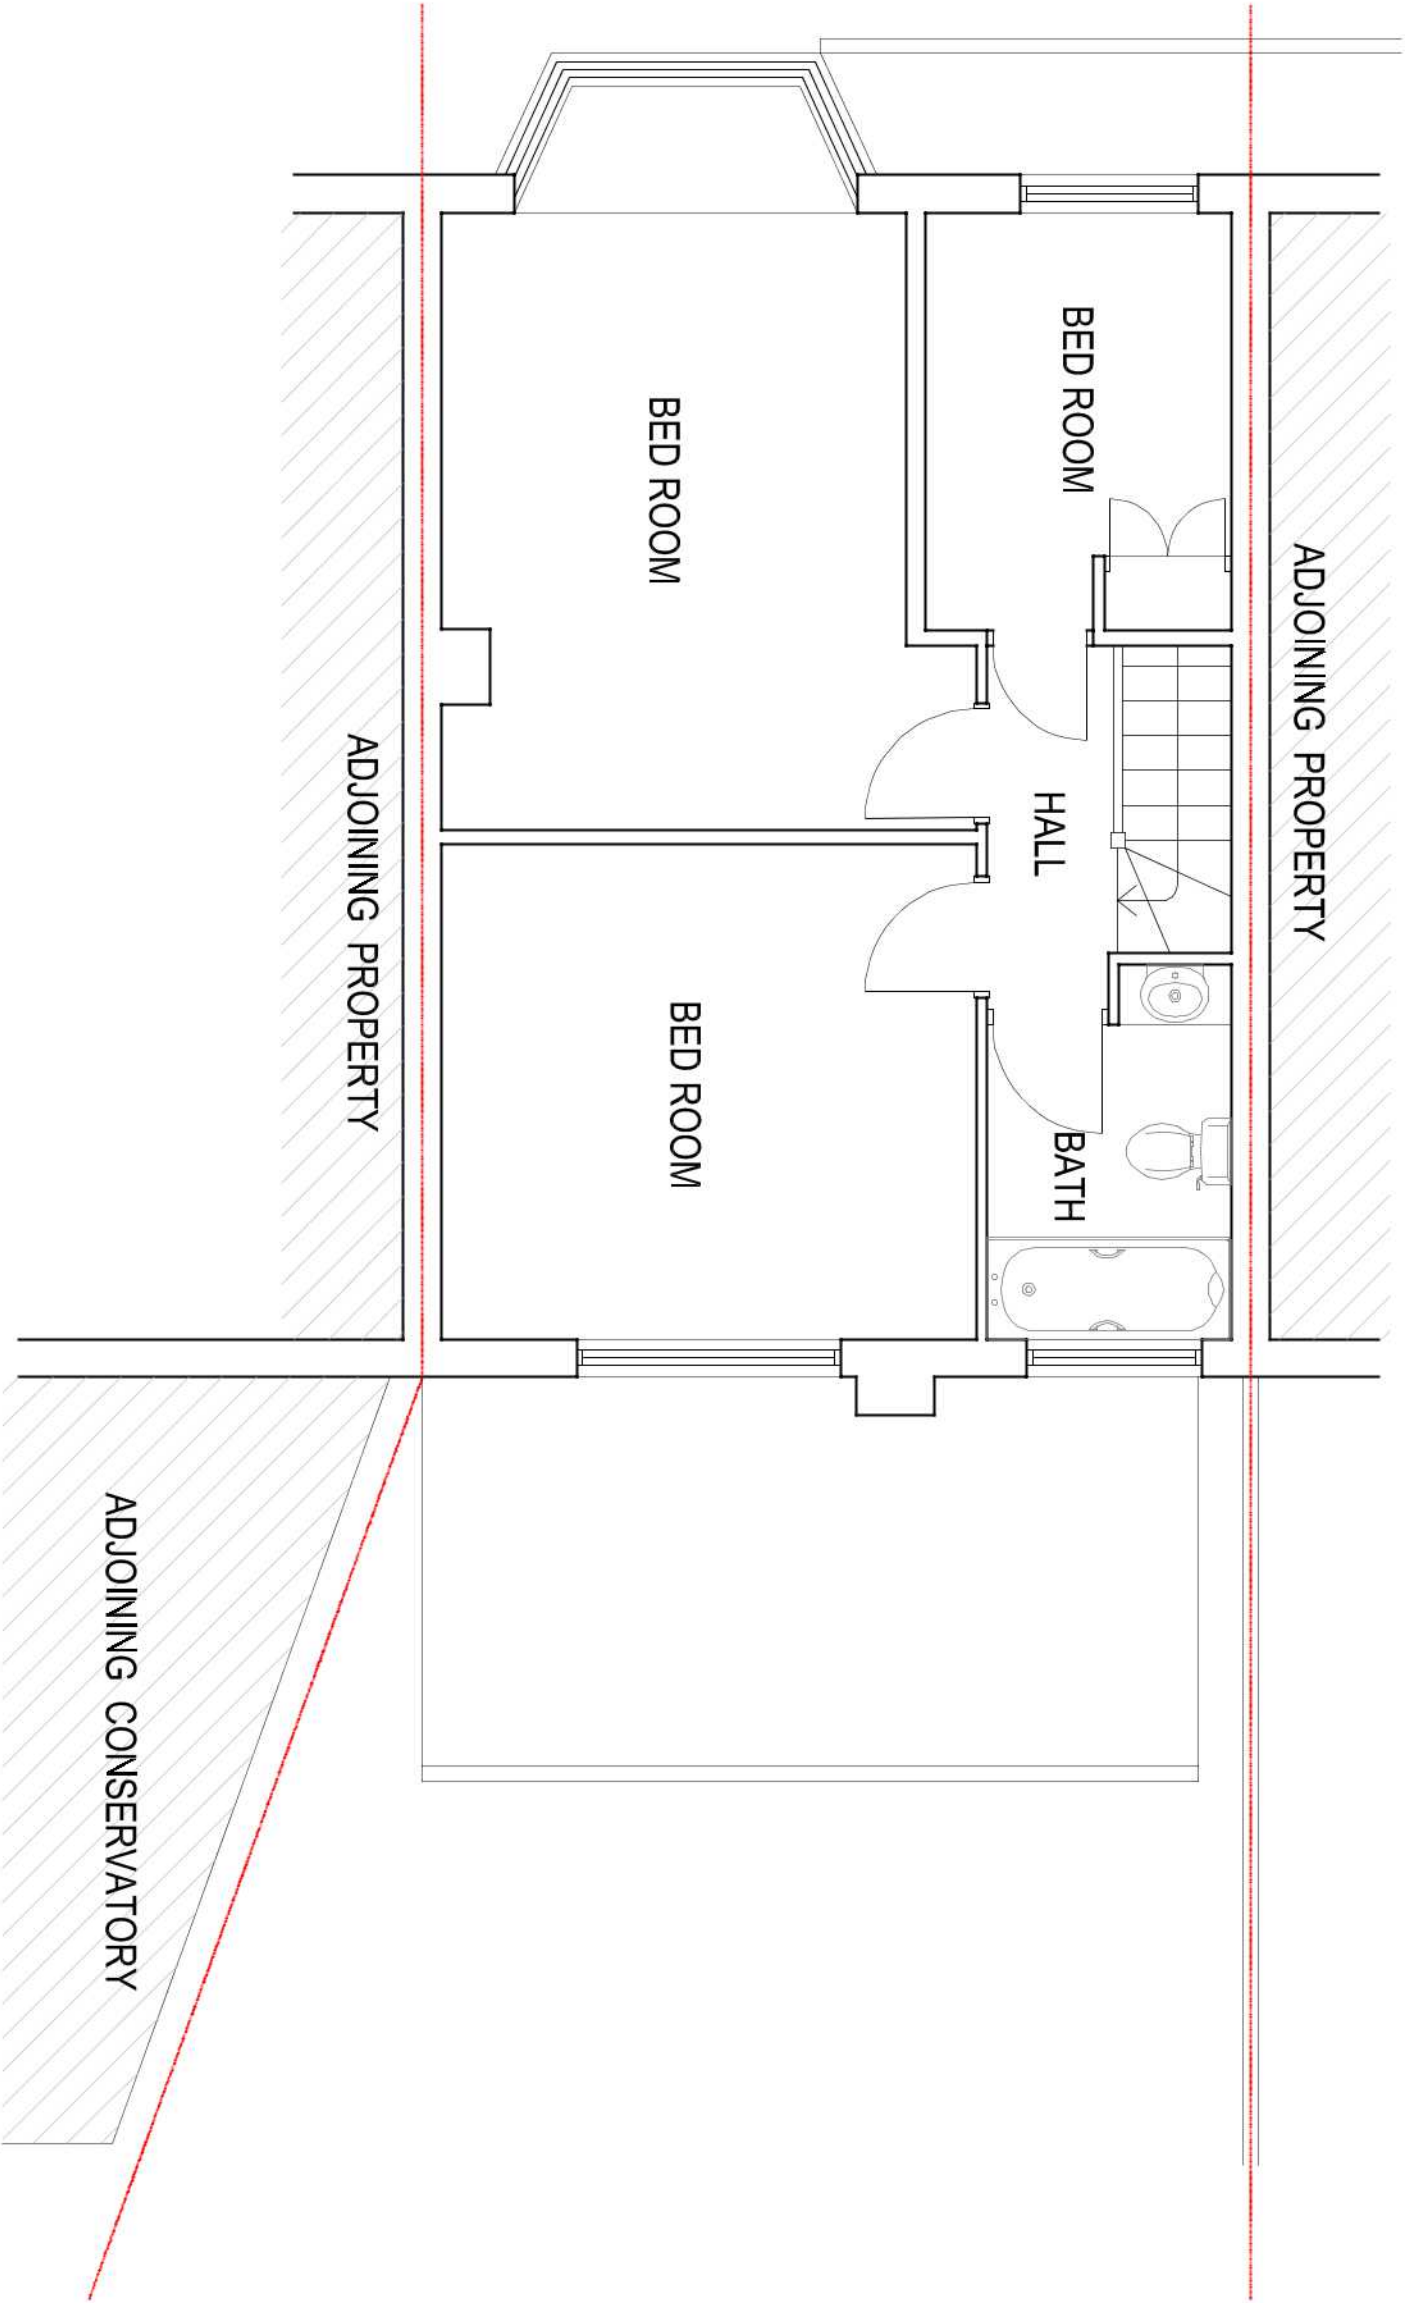

EXISTING FIRST FLOOR PLAN

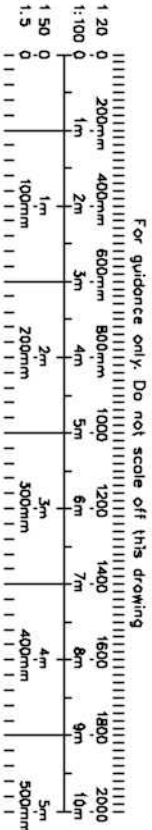



CRAFTED SPACES
ARCHITECTURE + URBANISM
DESIGNING WITH SOCIAL, ECONOMIC & ENVIRONMENTAL SUSTAINABILITY
(+44) 07972086207

Applicant:
MR HASSAN SAROYA

Job Title:
5 CHERRY CLOSE, RUISLIP, HA4 6EE

Drawing Title:
EXISTING FIRST FLOOR PLAN

Scale: 1:50	Drawing No.	Print Size	Revision
Date: 24/09/2020	PA-2073-02	A3	

Drawing Status
FOR PLANNING APPROVAL