




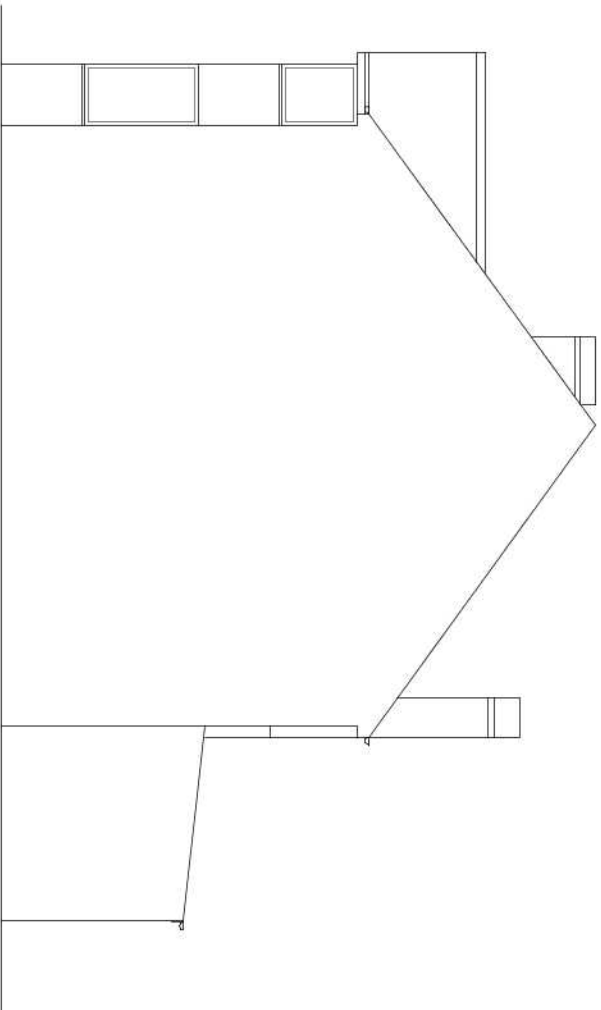


EXISTING SIDE ELEVATION

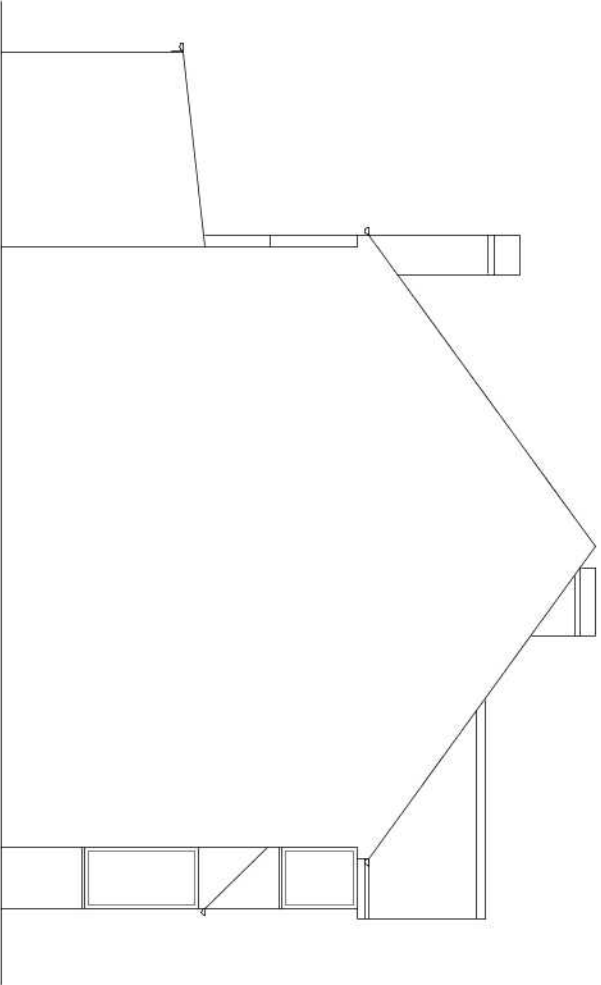


EXISTING ANOTHER SIDE ELEVATION

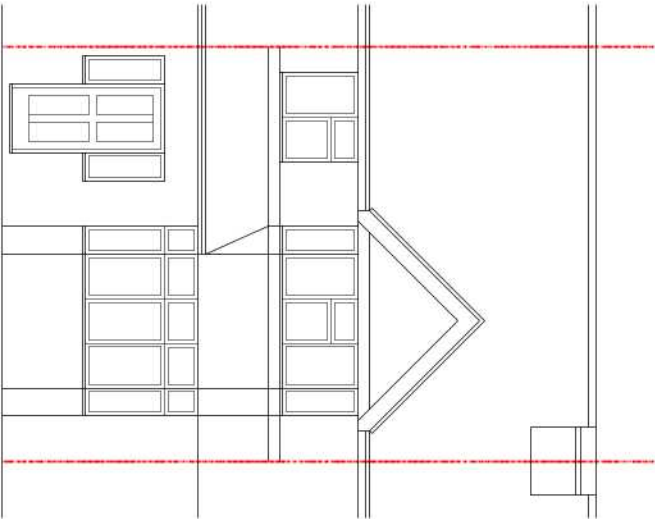

EXISTING FRONT ELEVATION

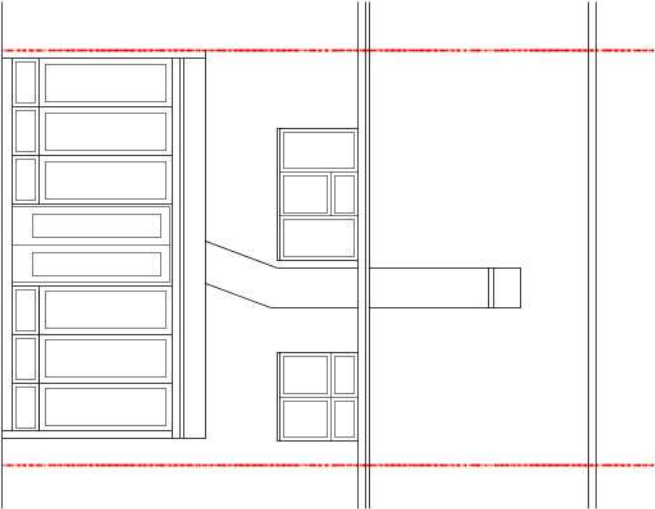

EXISTING REAR ELEVATION

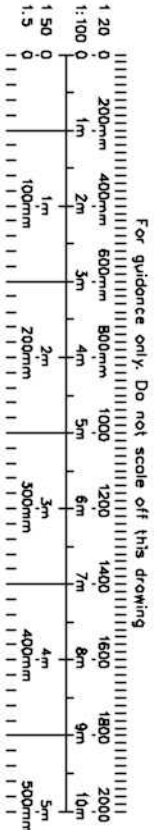



CRAFTED SPACES
ARCHITECTURE + URBANISUM
DESIGNING WITH SOCIAL, ECONOMIC & ENVIRONMENTAL SUSTAINABILITY
(+67) 0972088207

Applicant:
MR HASSAN SAROYA

Job Title:
5 CHERRY CLOSE, RUISLIP, HA4 6EE

Drawing Title:
EXISTING ELEVATIONS

Scale: 1:100	Drawing No.	Print Size	Revision
Date: 24/09/2020	PA-2073-04	A3	

Drawing Status
FOR PLANNING APPROVAL