



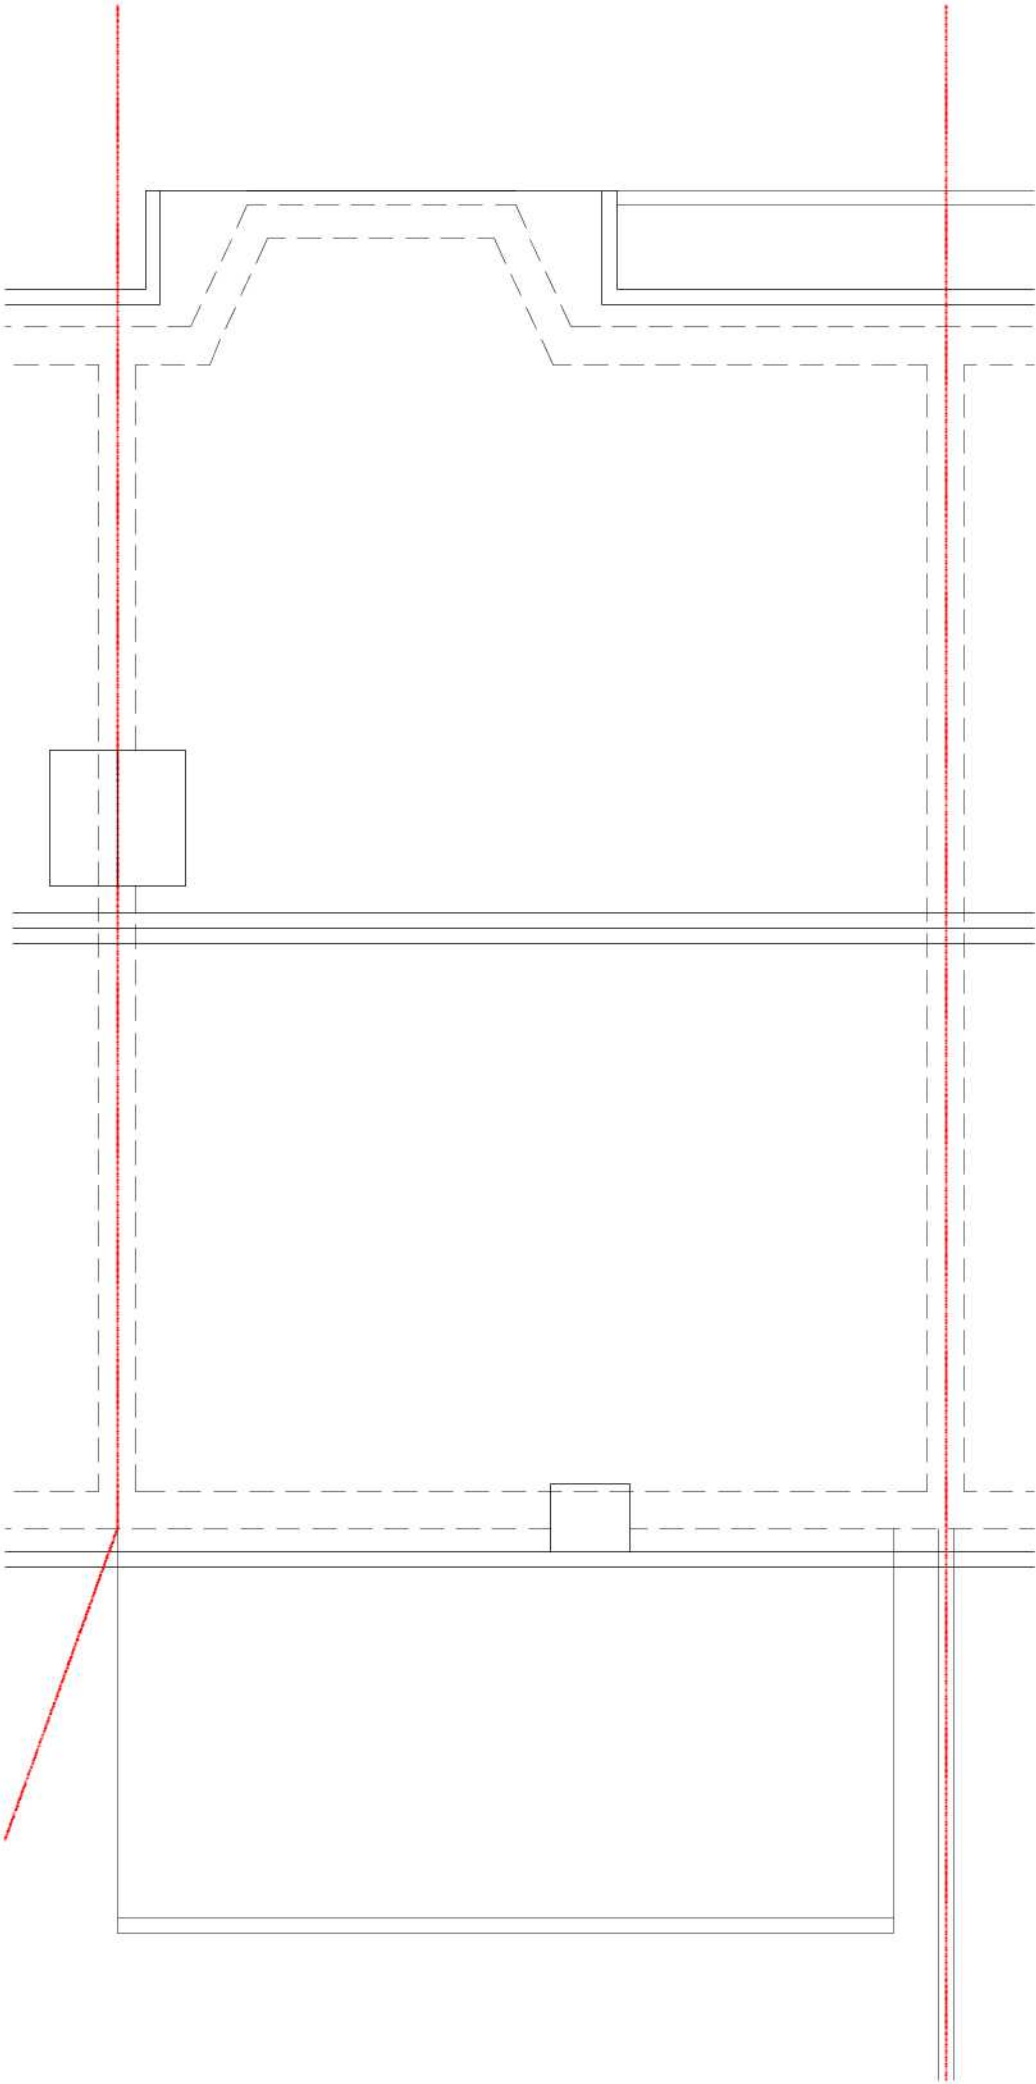

EXISTING ROOF PLAN

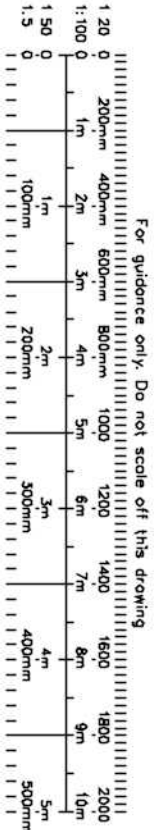



CRAFTED SPACES

ARCHITECTURE + URBANISUM

DESIGNING WITH SOCIAL, ECONOMIC & ENVIRONMENTAL SUSTAINABILITY

(+353) 09723086207

Applicant:
MR HASSAN SAROYA

Job Title:
5 CHERRY CLOSE, RUISLIP, HA4 6EE

Drawing Title:
EXISTING ROOF PLAN

Scale: 1:50	Drawing No.	Print Size	Revision
Date: 24/09/2020	PA-2073-03	A3	

Drawing Status
FOR PLANNING APPROVAL