



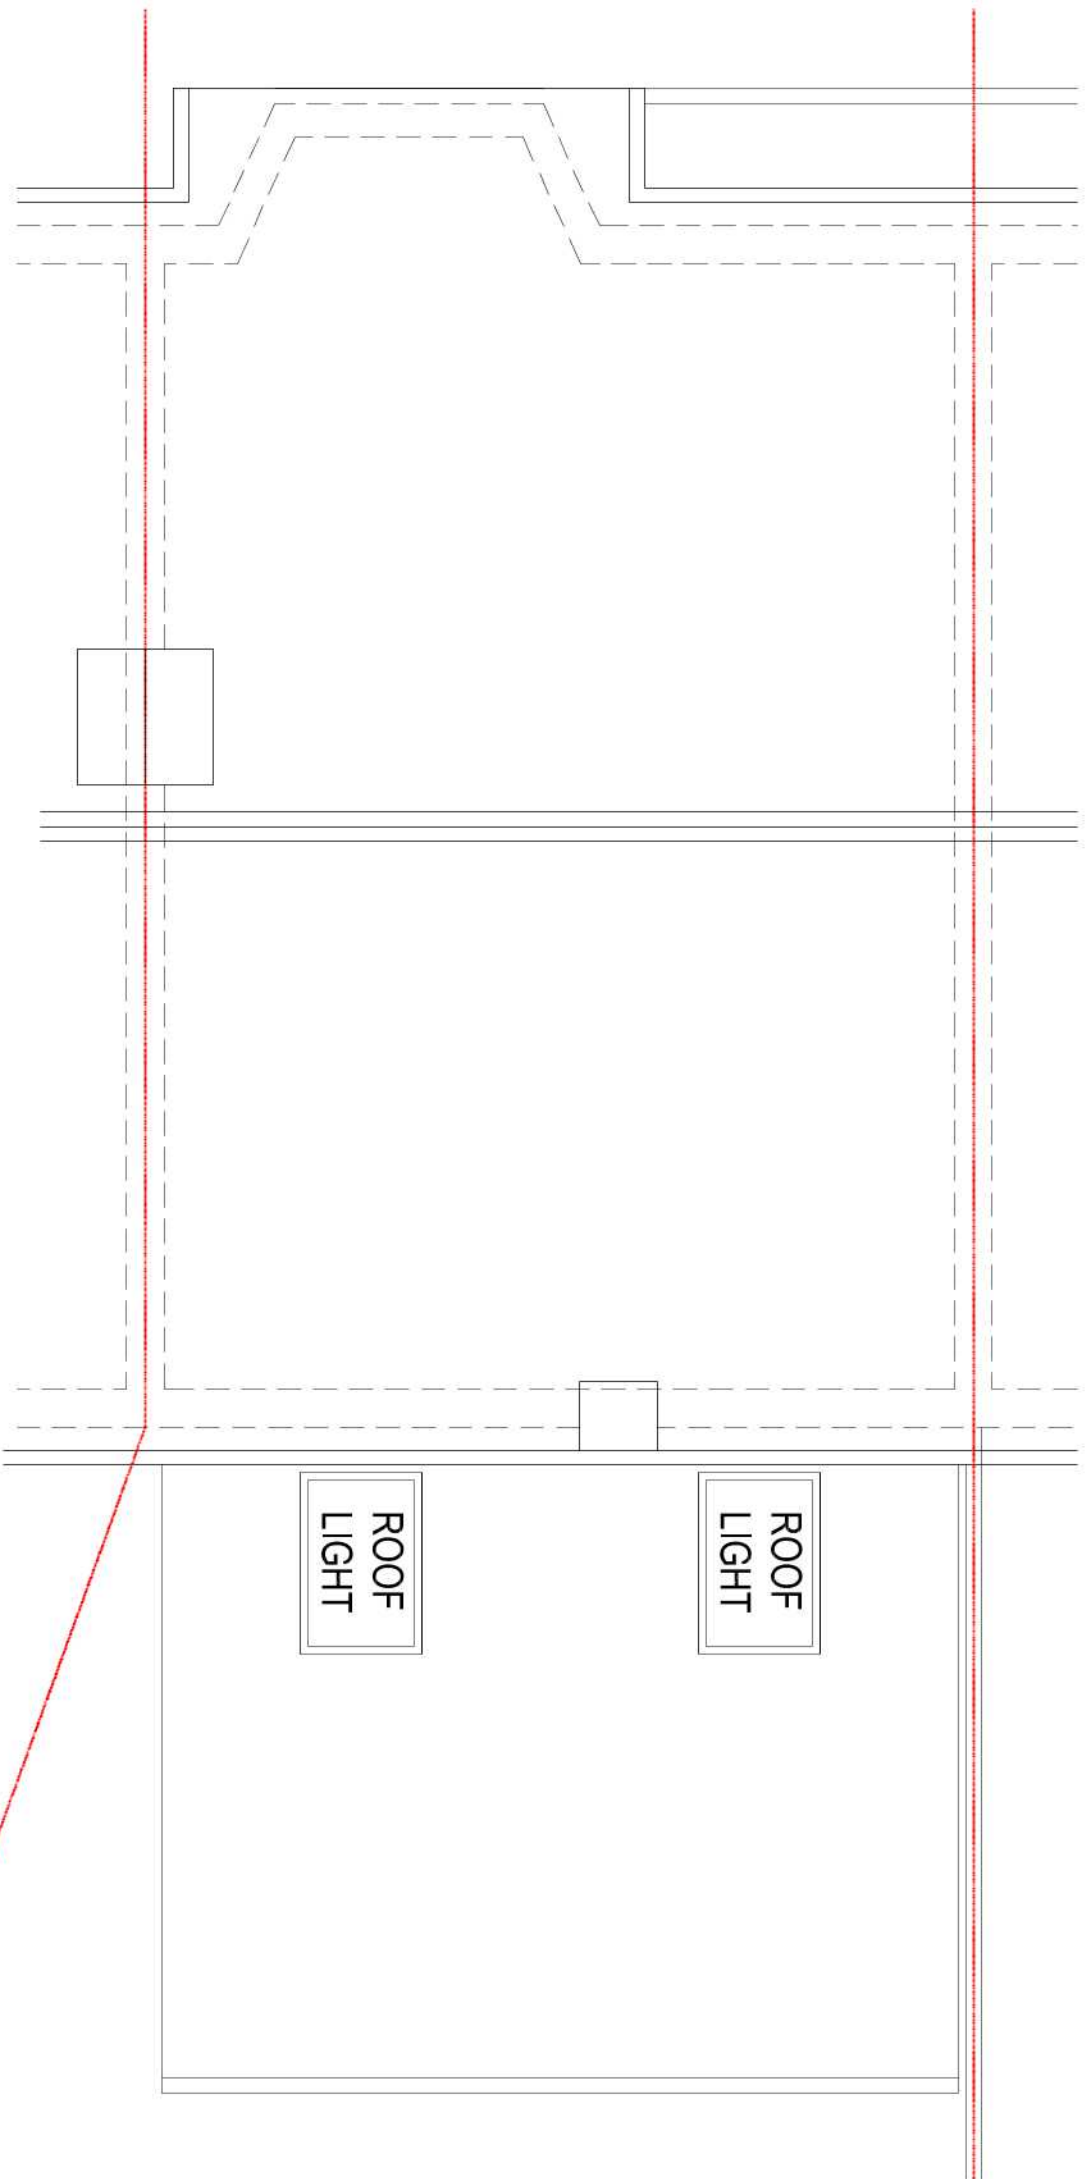

PROPOSED ROOF PLAN

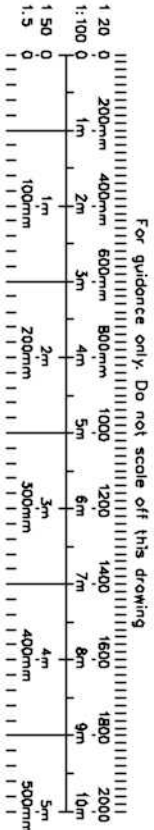



CRAFTED SPACES

ARCHITECTURE + URBANISM

DESIGNING WITH SOCIAL, ECONOMIC & ENVIRONMENTAL SUSTAINABILITY

(+61) 07923086207

Applicant:

MR HASSAN SAROYA

Job Title:

5 CHERRY CLOSE, RUISLIP, HA4 6EE

Drawing Title:

PROPOSED ROOF PLAN

Scale: 1:50	Drawing No.	Print Size	Revision
Date: 24/09/2020	PA-2073-07	A3	

Drawing Status

FOR PLANNING APPROVAL