




SITE PLAN SCALE 1:500

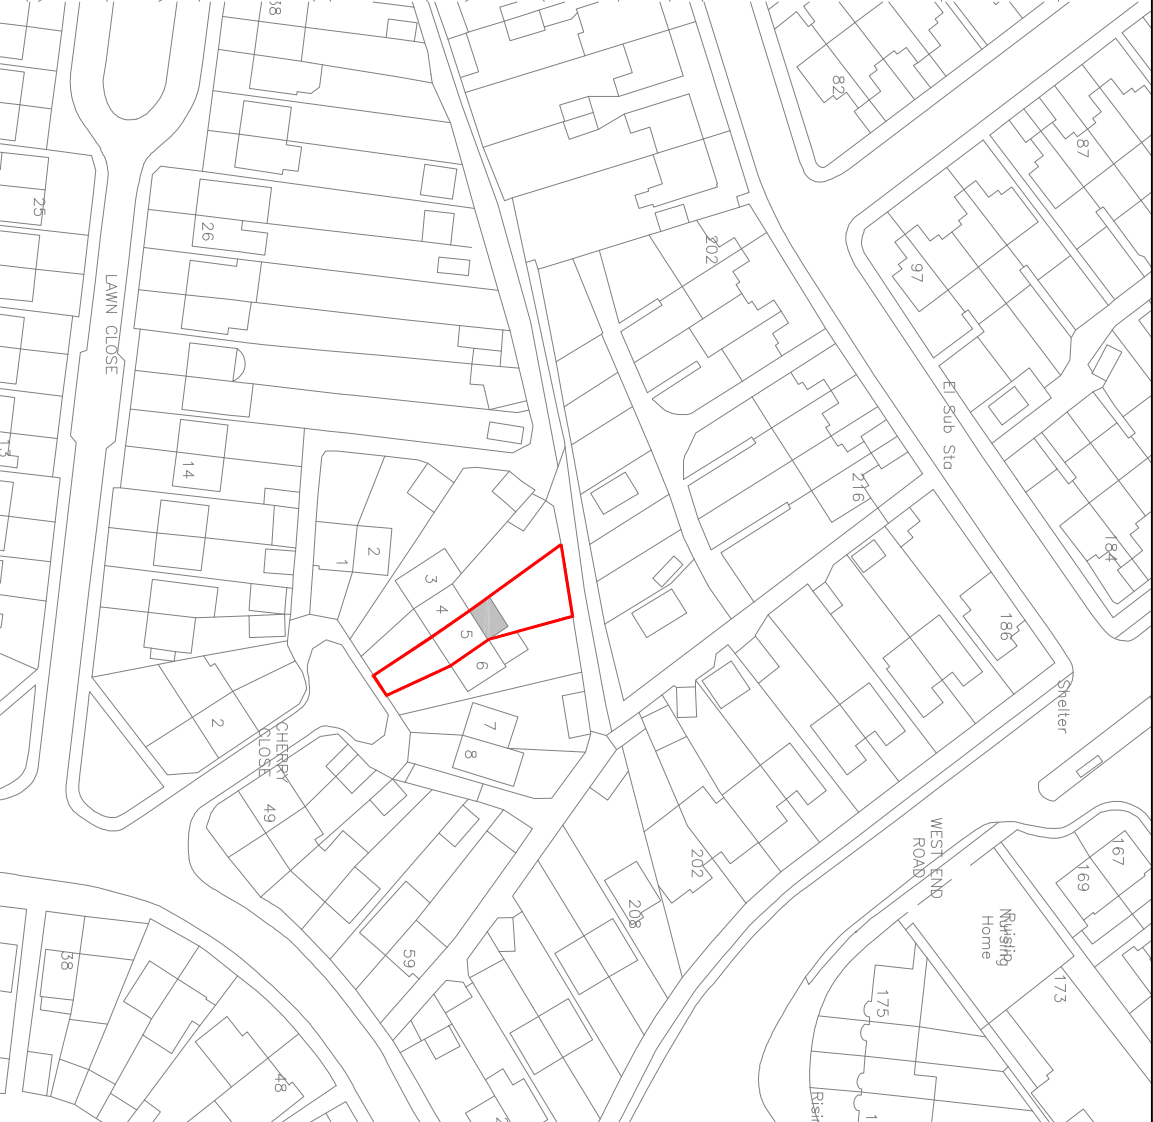

LOCATION PLAN SCALE 1:1250

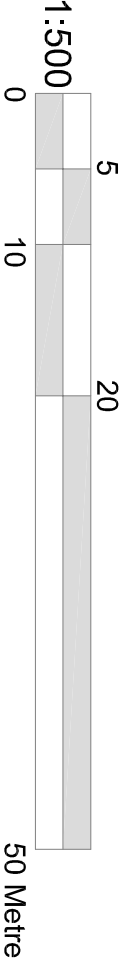

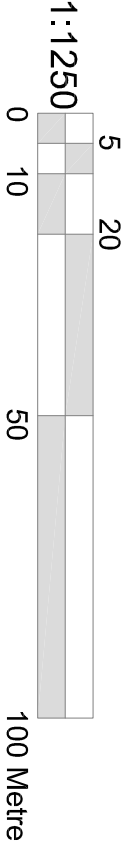

CRAFTED SPACES

ARCHITECTURE + URBANISM

DESIGNING WITH SOCIAL, ECONOMICAL & ENVIRONMENTAL SUSTAINABILITY

(+44) 07973888297

Applicant:

MR HASSAN SAROYA

Job Title:

5 CHERRY CLOSE, RUISLIP, HA4 6EE

Drawing Title:

BLOCK AND LOCATION PLAN

Scale: AS SHOWN	Drawing No.	Print Size	Revision
Date: 24/09/2020	PRA-2073-00	A3	

Drawing Status

FOR PRIOR APPROVAL

