




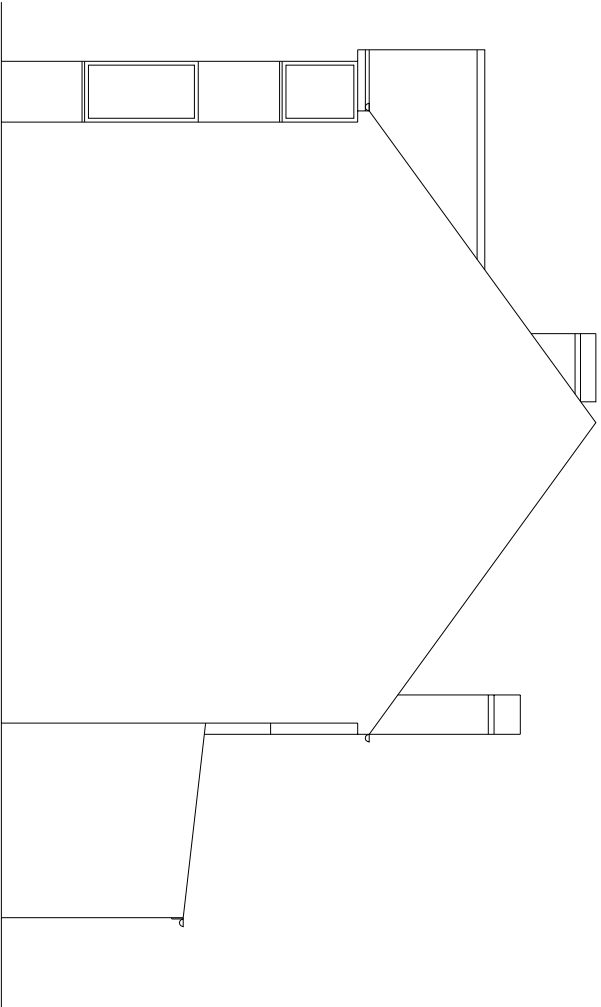


EXISTING SIDE ELEVATION

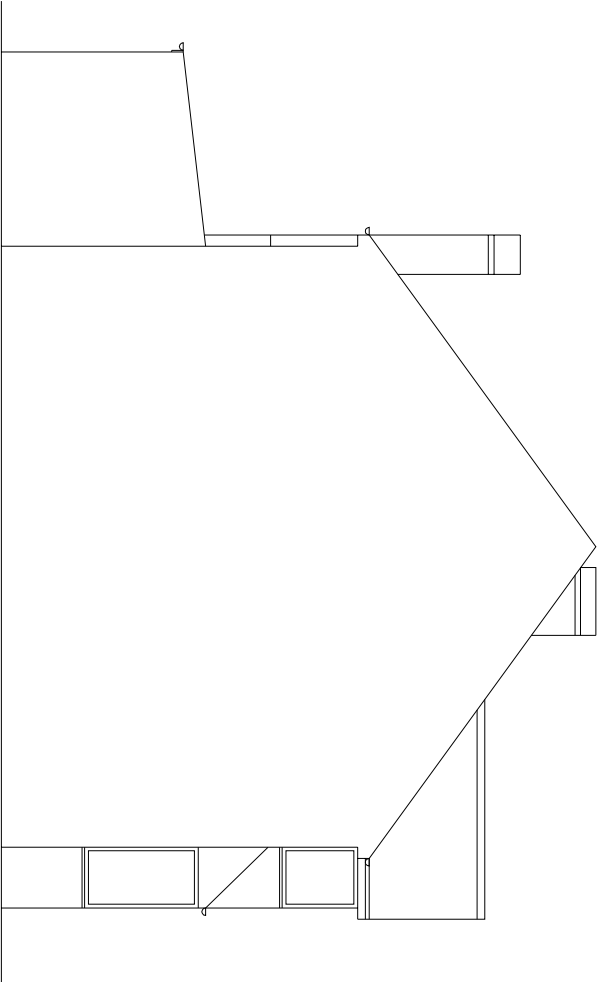


EXISTING ANOTHER SIDE ELEVATION

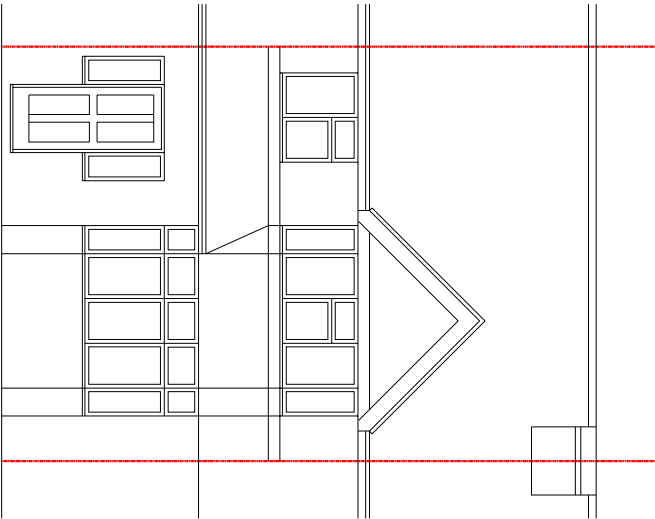

EXISTING FRONT ELEVATION

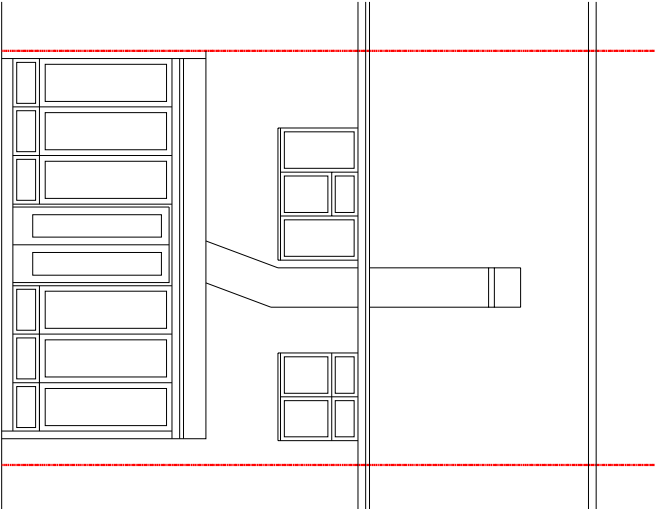

EXISTING REAR ELEVATION

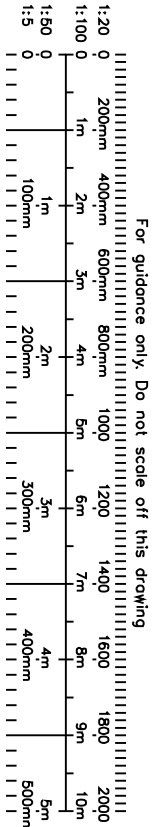

 CRAFTED SPACES ARCHITECTURE + URBANISM DESIGNING WITH SOCIAL ECONOMIC & ENVIRONMENTAL SUSTAINABILITY (M) 07973988297			
Applicant: MR HASSAN SAROYA			
Job Title: 5 CHERRY CLOSE, RUISLIP, HA4 6EE			
Drawing Title: EXISTING ELEVATIONS			
Scale: 1:100 Date: 24/09/2020	Drawing No. PRA-2073-04	Print Size A3	Revision
Drawing Status FOR PRIOR APPROVAL			