



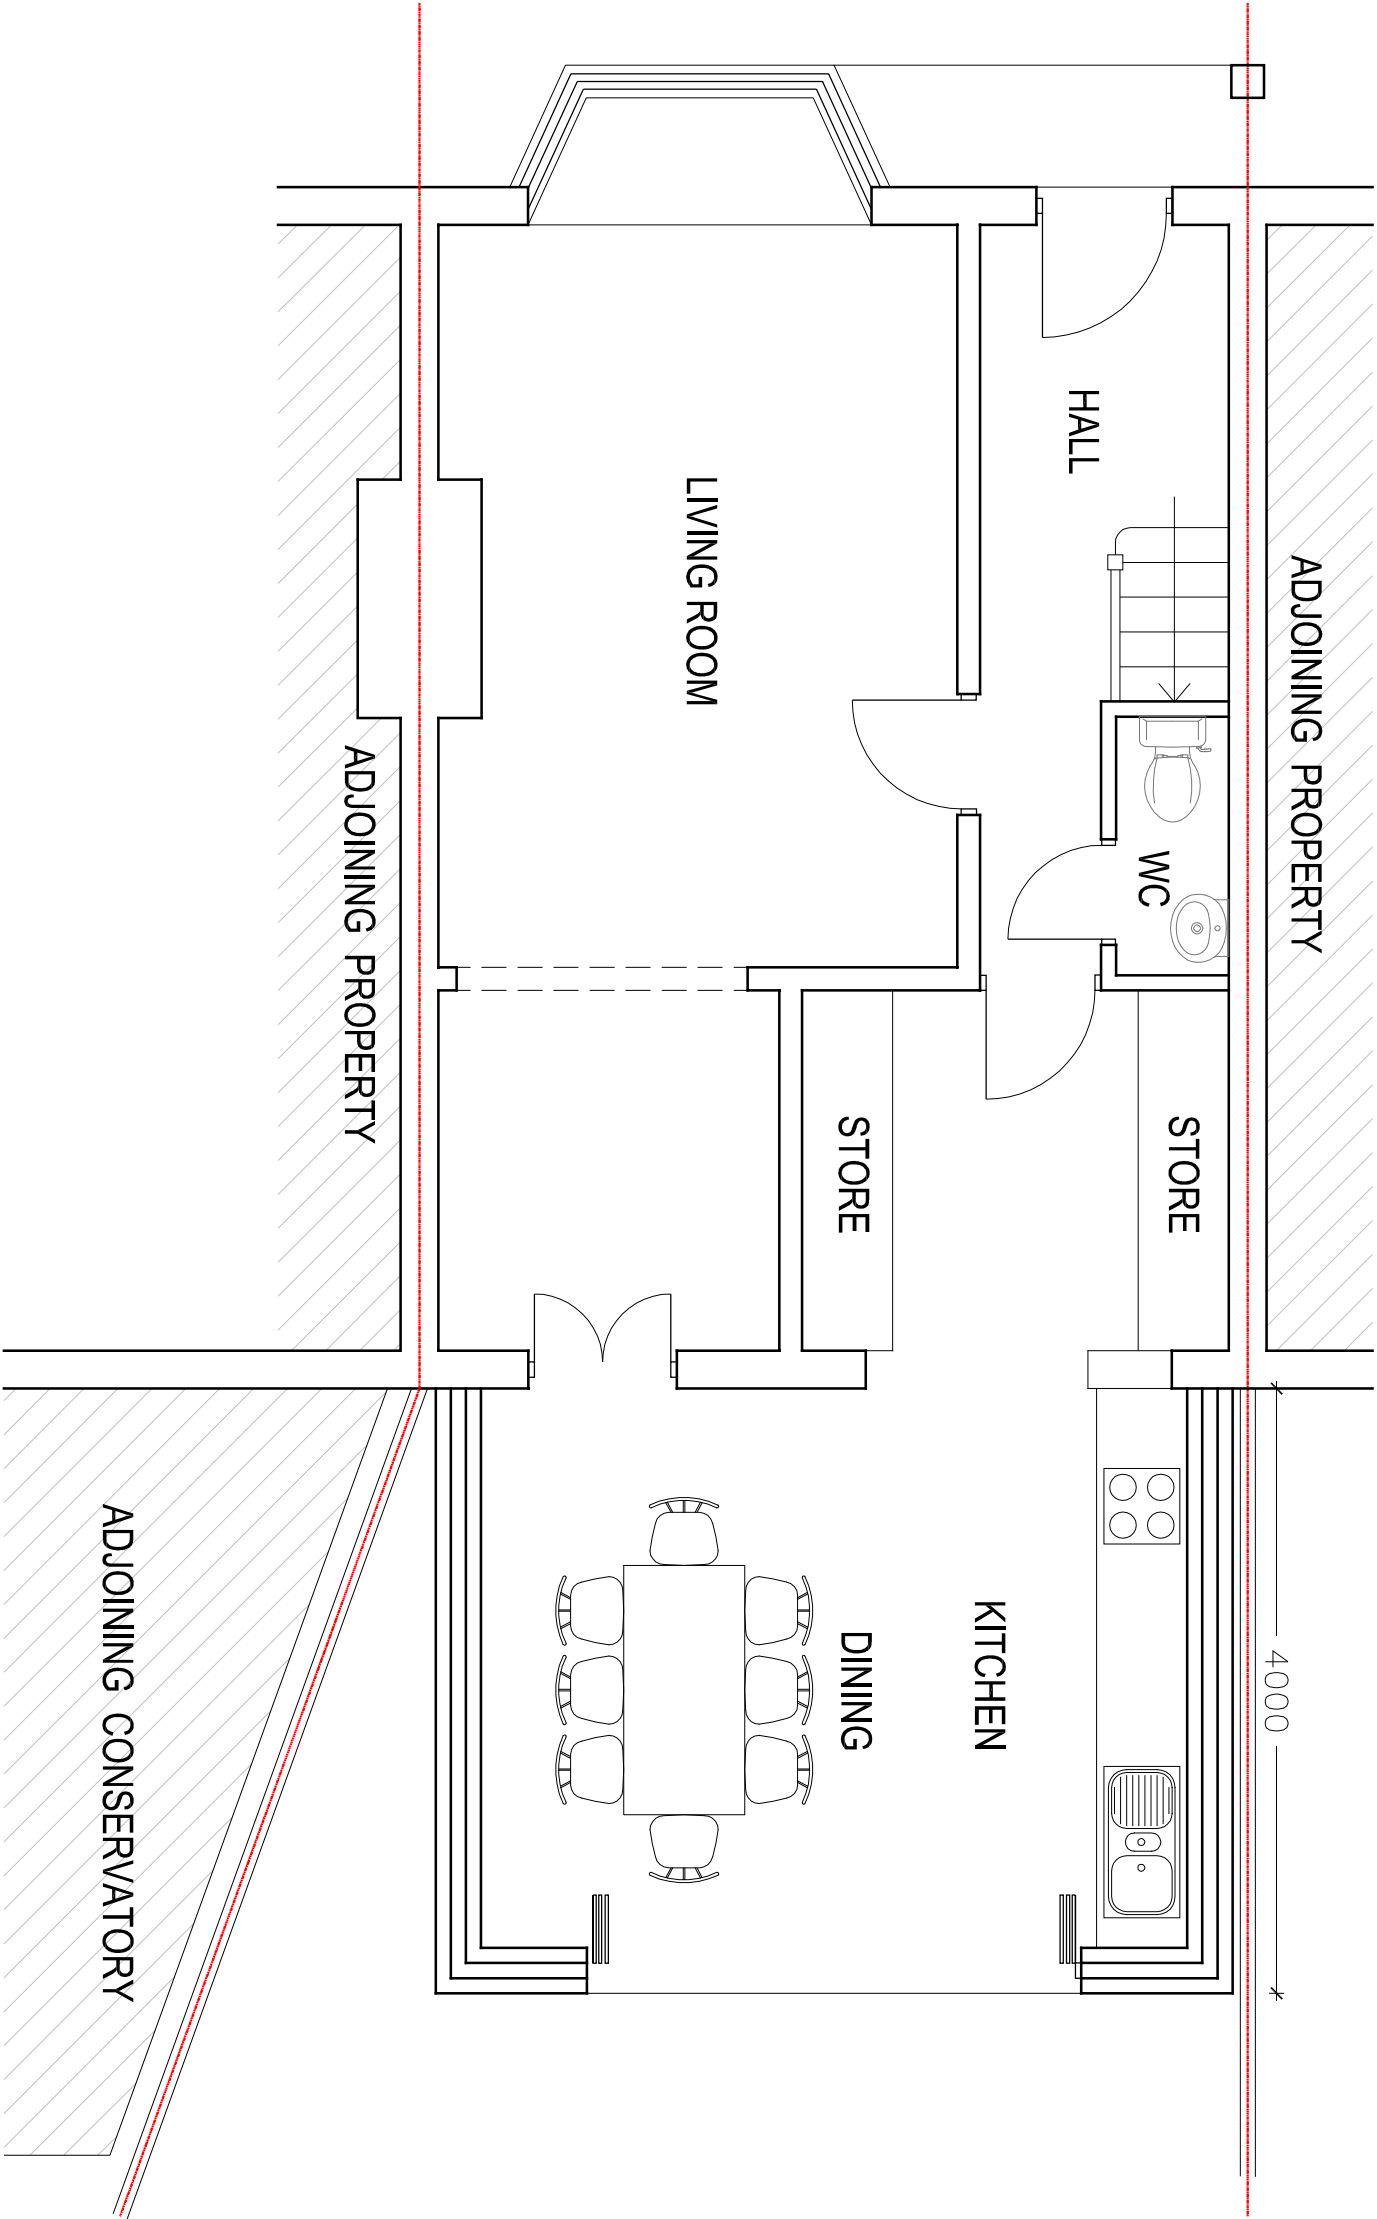

PROPOSED GROUND FLOOR PLAN

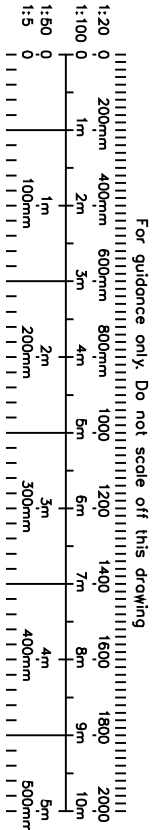

 CRAFTED SPACES ARCHITECTURE + URBANISM DESIGNING WITH SOCIAL ECONOMICAL & ENVIRONMENTAL SUSTAINABILITY (+44) 07973988297			
Applicant: MR HASSAN SAROYA			
Job Title: 5 CHERRY CLOSE, RUISLIP, HA4 6EE			
Drawing Title: PROPOSED GROUND FLOOR PLAN			
Scale: 1:50 Date: 24/09/2020	Drawing No. PRA-2073-05	Print Size A3	Revision
Drawing Status FOR PRIOR APPROVAL			