



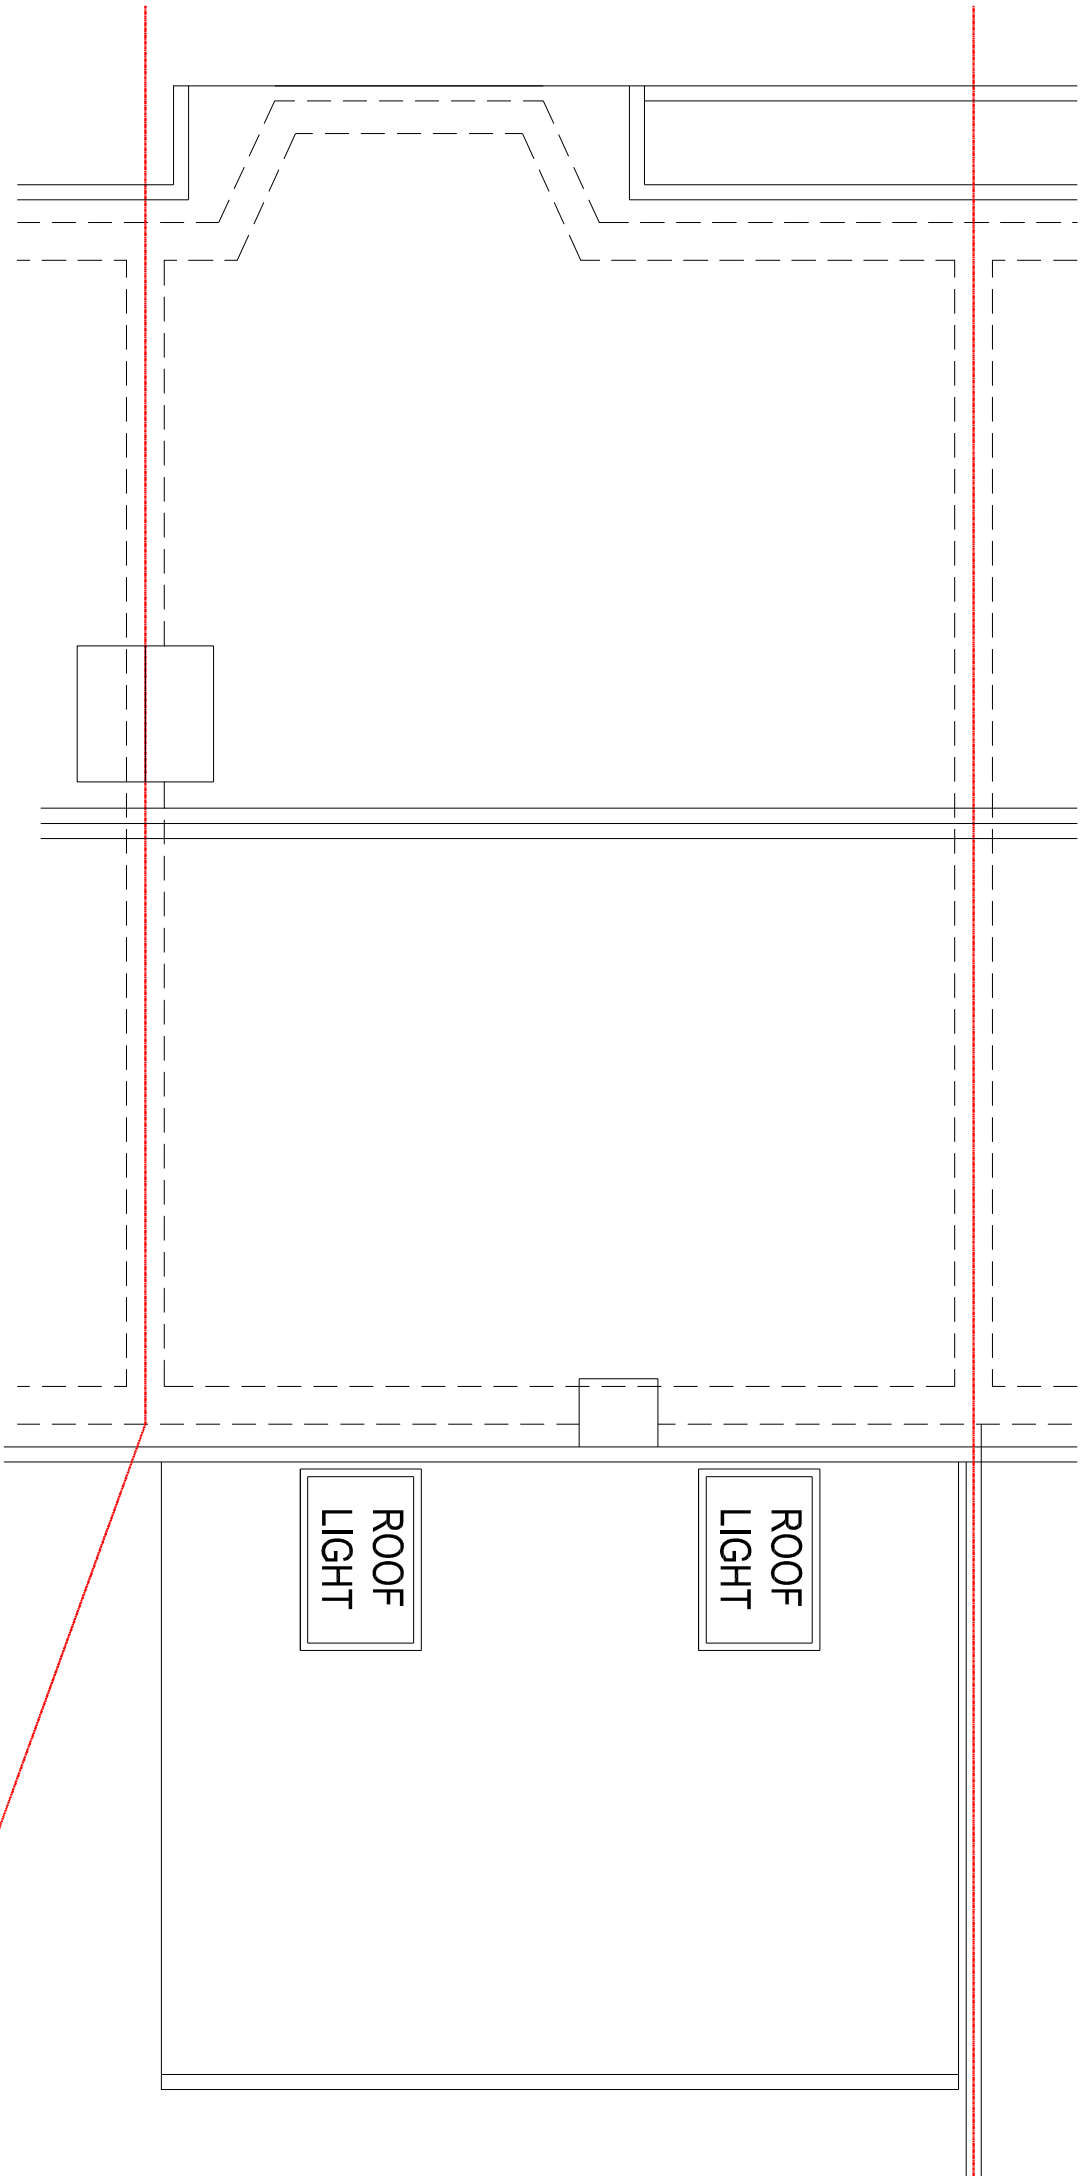

PROPOSED ROOF PLAN

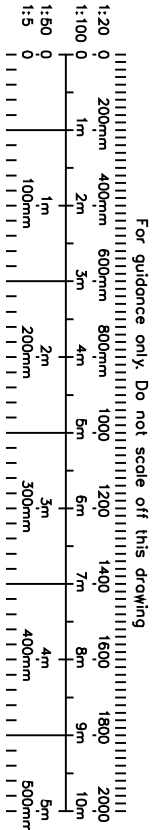



CRAFTED SPACES

ARCHITECTURE + URBANISM

DESIGNING WITH SOCIAL ECONOMIC & ENVIRONMENTAL SUSTAINABILITY

(+44) 07973988297

Applicant:
MR HASSAN SAROYA

Job Title:
5 CHERRY CLOSE, RUISLIP, HA4 6EE

Drawing Title:
PROPOSED ROOF PLAN

Scale: 1:50	Drawing No.	Print Size	Revision
Date: 24/09/2020	PRA-2073-07	A3	

Drawing Status
FOR PRIOR APPROVAL