



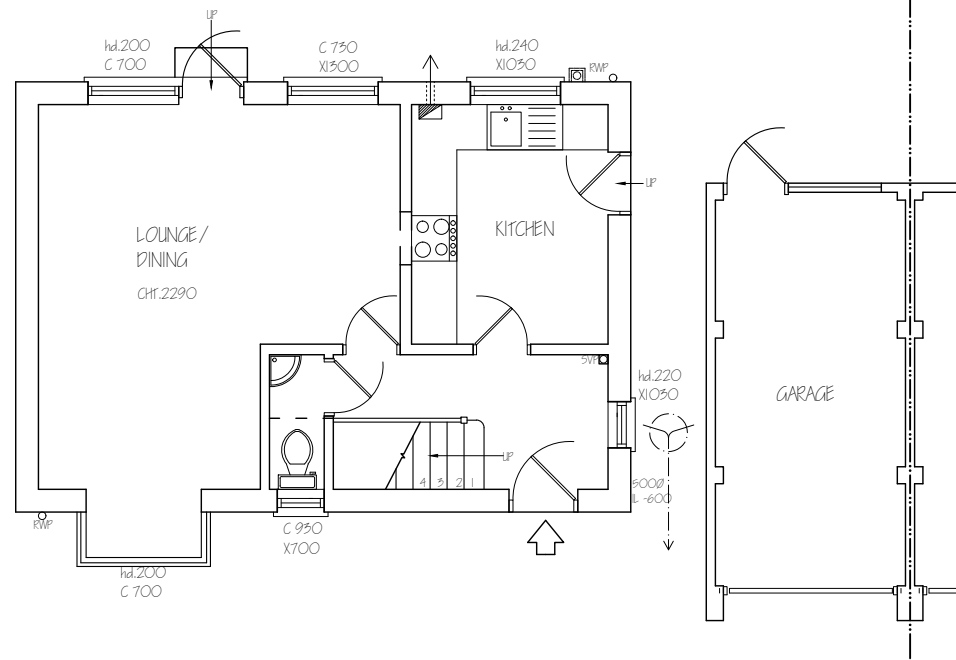


EXISTING GROUND FLOOR PLAN

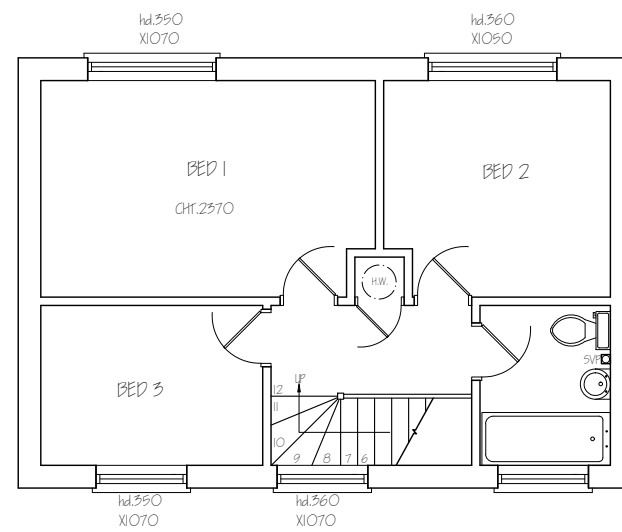


EXISTING FIRST FLOOR PLAN

Nigel Fallon, B.Sc. (Hons)MBEng. 07768-408525 Planning & Development Consultant, Building Engineer. 164 Japonica Lane, Willen Park, Milton Keynes, MK15 9EE.		ADDRESS: 9, PASTURES MEAD, LUXBRIDGE, LB10 9PL.	
DRAWING TITLE: EXISTING FLOOR PLANS		NO. - 01	REV:
SCALE - 1:100	DATE: 07/ 01/ 2026	DRG. PAPER SIZE: A3	

 



EXISTING FRONT ELEVATION

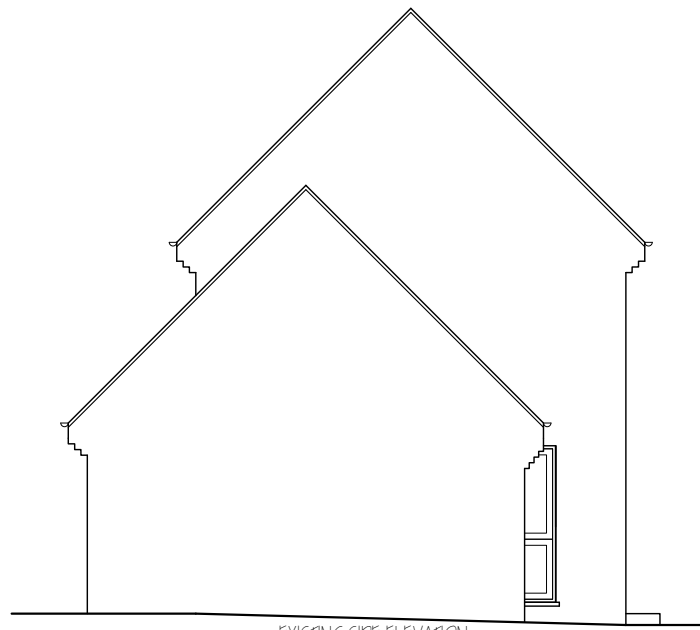

EXISTING SIDE ELEVATION

Nigel Fallon, B.Sc. (Hons)MBEng. 07768-408525

Planning & Development Consultant, Building Engineer.

**164 Japonica Lane,
Willen Park,
Milton Keynes, MK15 9EE.**

DRAWING TITLE: EXISTING/ PROPOSED ELEVATIONS

SCALE - 1:100


DATE: 07/ 01/ 2026

ADDRESS:
9, PASTURES MEAD,
LUXBRIDGE, LUX10 9PL.


NO. - 02

REV: A

PRG. PAPER SIZE: A3

 


PROPOSED FRONT ELEVATION

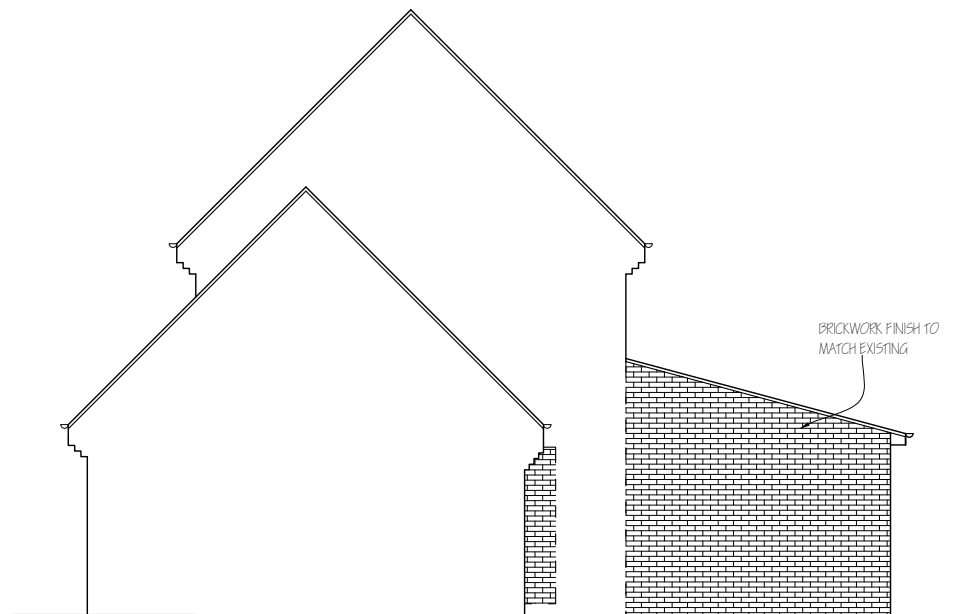

PROPOSED SIDE ELEVATION


NOTE : MATERIALS USED IN ANY EXTERIOR WORK TO BE OF A SIMILAR APPEARANCE TO THOSE USED IN THE CONSTRUCTION OF THE EXTERIOR OF THE EXISTING DWELLING HOUSE.

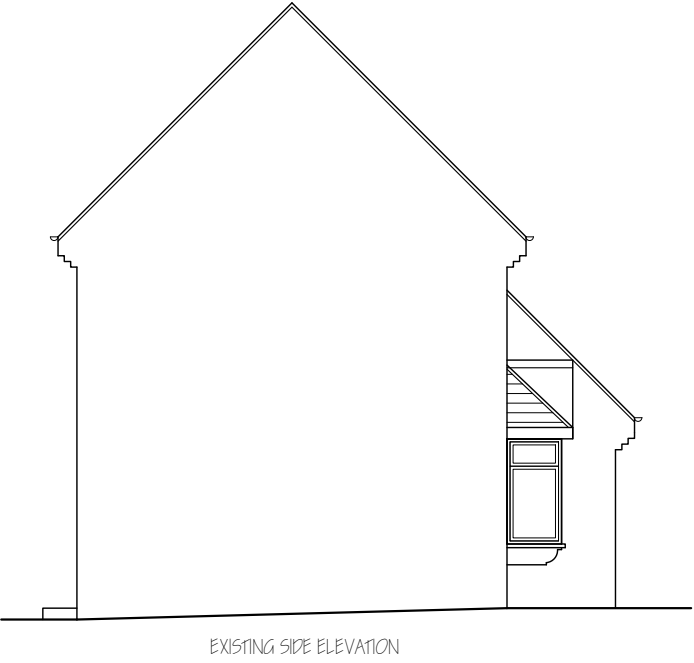



Nigel Fallon, B.Sc. (Hons)MBEng. 07768-408525
Planning & Development Consultant, Building Engineer.
164 Japonica Lane,
Willen Park,
Milton Keynes, MK15 9EE.

DRAWING TITLE: EXISTING/ PROPOSED ELEVATIONS		NO. - 03	REV:
SCALE - 1:100	DATE: 07/ 01/ 2026	DRG. PAPER SIZE: A3	


0M1M2M3M4M5M6M7M8M9M10M

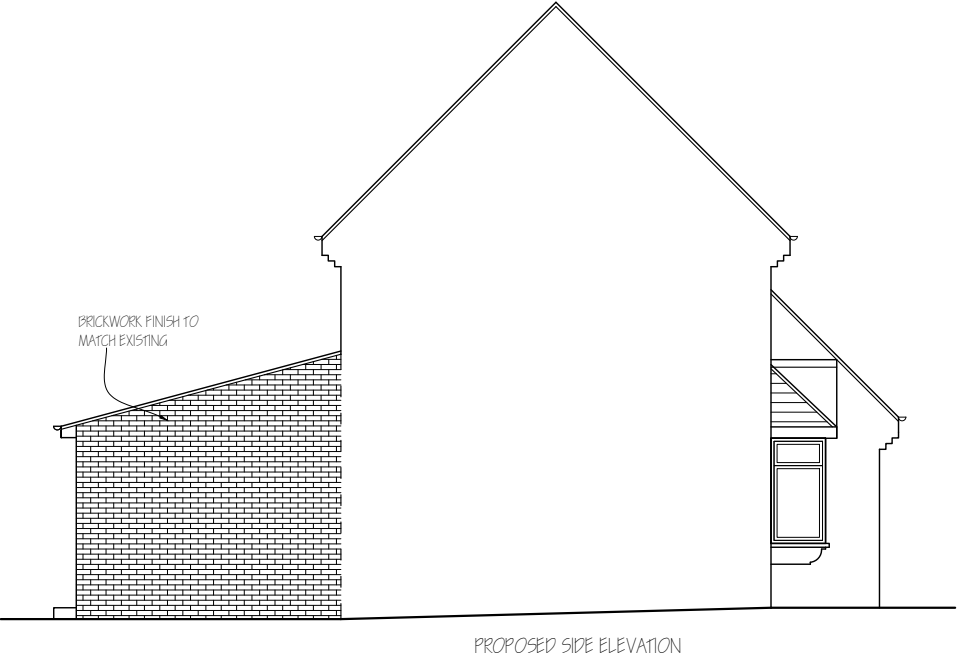


NOTE : MATERIALS USED IN ANY EXTERIOR WORK TO BE OF A SIMILAR APPEARANCE TO THOSE USED IN THE CONSTRUCTION OF THE EXTERIOR OF THE EXISTING DWELLING HOUSE.

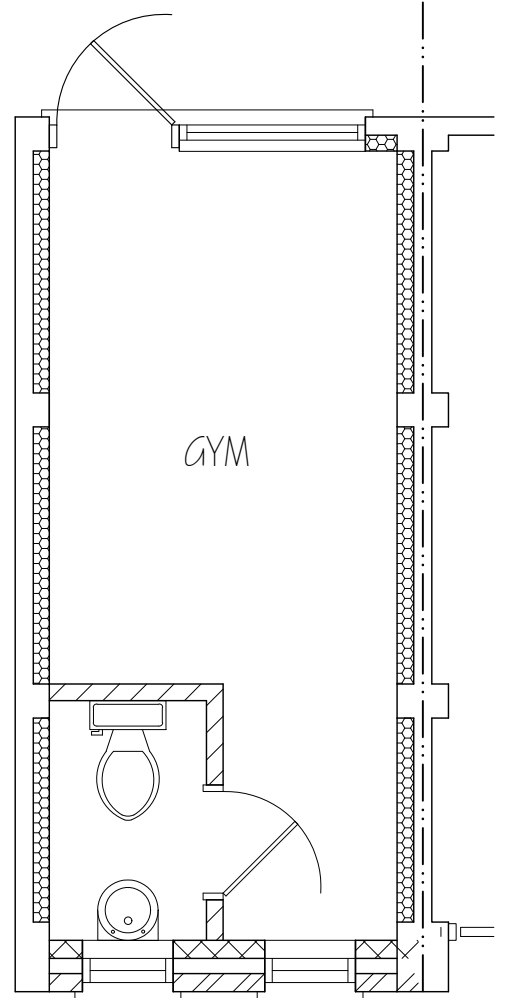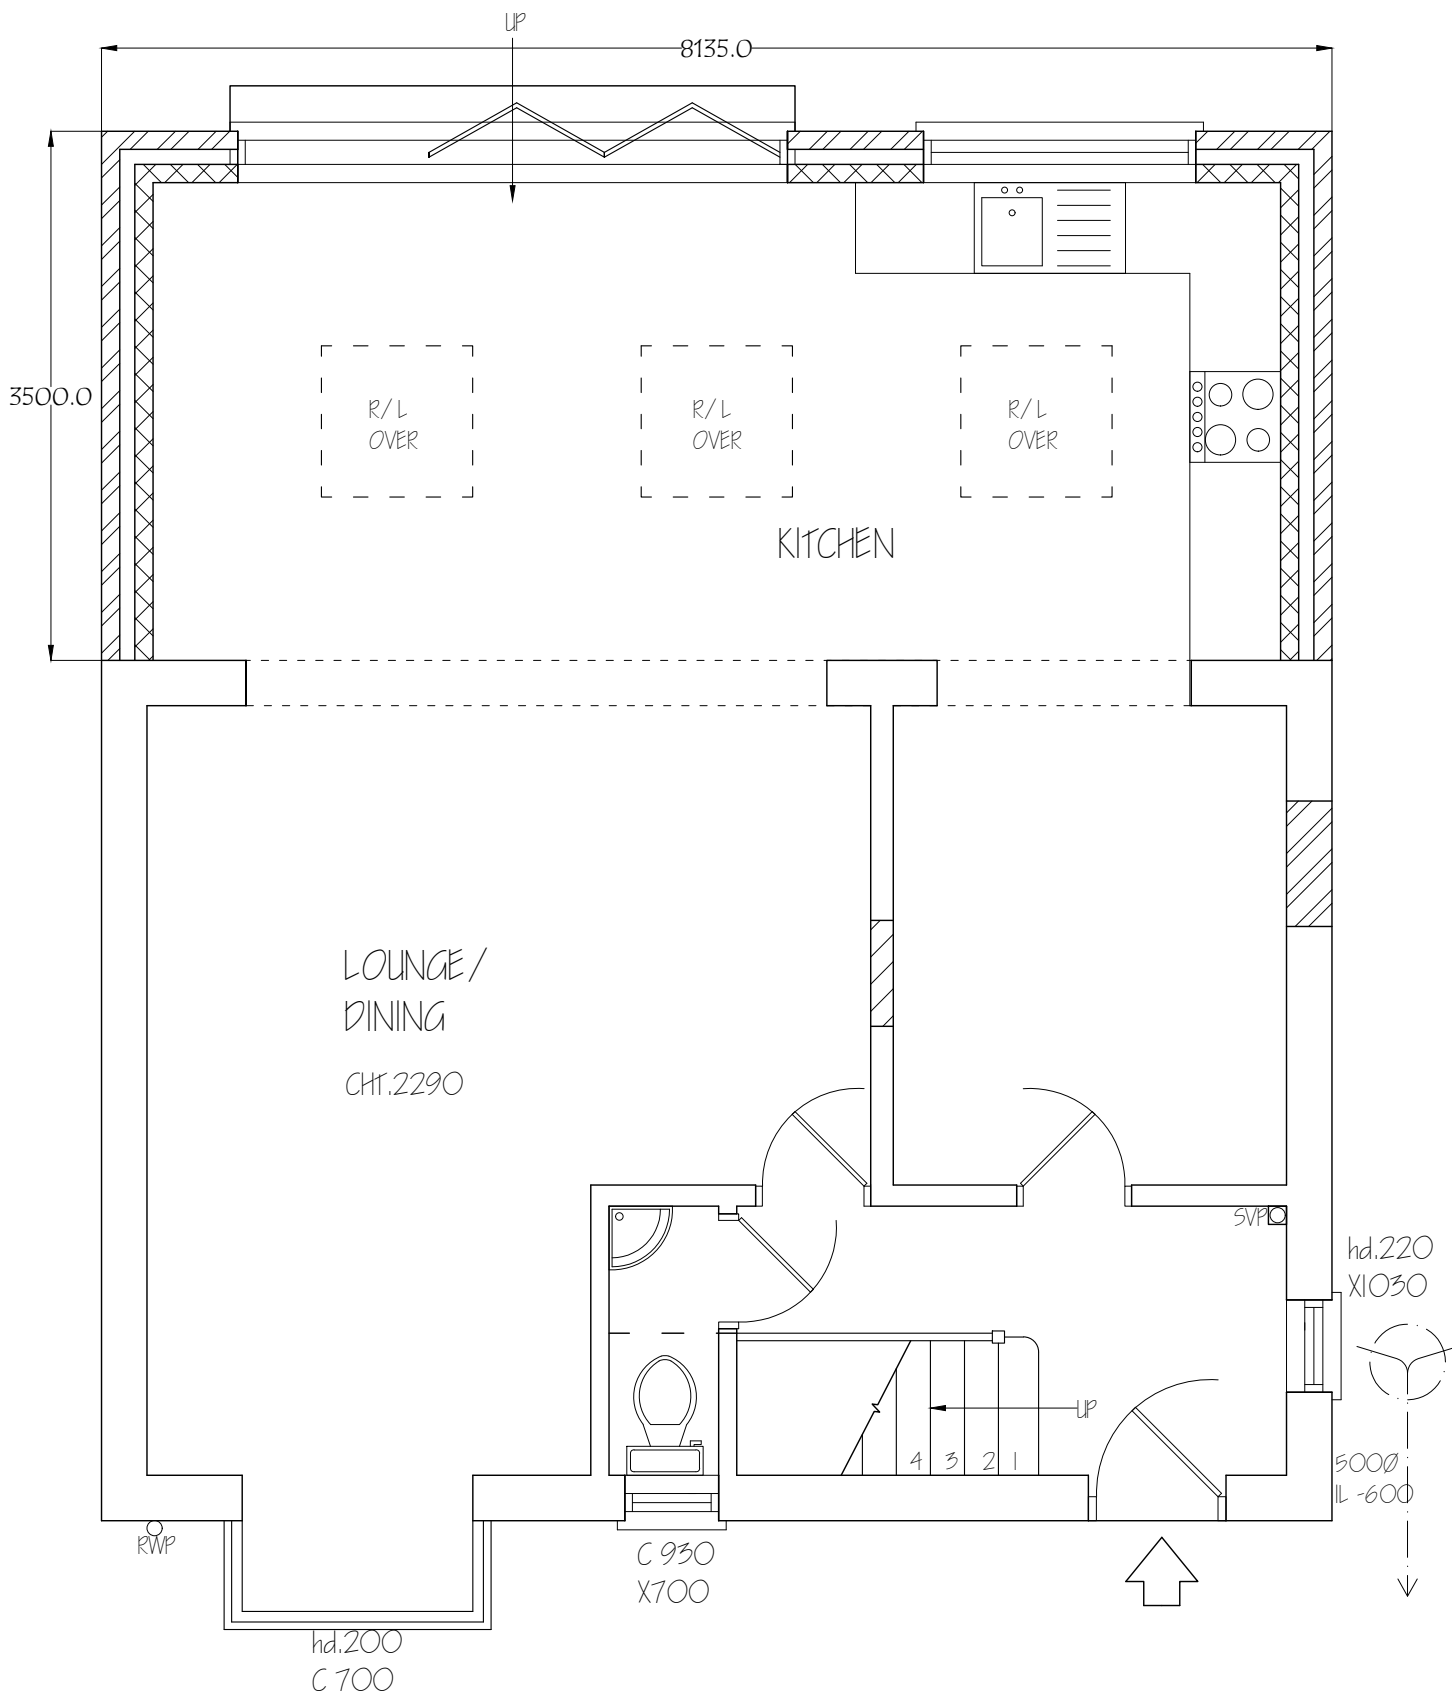

Nigel Fallon, B.Sc. (Hons)MEng. 07768-408525		ADDRESS: 9, PASTURES MEAD, LUXBRIDGE, UB10 9PL.	
Planning & Development Consultant, Building Engineer.		NO. - 04	
164 Japonica Lane, Willen Park, Milton Keynes, MK15 9EE.		SCALE - 1:50	REV: A
DRAWING TITLE: PROPOSED GROUND FLOOR PLAN		DATE: 07/ 01/ 2026	DRG. PAPER SIZE: A3

 

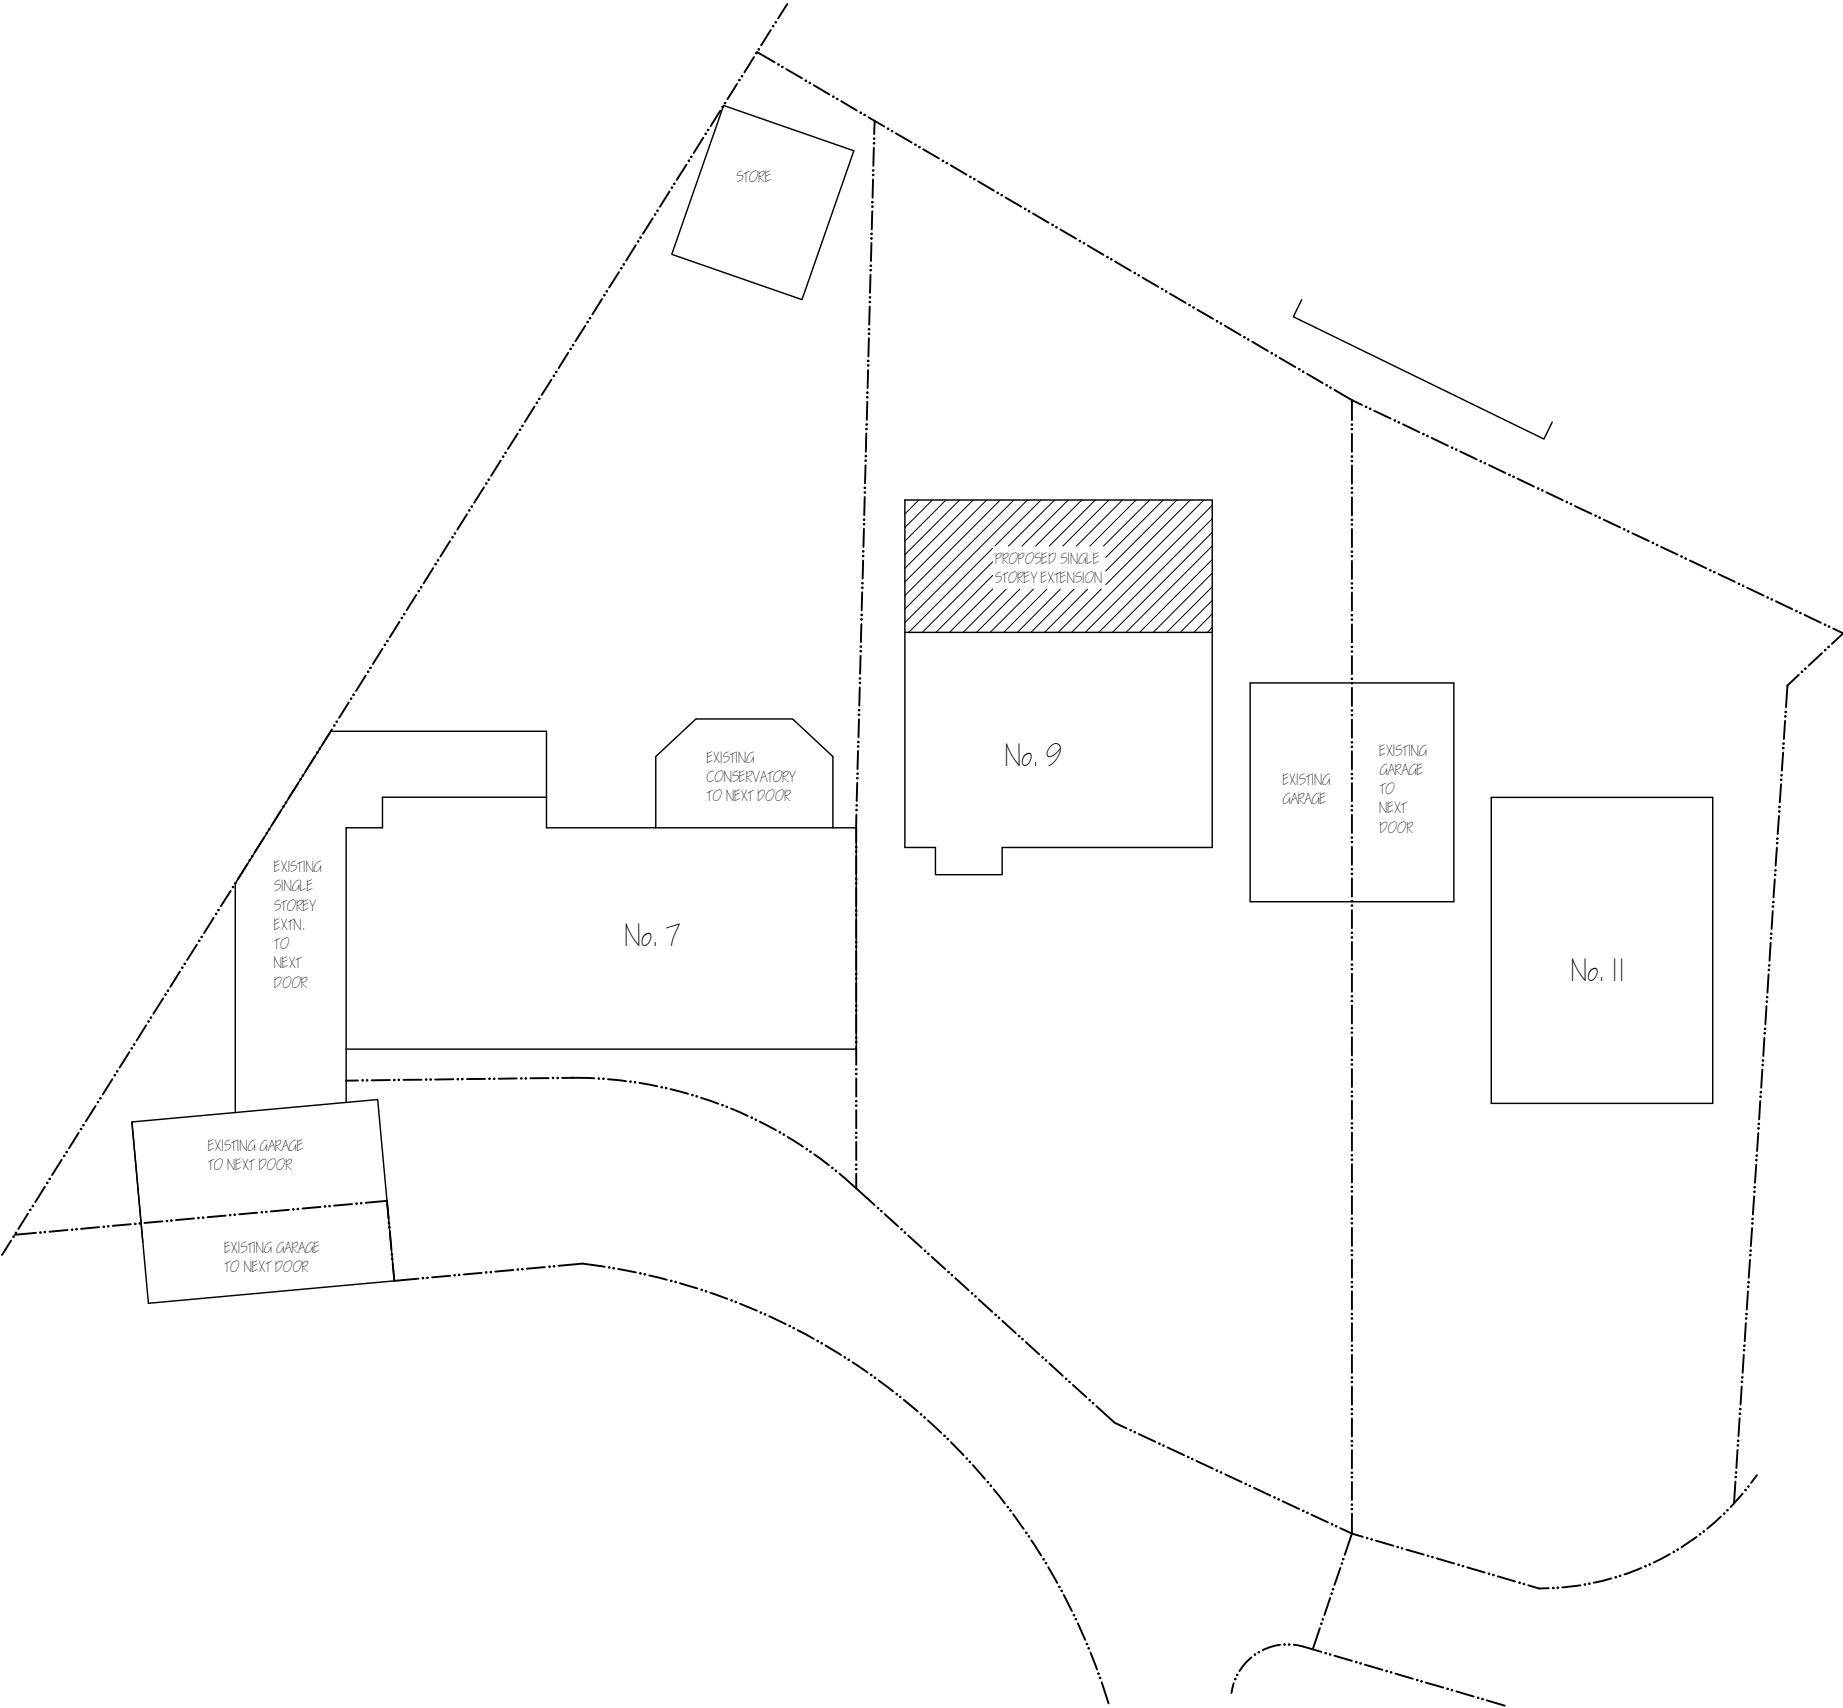

Nigel Fallon, B.Sc. (Hons)MEng. 07768-408525 <i>Planning & Development Consultant, Building Engineer.</i> 164 Japonica Lane, Willen Park, Milton Keynes, MK15 9EE.		ADDRESS: 9, PASTURES MEAD, LUXBRIDGE, LUX10 9PL.	
		NO. - 05	REV:
DRAWING TITLE: PROPOSED BLOCK PLAN		DRG. PAPER SIZE: A3	
SCALE - 1: 200		DATE: 07 / 01 / 2026	

