




PROPOSED FRONT ELEVATION

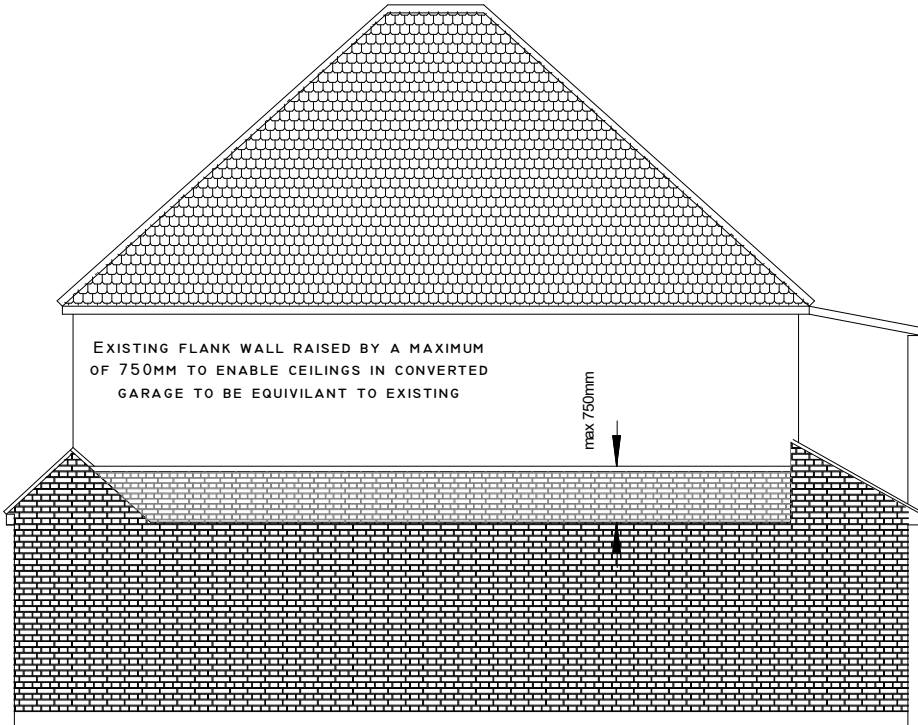

PROPOSED FLANK ELEVATION



PROPOSED REAR ELEVATION

31 MYRTLE AVENUE
RUISLIP
HA4 8SA

PLAN

PROJECT

PROPOSED ELEVATIONS

First floor rear extension, conversion of attached garage to habitable use involving part demolition of garage and porch, alterations to all elevations and installation of vehicular crossover to front

General Notes:
1. All dimensions to be checked on site prior to construction any discrepancies should be reported to the highford design
2. All drawings are indicative of architects visual requirements only and show design intent only
As this is a computer drawing scale of drawings can vary on printing check on site for setting-out
Copyright: Highford Design 2017
This drawing should not be used to calculate areas for the purpose of valuations. All dimensions to be checked on site by contractor and such dimensions to be their responsibility. Do not scale drawing

DWG No

02
Rev: -

Date: October 2017

Project: 31 Myrtle Avenue, Ruislip

Scale 1:100 @ A2

Checked: AW

Drawing Title: Proposed Elevations

Status: Planning

Job No: 207

HIGHFORDDESIGN
27 BELLAMY CLOSE, ICKENHAM, MIDDLESEX, UB10 8SJ
email: info@highforddesign.co.uk - web: www.highforddesign.co.uk
telephone: 01895 622575 - mobile: 07557 390205