




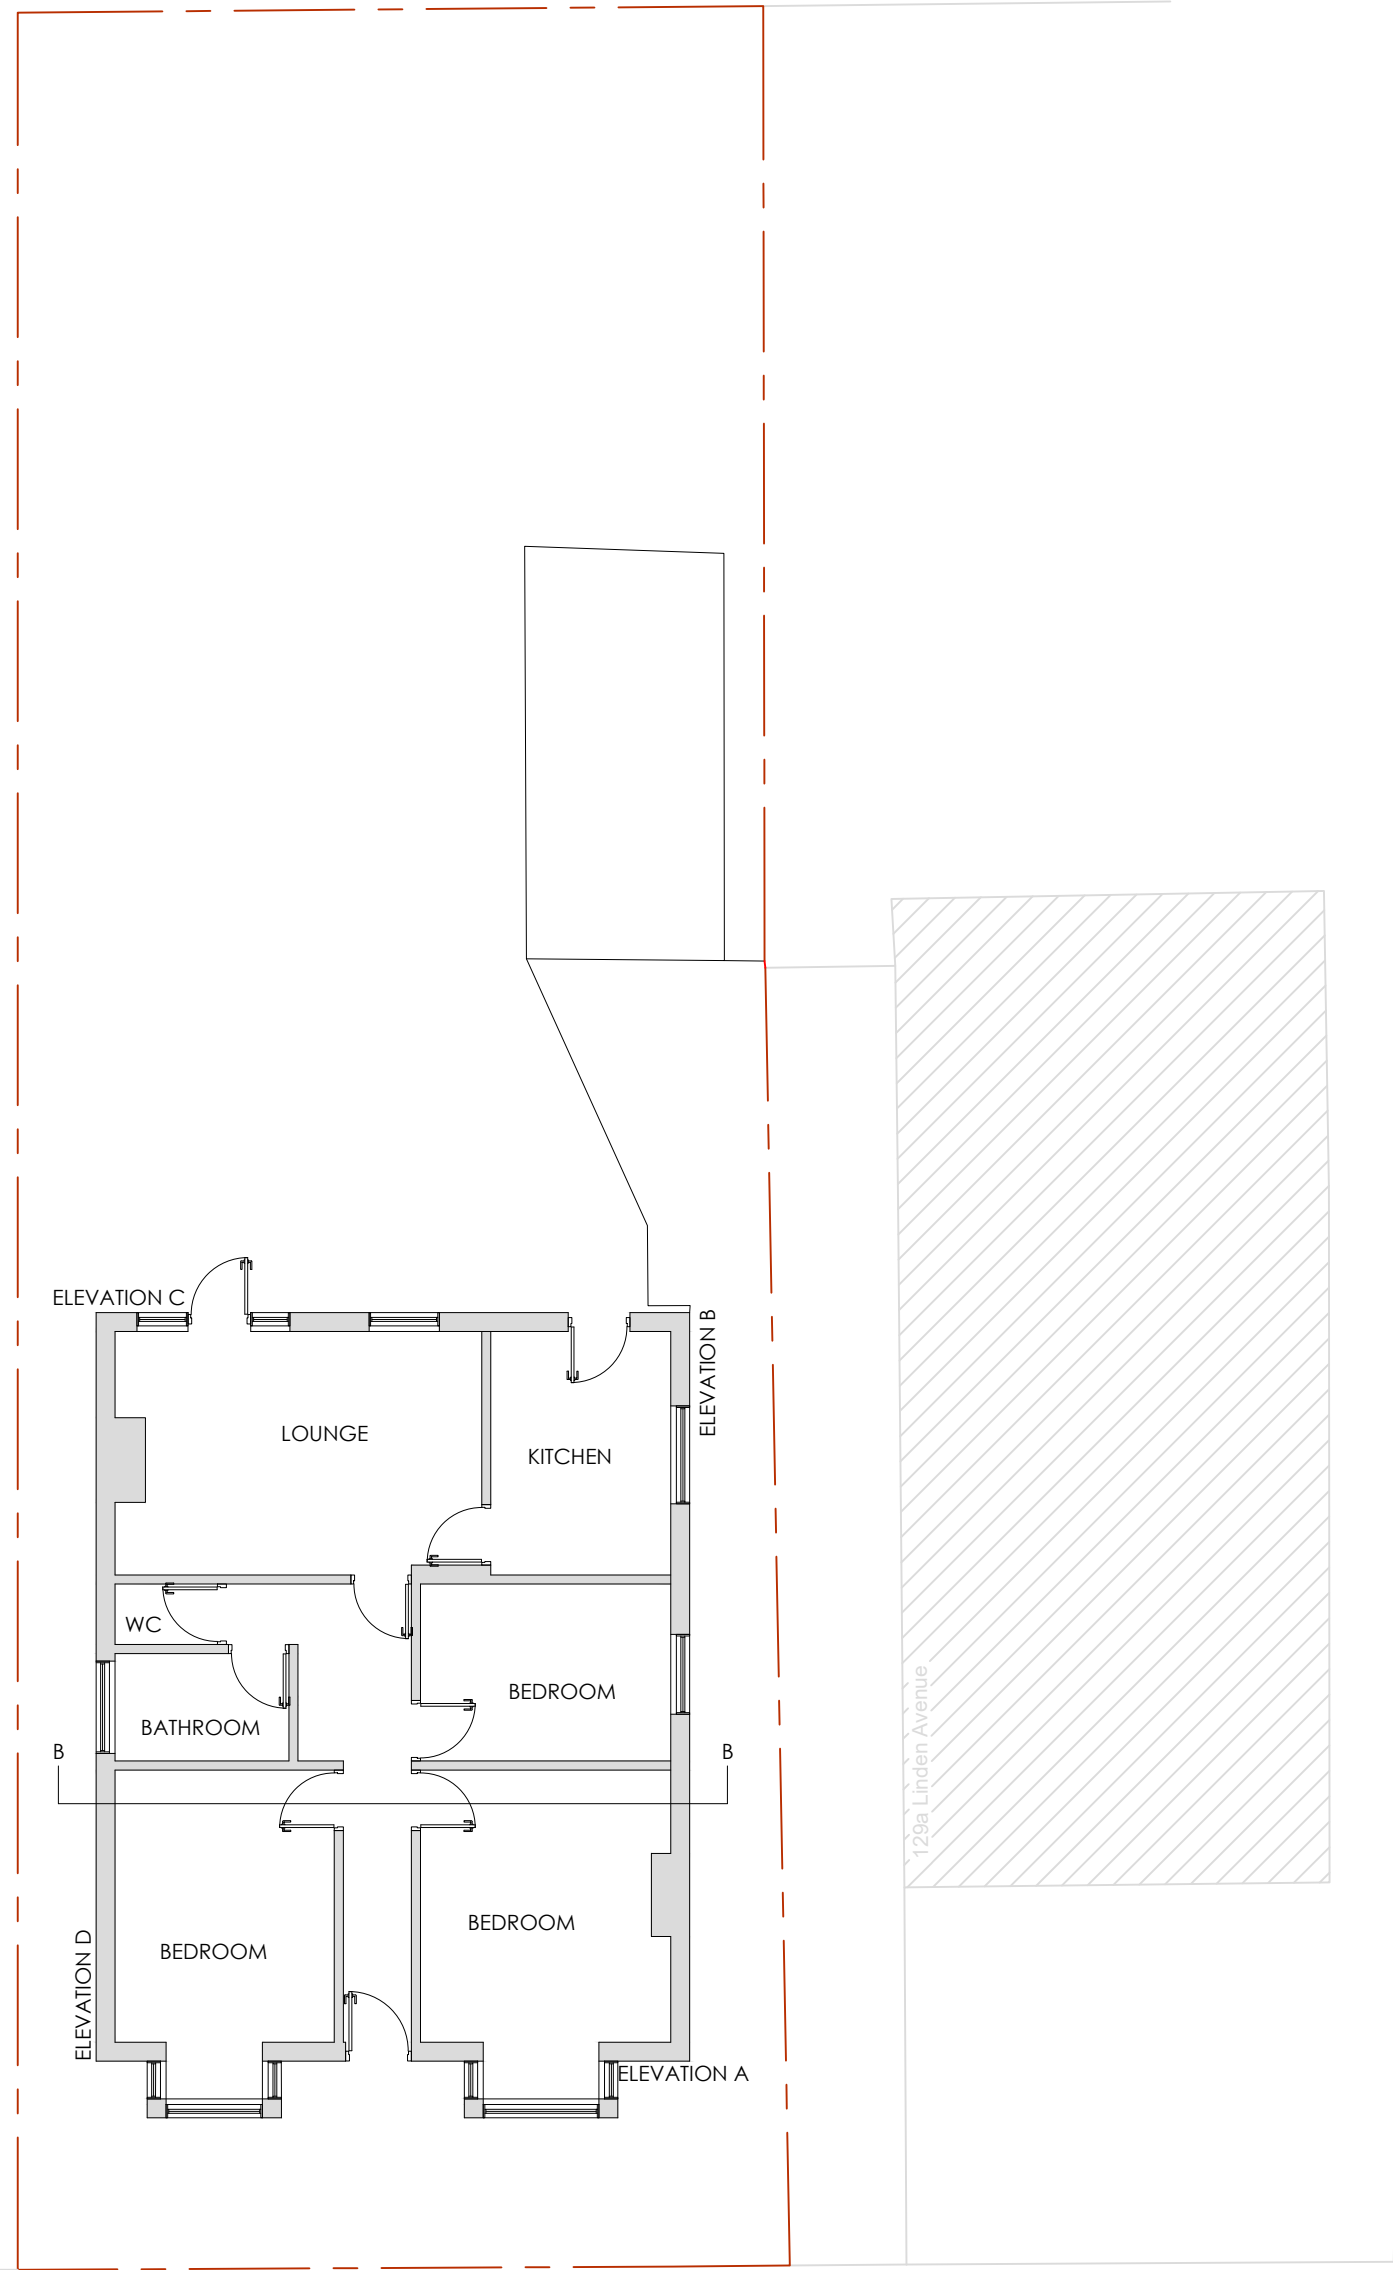


EXISTING SITE PLAN
SCALE 1:100

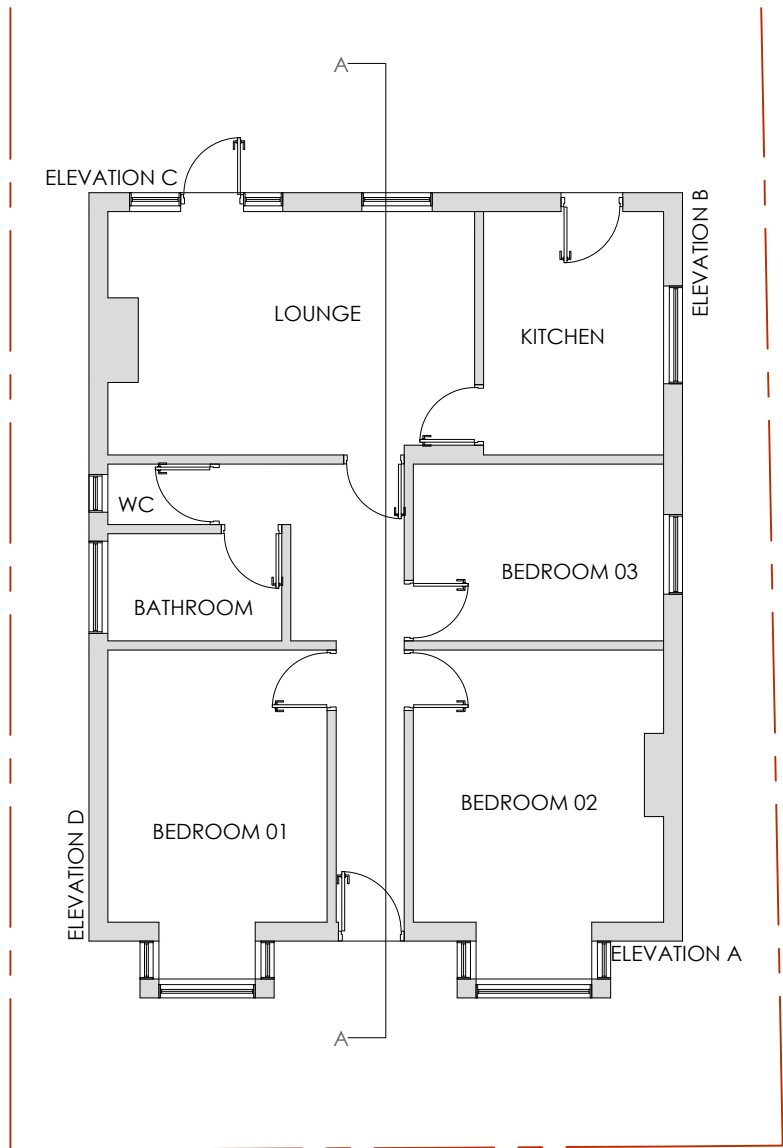


EXISTING GROUND FLOOR PLAN
SCALE 1:100

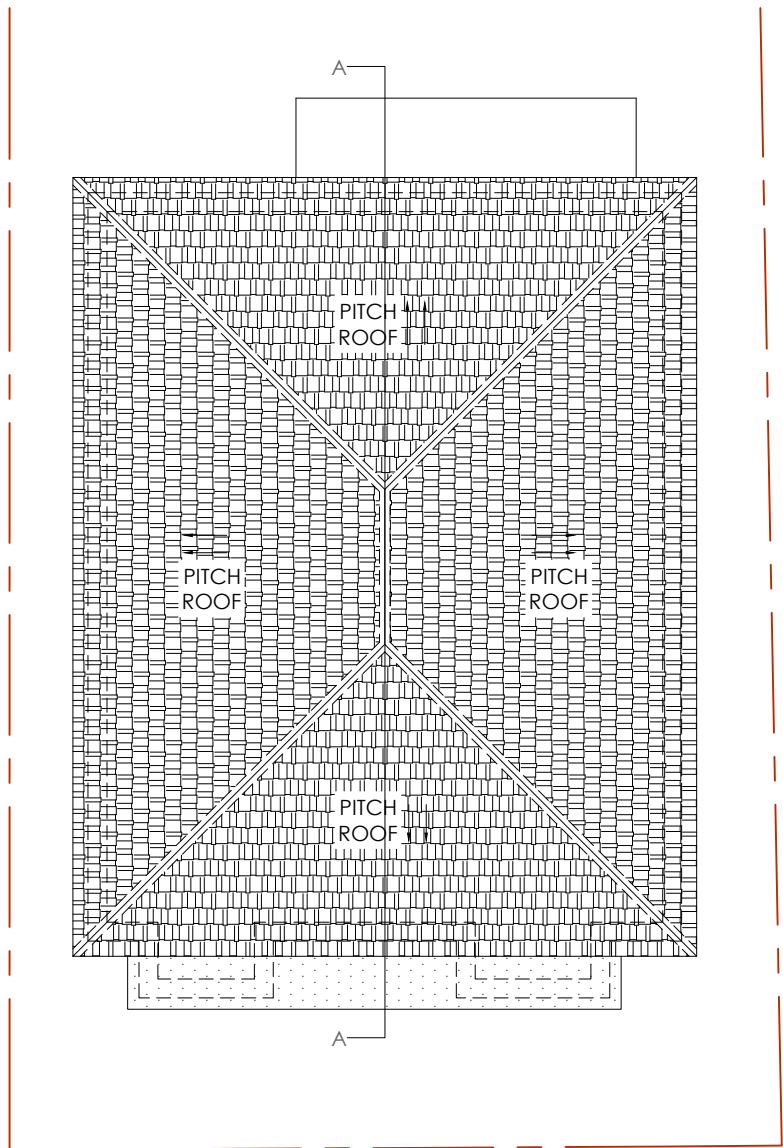


EXISTING ROOF PLAN
SCALE 1:100

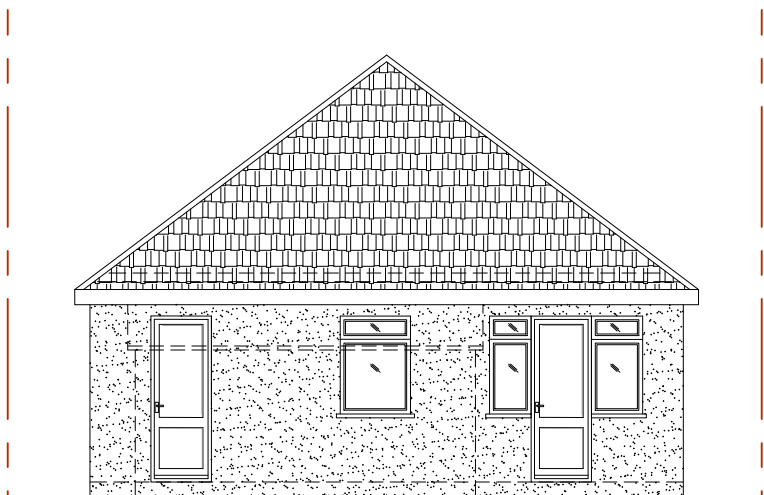


EXISTING REAR ELEVATION C
SCALE 1:100

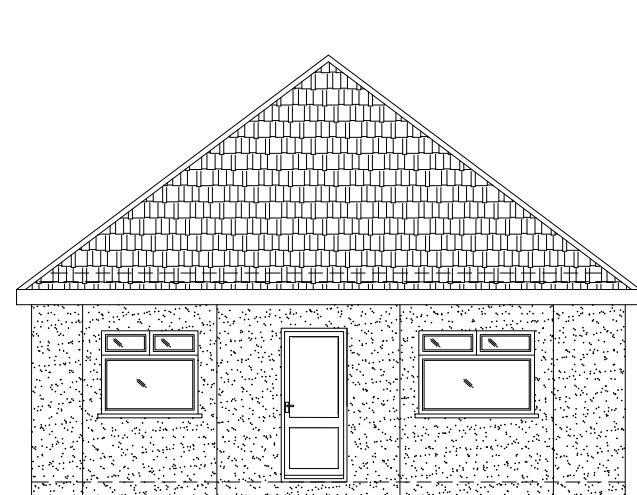


EXISTING FRONT ELEVATION A
SCALE 1:100

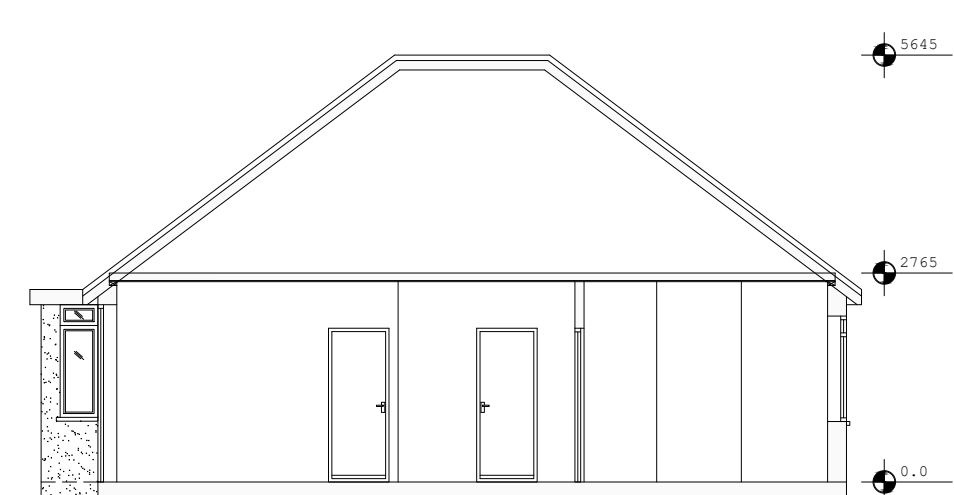

EXISTING CROSS SECTION A-A
SCALE 1:100

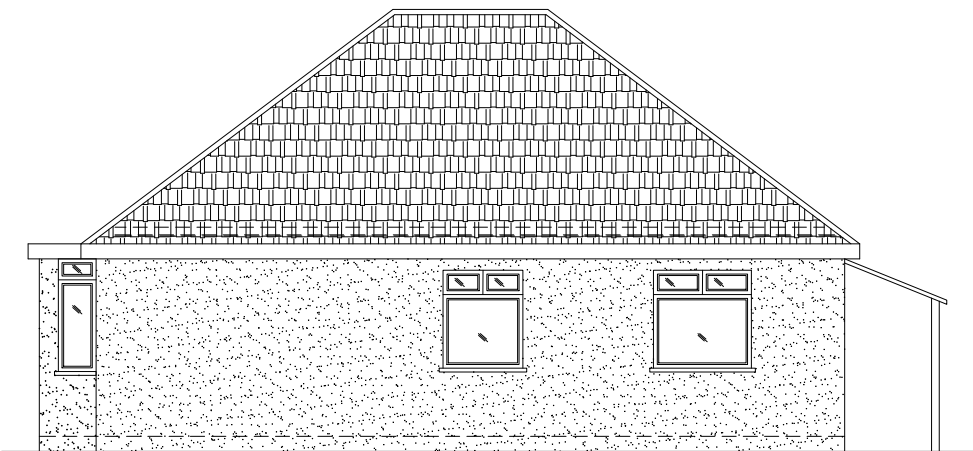


EXISTING SIDE ELEVATION B
SCALE 1:100

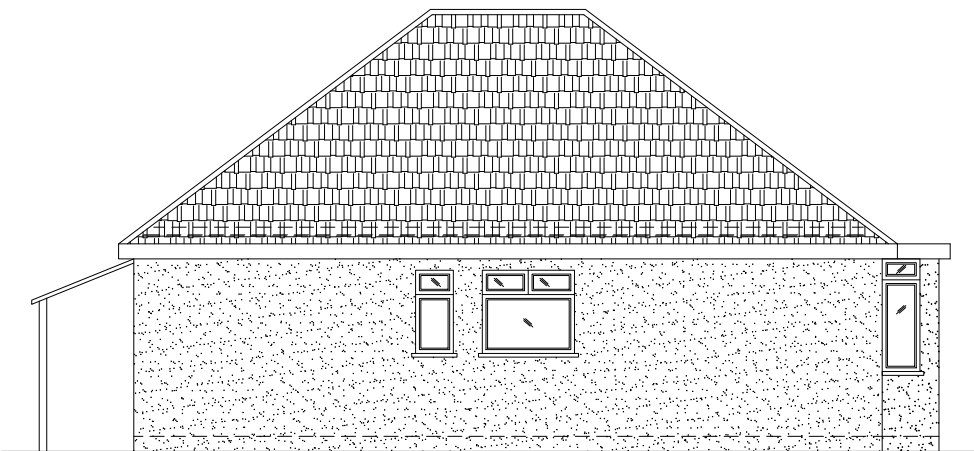


EXISTING SIDE ELEVATION D
SCALE 1:100



01856 898 022
www.UKPlanningMaps.com

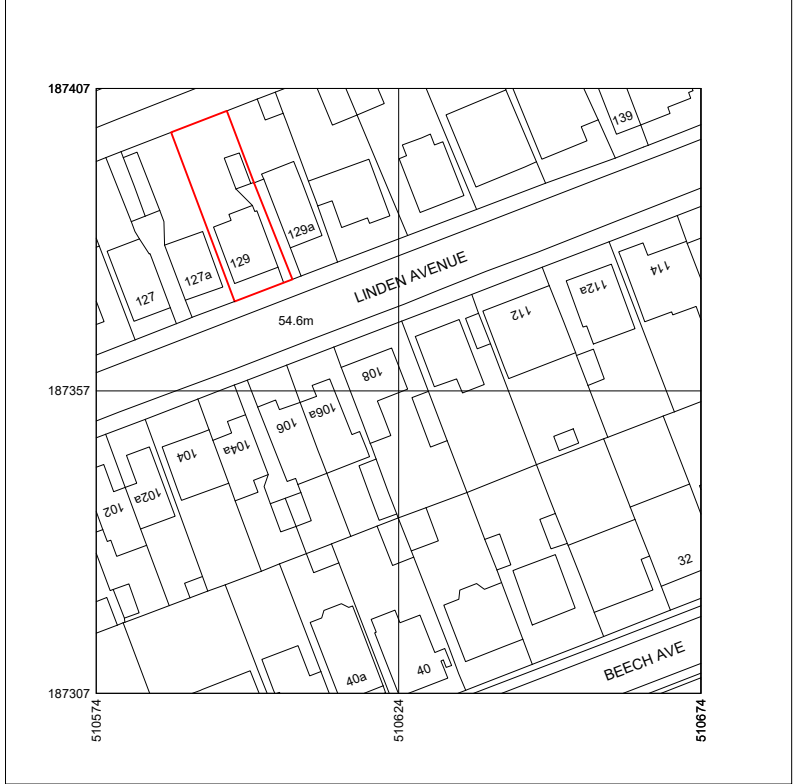

Produced on 15 September 2025 from the Ordnance Survey National Geographic Database and incorporating surveyed revision available at this date.
This map shows the area bounded by 510574 187307 510574 187307 510574 187307 510574 187307
Ordnance Survey copyright and database rights 2025 OS 100054135. Supplied by aerial to training for UKPlanningMaps.com a licensed Ordnance Survey partner (OS 100054135).
Data licence expires 15 September 2026. Unique plan reference: v1015119661758628

 

LOCATION MAP
SCALE 1:1250

1:100
0 2 4 6 8 cm
0 2000 4000 6000 8000 mm

Do not scale off the drawings (scale only for planning purposes).

 www.malathydesign.com 02037 462 100 074 6610 3263	ARCH/CLIENT	Drawn BC		
	Project Title	Checked SP		
	129 LINDEN AVENUE RUISLIP HA4 8TY			
	Drawing Title	Scale	Size	
	EXISTING FLOOR PLAN,ELEVATION,CROSS SECTION AND LOCATION MAP	1:100	A1	
Project No. 2579		Drawing No. PL-01	Rev. -	