




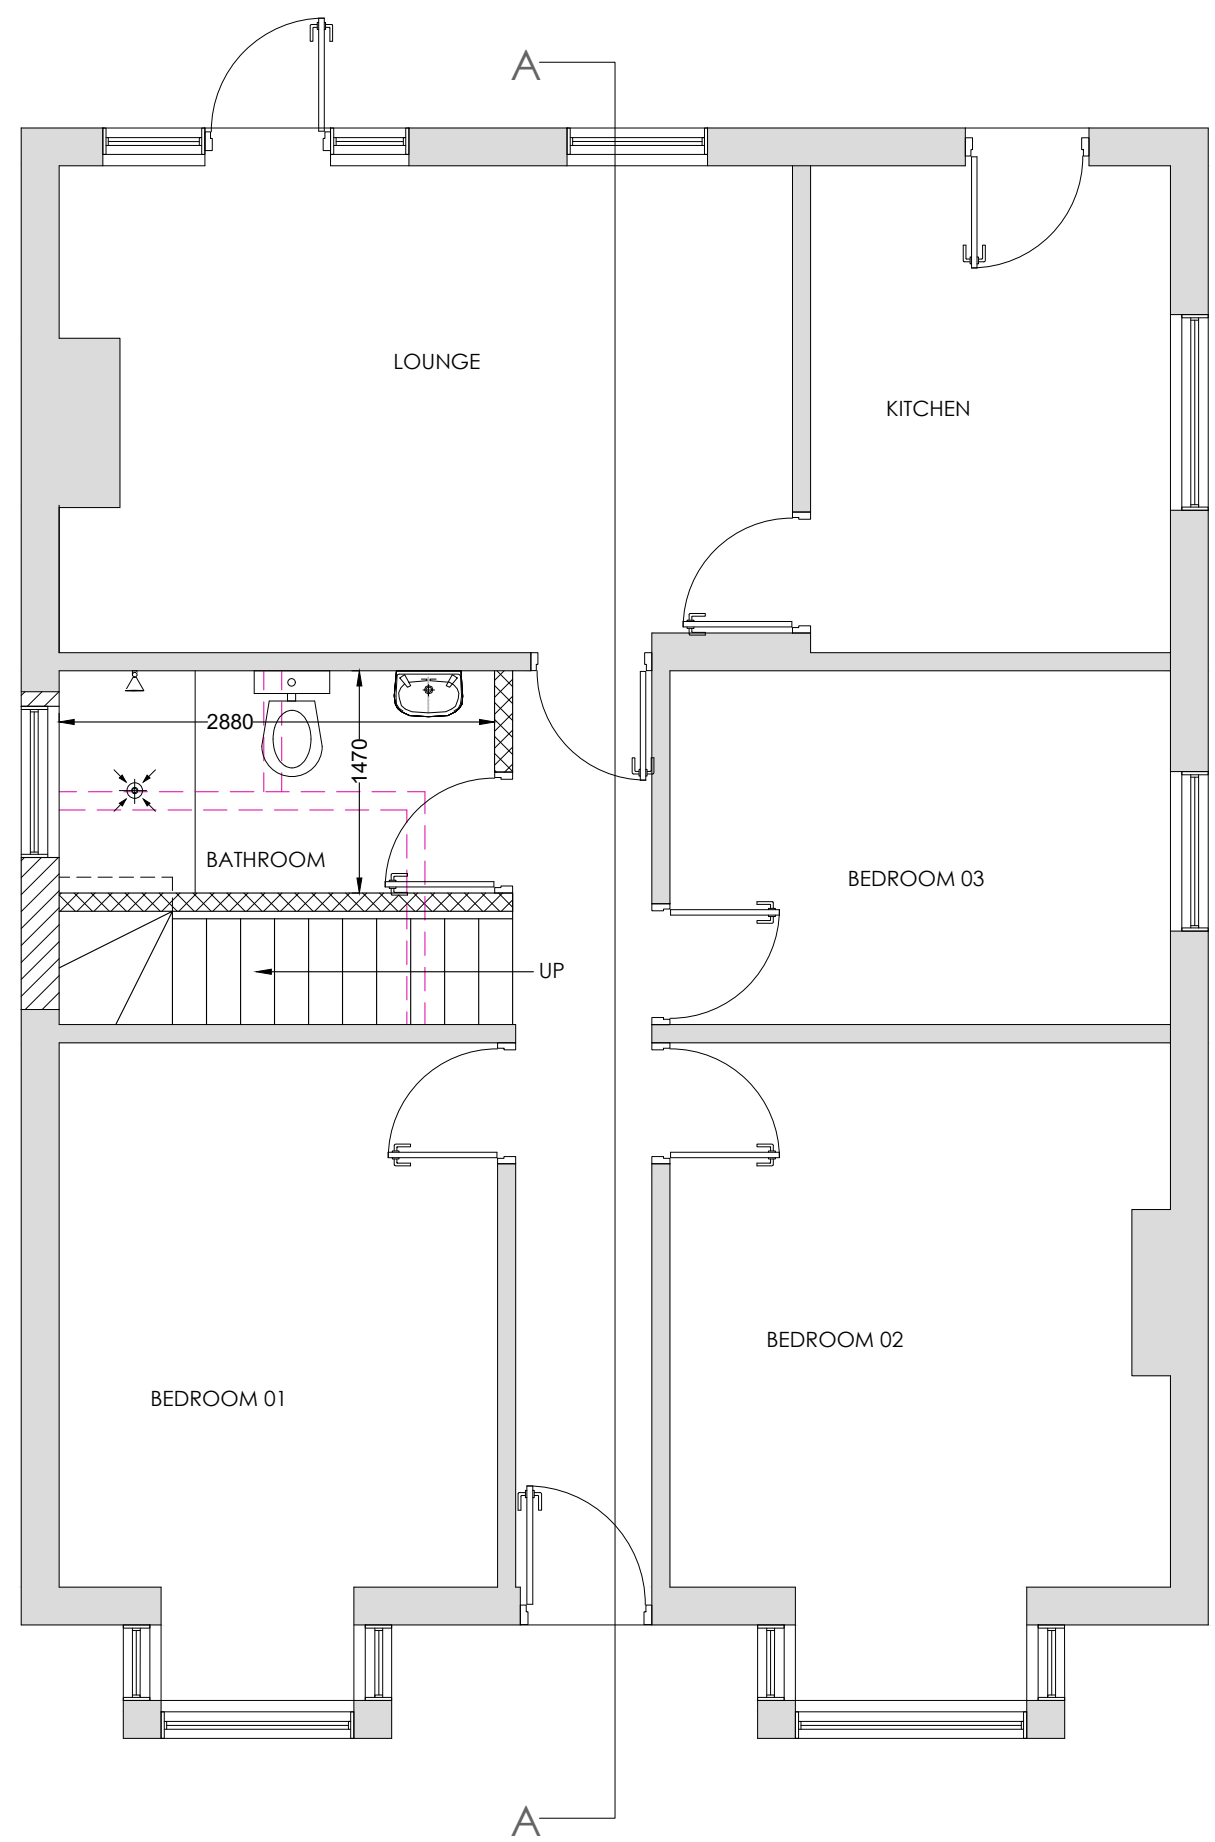



PROPOSED GROUND FLOOR PLAN
SCALE 1:50

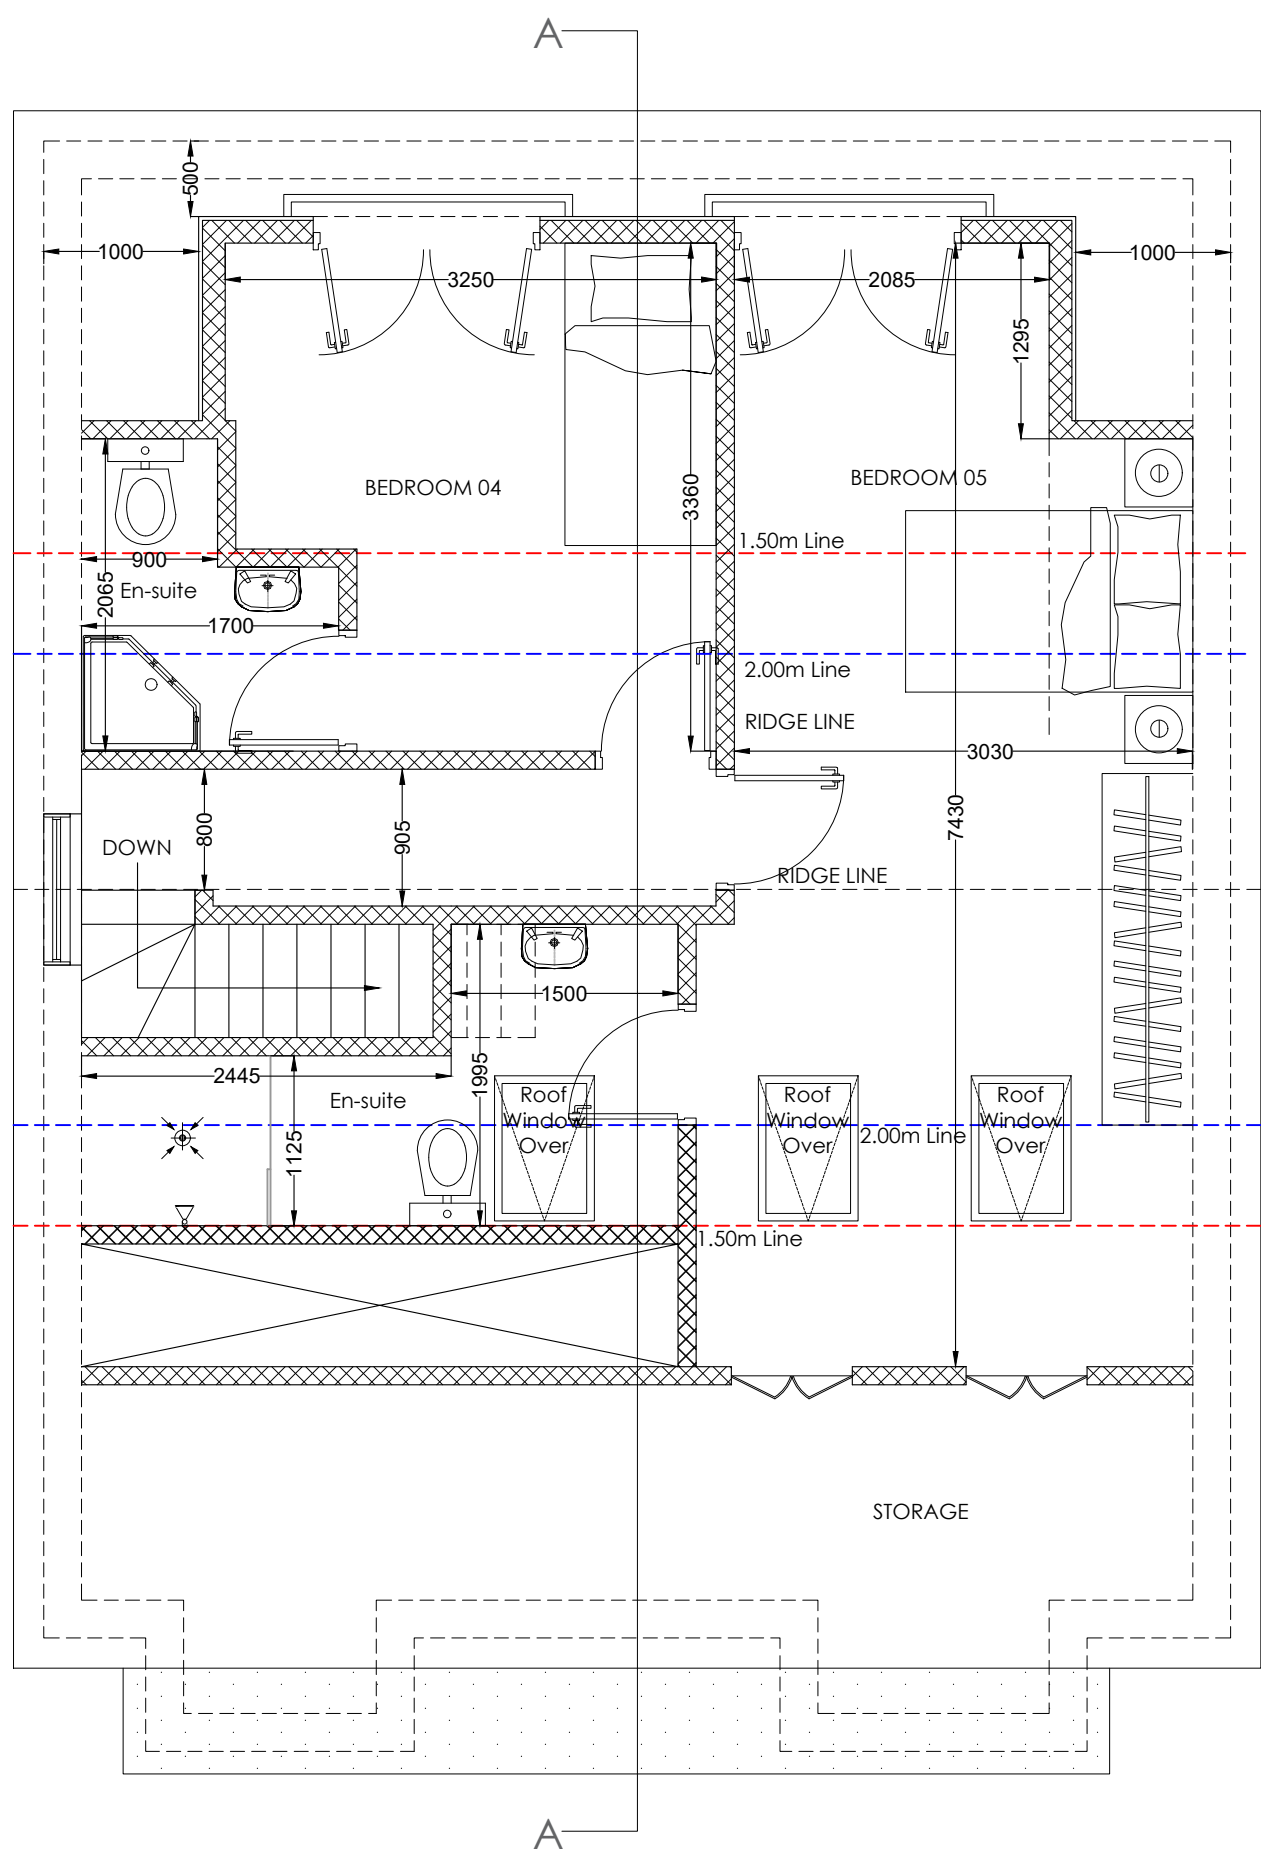

PROPOSED LOFT FLOOR PLAN
SCALE 1:50

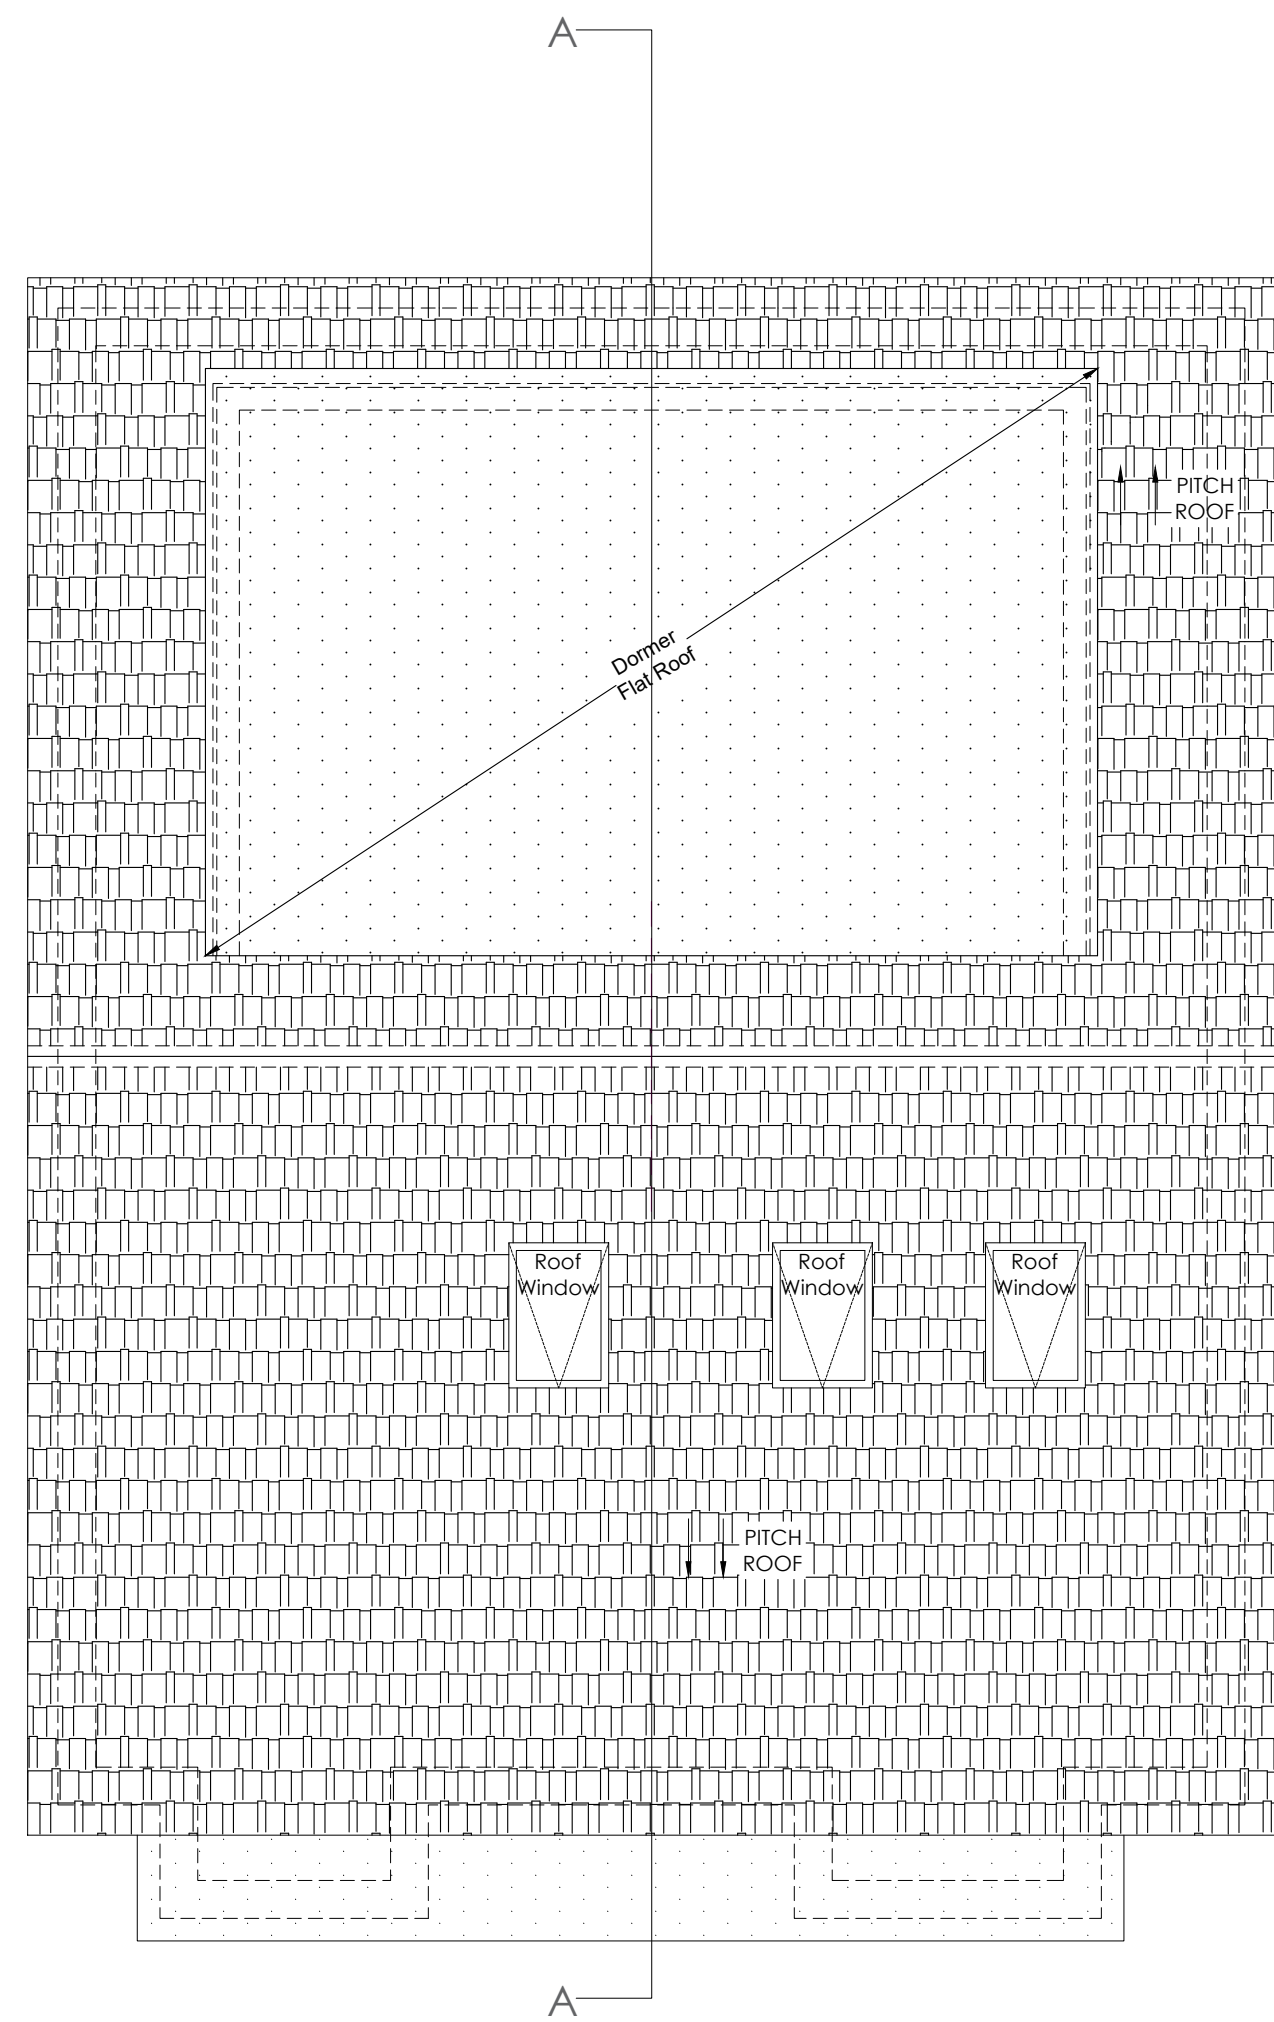

PROPOSED ROOF PLAN
SCALE 1:50

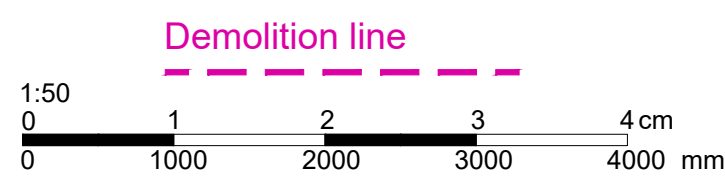 

Do not scale off the drawings (scale only for planning purposes).		Drawn BC
ARCH/CLIENT —		Checked SP
Project Title 129 LINDEN AVENUE RUISLIP HA4 8TY		Size A1
Drawing Title PROPOSED FLOOR PLANS		Scale 1:50
Project No. 2579	Drawing No. PL-02	Rev. B