



PROPOSED REAR ELEVATION C

SCALE 1:50

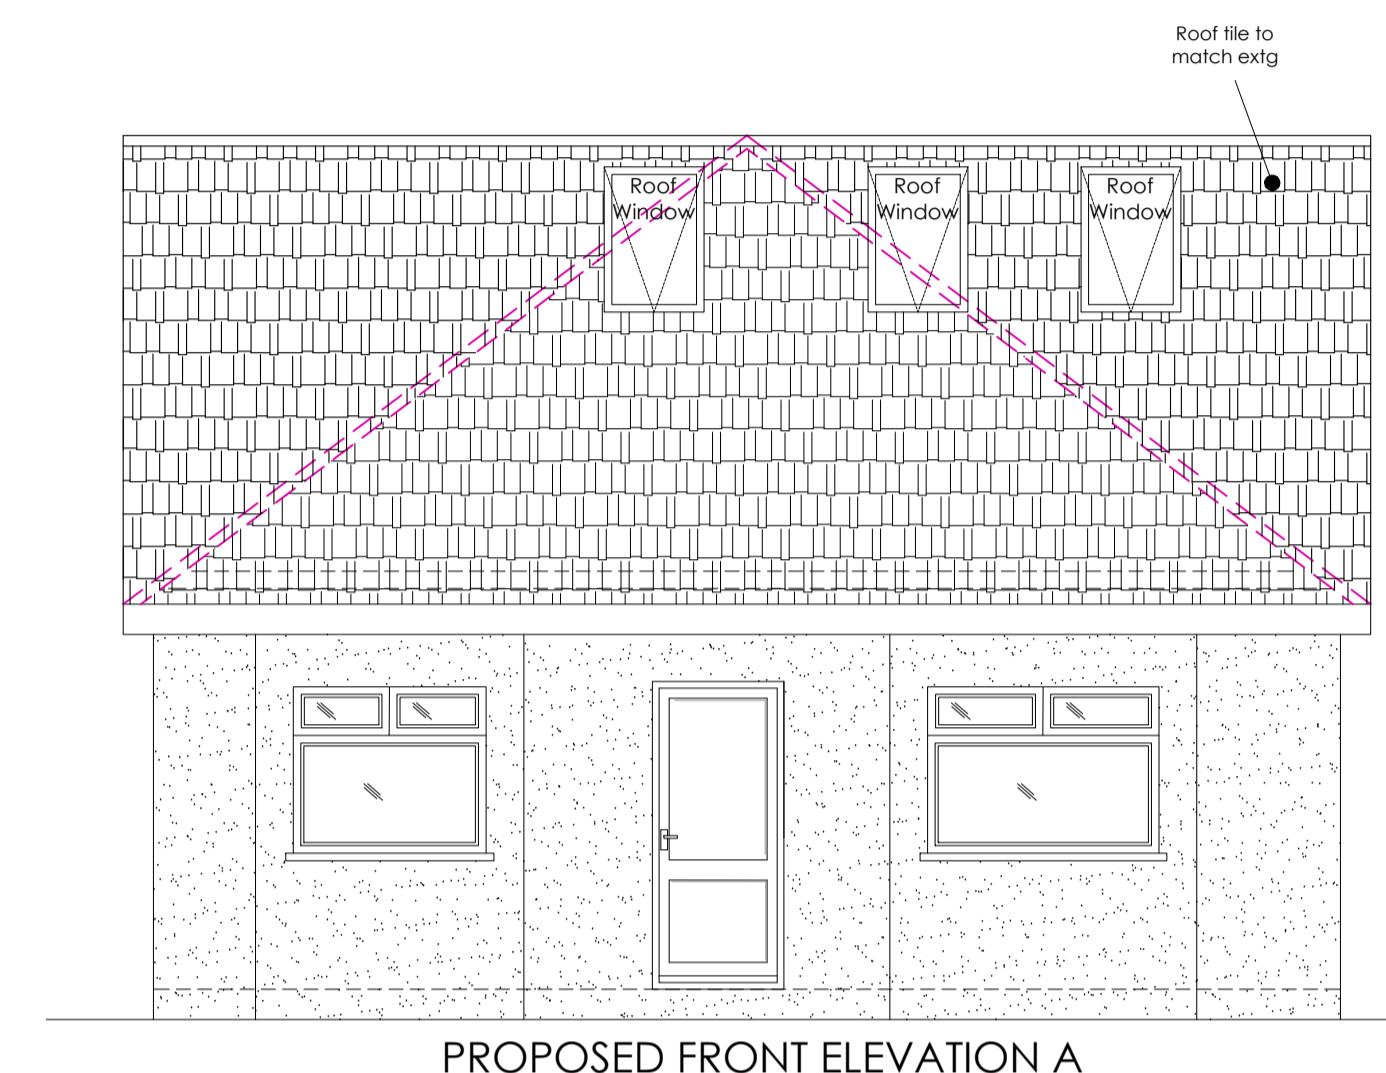


PROPOSED FRONT ELEVATION A

SCALE 1:50

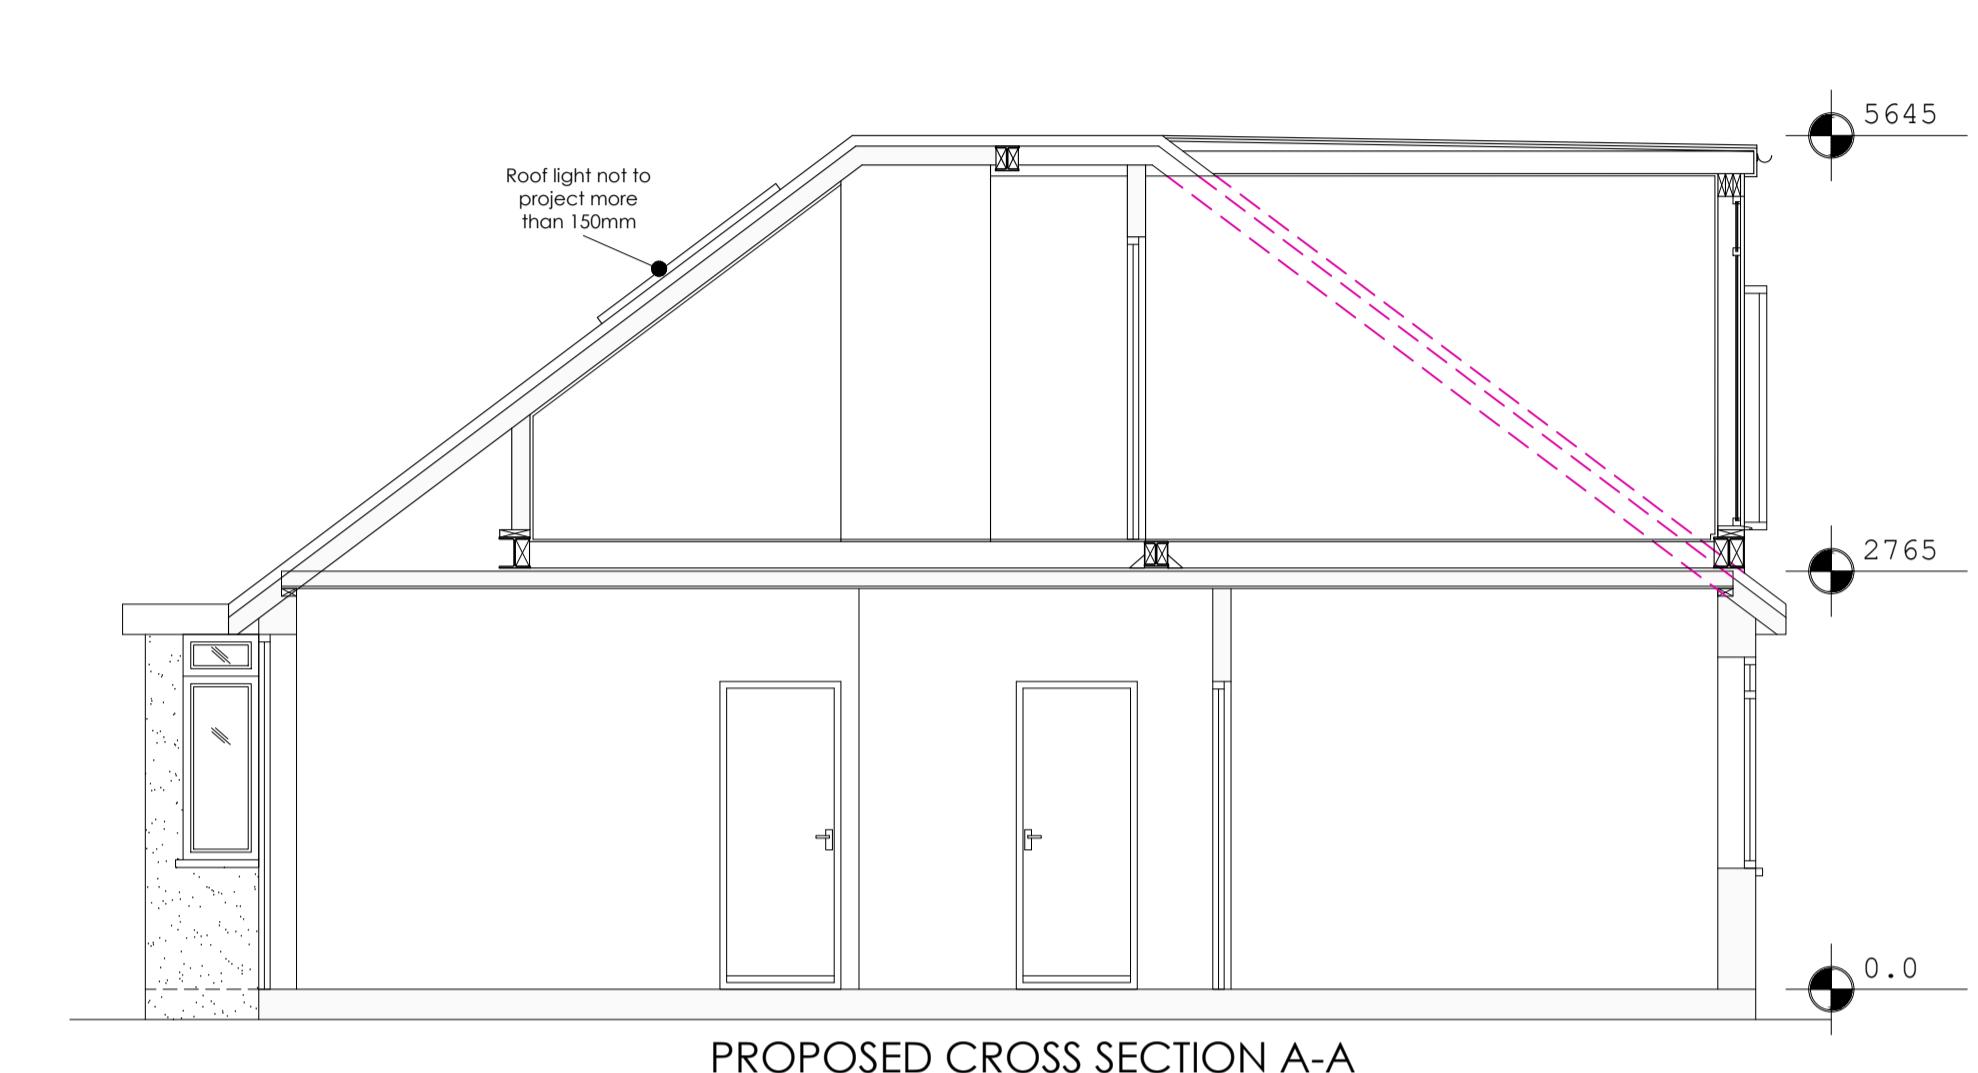


PROPOSED CROSS SECTION A-A

SCALE 1:50

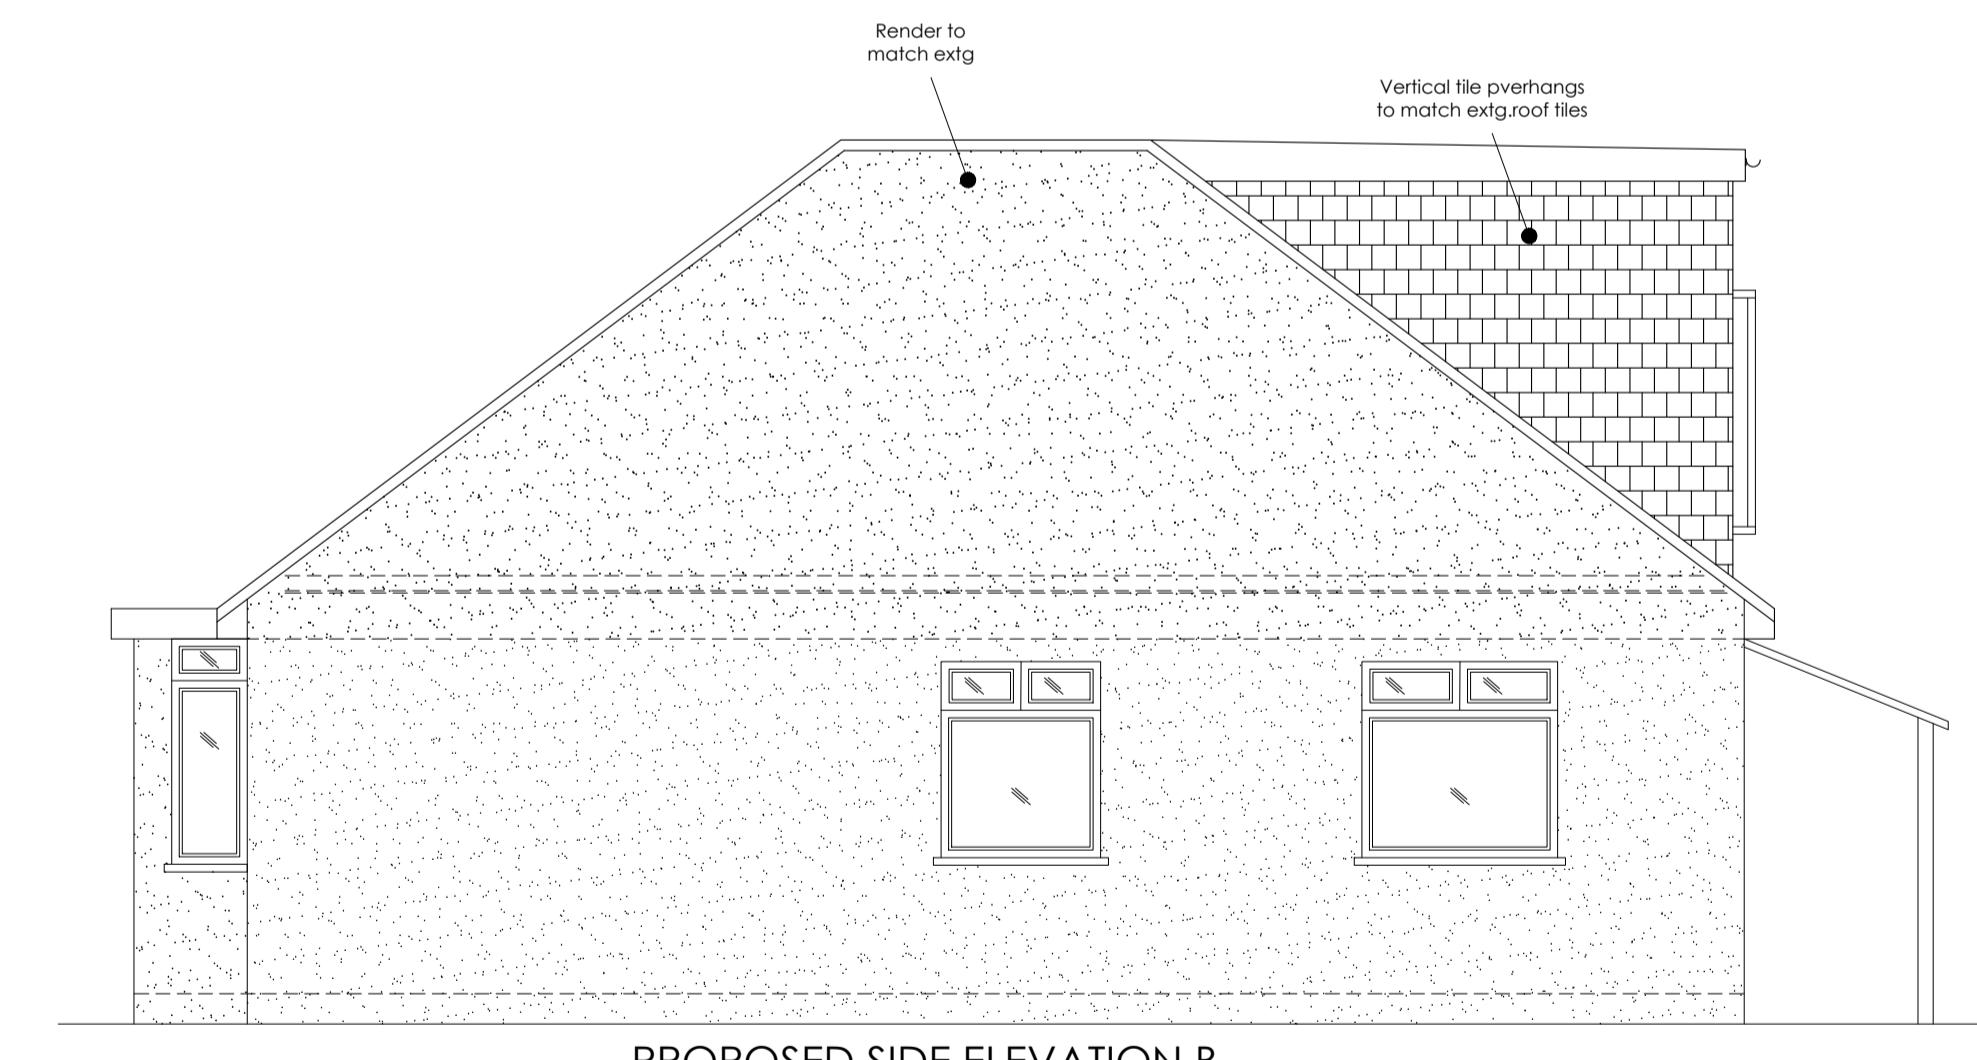

PROPOSED SIDE ELEVATION B

SCALE 1:50

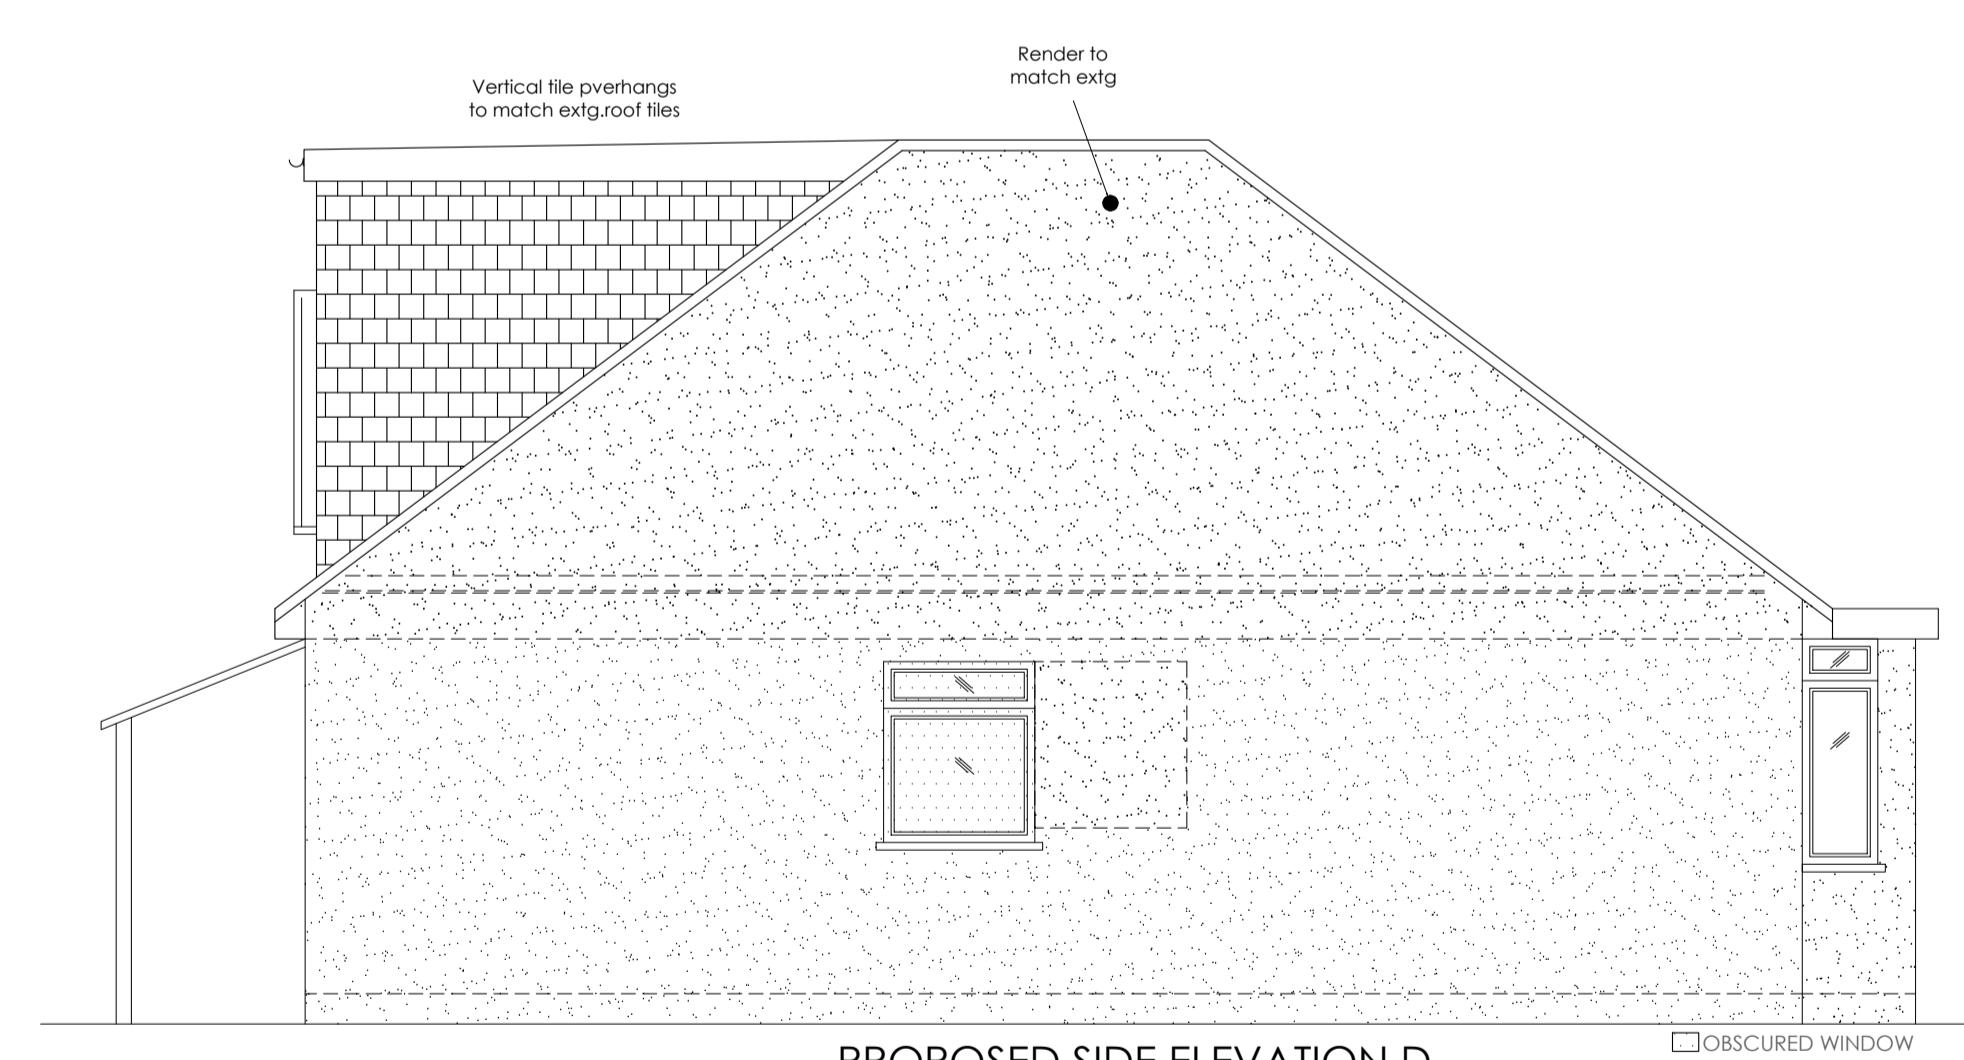

PROPOSED SIDE ELEVATION D

SCALE 1:50

