



PROPOSED REAR ELEVATION C

SCALE 1:50

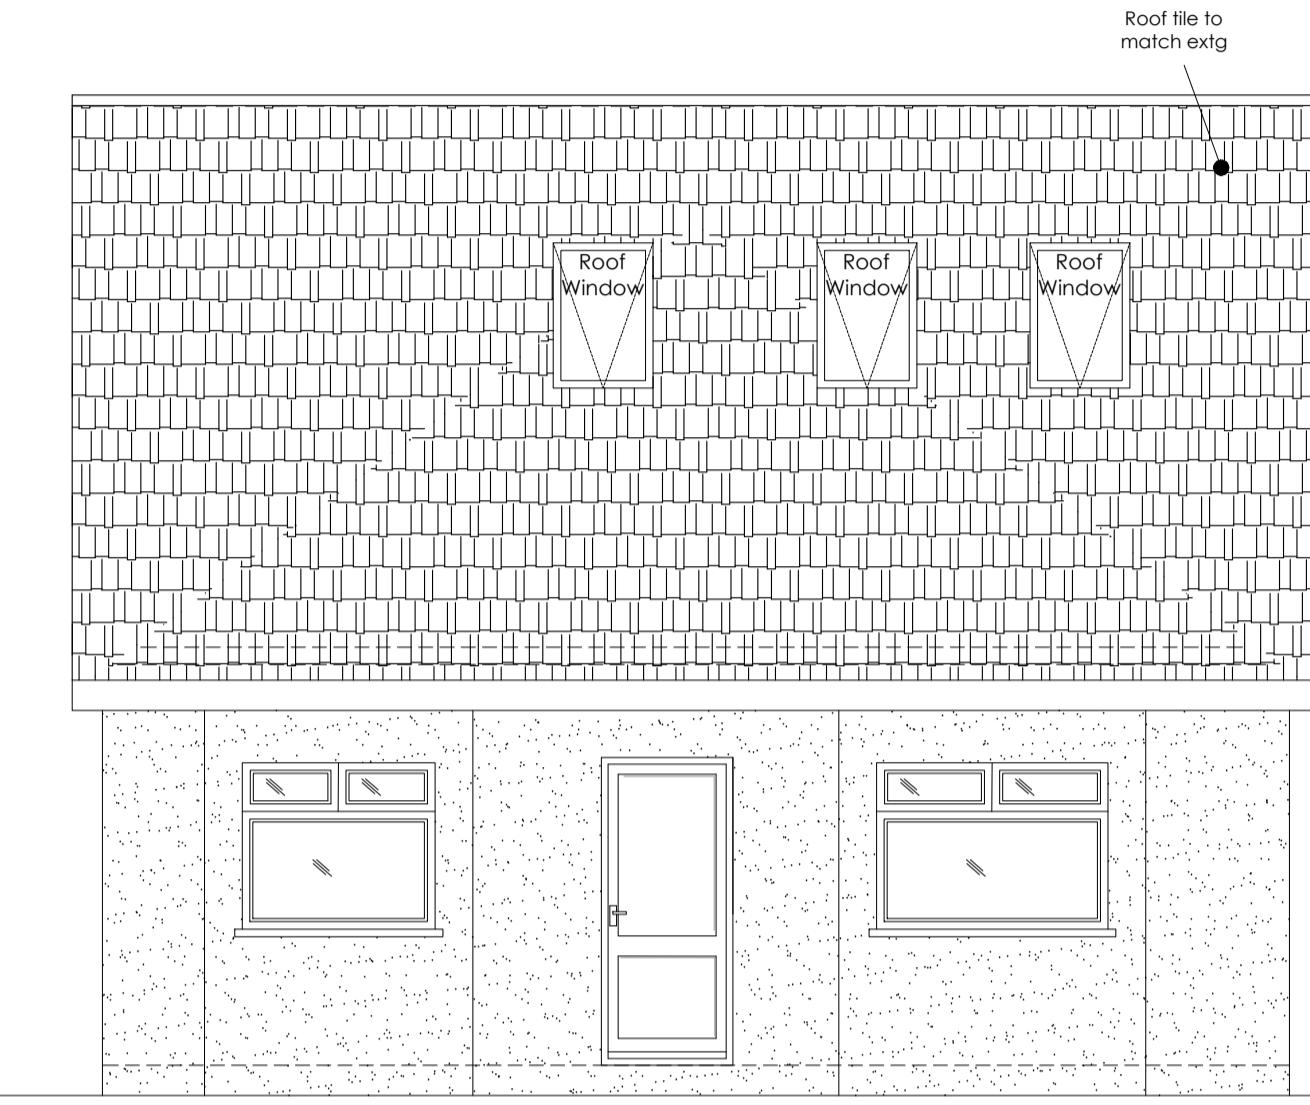


PROPOSED FRONT ELEVATION A

SCALE 1:50

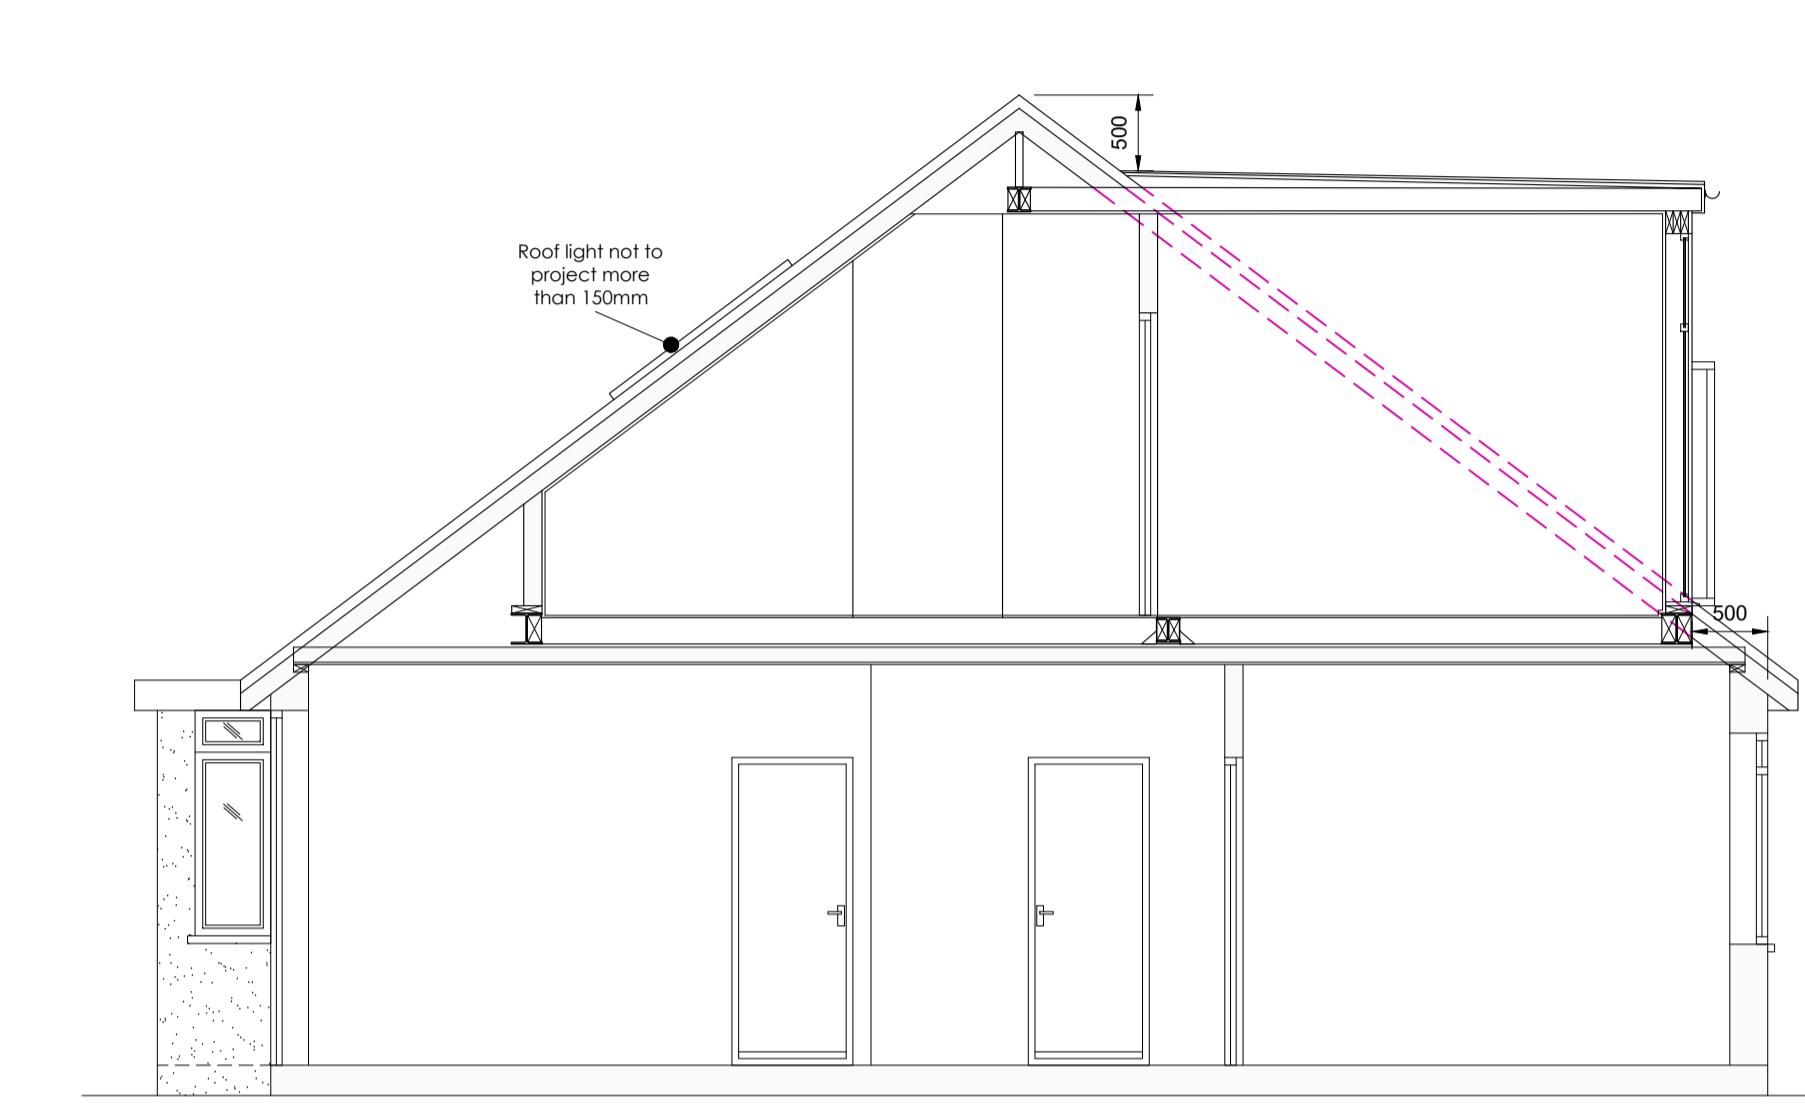


PROPOSED CROSS SECTION A-A

SCALE 1:50

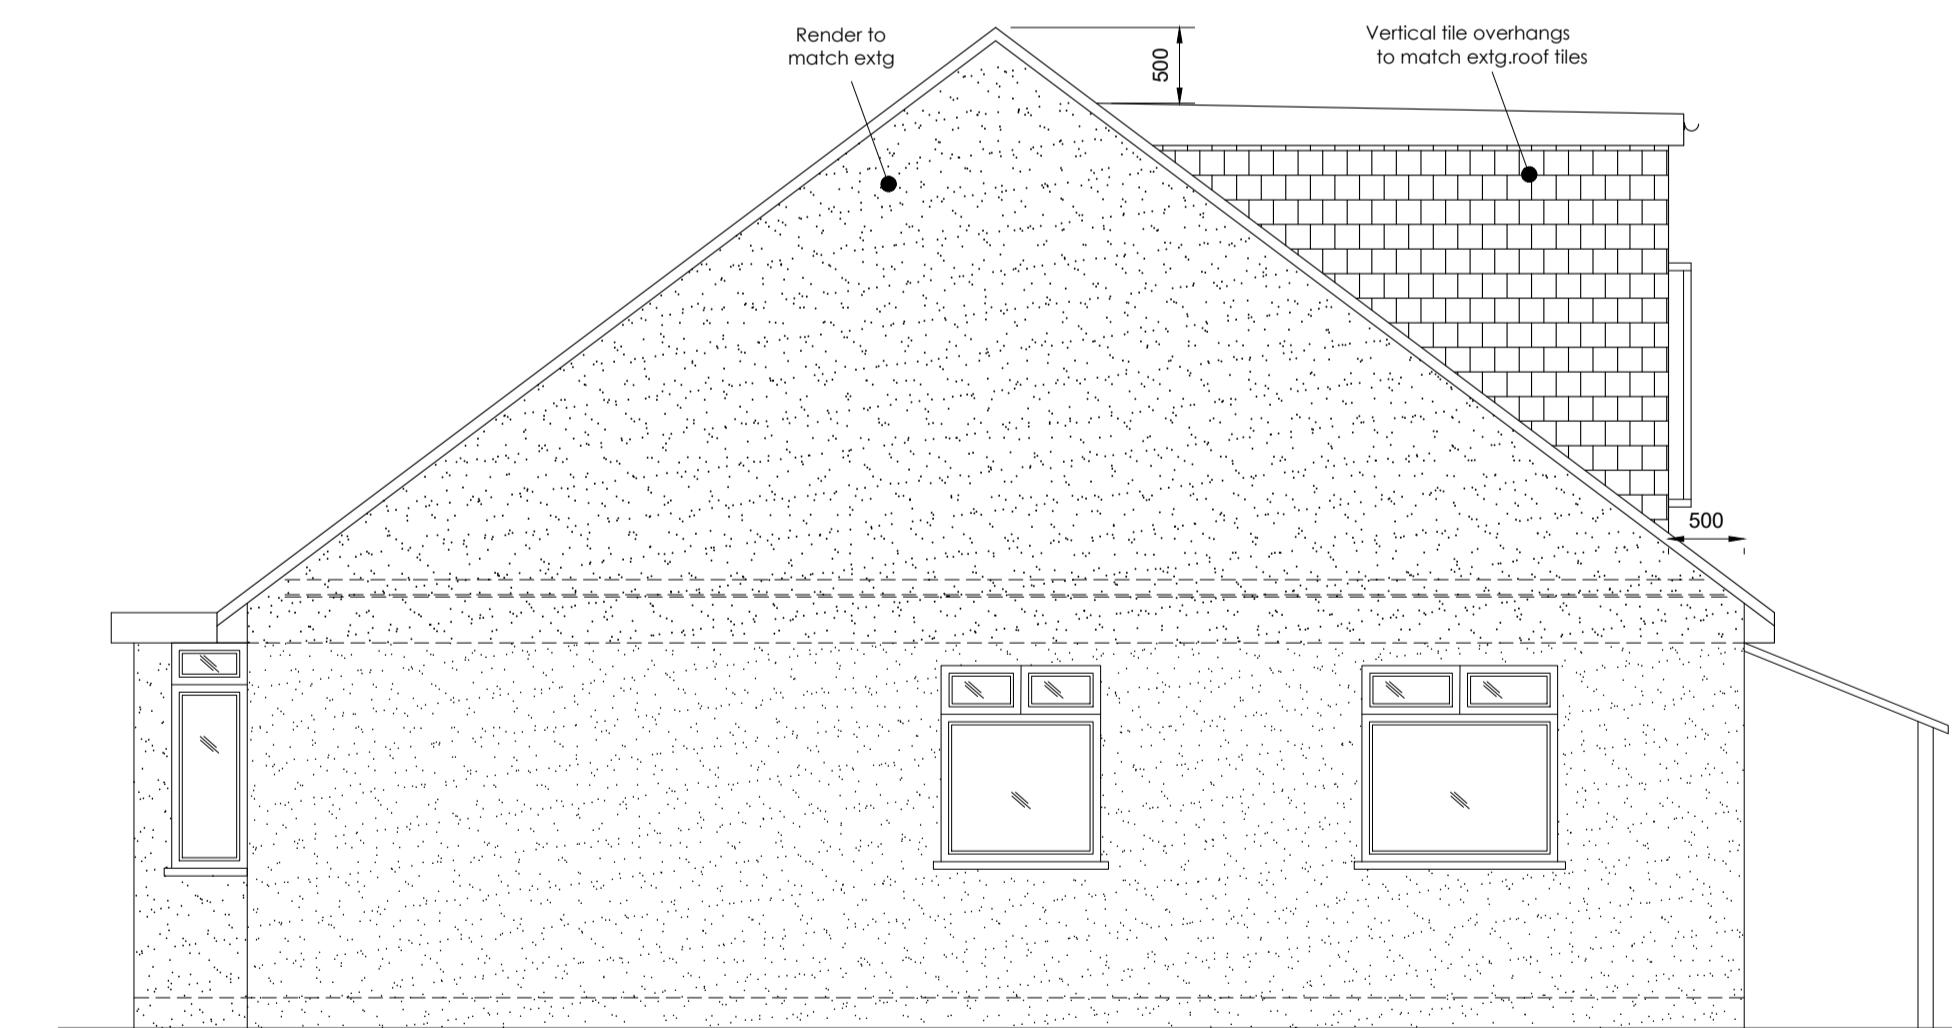


PROPOSED SIDE ELEVATION B

SCALE 1:50

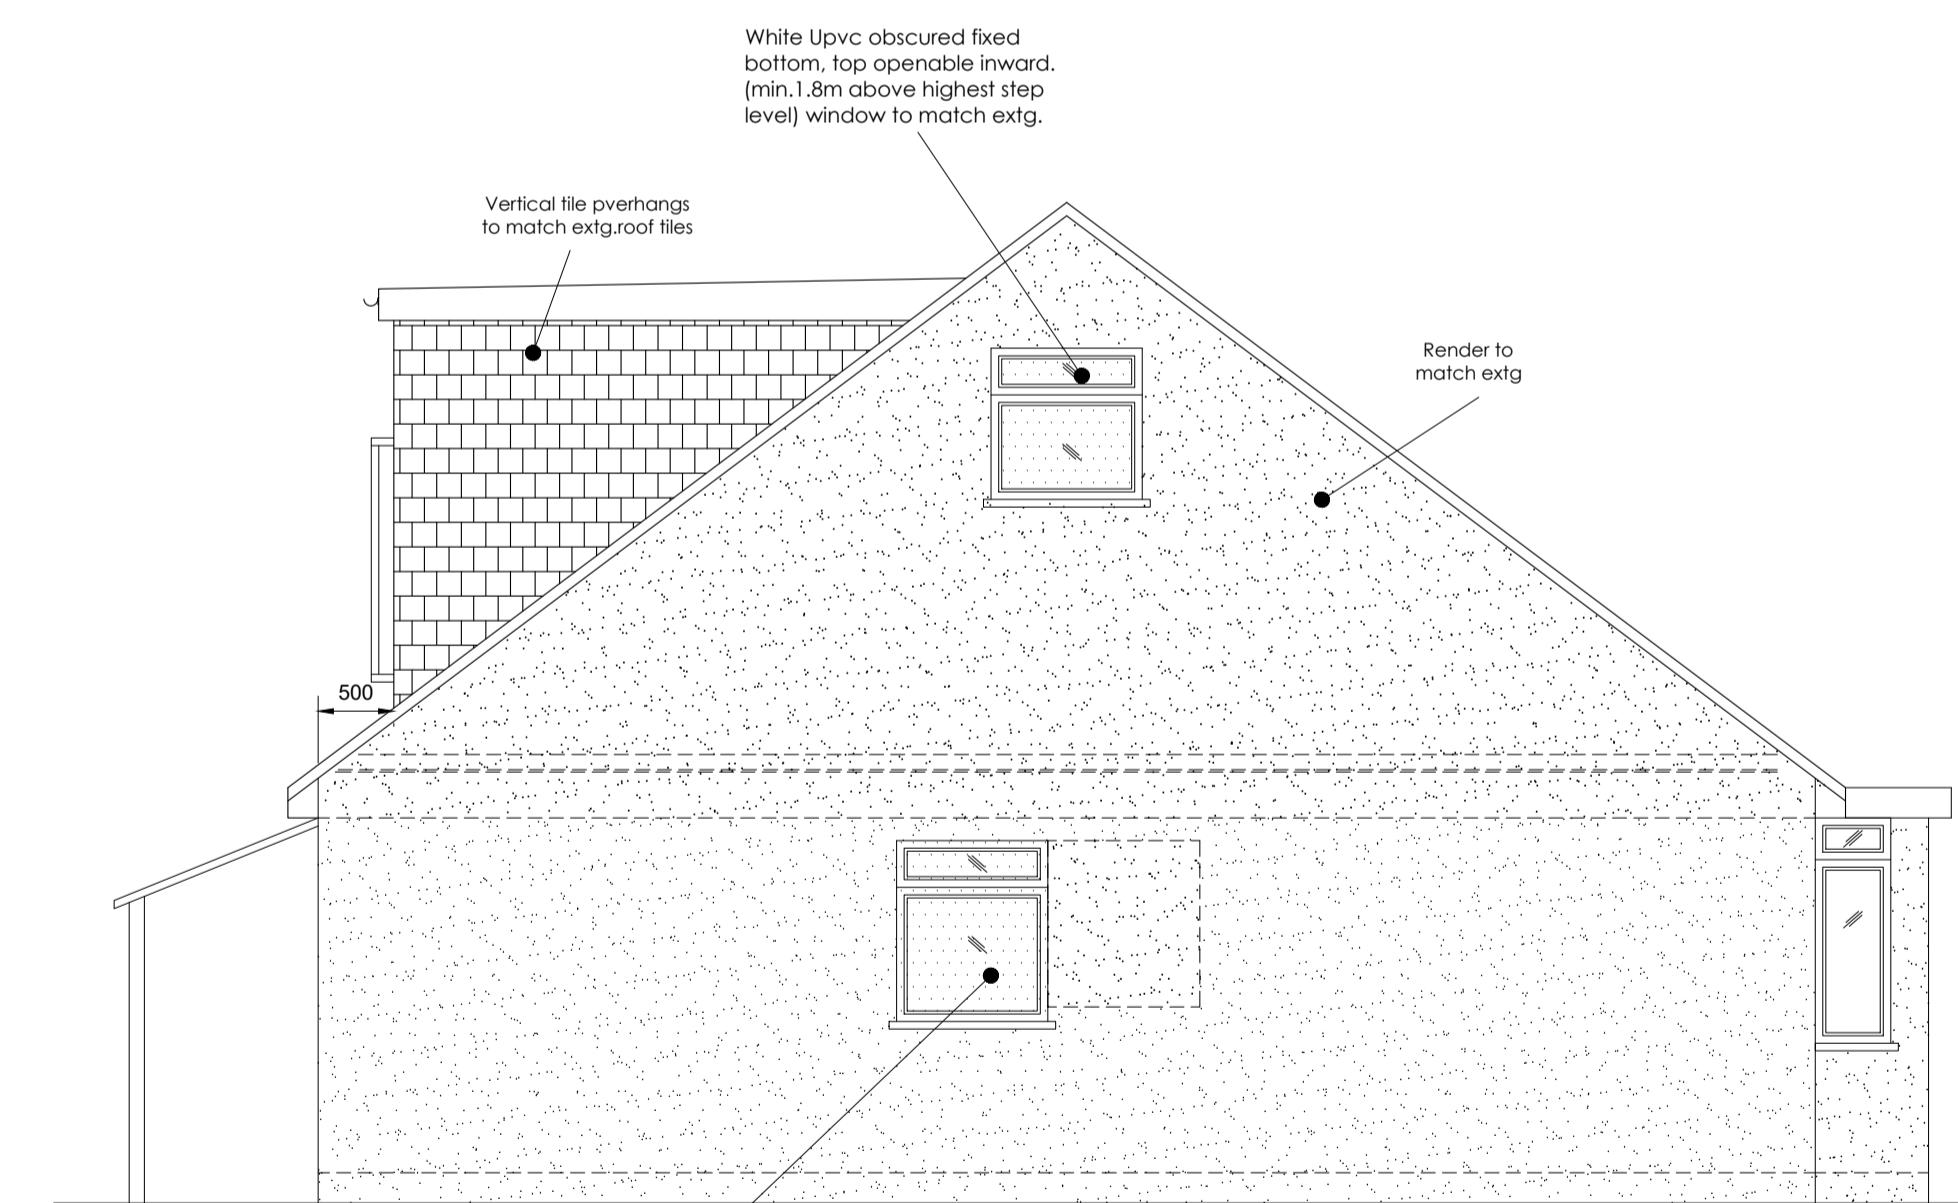

PROPOSED SIDE ELEVATION D

SCALE 1:50

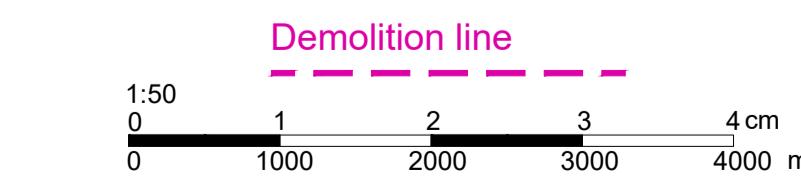

Do not scale off the drawings (scale only for planning purposes).

ARCH./CLIENT
Project Title
129 LINDEN AVENUE RUISLIP HA4 8TY
Drawing Title
PROPOSED ELEVATION AND CROSS SECTION A-A

Drawn
BC
Checked
SP
Scale 1:50
Size A1
Project No. 2579
Drawing No. PL-03
Rev. B