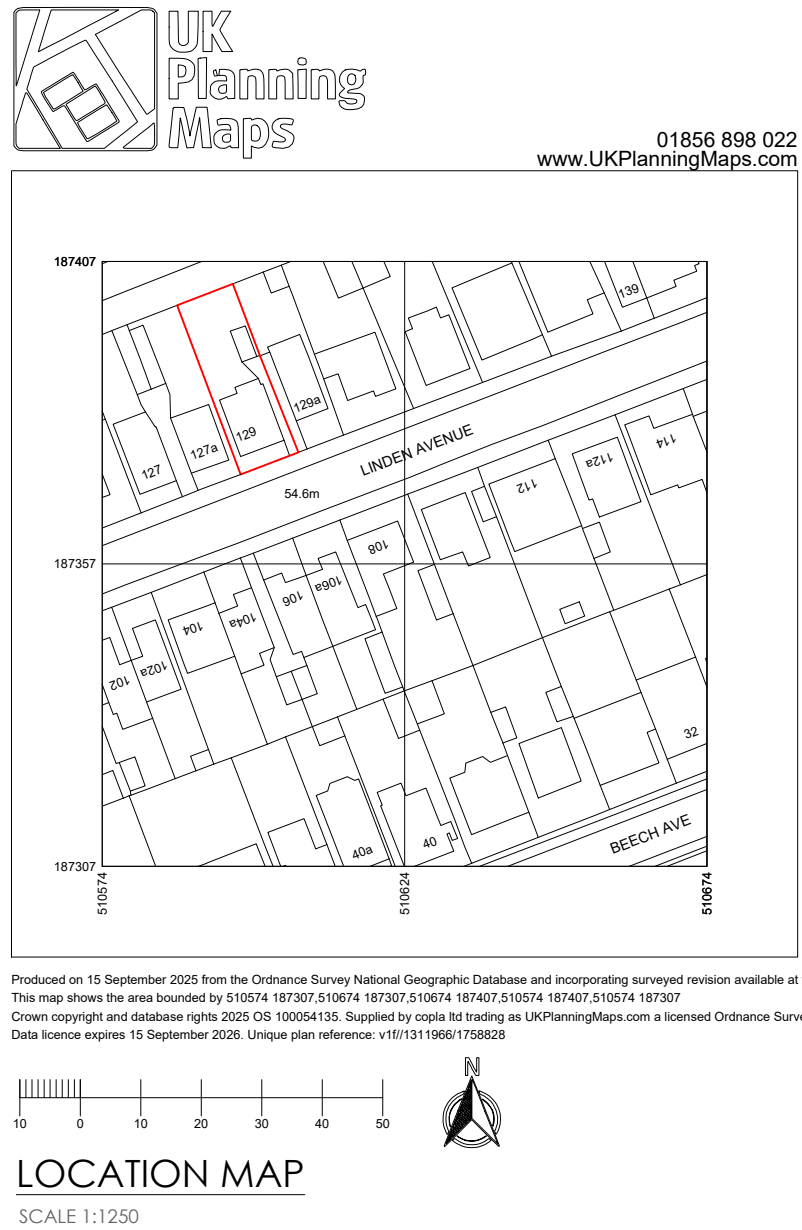
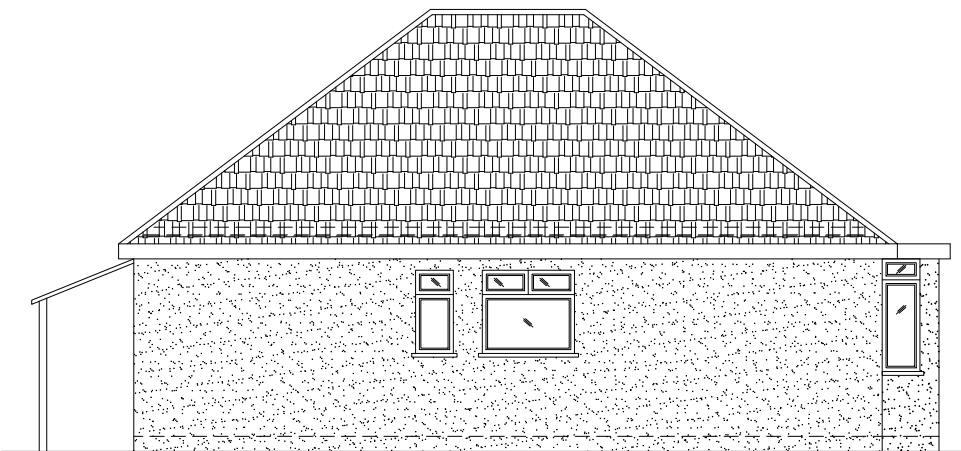
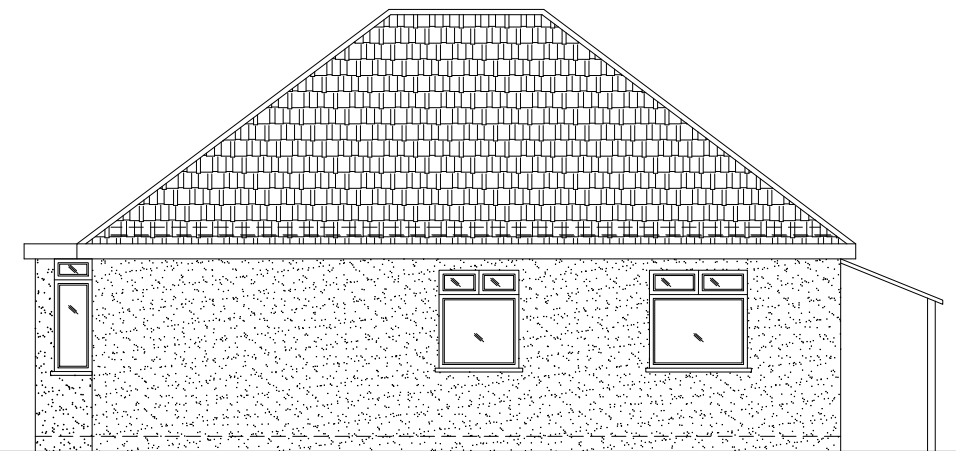
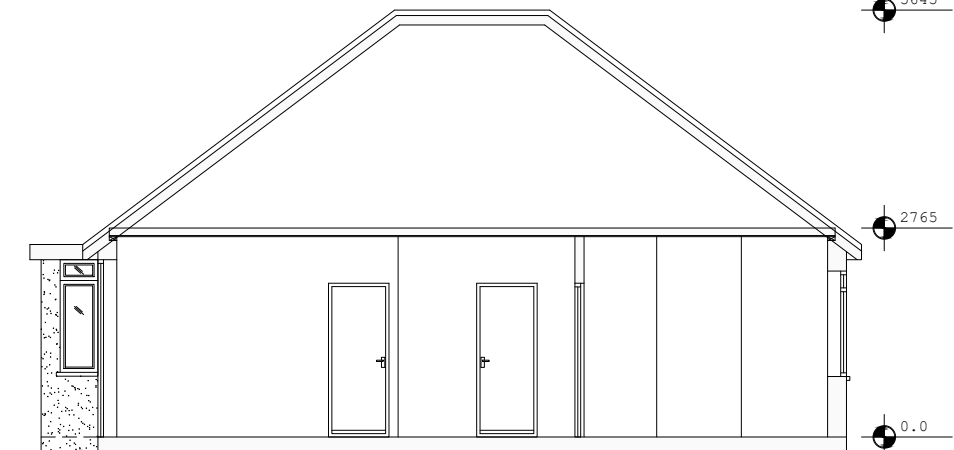
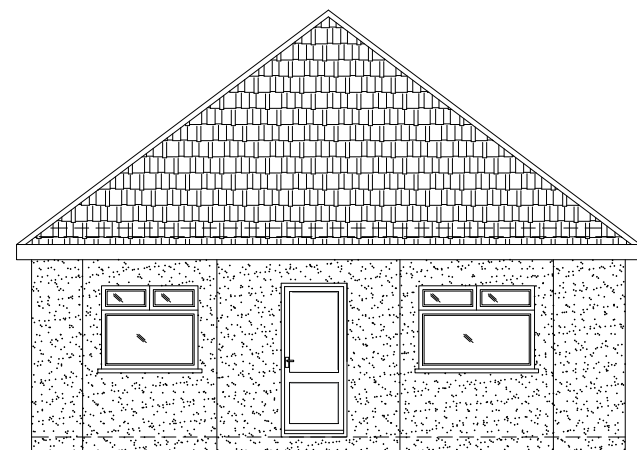
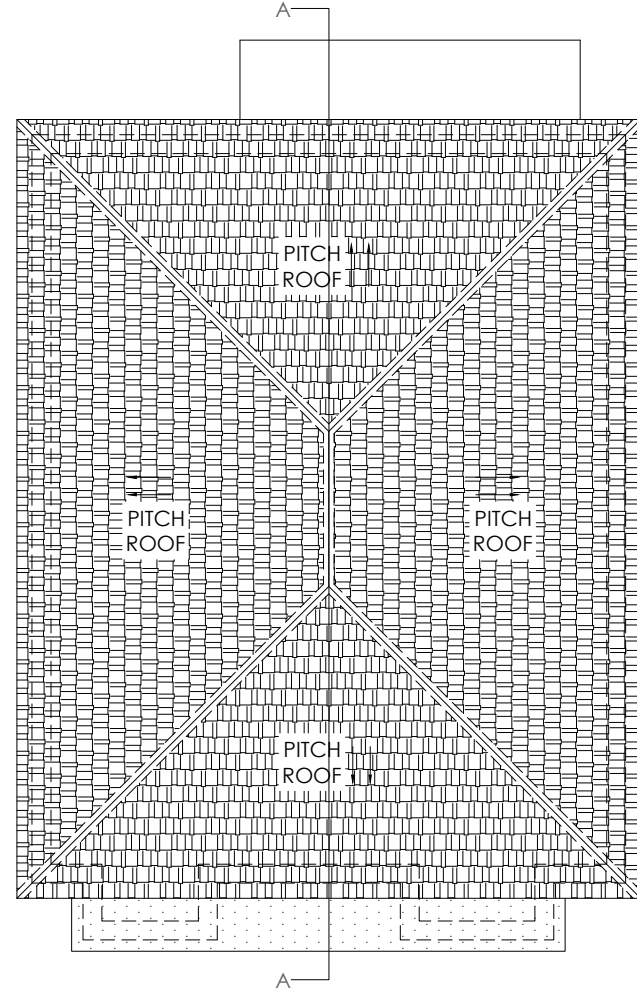
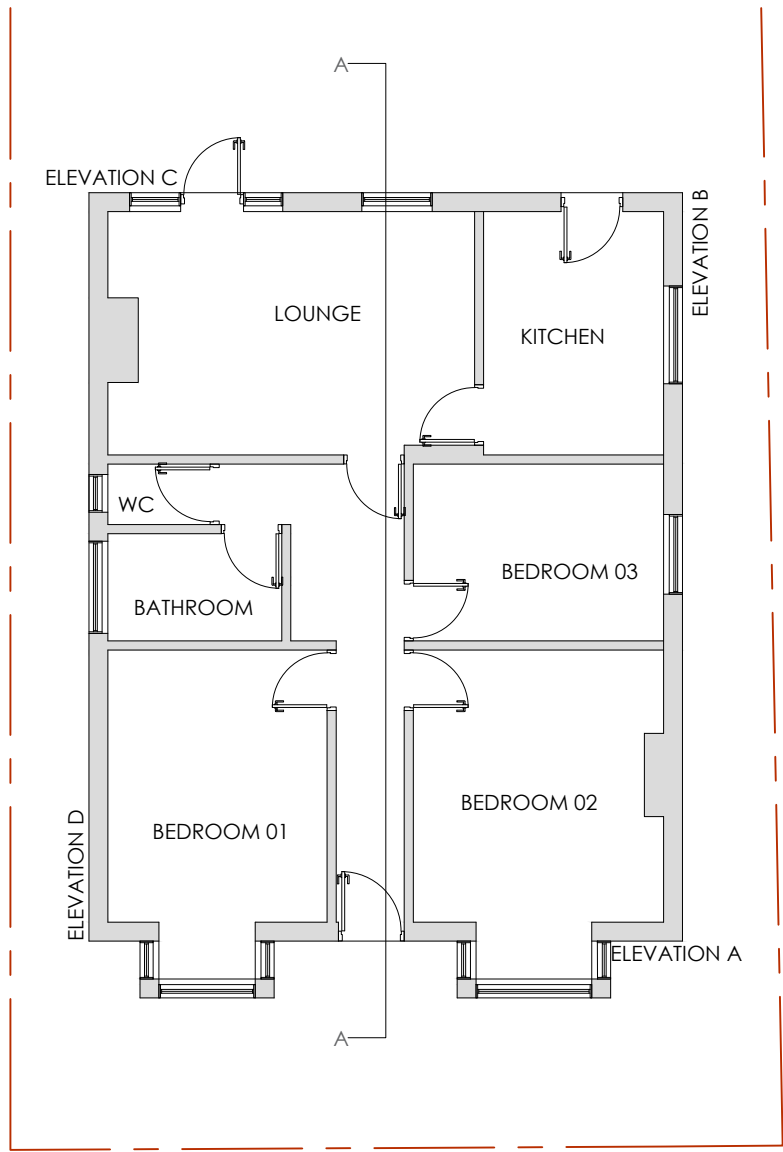
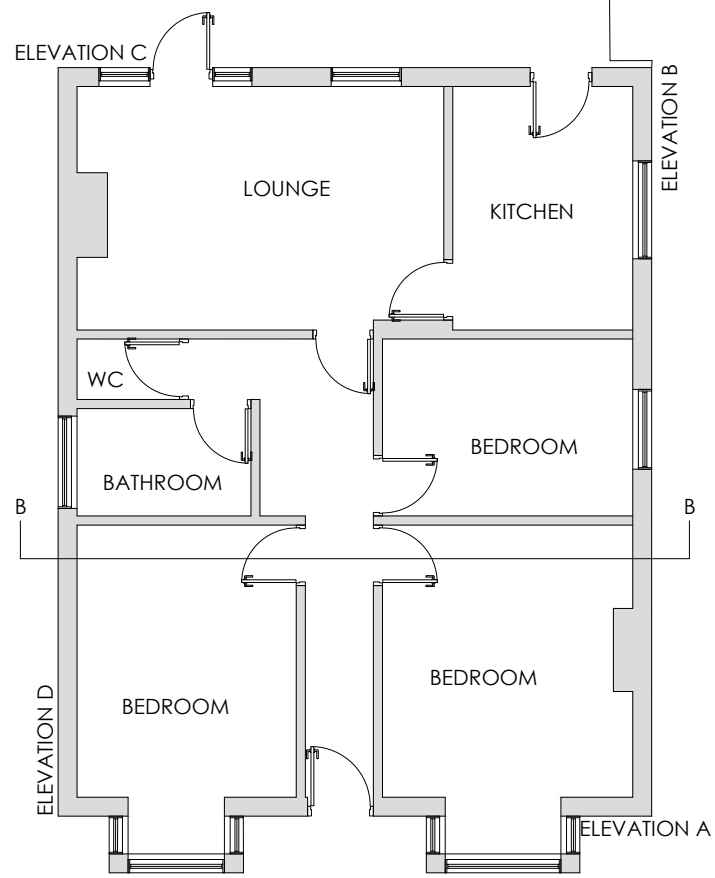
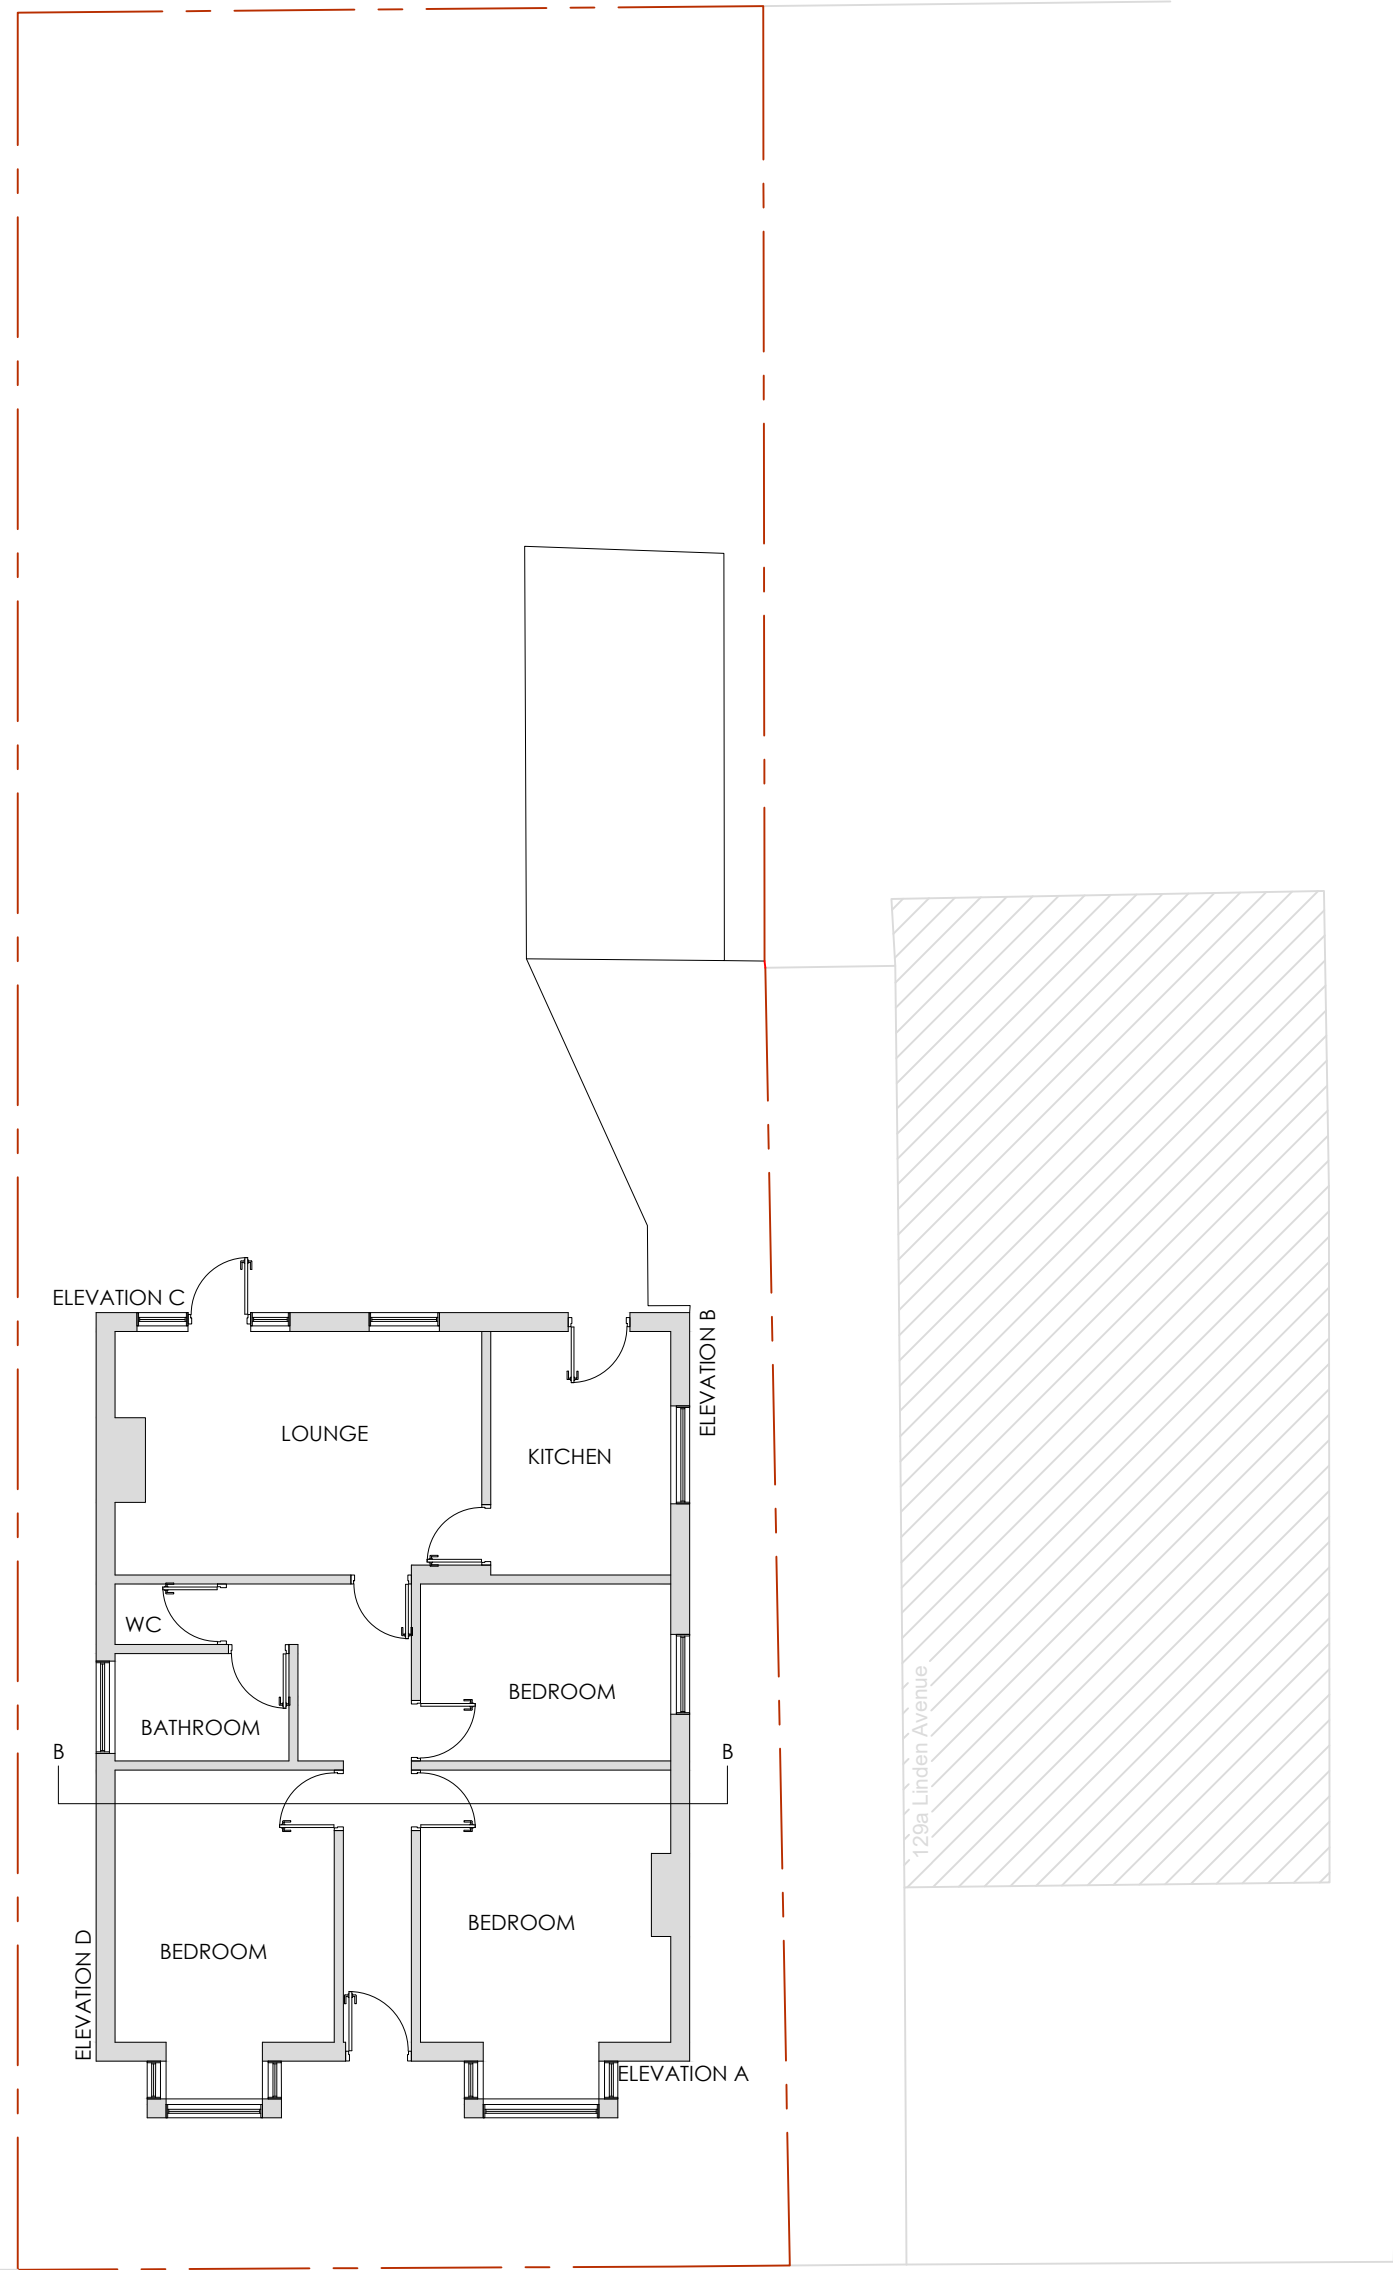


Do not scale off the drawings (scale only for planning purposes).		Drawn BC	
ARCH/CLIENT —		Checked SP	
Project Title 129 LINDEN AVENUE RUISLIP HA4 8TY		Scale 1:100	
Drawing Title EXISTING FLOOR PLAN,ELEVATION,CROSS SECTION AND LOCATION MAP		Size A1	
Project No. 2579		Drawing No. PRE-01	
		Rev. -	