




PROPOSED REAR ELEVATION C
SCALE 1:50

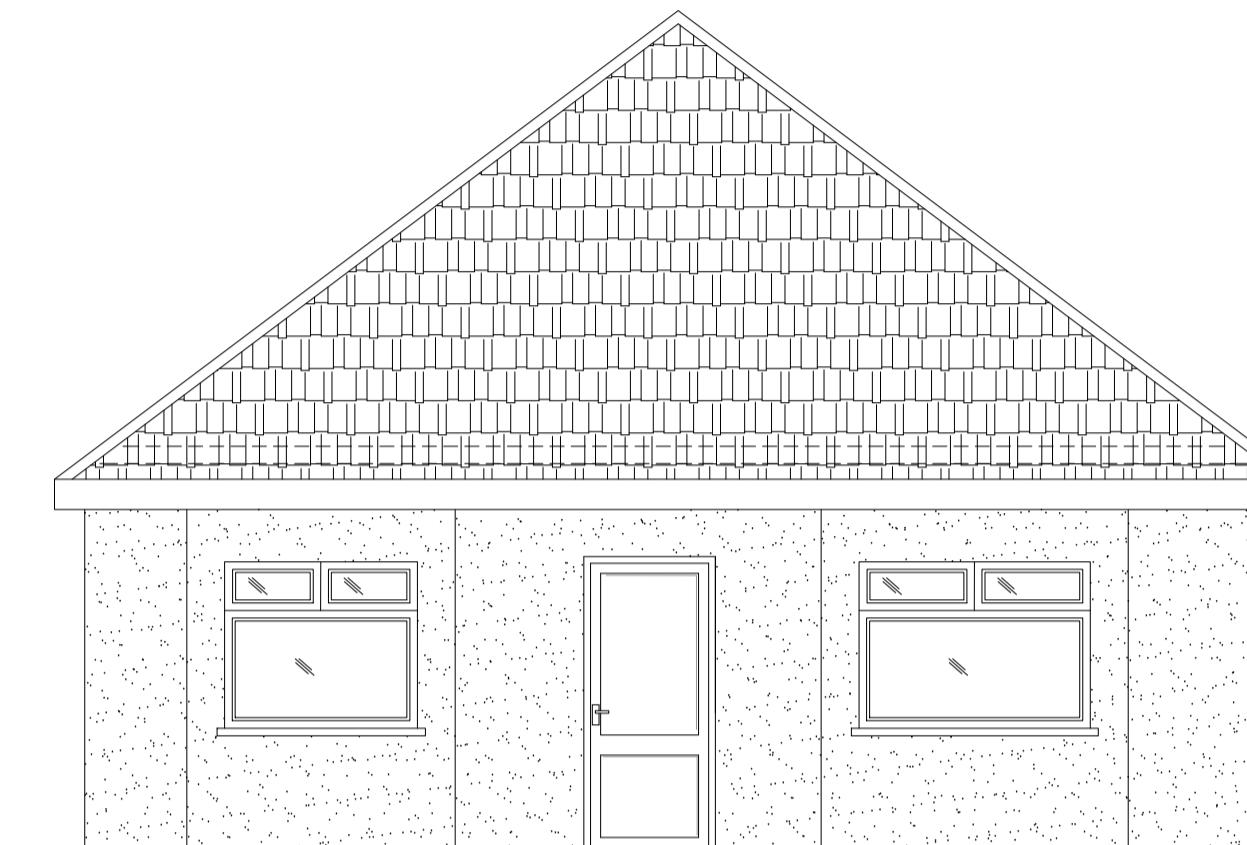


PROPOSED FRONT ELEVATION A (NO CHANGES)
SCALE 1:50

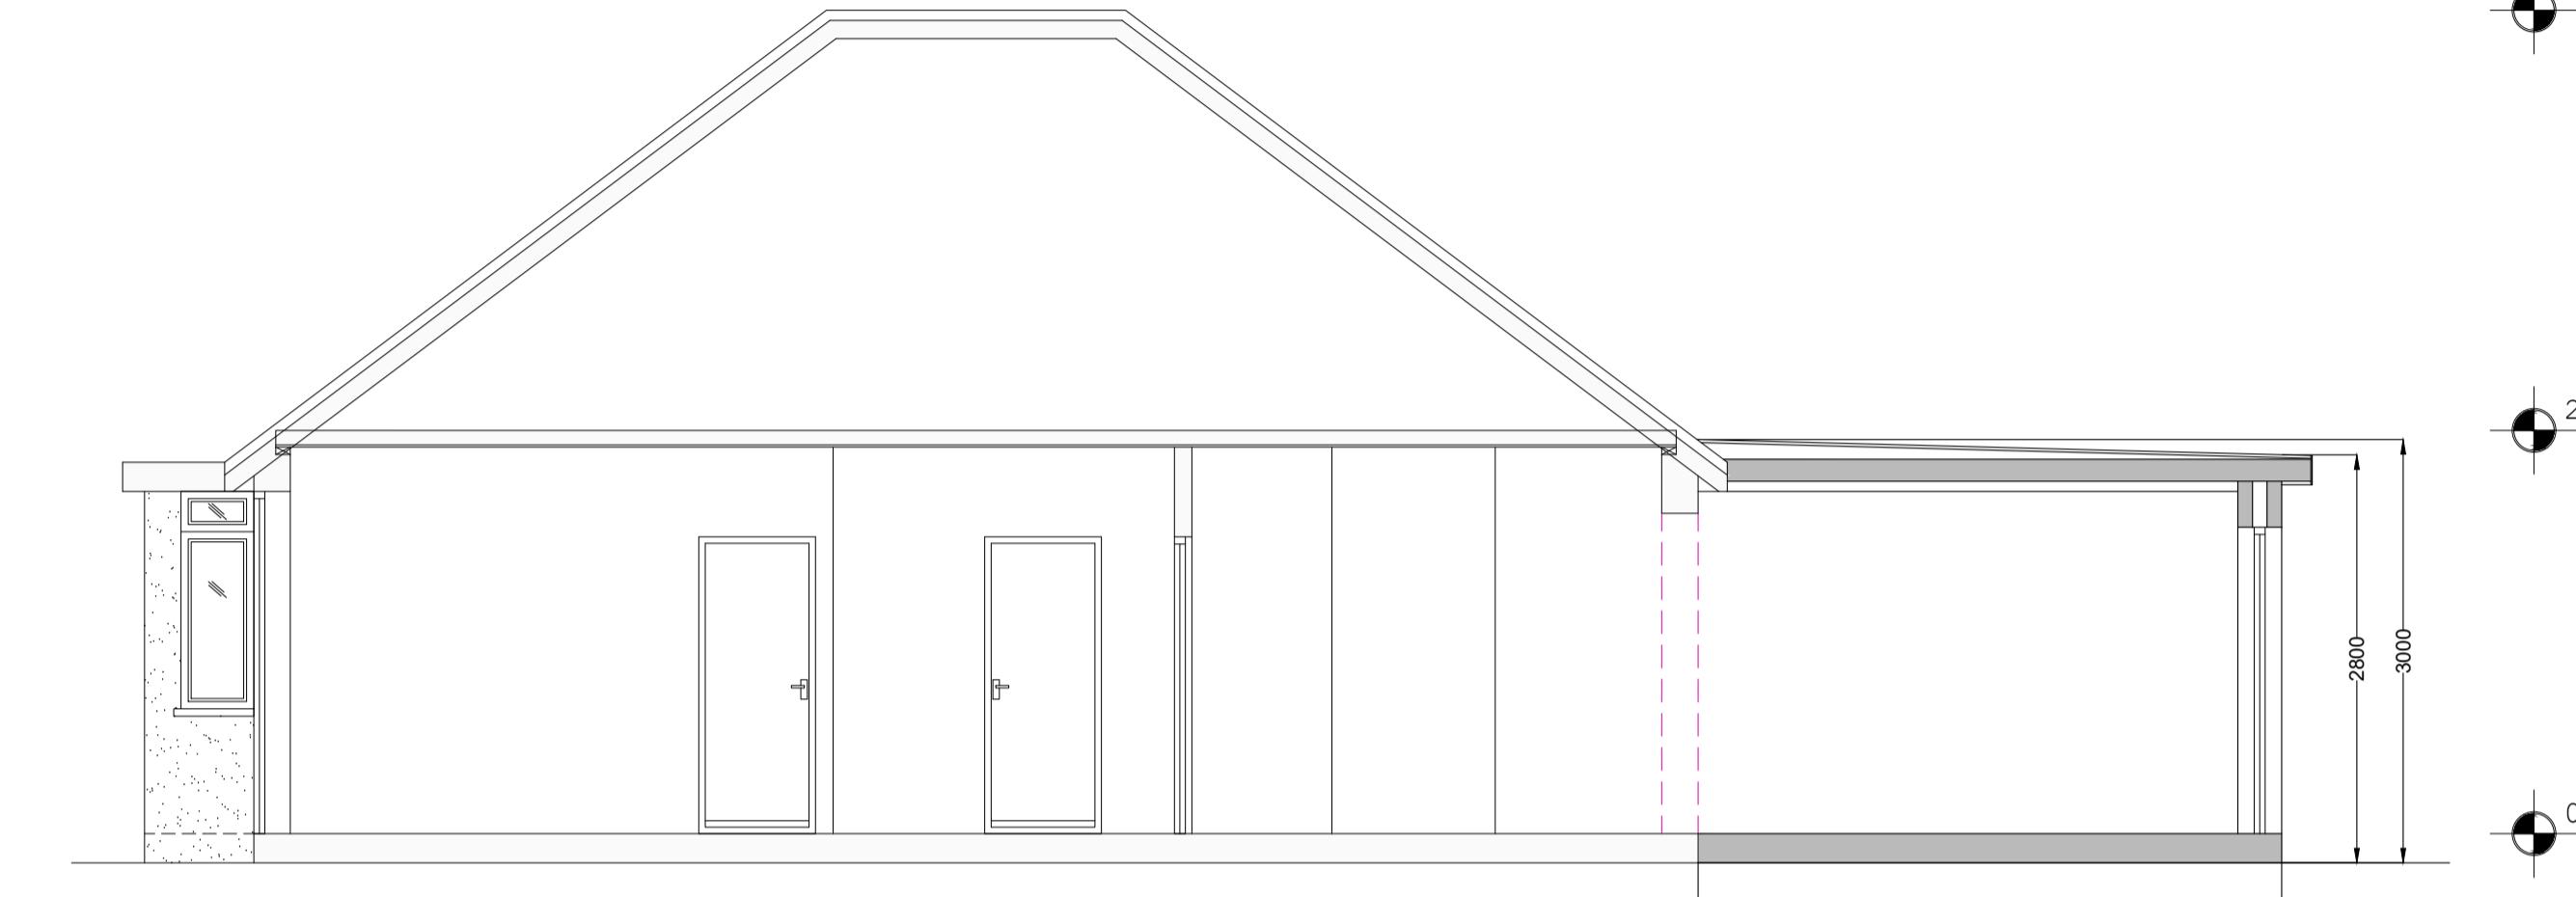


PROPOSED CROSS SECTION A-A
SCALE 1:50

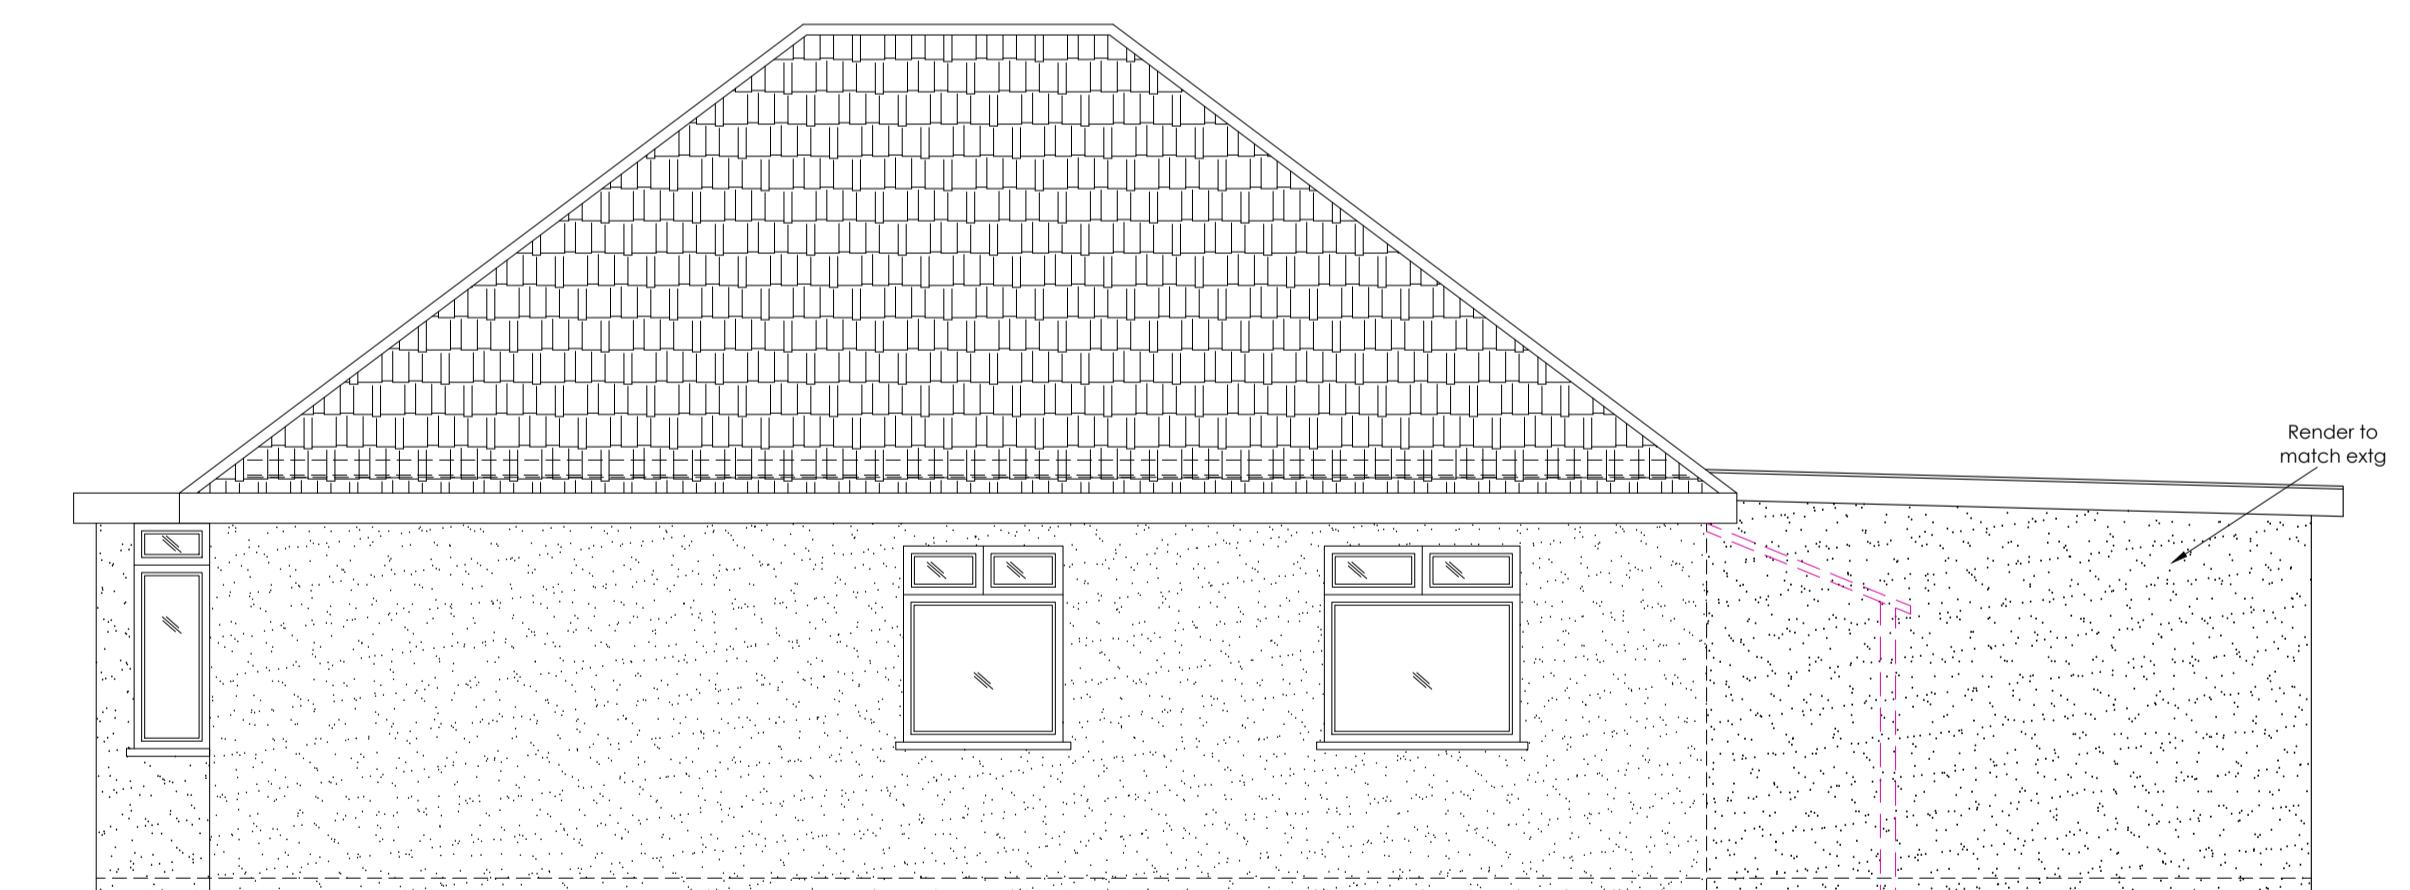

PROPOSED SIDE ELEVATION B
SCALE 1:50

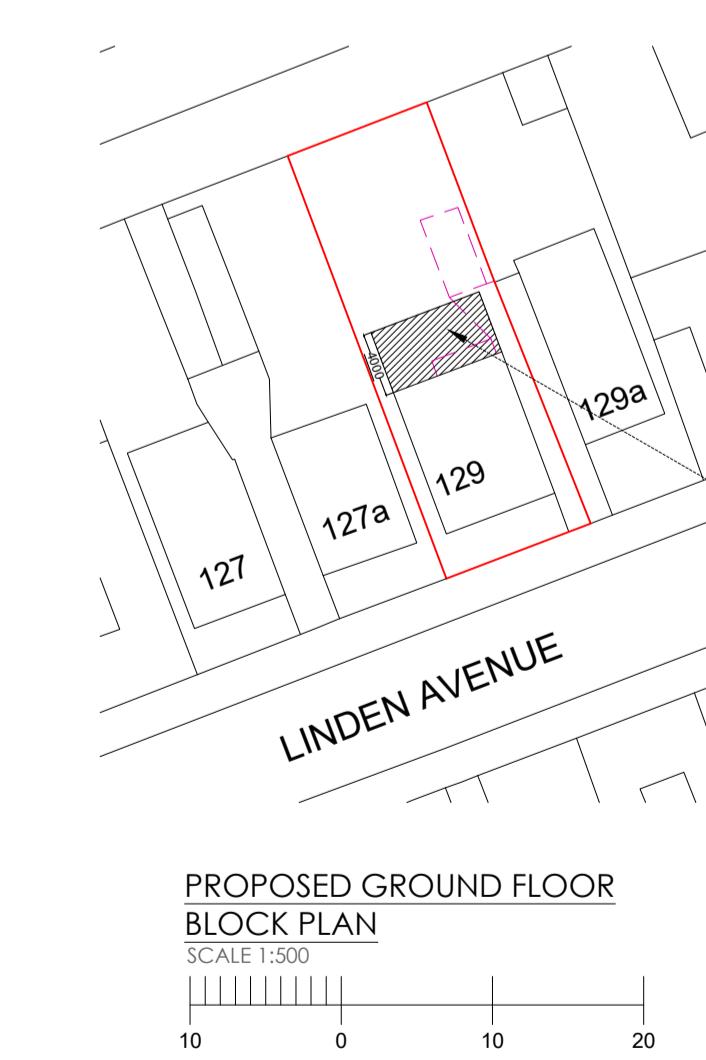

PROPOSED GROUND FLOOR
BLOCK PLAN
SCALE 1:500
10 0 10 20

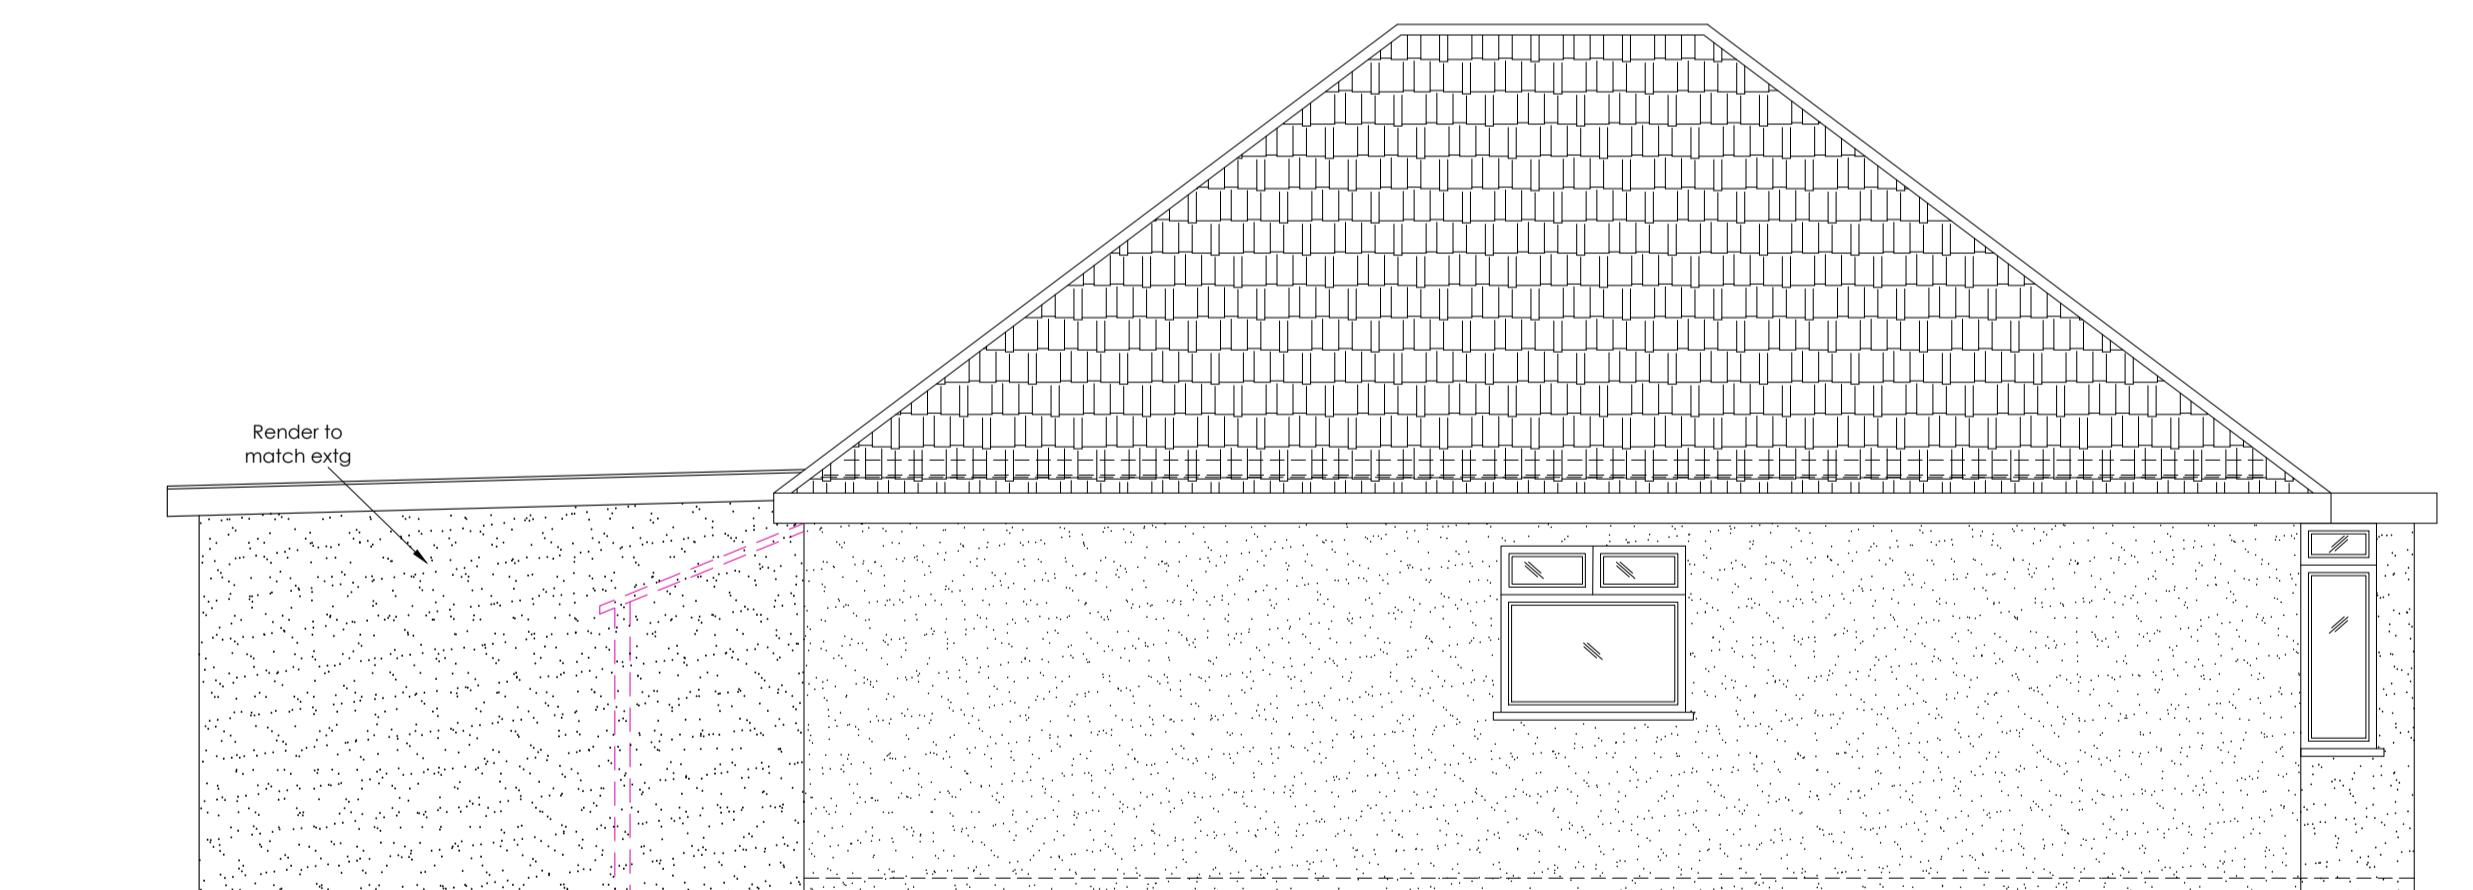

PROPOSED SIDE ELEVATION D
SCALE 1:50

PROPOSED
EXTENSION

Demolition line
1:50 0 1000 2000 3000 4000 mm
4 cm



Do not scale off the drawings (scale only for planning purposes).
ARCH./CLIENT
Project Title
129 LINDEN AVENUE RUISLIP HA4 8TY
Drawing Title
PROPOSED ELEVATION, CROSS SECTION A-A AND
BLOCK PLAN
Drawn BC
Checked SP
Scale 1:50 Size A1
Project No. 2579 Drawing No. PRE-03 Rev. A