




Front Elevation.

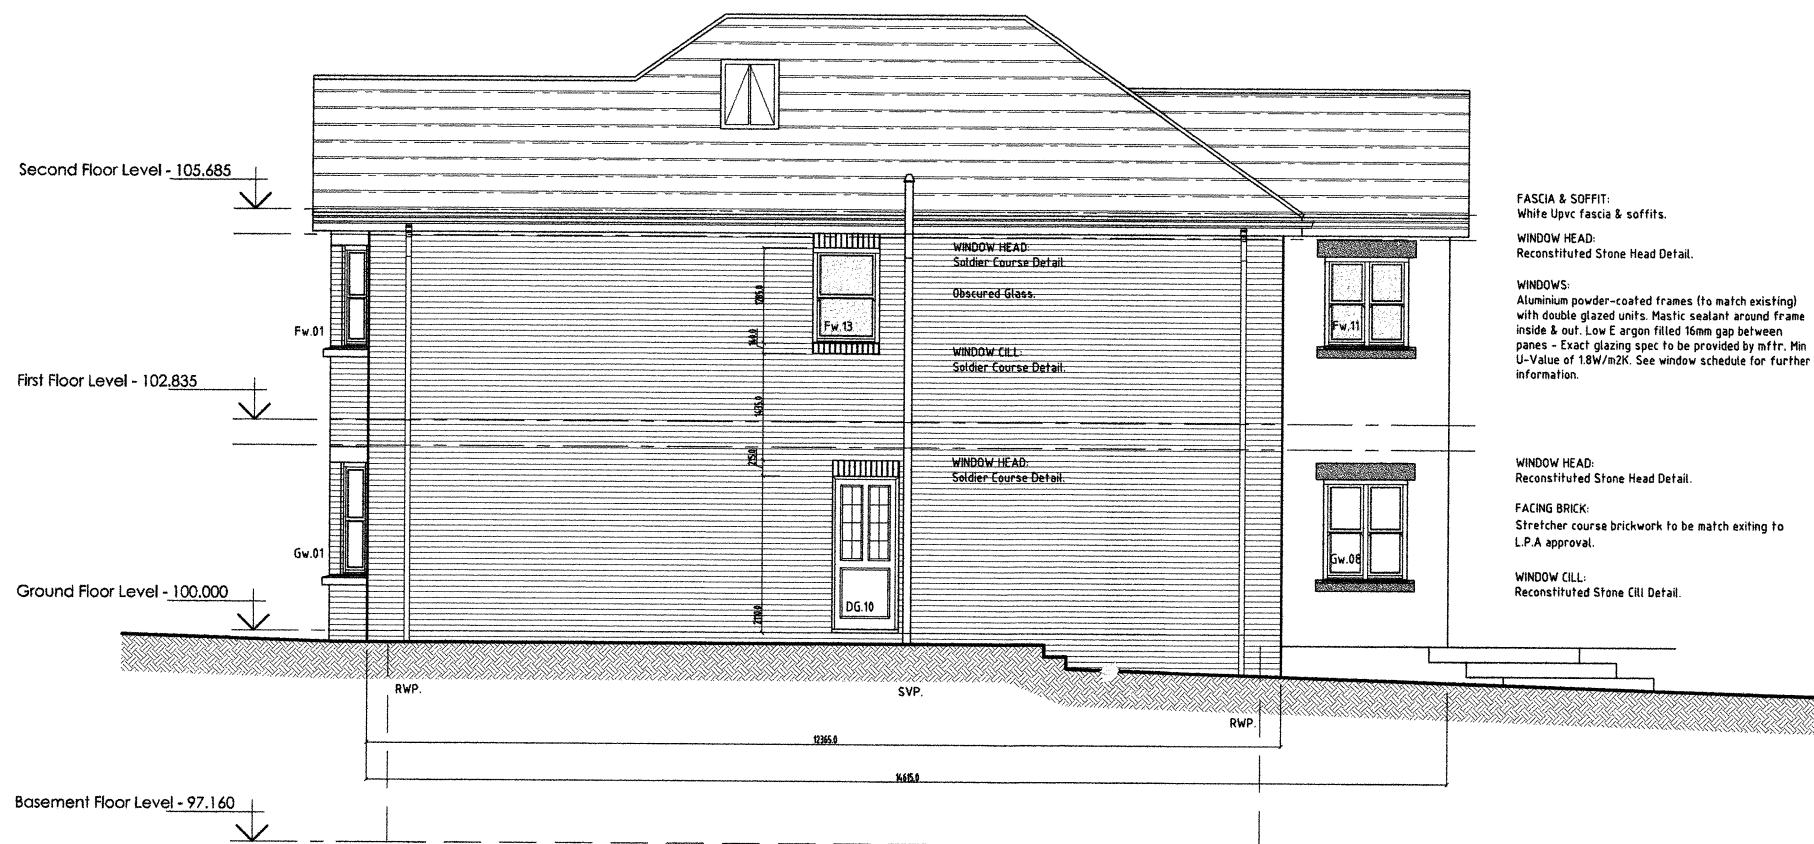

Side Elevation.

Do not scale from this drawing, figured dimensions only to be used.
All dimensions to be checked on site before commencement of any
work, shop drawings or the ordering of materials. This drawing is to
be read in conjunction with appropriate consultant engineers
drawings, schedules, specification and manufacturers information.

Revisions

A	Date: 14.02.11	Drawn: SF	Checked:
B	Date: 03.04.11	Drawn: SF	Checked:

SVP pipe added to side elevation.
Finished floor levels updated.

Revisions		
Status		
BUILDING REGULATIONS		
Project		
263 Swakeleys Road Uxbridge UB10 1UW		
Title		
Proposed Dwelling Elevations - Sheet 1 of 2		
Scale: 1/50 @ A1		
Date: March '10	Dwg.no. KR/06/110 B	Rev.