
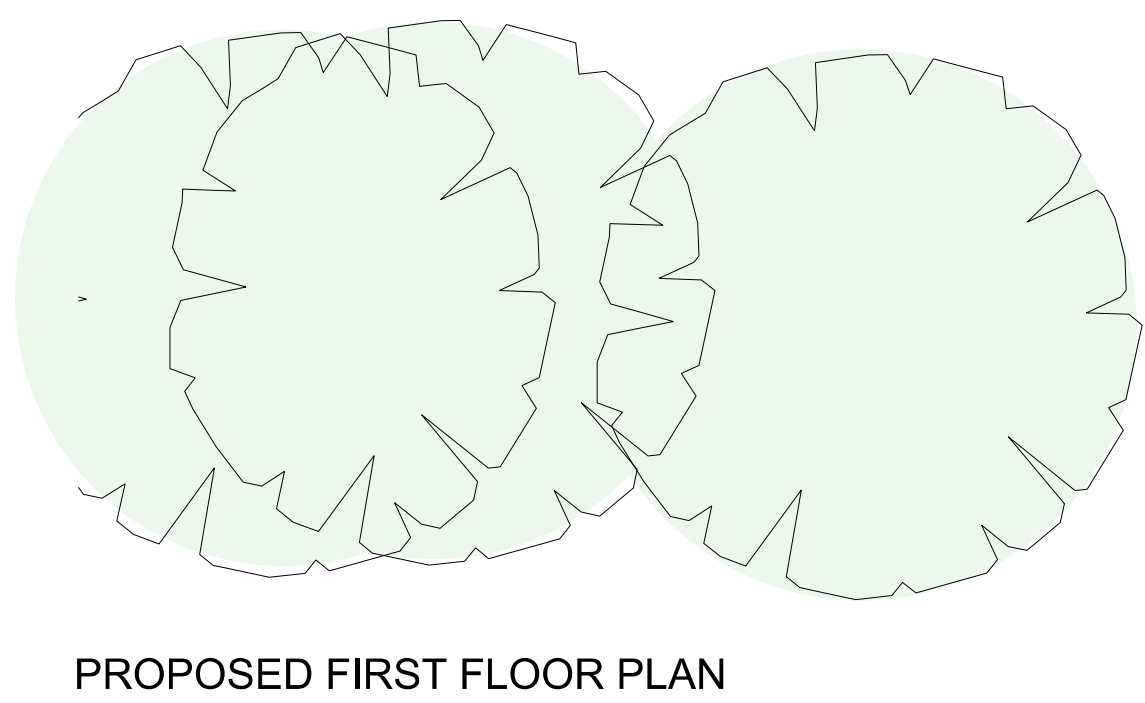


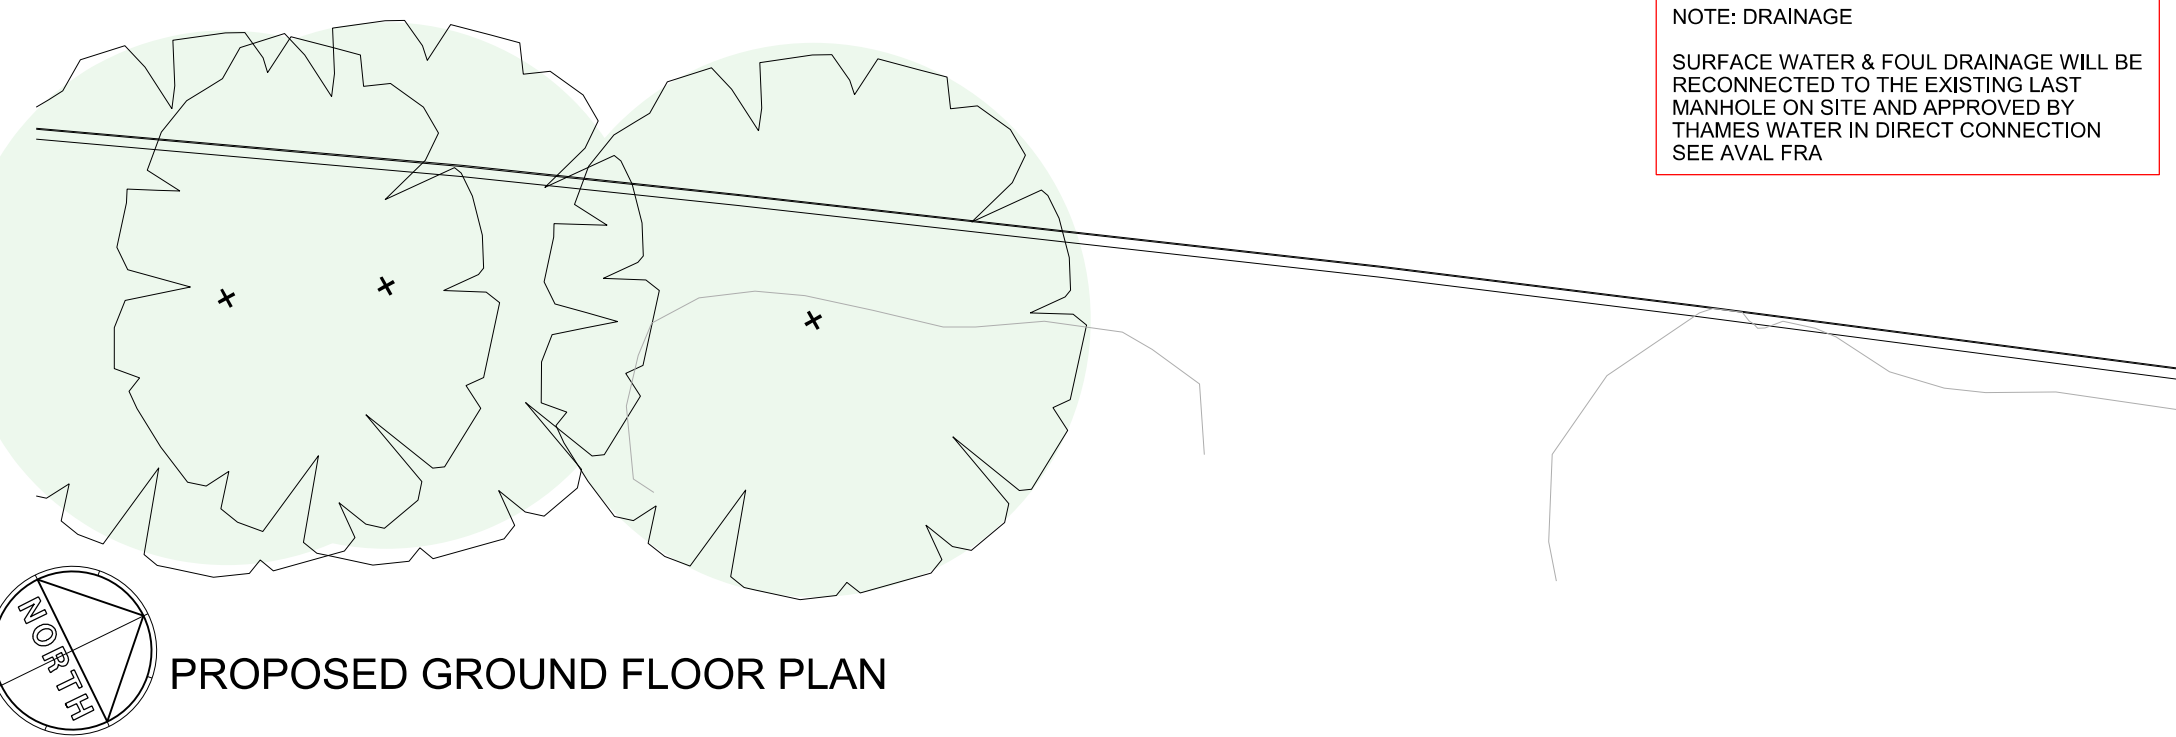

25		12/05/25		UPDATES BASED PO COMMENTS		P/D/S	
REVISION		DATE		COMMENTS		AUTHOR / CHECKED	
■ NORTH STUDIO		116A HIGH STREET		EDGEWARE		HA6 7EL	
■ SOUTH STUDIO		MATRIX STUDIOS		91 PETERBOROUGH ROAD		LONDON SW6 3BU	
■ design@dsquared.co.uk		■ www.dsquared.co.uk		■ 020 8732 5620			
TITLE							
35 BROOKDENE DRIVE, NORTHWOOD, HA6 3NS							
DETAIL							
PROPOSED GROUND AND FIRST FLOOR PLANS							
DATE		SCALE		PAPER SIZE		AUTHOR / CHECKED	
FEB 25		1:100, 1:50		A1		F/S/D/S	
DRAWING NO.				REVISION		STATUS	
24024 Pp1_01,02				A		FULL PLANNING	
CONTRACTORS MUST CHECK ALL DIMENSIONS ON SITE. ONLY FIGURED DIMENSIONS ARE TO BE FOLLOWED. DISCREPANCIES MUST BE REPORTED TO THE ARCHITECT BEFORE PROCEEDING (IF THIS DRAWING IS COPYRIGHT).							
SCALE		BAR					
m		1		5		10	