


PROPOSED ROOF PLAN

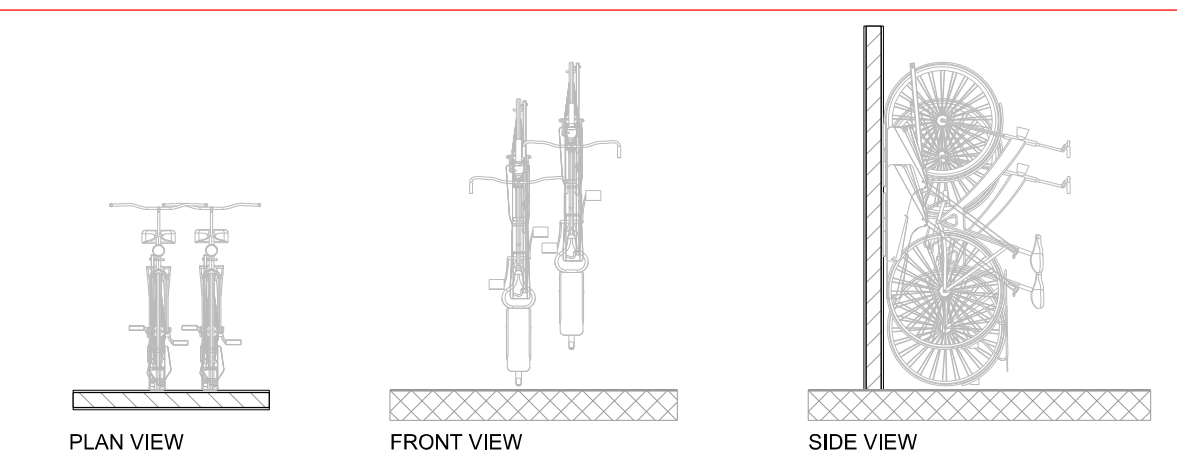

PROPOSED CYCLE RACK
SCALE 1:50

C	04/08/25	UPDATES BASED PO COMMENTS	PB/DS
B	04/07/25	UPDATES BASED PO COMMENTS	PB/DS
A	21/05/25	UPDATES BASED PO COMMENTS	PB/DS
REVISION	DATE	COMMENTS	AUTHOR / CHECKED
■	NORTH STUDIO 116A HIGH STREET EDGWARE HA8 7EL		
■	SOUTH STUDIO MATRIX STUDIOS 91 PETERBOROUGH ROAD LONDON SW8 3BU		
■	design@dsquared.co.uk	www.dsquared.co.uk	020 8732 9620
DS SQUARED architects			
TITLE			
35 BROOKDENE DRIVE, NORTHWOOD, HA6 3NS			
DETAIL			
PROPOSED GROUND AND FIRST FLOOR PLANS			
DATE	SCALE	PAPER SIZE	AUTHOR / CHECKED
FEB 25	1:100, 1:50	A1	FS/DS
DRAWING No.	REVISION	STATUS	
24024 FP1 01.02	C	FULL PLANNING	
CONTRACTORS MUST CHECK ALL DIMENSIONS ON SITE. ONLY FIGURED DIMENSIONS ARE TO BE WORKED FROM. DISCREPANCIES MUST BE REPORTED TO THE ARCHITECT BEFORE PROCEEDING. © THIS DRAWING IS COPYRIGHT.			
SCALE BAR			
m	1	5	10 15