
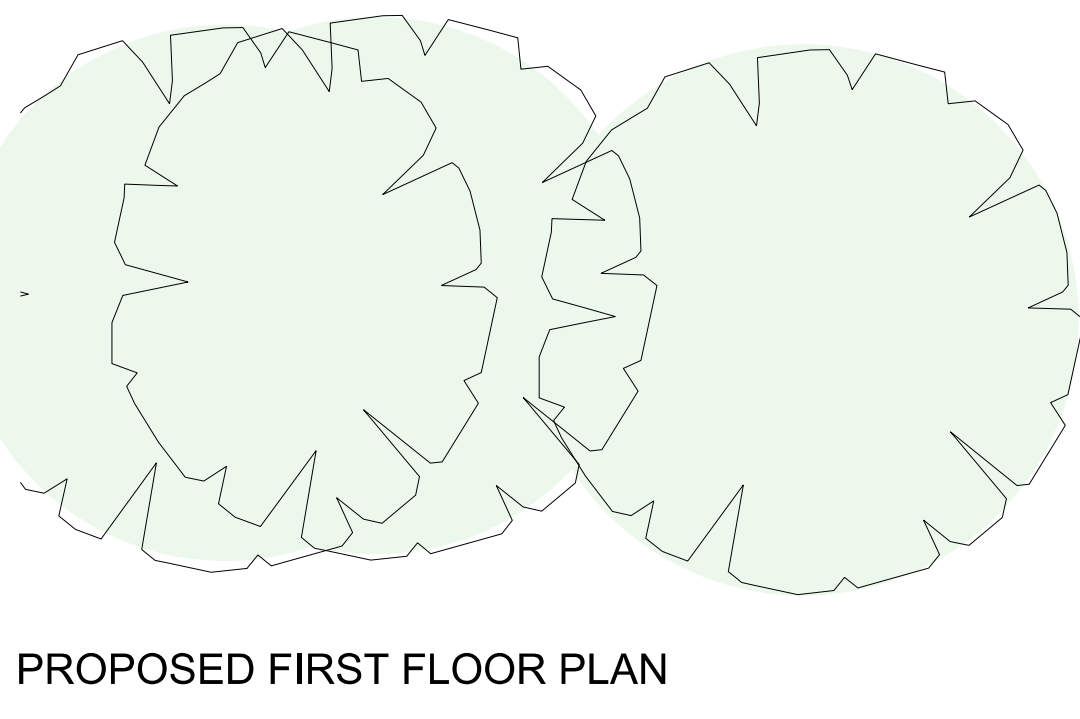


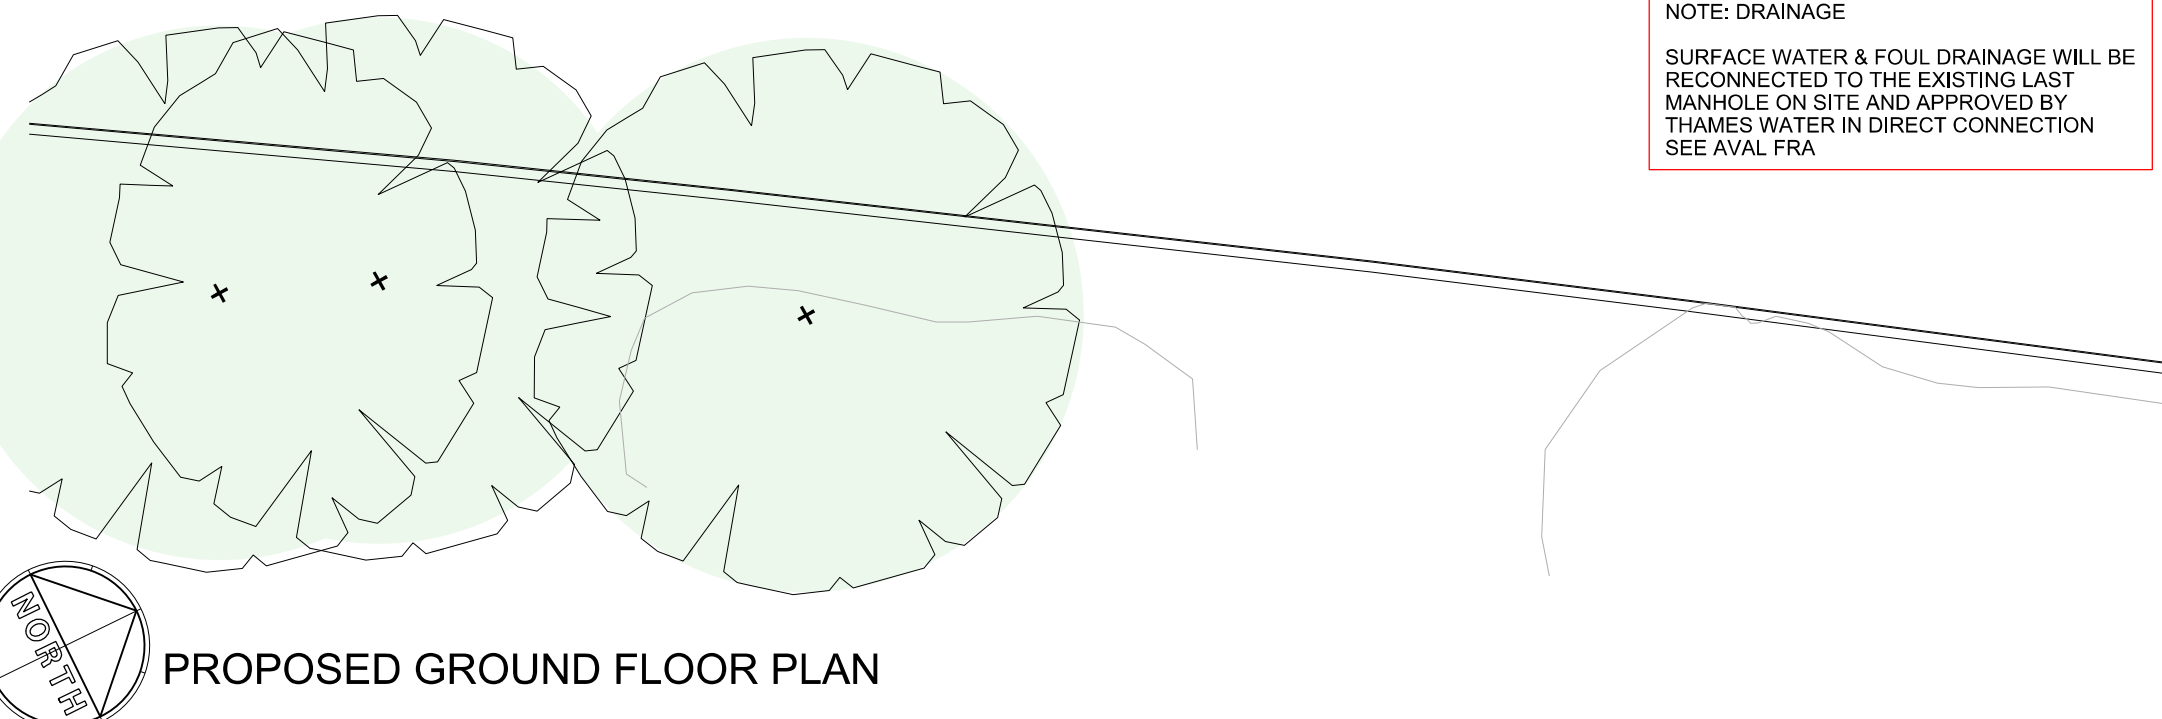

REVISION		DATE		COMMENTS		AUTHOR / CHECKED	
■ NORTH STUDIO		116A HIGH STREET		EDGWARE HA8 7EL			
■ SOUTH STUDIO		MARKET STUDIOS 91 PETERBOROUGH ROAD LONDON SW6 3BU					
■ design@dsquared.co.uk		■ www.dsquared.co.uk		■ 020 8732 5620			
							
TITLE							
35 BROOKDENE DRIVE, NORTHWOOD, HA6 3NS							
DETAIL							
PROPOSED GROUND AND FIRST FLOOR PLANS							
DATE		SCALE		PAPER SIZE		AUTHOR / CHECKED	
FEB 25		1:100, 1:50		A1		FS/DS	
DRAWING No.				REVISION		STATUS	
24024 FP1 01.02						FULL PLANNING	
CONTRACTORS MUST CHECK ALL DIMENSIONS ON SITE. ONLY FIGURED DIMENSIONS ARE TO BE WORKED FROM. DISCREPANCIES MUST BE REPORTED TO THE ARCHITECT BEFORE PROCEEDING. © THIS DRAWING IS COPYRIGHT.							
SCALE							
BAR							
m	1		5		10		15