


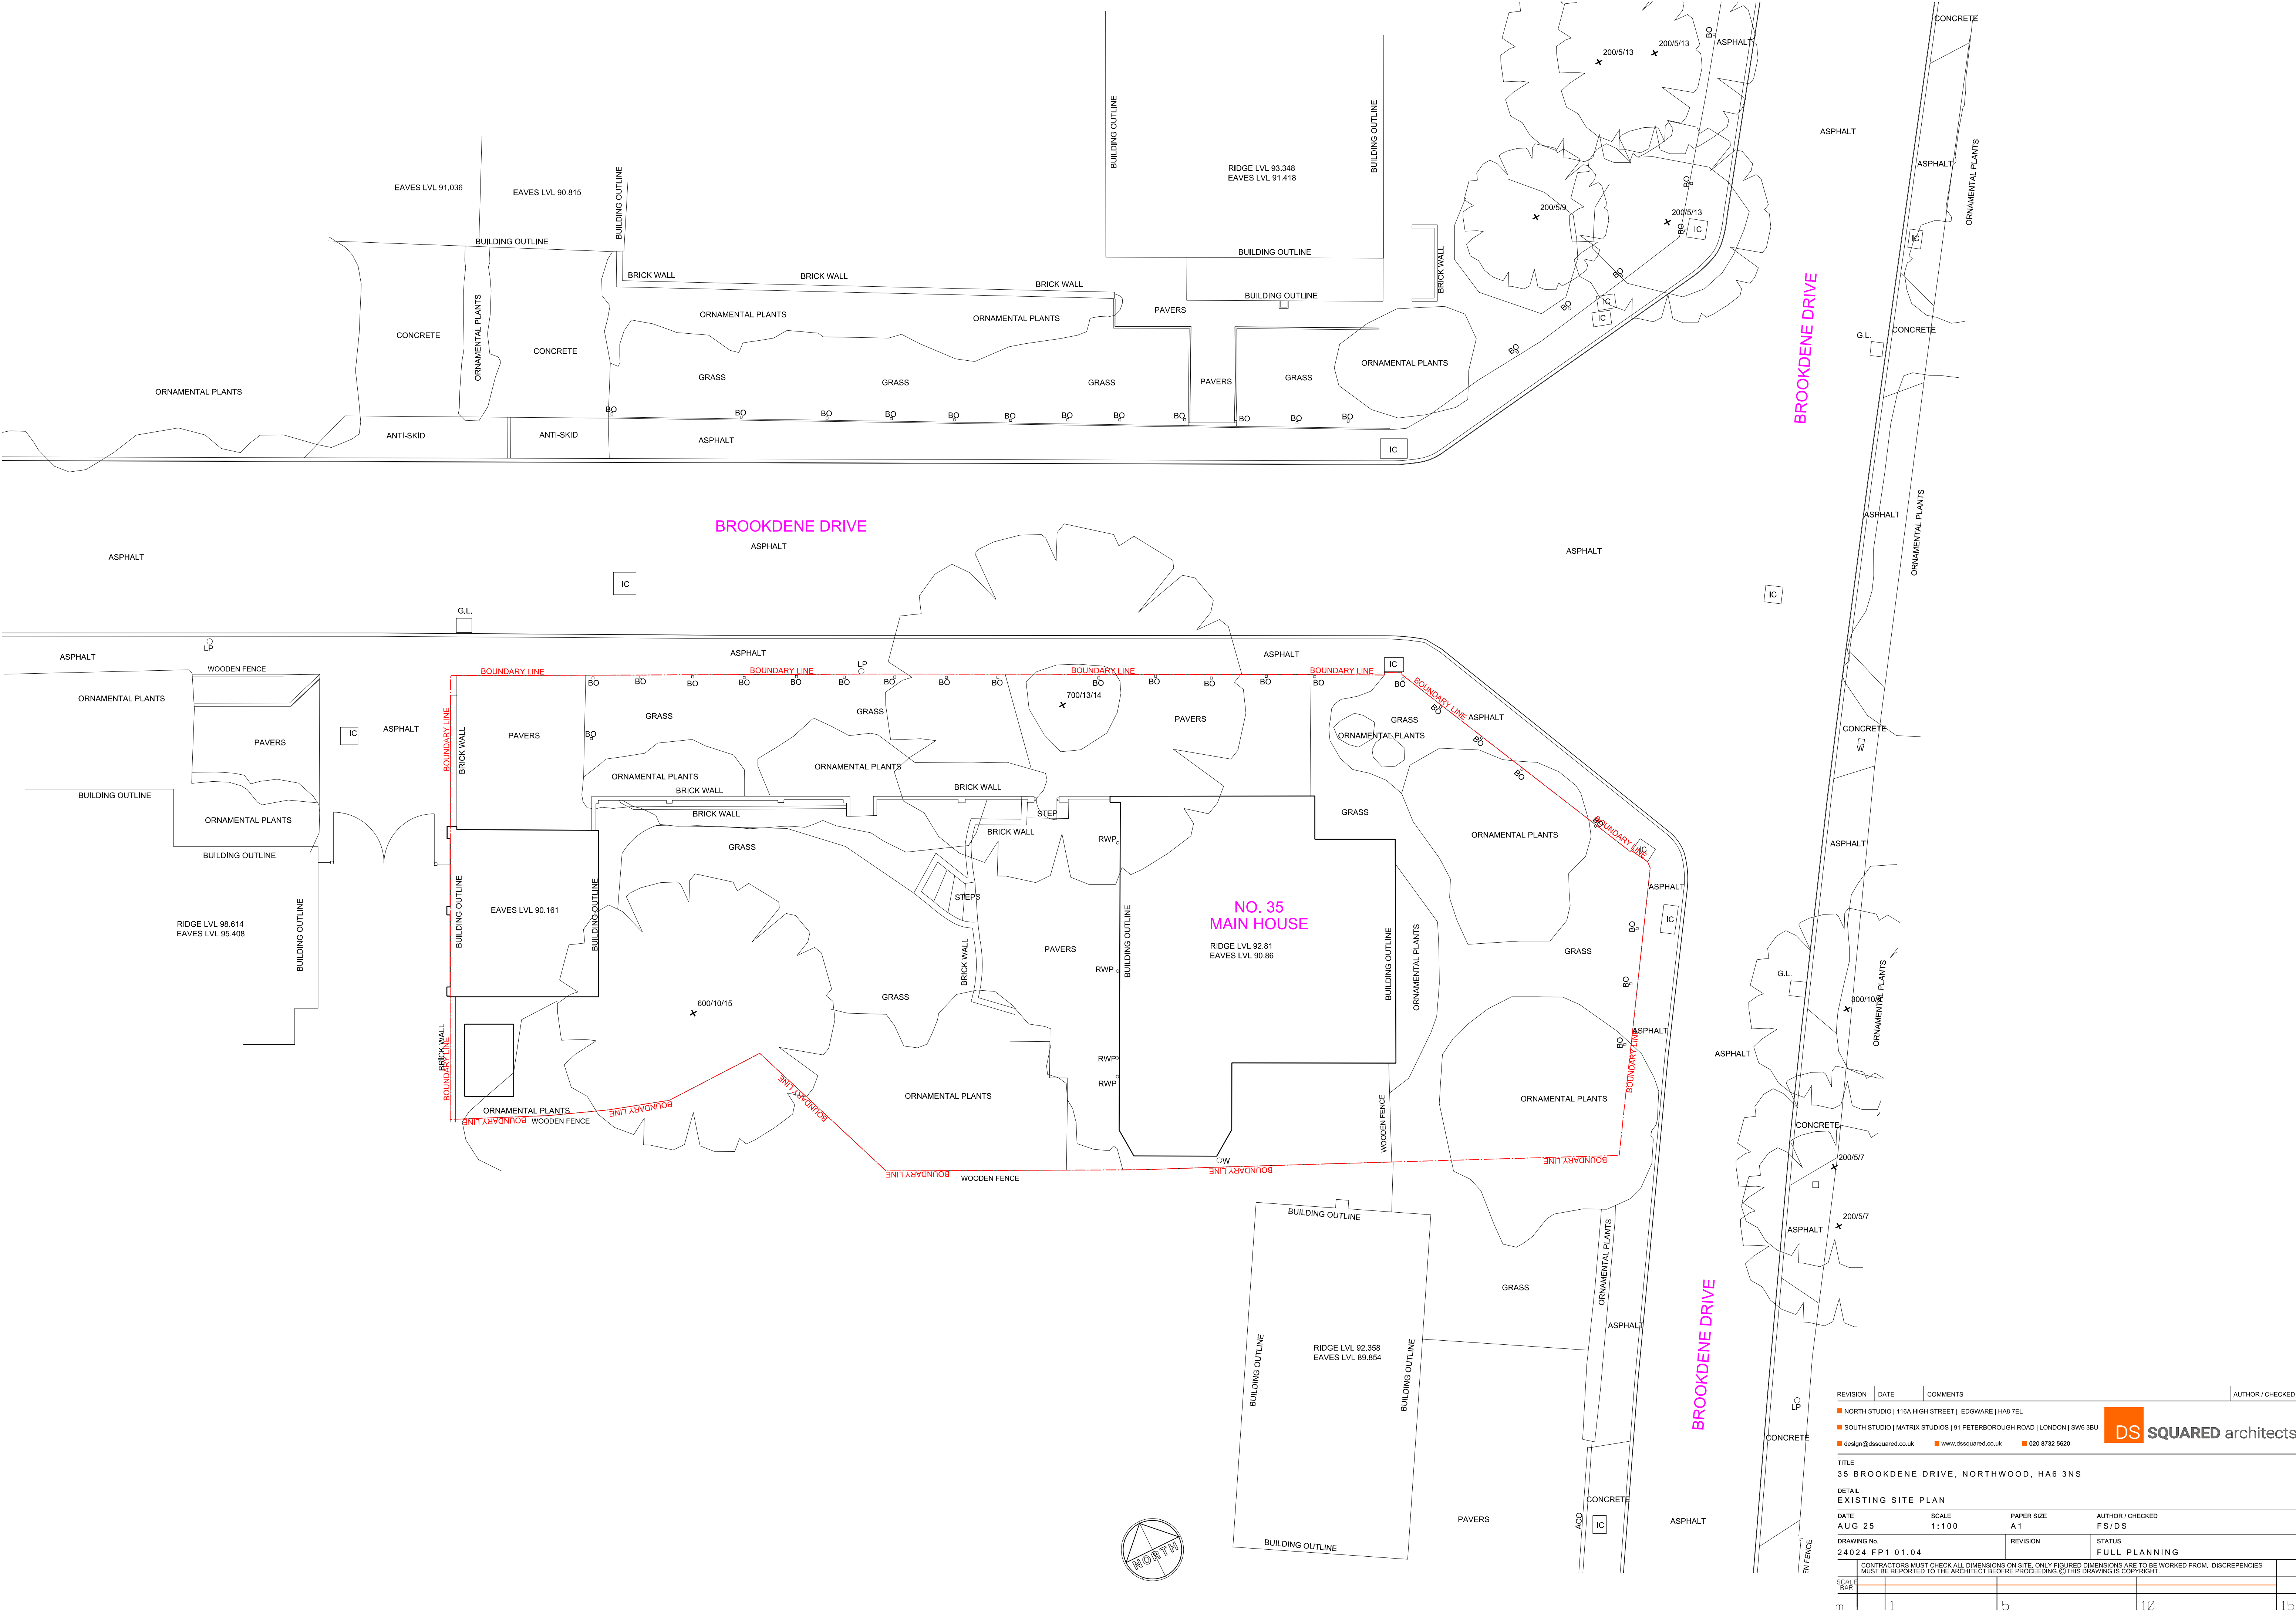

REVISION	DATE	COMMENTS	AUTHOR / CHECKED
■ NORTH STUDIO 116A HIGH STREET EDGWARE HA8 7EL			
■ SOUTH STUDIO MATRIX STUDIOS 91 PETERBOROUGH ROAD LONDON SW6 3BU			
■ design@dsquared.co.uk ■ www.dsquared.co.uk ■ 020 8732 9620			
DS SQUARED architects			
TITLE			
35 BROOKDENE DRIVE, NORTHWOOD, HA6 3NS			
DETAIL			
EXISTING SITE PLAN			
DATE	SCALE	PAPER SIZE	AUTHOR / CHECKED
AUG 25	1:100	A1	FS / DS
DRAWING No.	REVISION	STATUS	
24024 FP1 01.04		FULL PLANNING	
CONTRACTORS MUST CHECK ALL DIMENSIONS ON SITE. ONLY FIGURED DIMENSIONS ARE TO BE WORKED FROM. DISCREPANCIES MUST BE REPORTED TO THE ARCHITECT BEFORE PROCEEDING. © THIS DRAWING IS COPYRIGHT.			
SCALE BAR			
m	1	5	10 15