




Existing Out-Building Plan
Scale 1:50

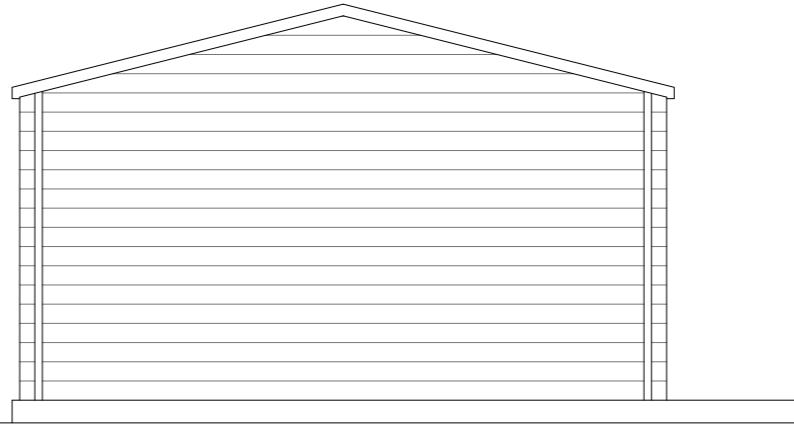

Existing Side Elevation
Scale 1:50

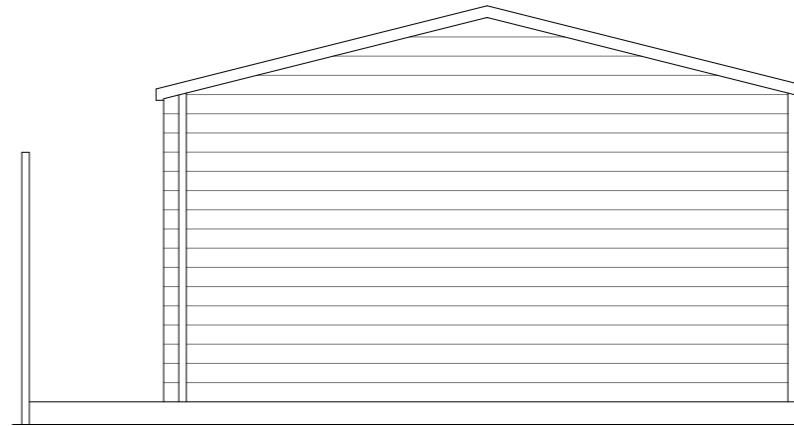

Existing Side Elevation
Scale 1:50

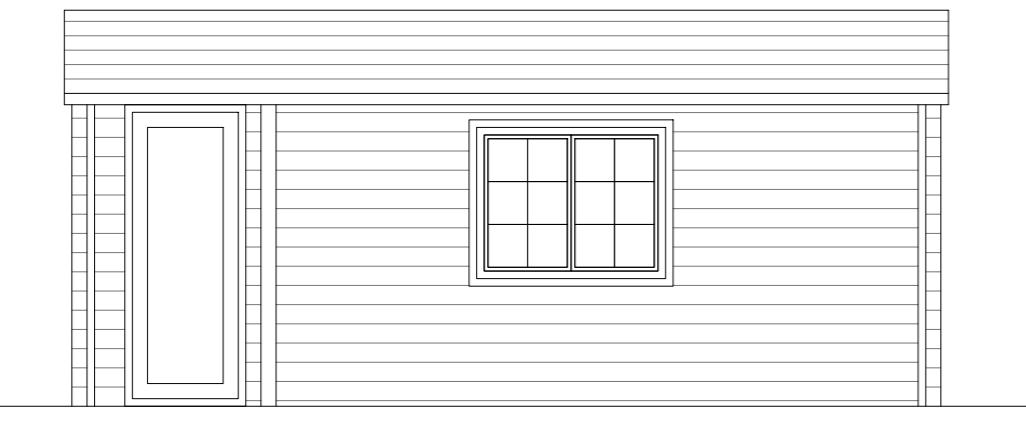

Existing Front Elevation
Scale 1:50



Existing Rear Elevation
Scale 1:50

0 1 2 5 Meter

GENERAL NOTES:
 1. ALL DIMENSIONS ARE IN MILLIMETER.
 2. VERIFY ALL DIMENSIONS AND CONDITIONS BEFORE BUILDING OR
 STARTING CONSTRUCTION. NOTIFY THE DESIGNER IMMEDIATELY OF ANY
 DISCREPANCY OR VARIATION.
 3. ALL WORK TO COMPLY WITH CURRENT BUILDING REGULATIONS
 AND CODES OF PRACTICE


Title:

Existing Timber Out-Building Plan & Elevations

Site Address
43 Blandford Waye,
Hayes.
UB4 0PA


Scale: 1:50 @A3
Date: 01/10/2024
Drawing No.:
2024/164 -01

Revision Date:
Drawn By:
RO
e:mail -
faluckpatel@yahoo.com
(M) +44 (0) 7871 466 254

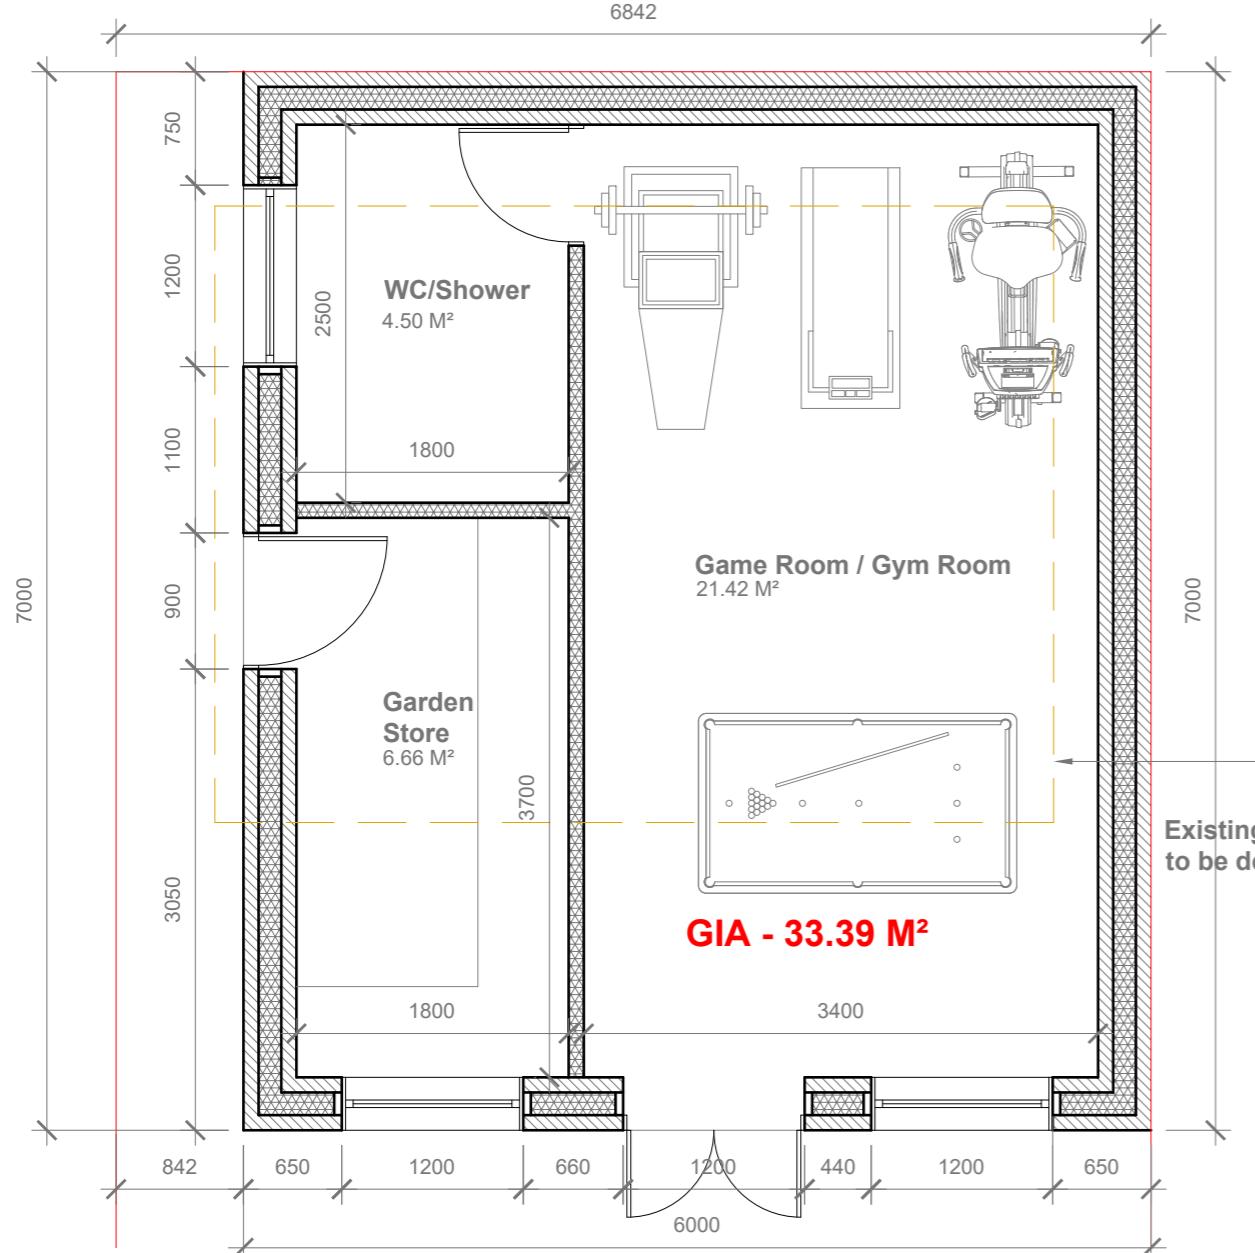

Proposed Out-Building Plan

Scale 1:50

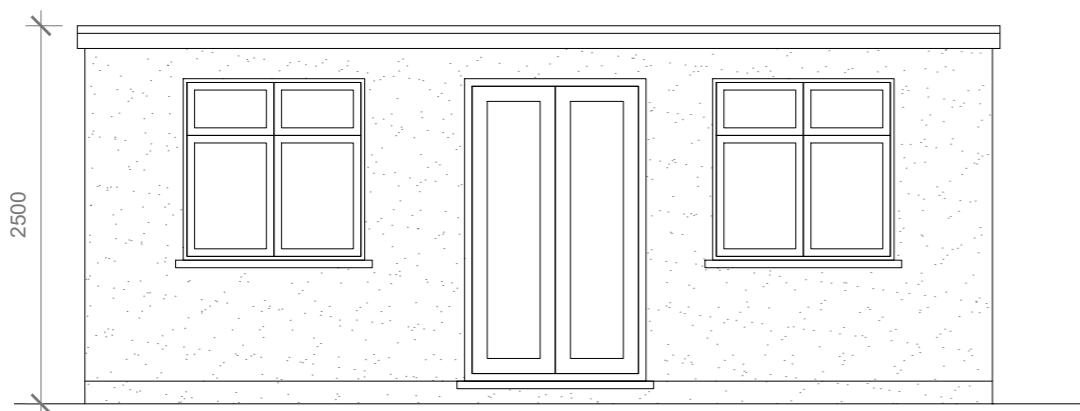

Proposed Front Elevation

Scale 1:50

GENERAL NOTES:


1. ALL DIMENSIONS ARE IN MILLIMETER.
2. VERIFY ALL DIMENSIONS AND CONDITIONS BEFORE BUILDING OR STARTING CONSTRUCTION. NOTIFY THE DESIGNER IMMEDIATELY OF ANY

STARTING CONSTRUCTION. NOTIFY THE DESIGNER IMMEDIATELY OF ANY DISCREPANCY OR VARIATION.

3. ALL WORK TO COMPLY WITH CURRENT BUILDING REGULATIONS

Title

Proposed Out-Building Plan & Elevations

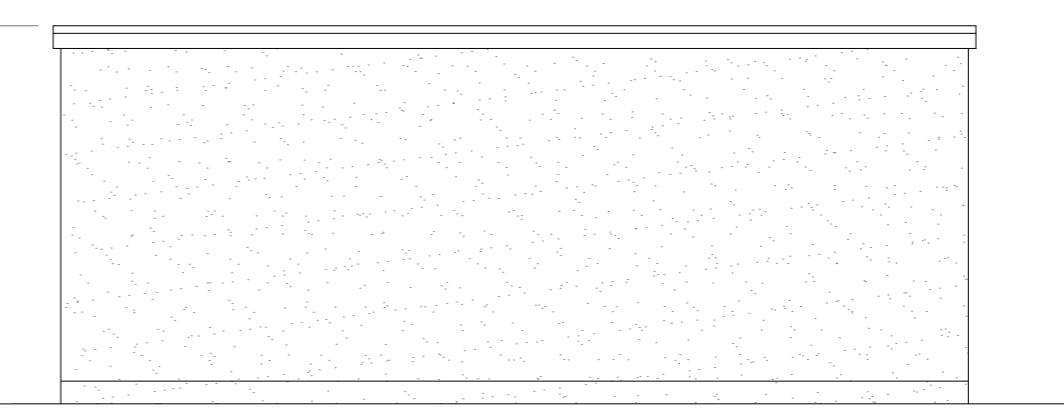

Proposed Rear Elevation

Scale 1:50

Site Address

3 Blandford Way,
ayes.
B4 0PA

Scale: 1:50 @

Date: 01/10
Drawing No.: 2024/16

A3 Revision

2024

on Date:

On Date:

Faluck Patel