




Existing Out-Building Plan
Scale 1:50

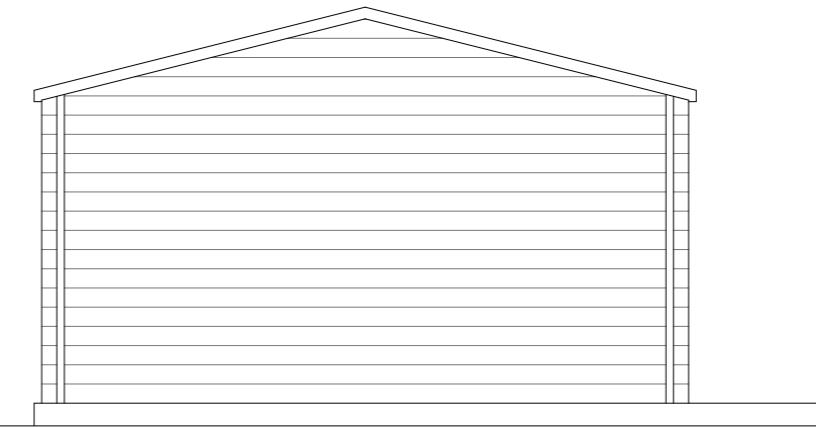


Existing Side Elevation
Scale 1:50

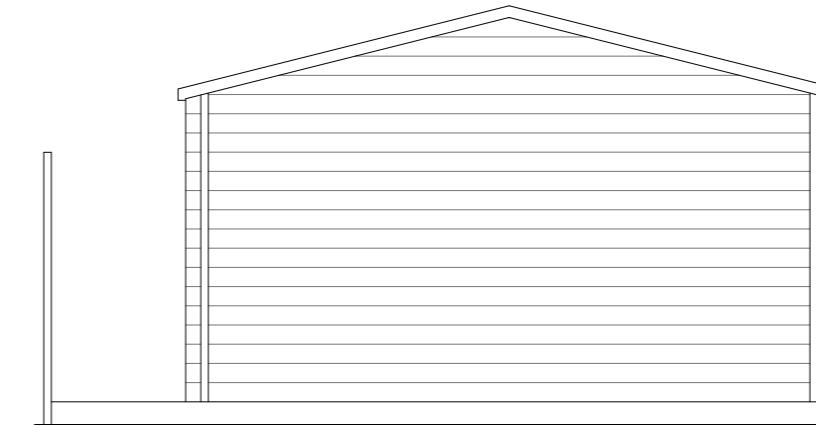

Existing Side Elevation
Scale 1:50

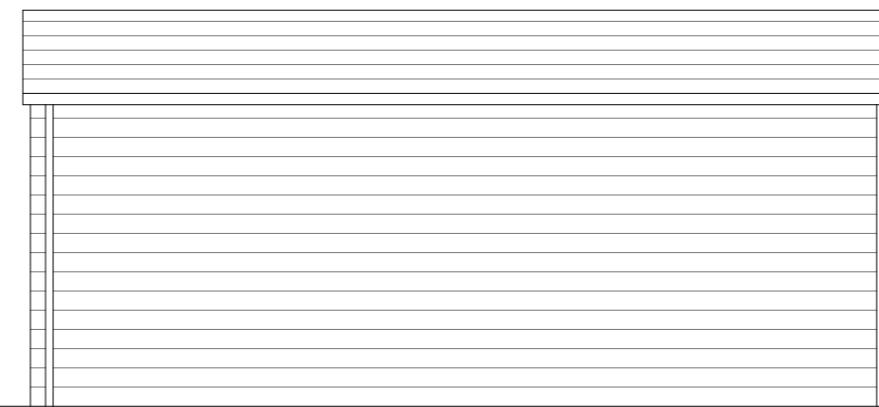

Existing Rear Elevation
Scale 1:50

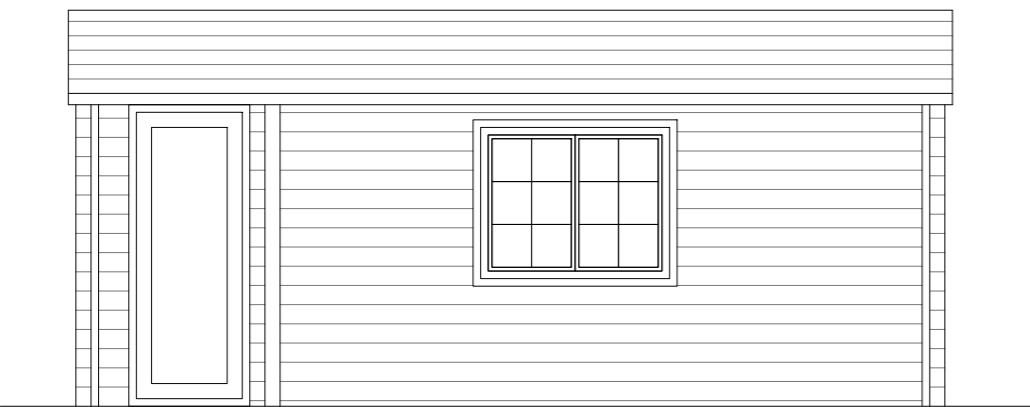

Existing Front Elevation
Scale 1:50

GENERAL NOTES:
 1. ALL DIMENSIONS ARE IN MILLIMETER.
 2. VERIFY ALL DIMENSIONS AND CONDITIONS BEFORE BUILDING OR
 STARTING CONSTRUCTION. NOTIFY THE DESIGNER IMMEDIATELY OF ANY
 DISCREPANCY OR VARIATION.
 3. ALL WORK TO COMPLY WITH CURRENT BUILDING REGULATIONS
 AND CODES OF PRACTICE

Title:

Existing Timber Out-Building Plan & Elevations






Site Address
43 Blandford Waye,
Hayes.
UB4 0PA

Scale: 1:50 @A3
Date: 01/10/2024
Drawing No.:
2024/164 -01

Revision Date:
Drawn By:
RO
e:mail -
faluckpatel@yahoo.com
(M) +44 (0) 7871 466 254

5 Meter
2
1
0
1:50

Proposed External Finish
Materials to Match Existing
External Finish Materials

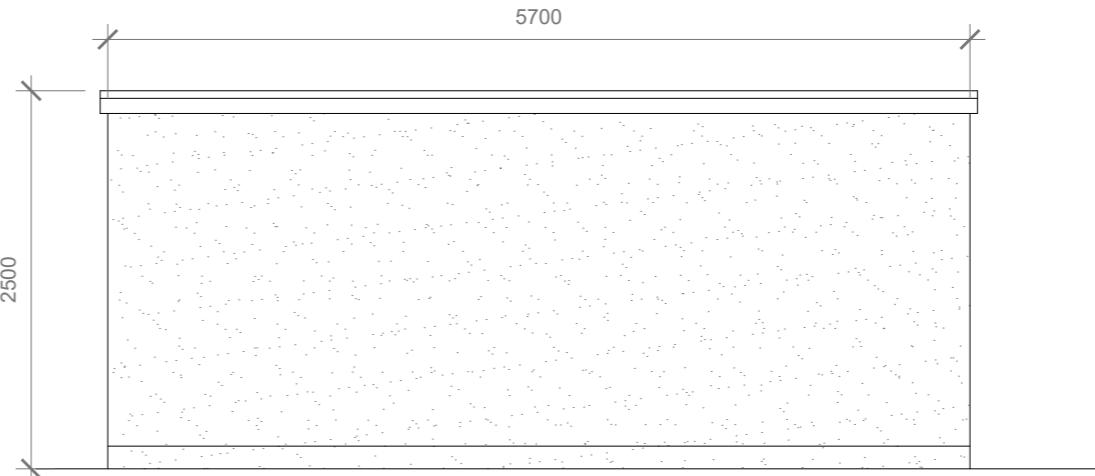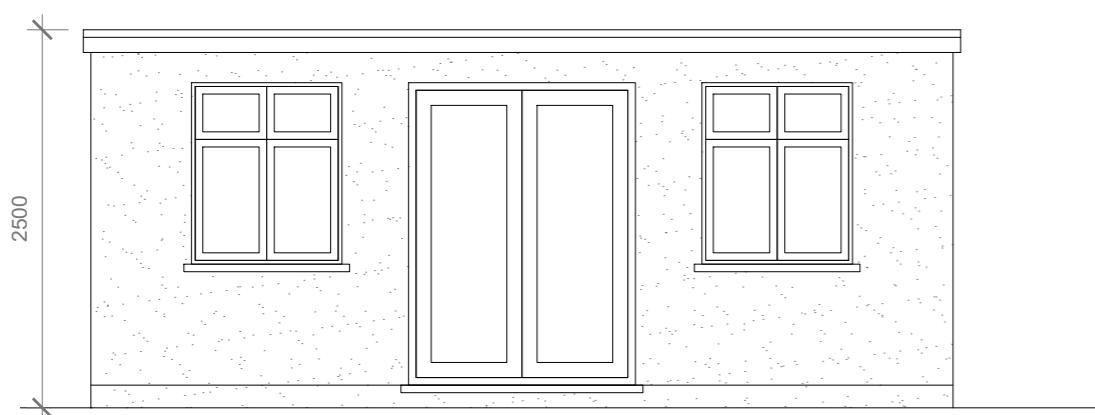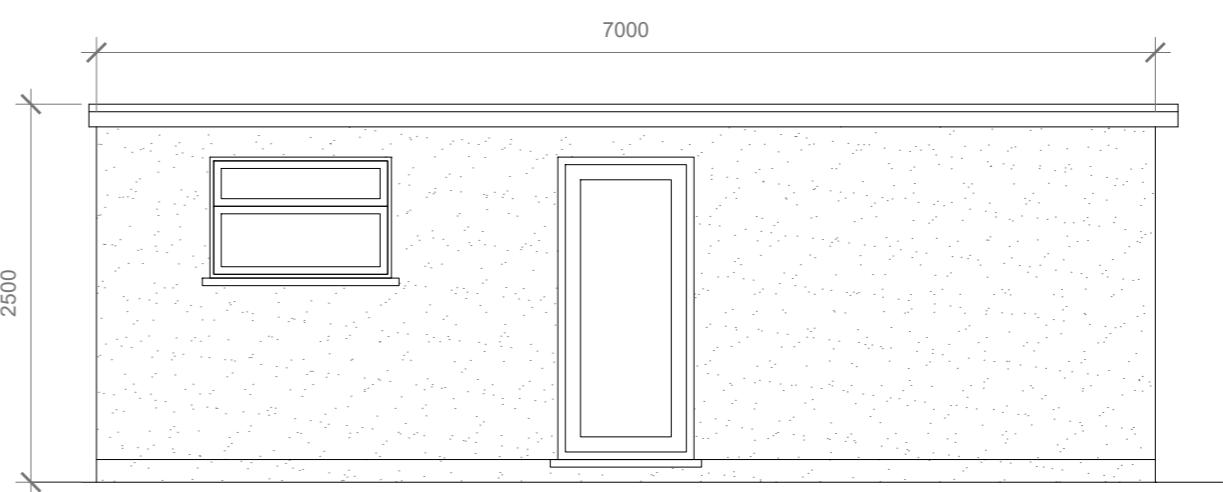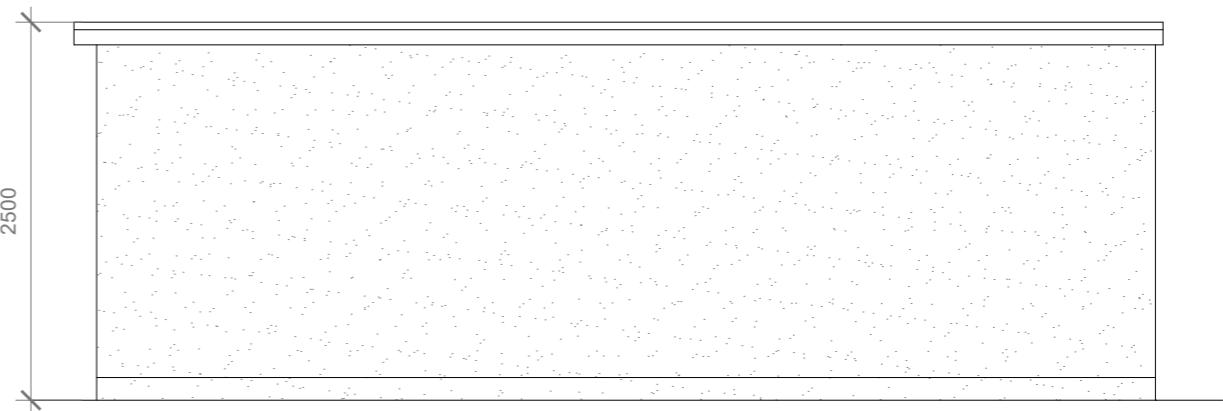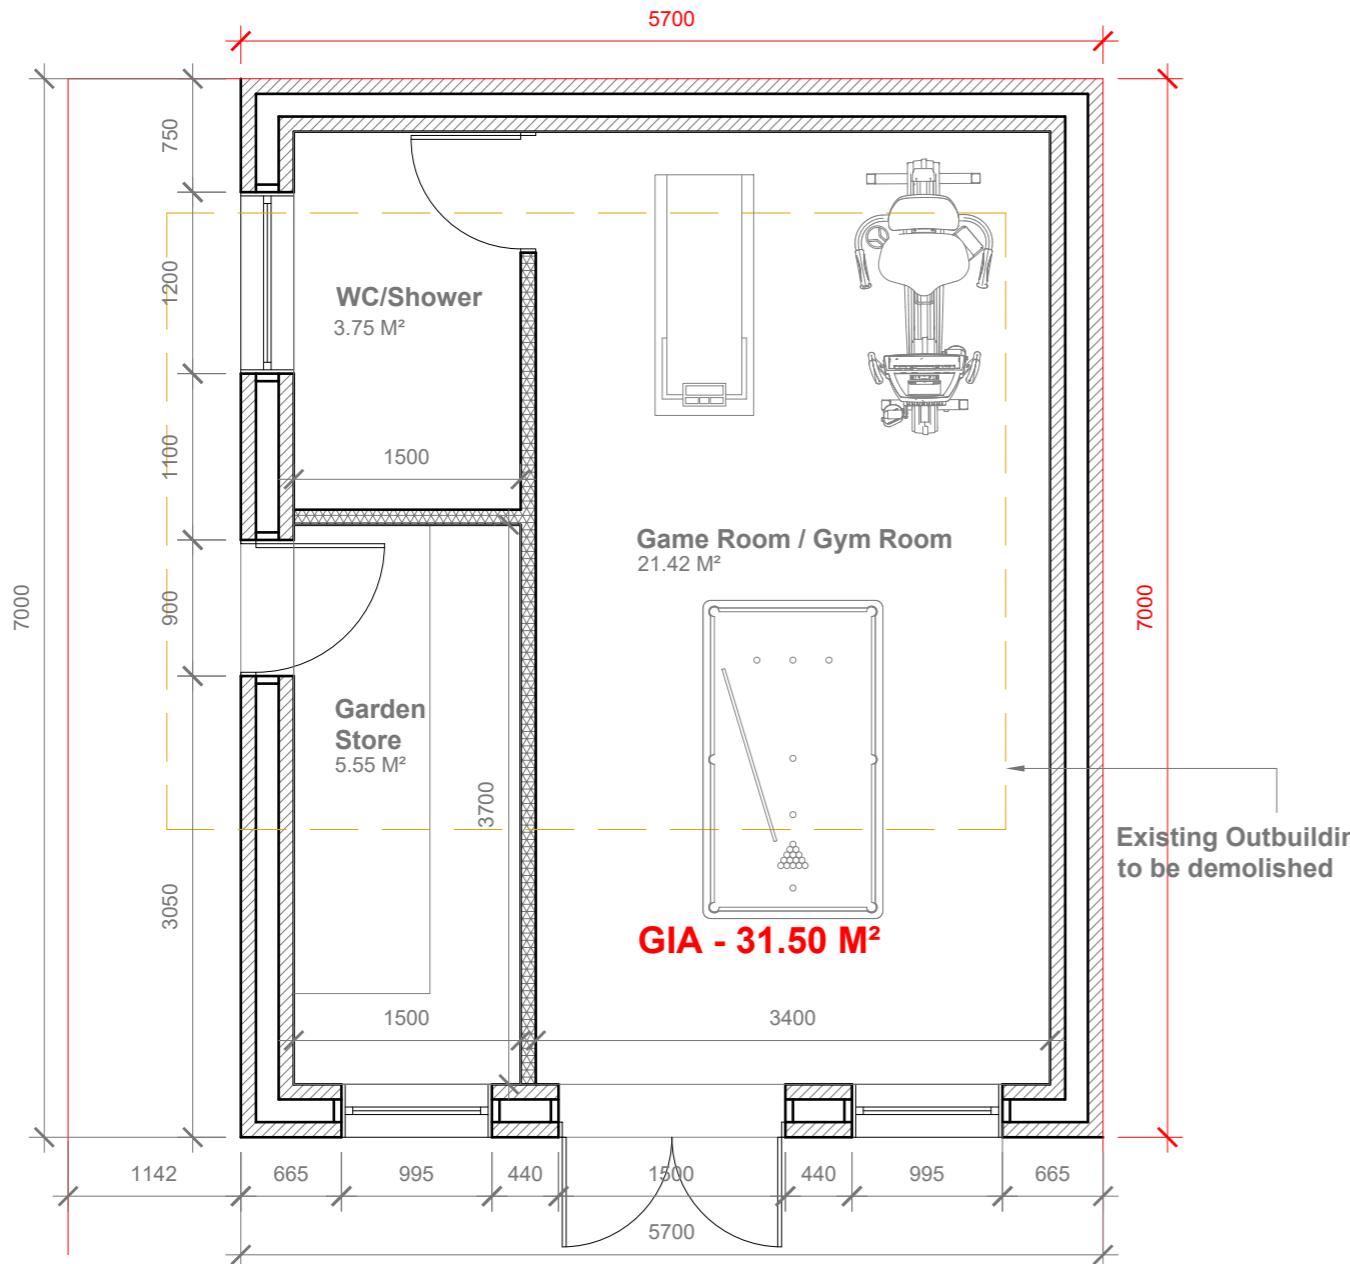

0 1 2 5 Meter

GENERAL NOTES:
1. ALL DIMENSIONS ARE IN MILLIMETER.
2. VERIFY ALL DIMENSIONS AND CONDITIONS BEFORE BUILDING OR
STARTING CONSTRUCTION. NOTIFY THE DESIGNER IMMEDIATELY OF ANY
DISCREPANCY OR VARIATION.
3. ALL WORK TO COMPLY WITH CURRENT BUILDING REGULATIONS
AND CODES OF PRACTICE

Title:

Proposed Out-Building Plan & Elevations

Site Address	Scale: 1:50 @A3	Revision Date:
43 Blandford Waye, Hayes. UB4 0PA	Date: 01/10/2024	A 26-11-2024
	Drawing No.: 2024/164 -02	
	Drawn By:	
	RO	e:mail - faluckpatel@yahoo.com (M) +44 (0) 7871 466 254