



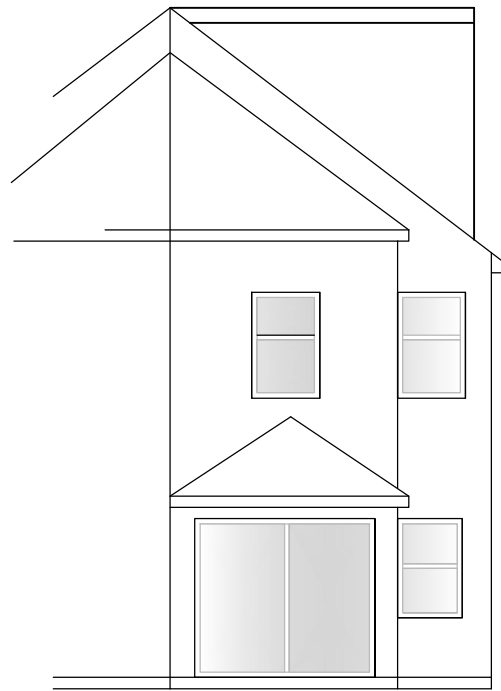

PROPOSED FRONT ELEVATION
ALL MATERIALS TO MATCH EXISTING

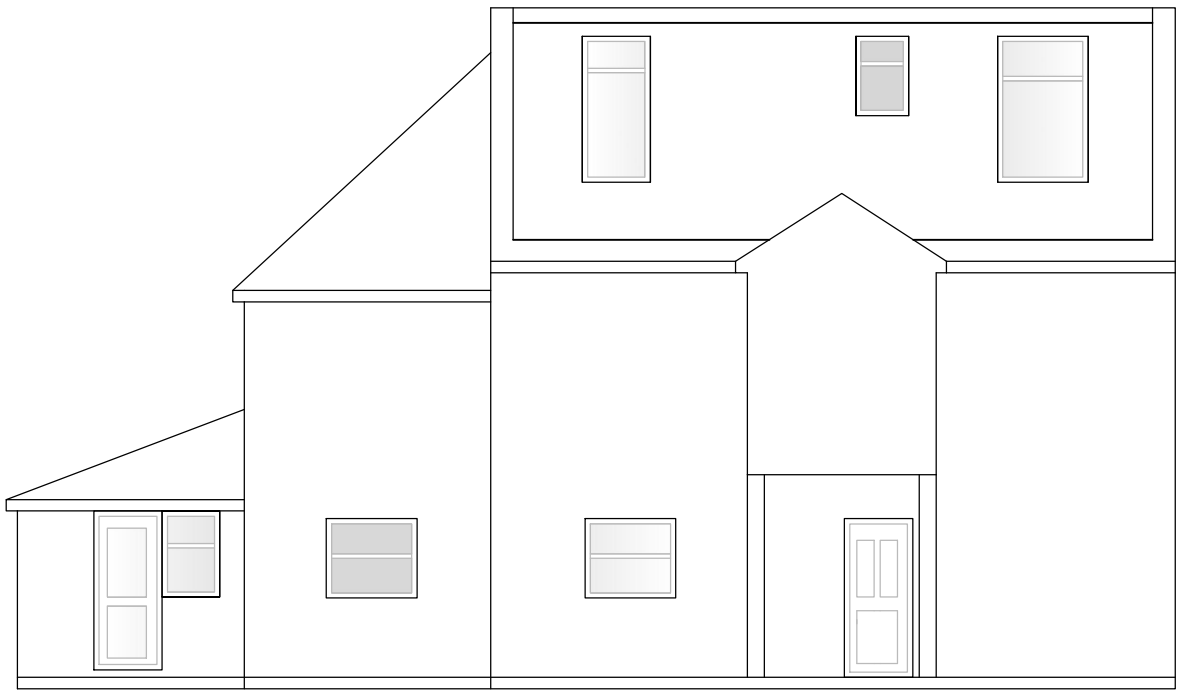


PROPOSED REAR ELEVATION
ALL MATERIALS TO MATCH EXISTING




PROPOSED SIDE ELEVATION




EXISTING FRONT ELEVATION

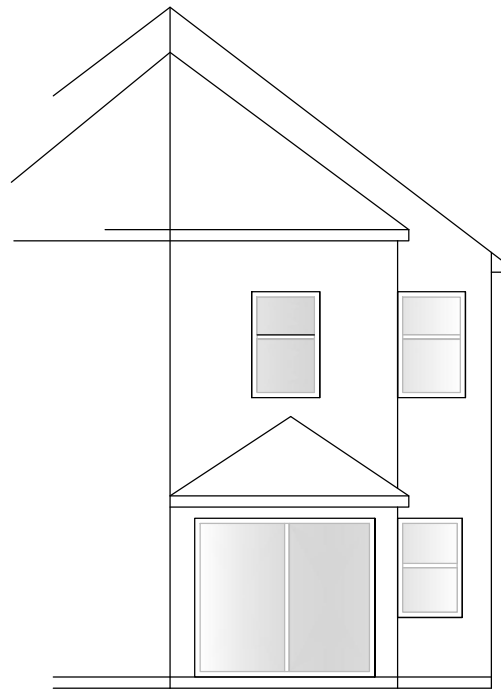


EXISTING REAR ELEVATION

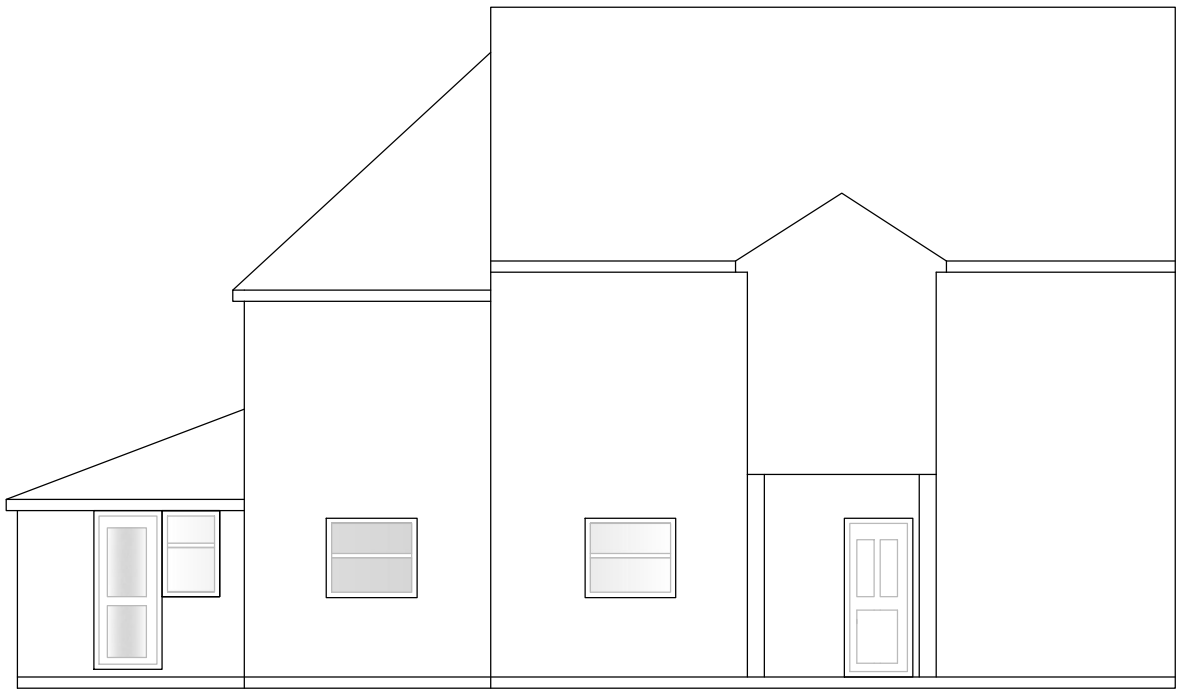


EXISTING SIDE ELEVATION

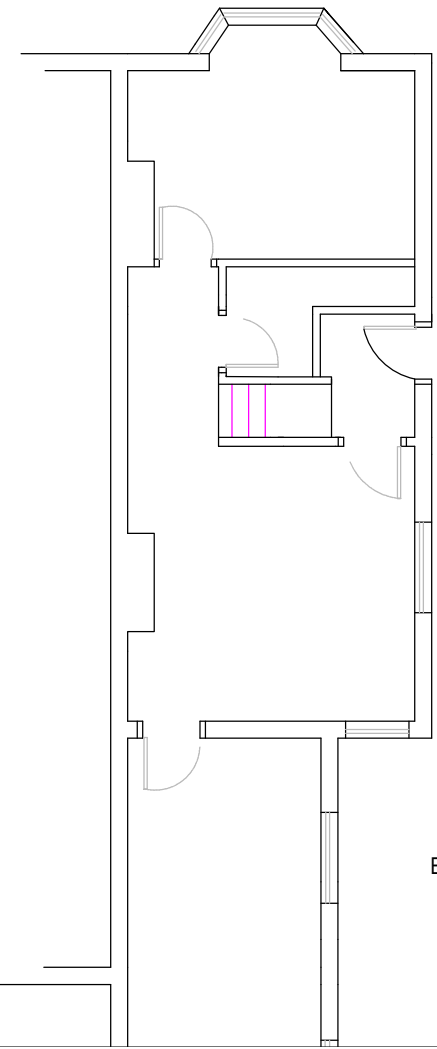

EXISTING GROUND FLOOR

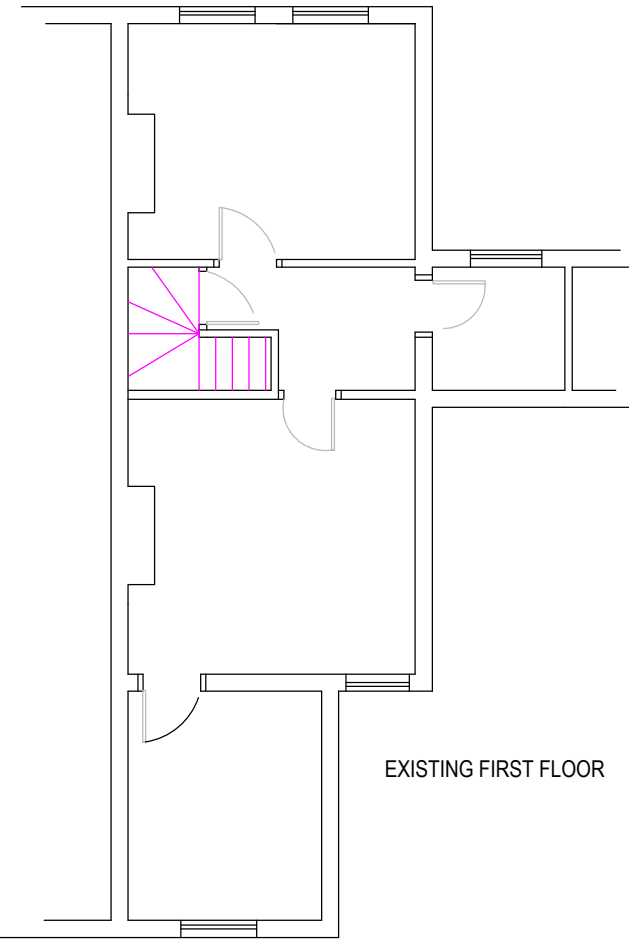

EXISTING FIRST FLOOR

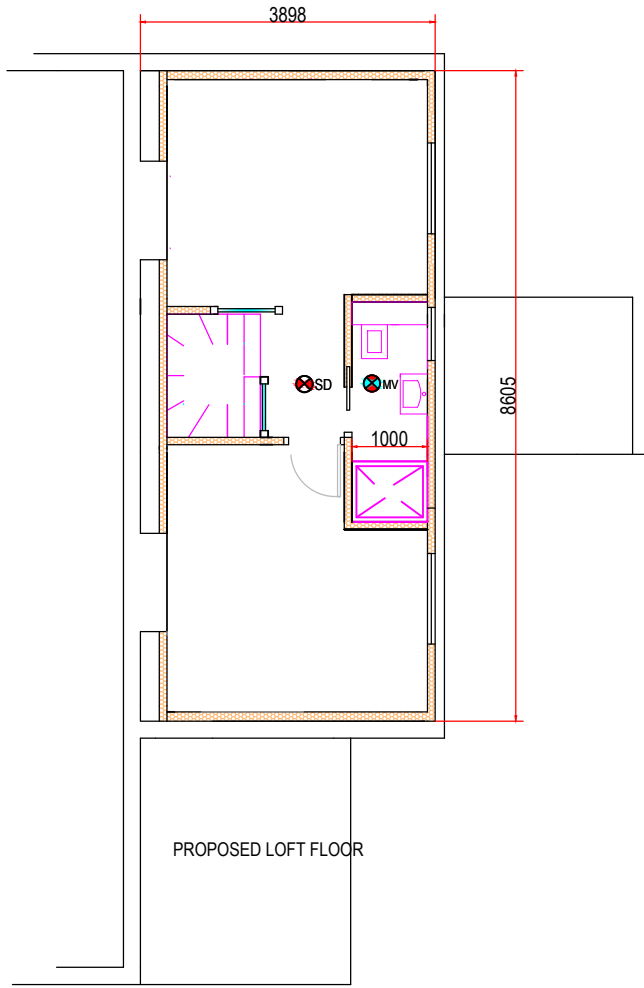

PROPOSED LOFT FLOOR

1:100 ON A2 PAPER



MARTIN BALLARD ARCHITECTURAL DRAWING Tel ; 01923 400418 Mob : 07985 178 443 E,mail Martinballard2001@yahoo.co.uk
CLIENT Rupal Consulting Ltd
SITE 92A High Street North Wood HA6 1BJ
Project Loft Conversion
DATE : MARCH 2024
Drawing No 101
SCALE 1:100
REV :

FOR PAPER COPIES SEND PDF,s TO www.orders@planprinting24