
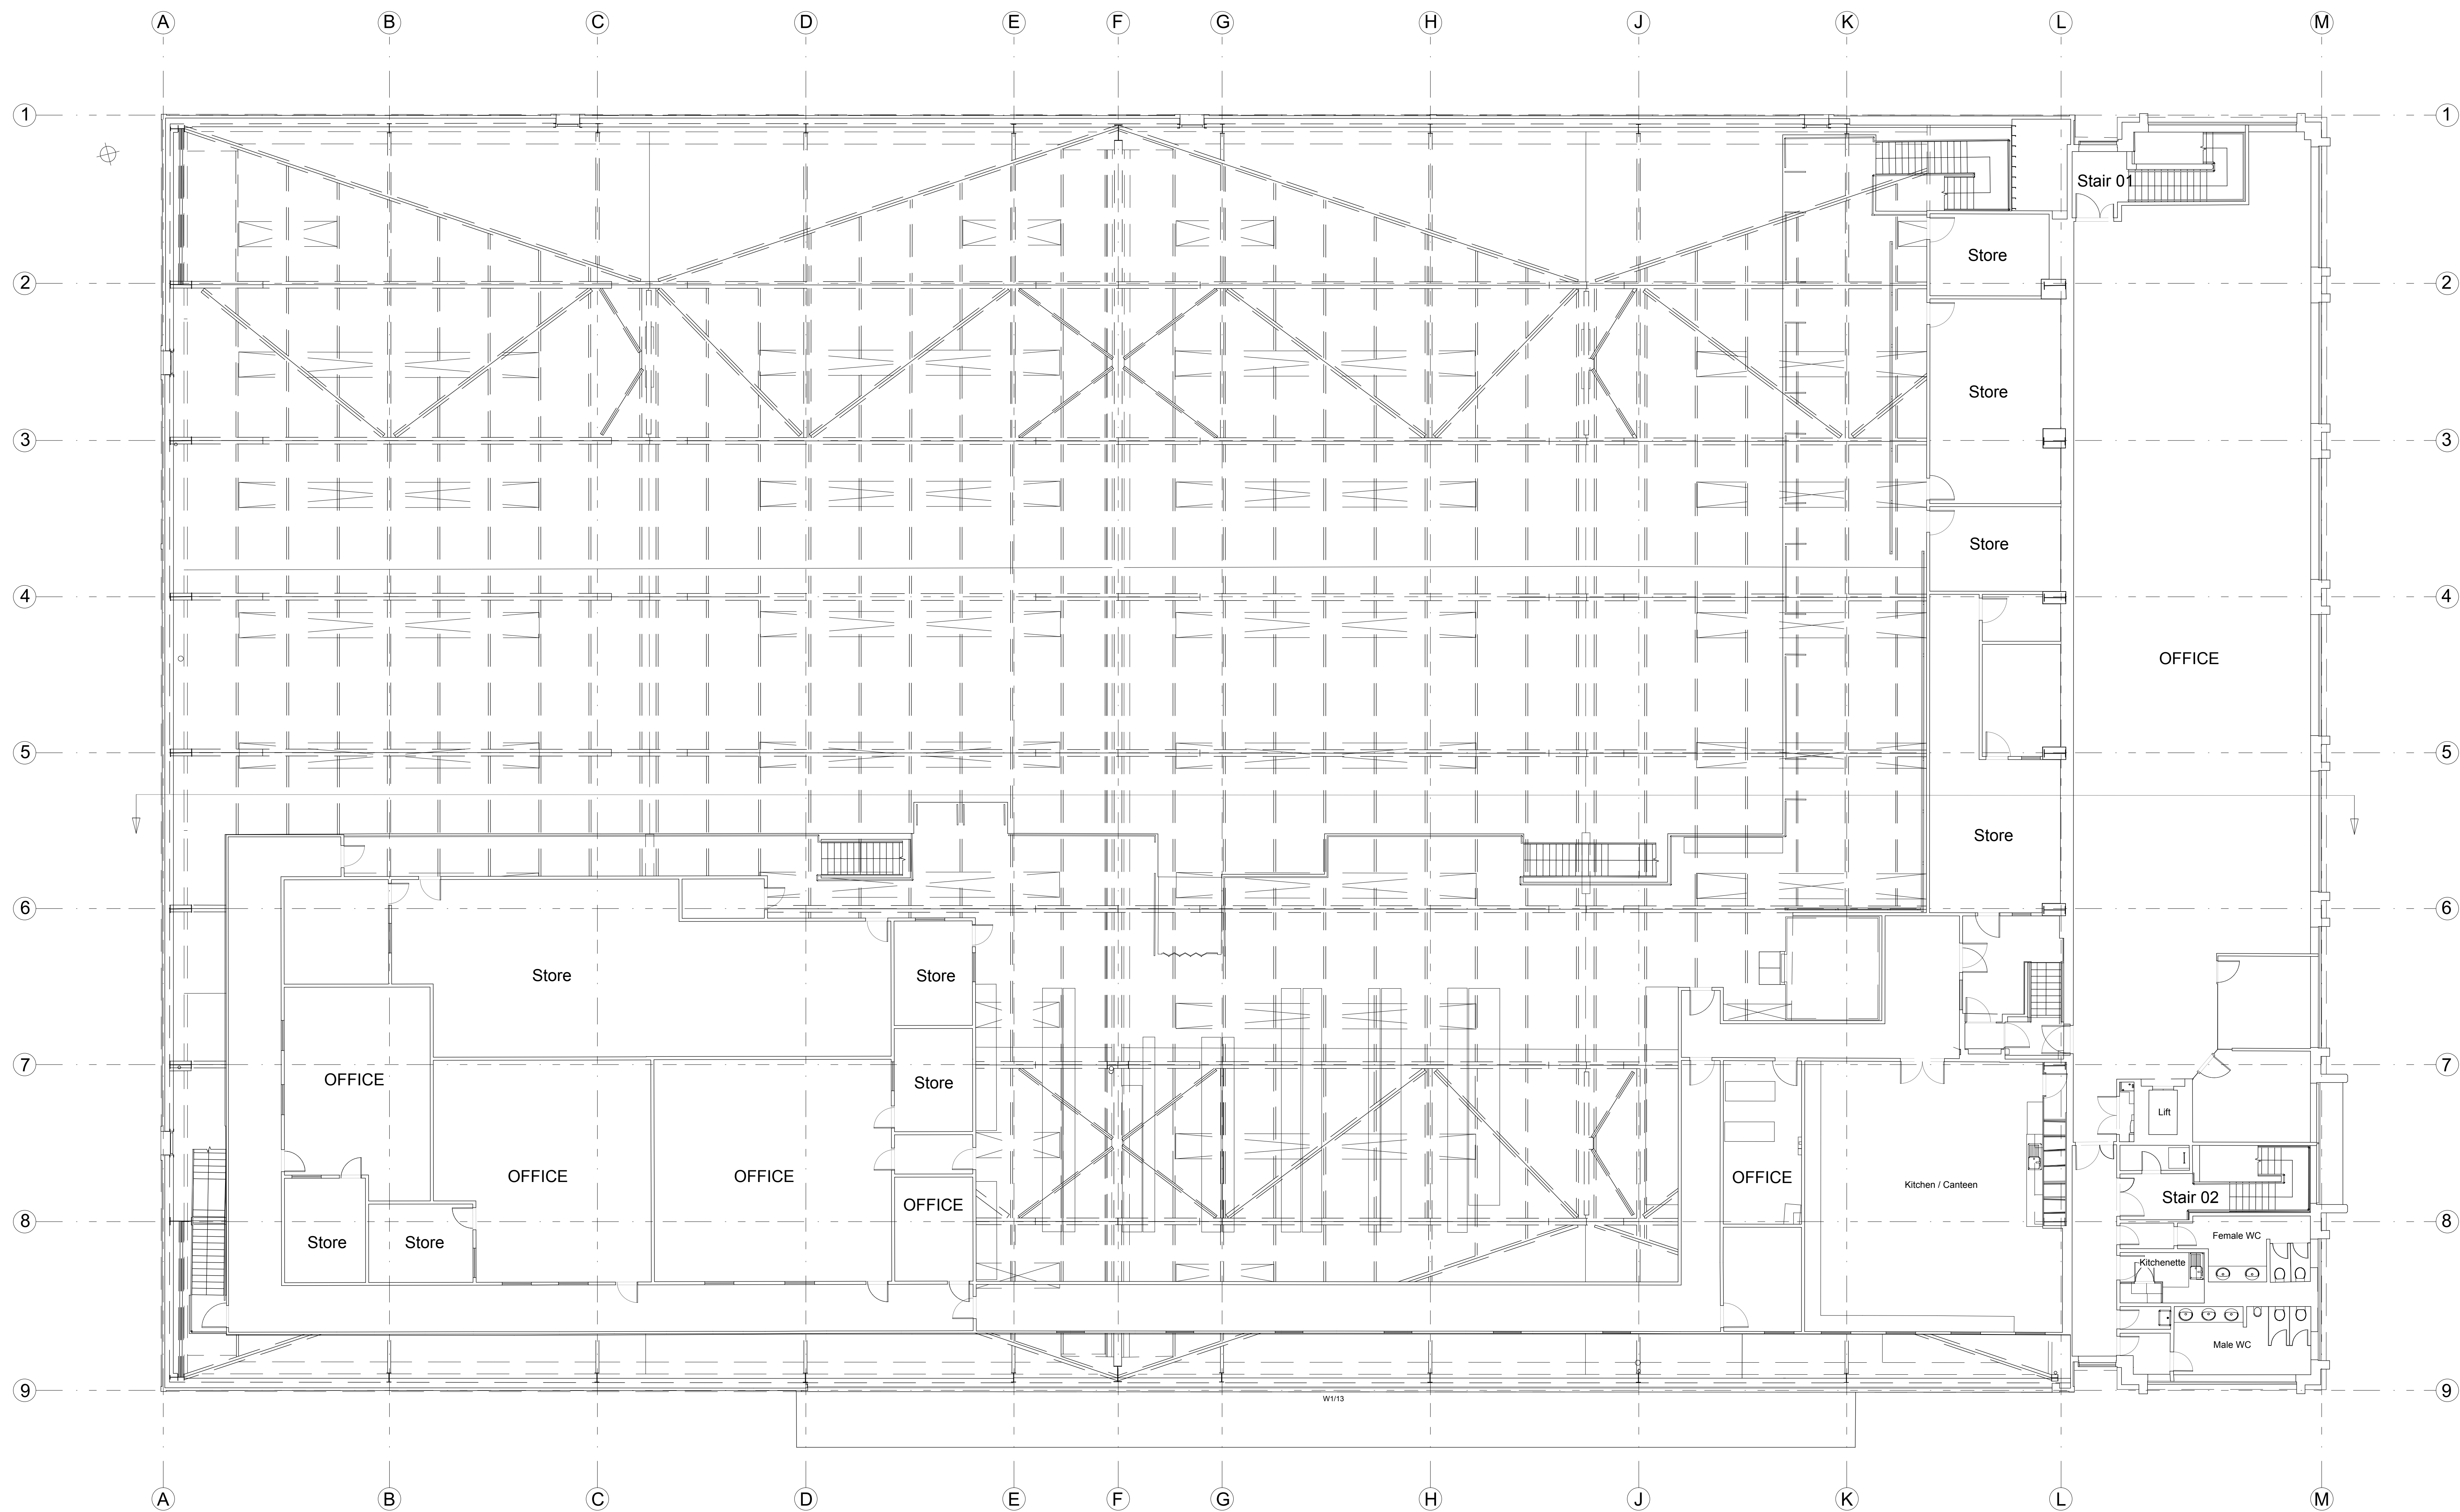


0m 1m 5m 10m

Scale

 

Rev.	Description	Date	Drawn by

1. Do not scale this drawing. The Contractor is to verify all dimensions & conditions on site and report any discrepancies to the Architect before proceeding.
2. This drawing is to be read in conjunction with all relevant project documentation.
3. This drawing is subject to the approval of the appropriate Statutory Authorities.

PERSEVERANCE
ARCHITECTS

PERSEVERANCE ARCHITECTS LTD
The Bree Eagle House
163 City Road
London EC1Y 1NR
+44 (0) 20 3773 8860
mail@perseverancearchitects.co.uk
www.perseverancearchitects.co.uk

Project:
**UNIT 5 SWALLOWFIELD WAY
HAYES
UB3 1DQ**

Title:
**FIRST FLOOR PLAN
EXISTING LAYOUT**

Scale: 1:100 @AO Date: 05 05 26

Drawn by: MF Checked by: MW

Drawing No.: 2602_PL_004 Revision: /

Status:
PLANNING
©PERSEVERANCE ARCHITECTS LTD