


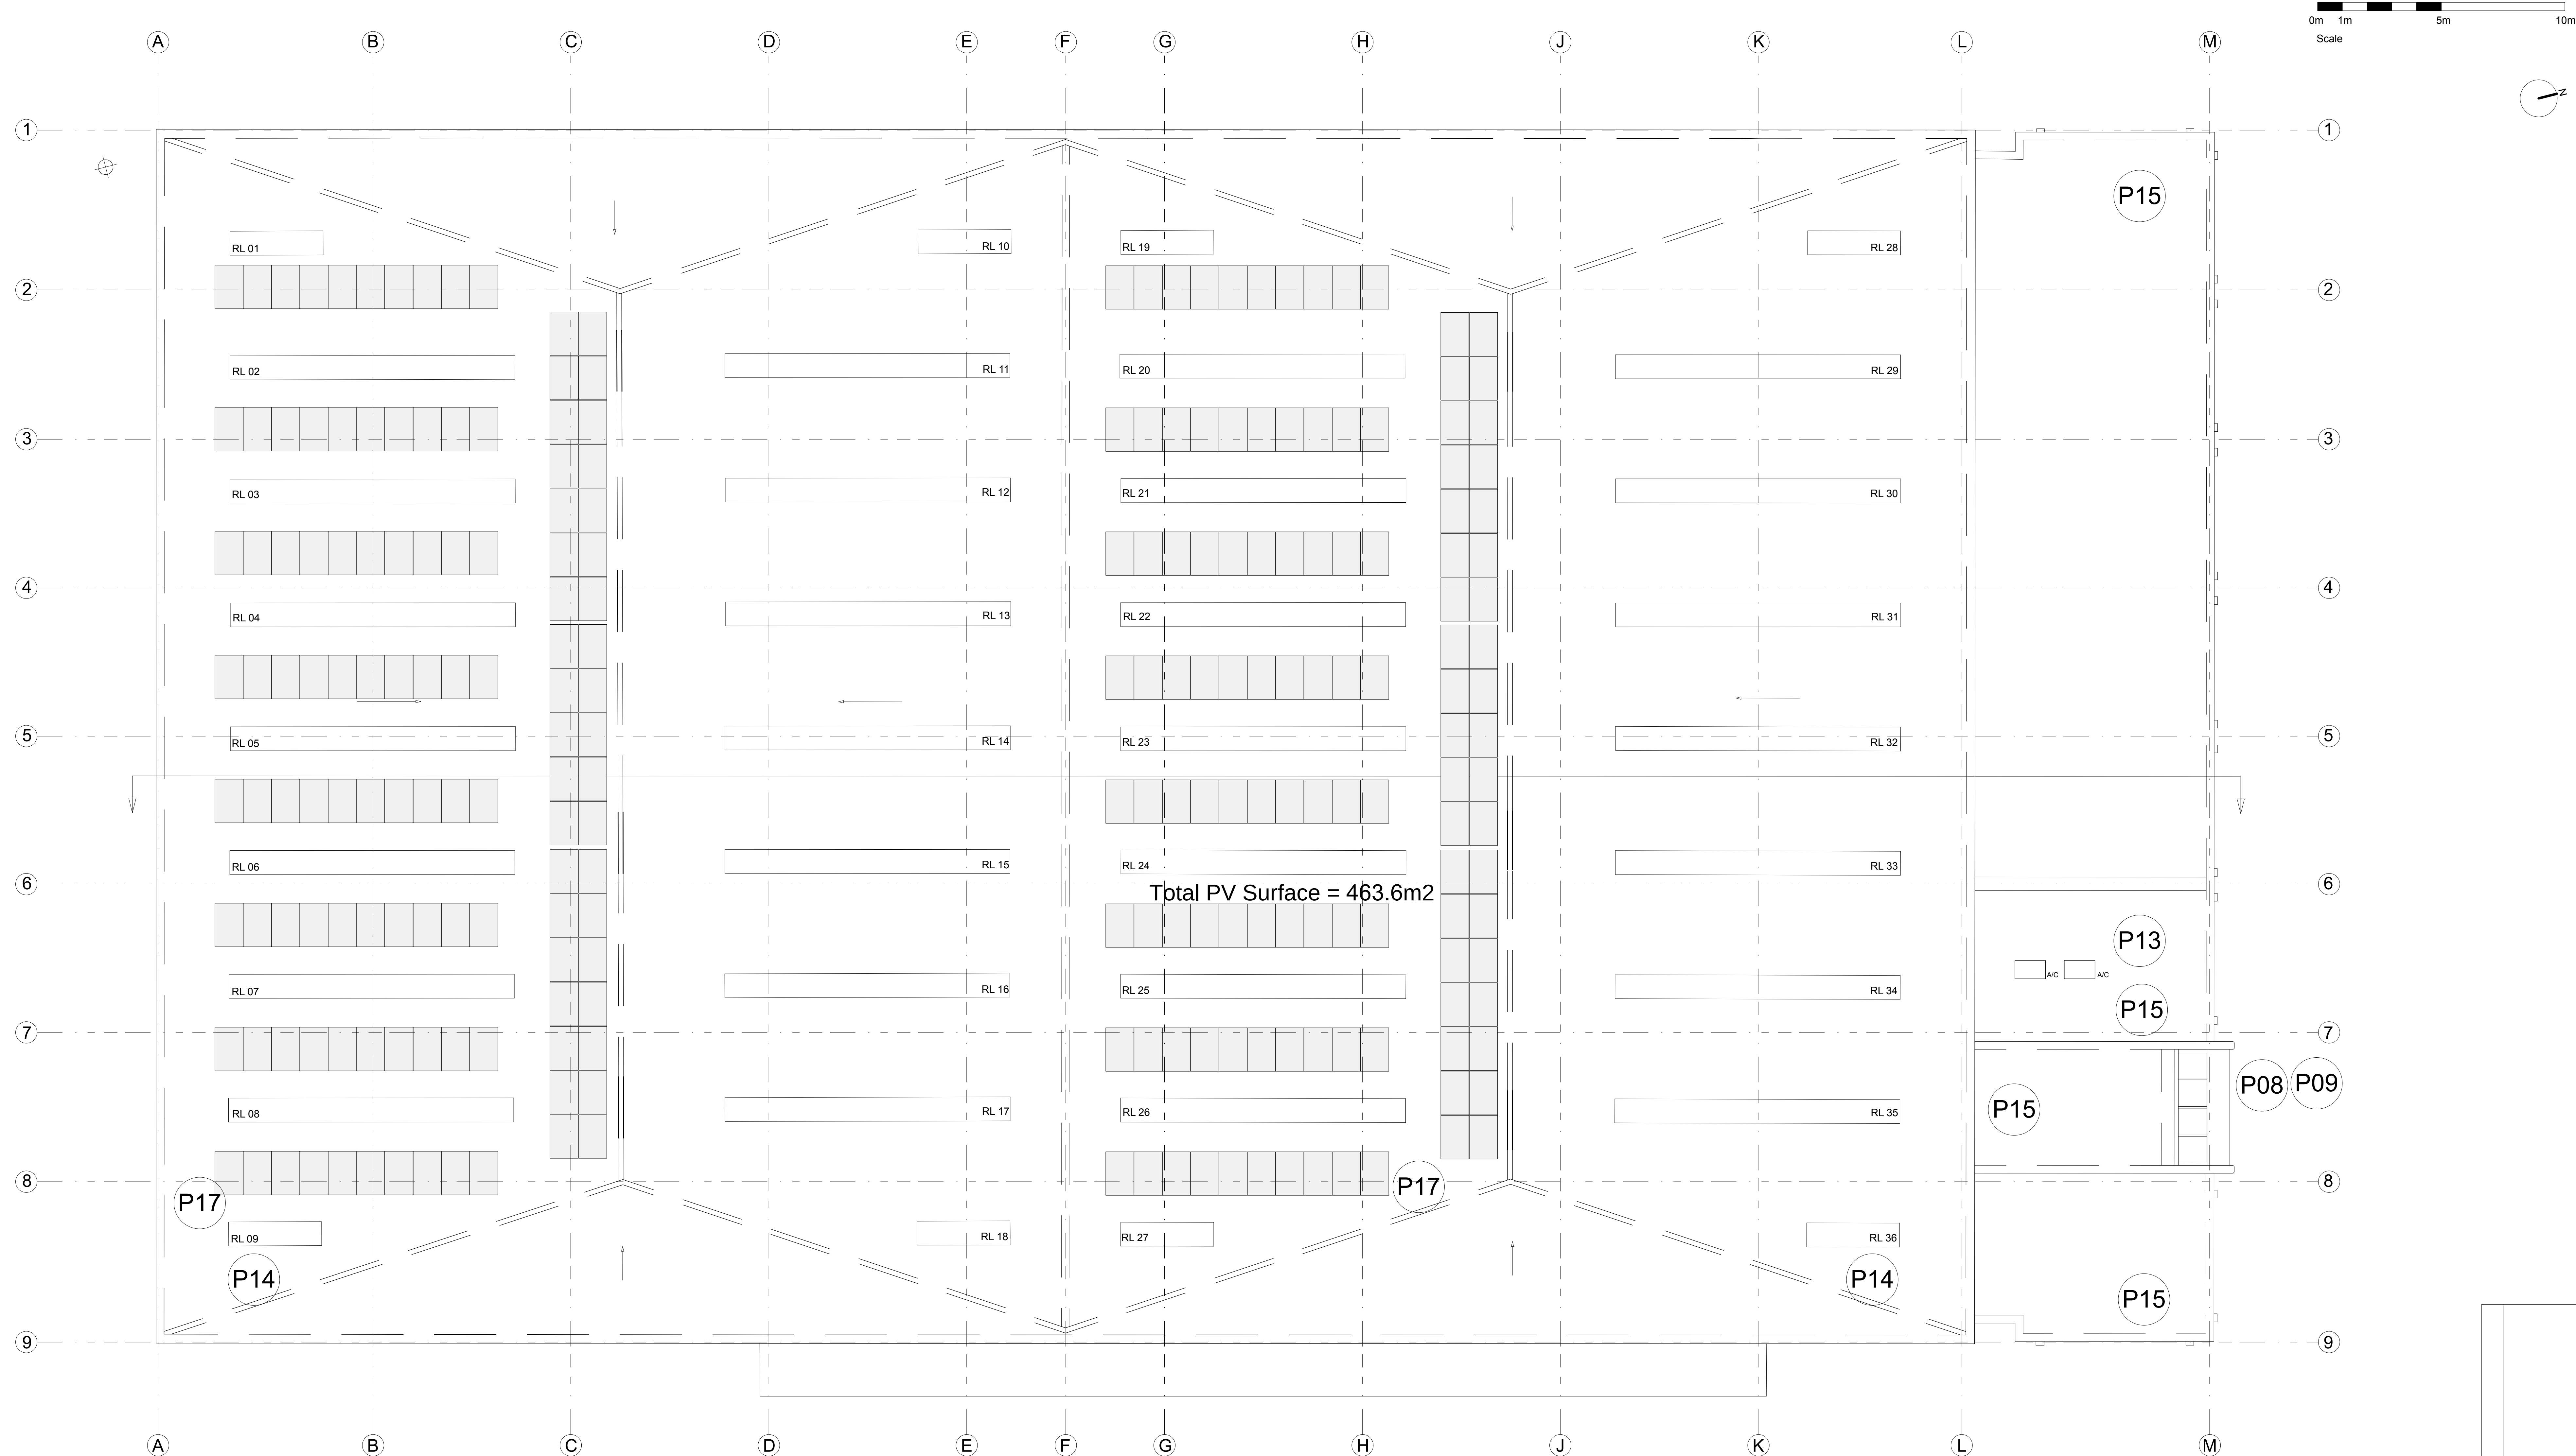

NOTES:

- P01 - New loading bay doors to be fitted.
- P02 - Service yard, existing ramps removed. New concrete finish.
- P03 - Car parking area omitted and used as service yard. New concrete finish.
- P04 - 53 Car parking spaces retained.
- P05 - 5 New EV car charging spaces proposed.
- P06 - 5 Cycle parking spaces retained.
- P07 - Air conditioning units omitted.
- P08 - Existing window/door frames and doors to be painted anthracite grey.
- P09 - Existing glass panels to have the back painted anthracite grey.
- P10 - Existing glass panels to have obscure film applied to the front.
- P11 - All existing glass panels to have solar reflected film removed from the front.
- P12 - New air vents.
- P13 - New air conditioning units.
- P14 - All new rooflights to be fitted to Warehouse roofs.
- P15 - New grey waterproof covering to office roofs.
- P16 - Existing blue painted surfaces on cladding to be repainted anthracite grey.
- P17 - New Solar Photovoltaic Panels. Total PV Surface = 463.6m2

Rev.	Description	Date	Drawn by
1	Do not scale this drawing. The Contractor is to verify all dimensions & conditions on site and report any discrepancies to the Architect before proceeding.		
2	This drawing is to be read in conjunction with all relevant project documentation.		
3	This drawing is subject to the approval of the appropriate Statutory Authorities.		

PERSEVERANCE ARCHITECTS

PERSEVERANCE ARCHITECTS LTD
The Broomfield House
163 City Road
London EC1Y 1NR
+44 (0) 20 3773 8880
mail@perseverancearchitects.co.uk
www.perseverancearchitects.co.uk

Project:
**UNIT 5 SWALLOWFIELD WAY
HAYES
UB3 1DQ**

Title:
**ROOF PLAN
PROPOSED LAYOUT**

Scale: 1:100 @AO Date: 05 05 26

Drawn by: MF Checked by: MW

Drawing No.: 2602_PL_008 Revision: /

Status:
PLANNING

©PERSEVERANCE ARCHITECTS LTD