


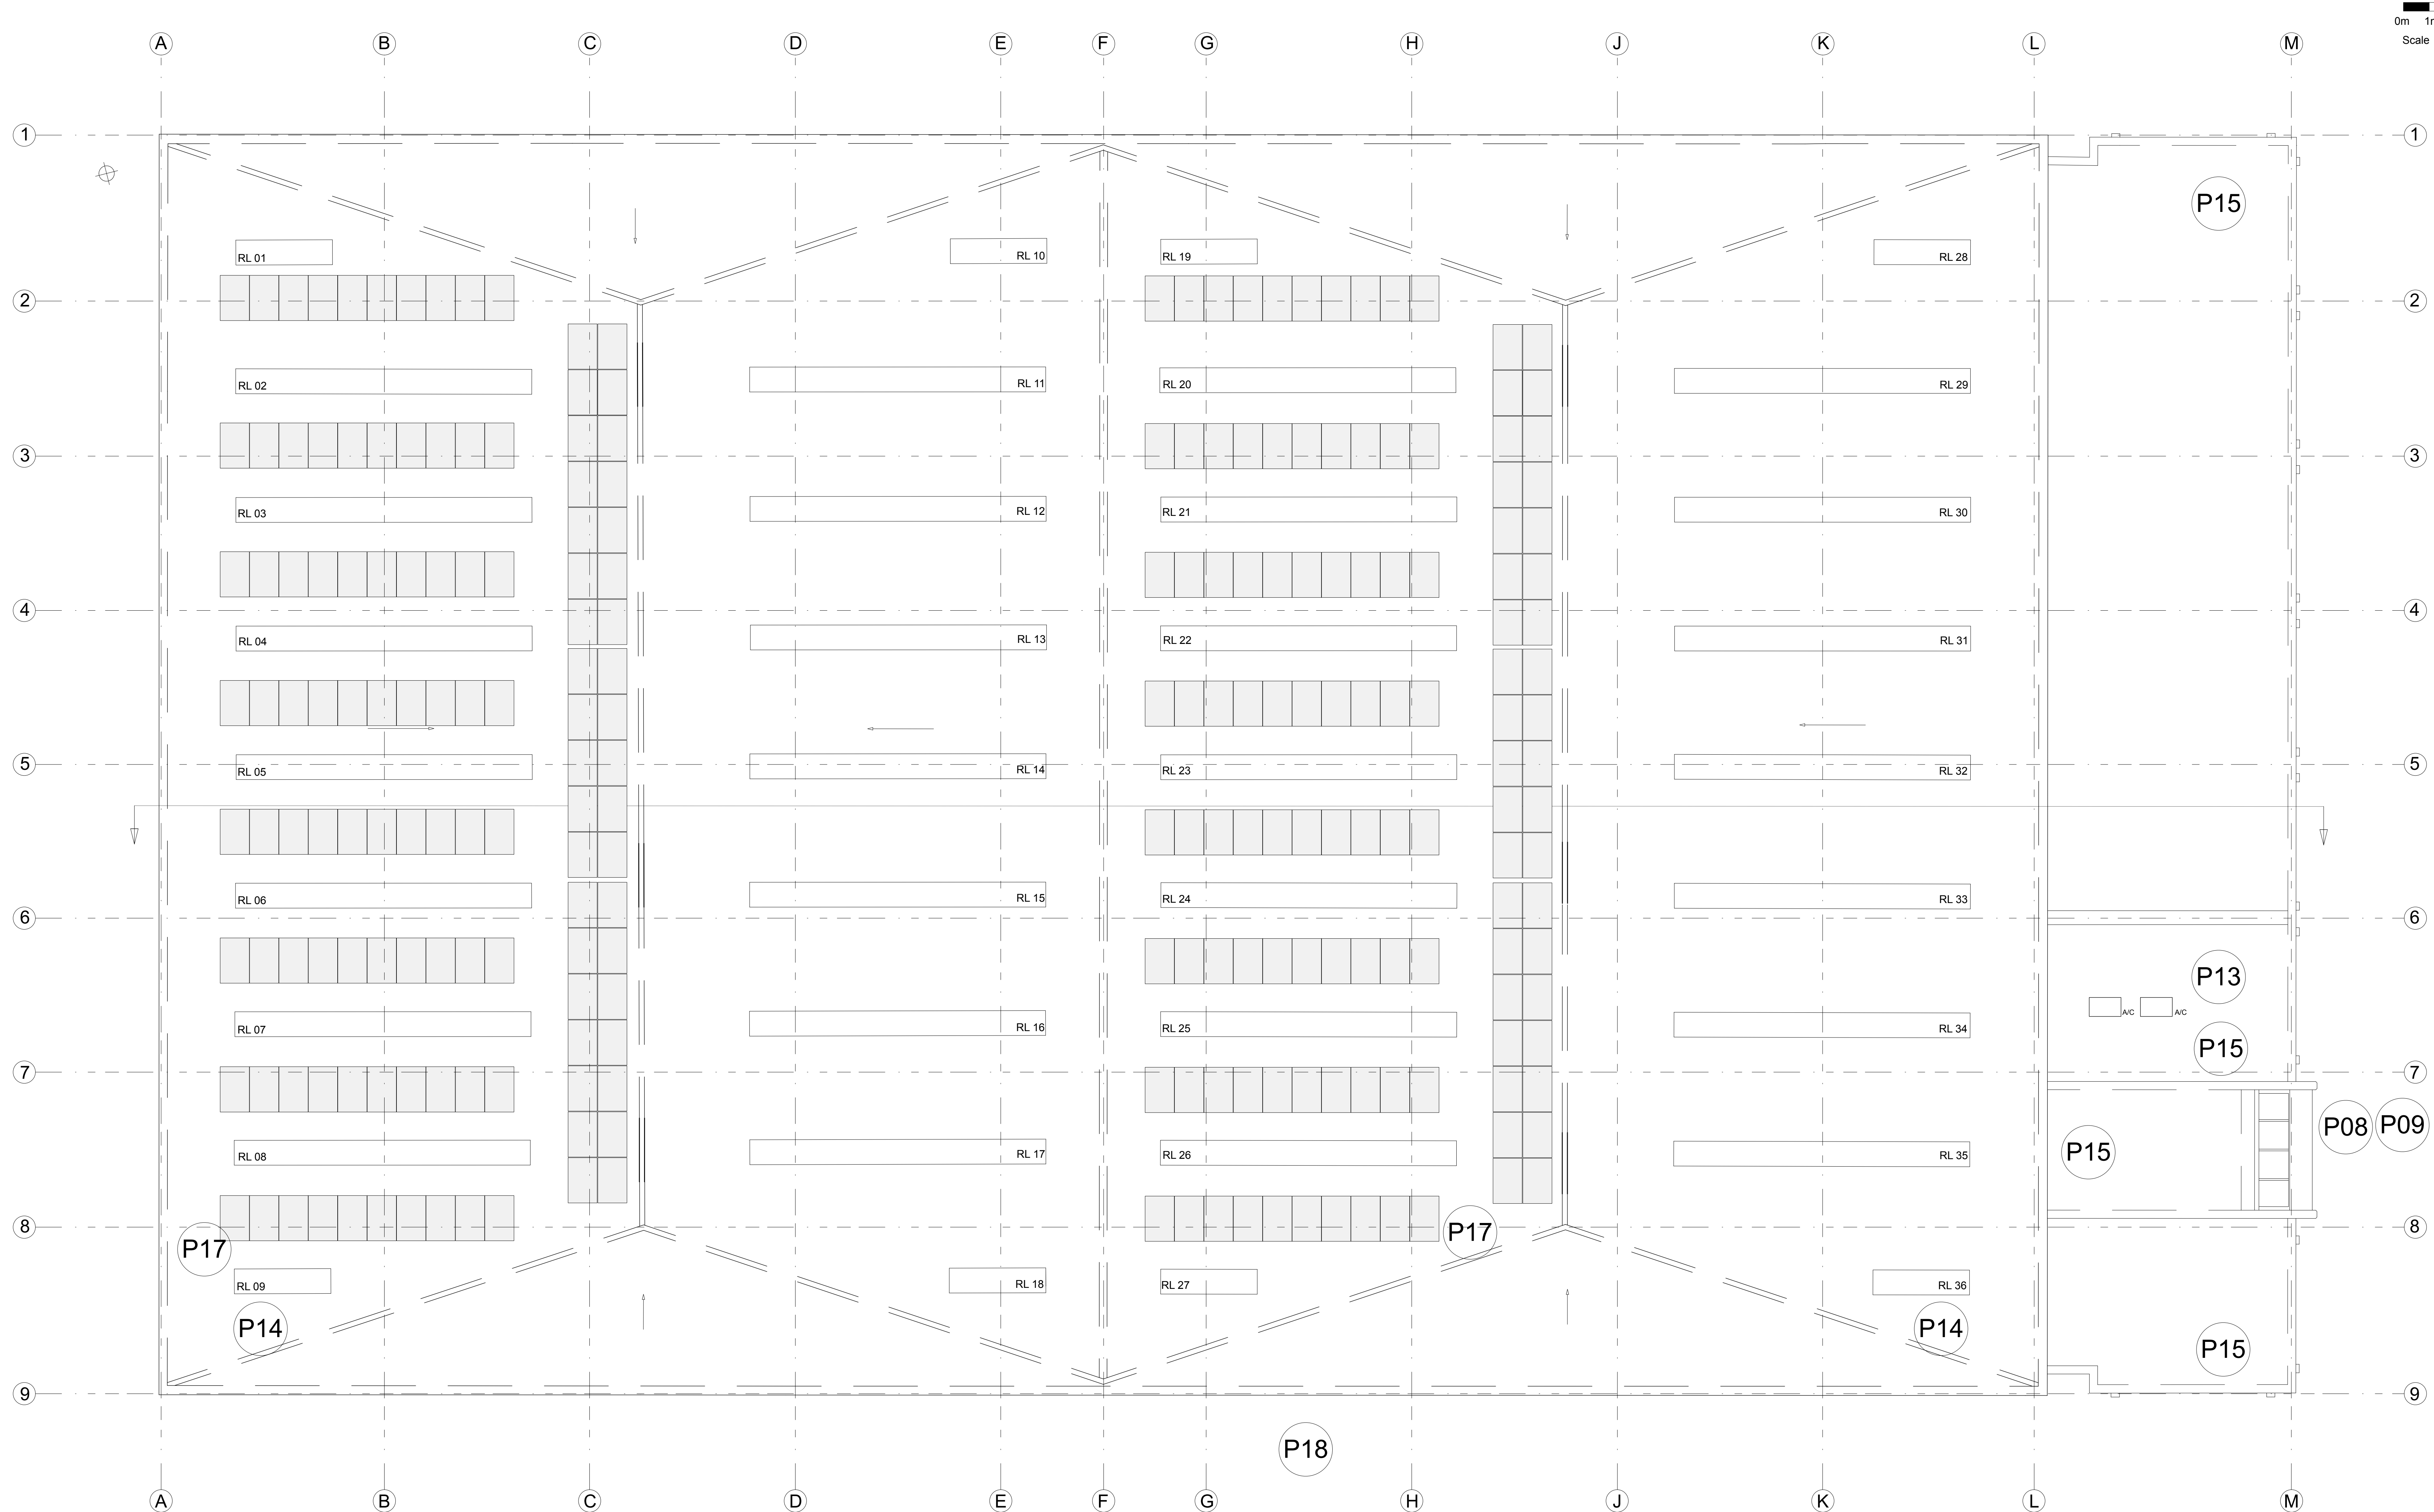

- NOTES:
- P01 - New loading bay doors to be fitted.
 - P02 - Service yard, existing ramps removed. New concrete finish.
 - P03 - Car parking area omitted and used as service yard. New concrete finish.
 - P04 - 53 Car parking spaces retained.
 - P05 - 5 New EV car charging spaces proposed.
 - P06 - 5 Cycle parking spaces retained.
 - P07 - Air conditioning units omitted.
 - P08 - Existing window/door frames and doors to be painted anthracite grey.
 - P09 - Existing glass panels to have the back painted anthracite grey.
 - P10 - Existing glass panels to have obscure film applied to the front.
 - P11 - All existing glass panels to have solar reflected film removed from the front.
 - P12 - New air vents.
 - P13 - New air conditioning units.
 - P14 - All new rooflights to be fitted to Warehouse roofs.
 - P15 - New grey waterproof covering to office roofs.
 - P16 - Existing blue painted surfaces on cladding to be repainted anthracite grey.
 - P17 - New Solar Photovoltaic Panels.
 - P18 - Existing loading bay canopy removed.

Rev

Description

Date

Drawn by

0	Loading bay canopy removed.	06/07/26	MW
---	-----------------------------	----------	----

1. Do not scale this drawing. The Contractor is to verify all dimensions & conditions on site and report any discrepancies to the Architect before proceeding.

2. This drawing is to be read in conjunction with all relevant project documentation.

3. This drawing is subject to the approval of the appropriate Statutory Authorities.

PERSEVERANCE
ARCHITECTS

PERSEVERANCE ARCHITECTS LTD
The Bree Eagle House
163 City Road
London EC1Y 1NR
+44 (0) 20 3773 8880
mail@perseverancearchitects.co.uk
www.perseverancearchitects.co.uk

Project:

UNIT 5 SWALLOWFIELD WAY
HAYES
UB3 1DQ

Title:

ROOF PLAN
PROPOSED LAYOUT

Scale:

1:100 @AO

Date:

05/05/26

Drawn by:

MF

Checked by:

MW

Drawing No.:

2602_PL_008

Revision:

B

Status:

PLANNING

© PERSEVERANCE ARCHITECTS LTD