




BRICKWORK TO
MATCH EXISTING

REAR ELEVATION




REAR ELEVATION

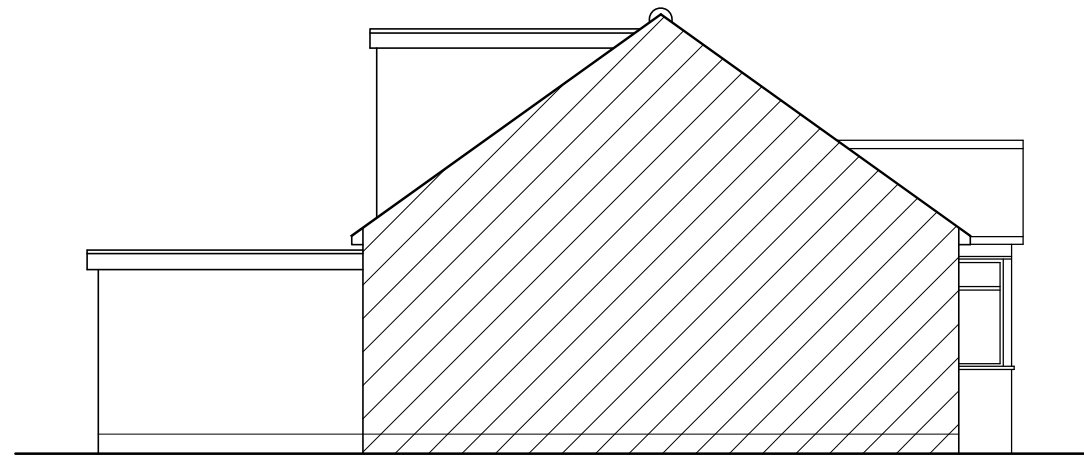


PROPOSED

SIDE ELEVATION

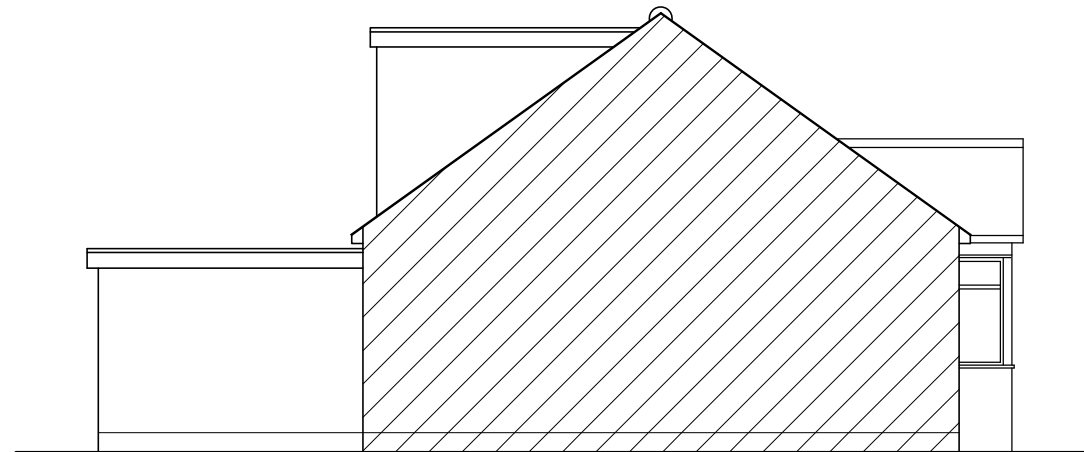


EXISTING

SIDE ELEVATION

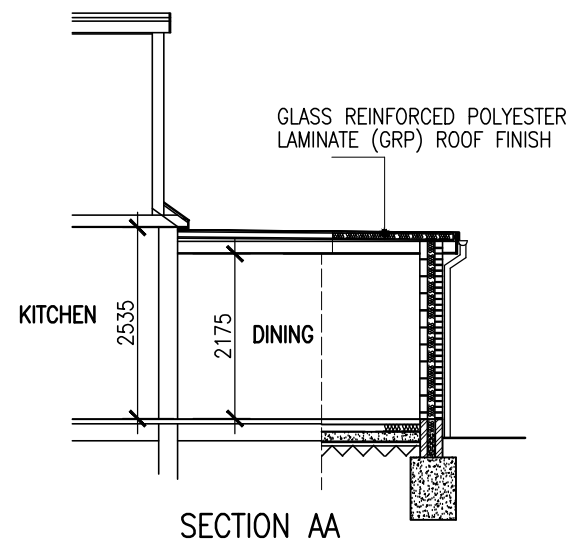


SECTION AA

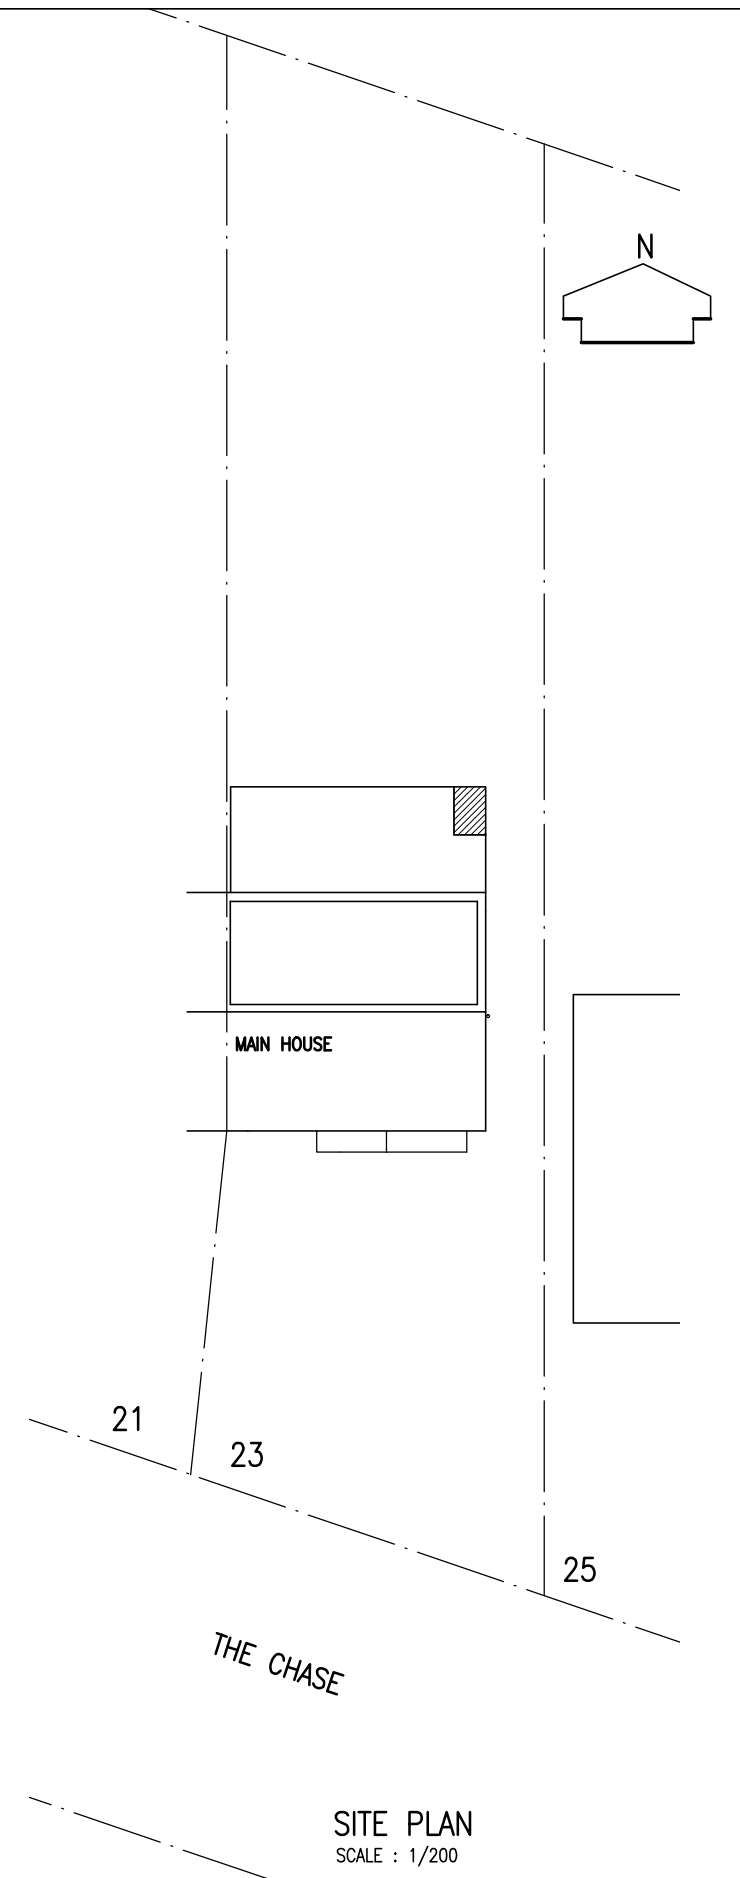

SITE PLAN
SCALE : 1/200

SCALE BAR

 

Project

PROPOSED INFILL REAR SINGLE STOREY EXTENSION
AT 23 THE CHASE ICKENHAM UB10 8SS

Drawing

PLANS, ELEVATIONS, SECTION

Scale
1/100@A3

Date
OCT. 2022
Drawn

Drawing No.
S/641/03