



PROPOSED FRONT ELEVATION 1:100

PROPOSED SIDE ELEVATION 1:100

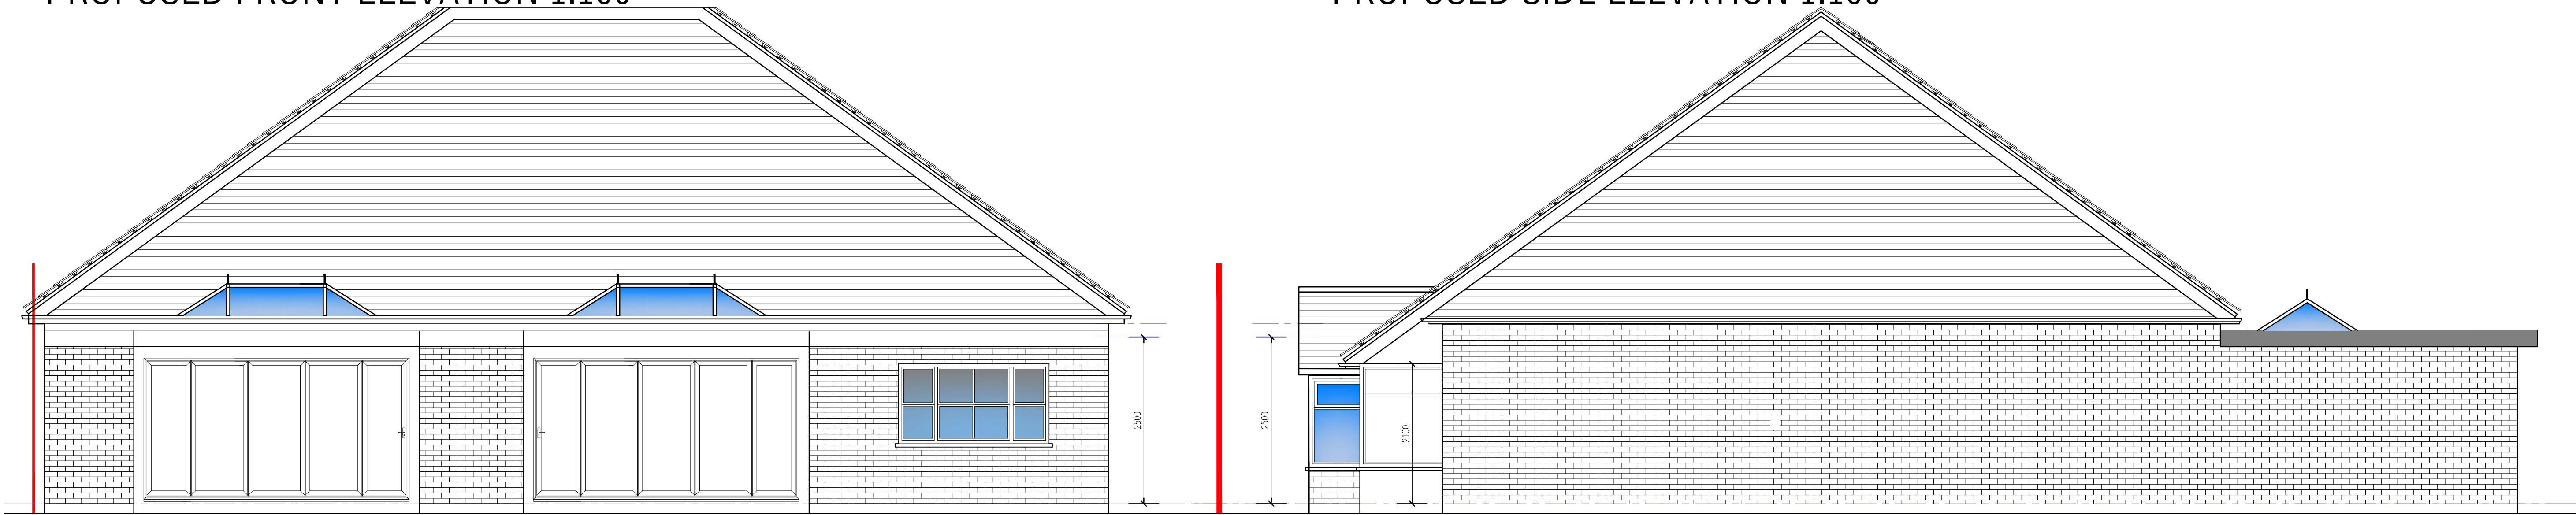

PROPOSED REAR ELEVATION 1:100

PROPOSED SIDE ELEVATION 1:100

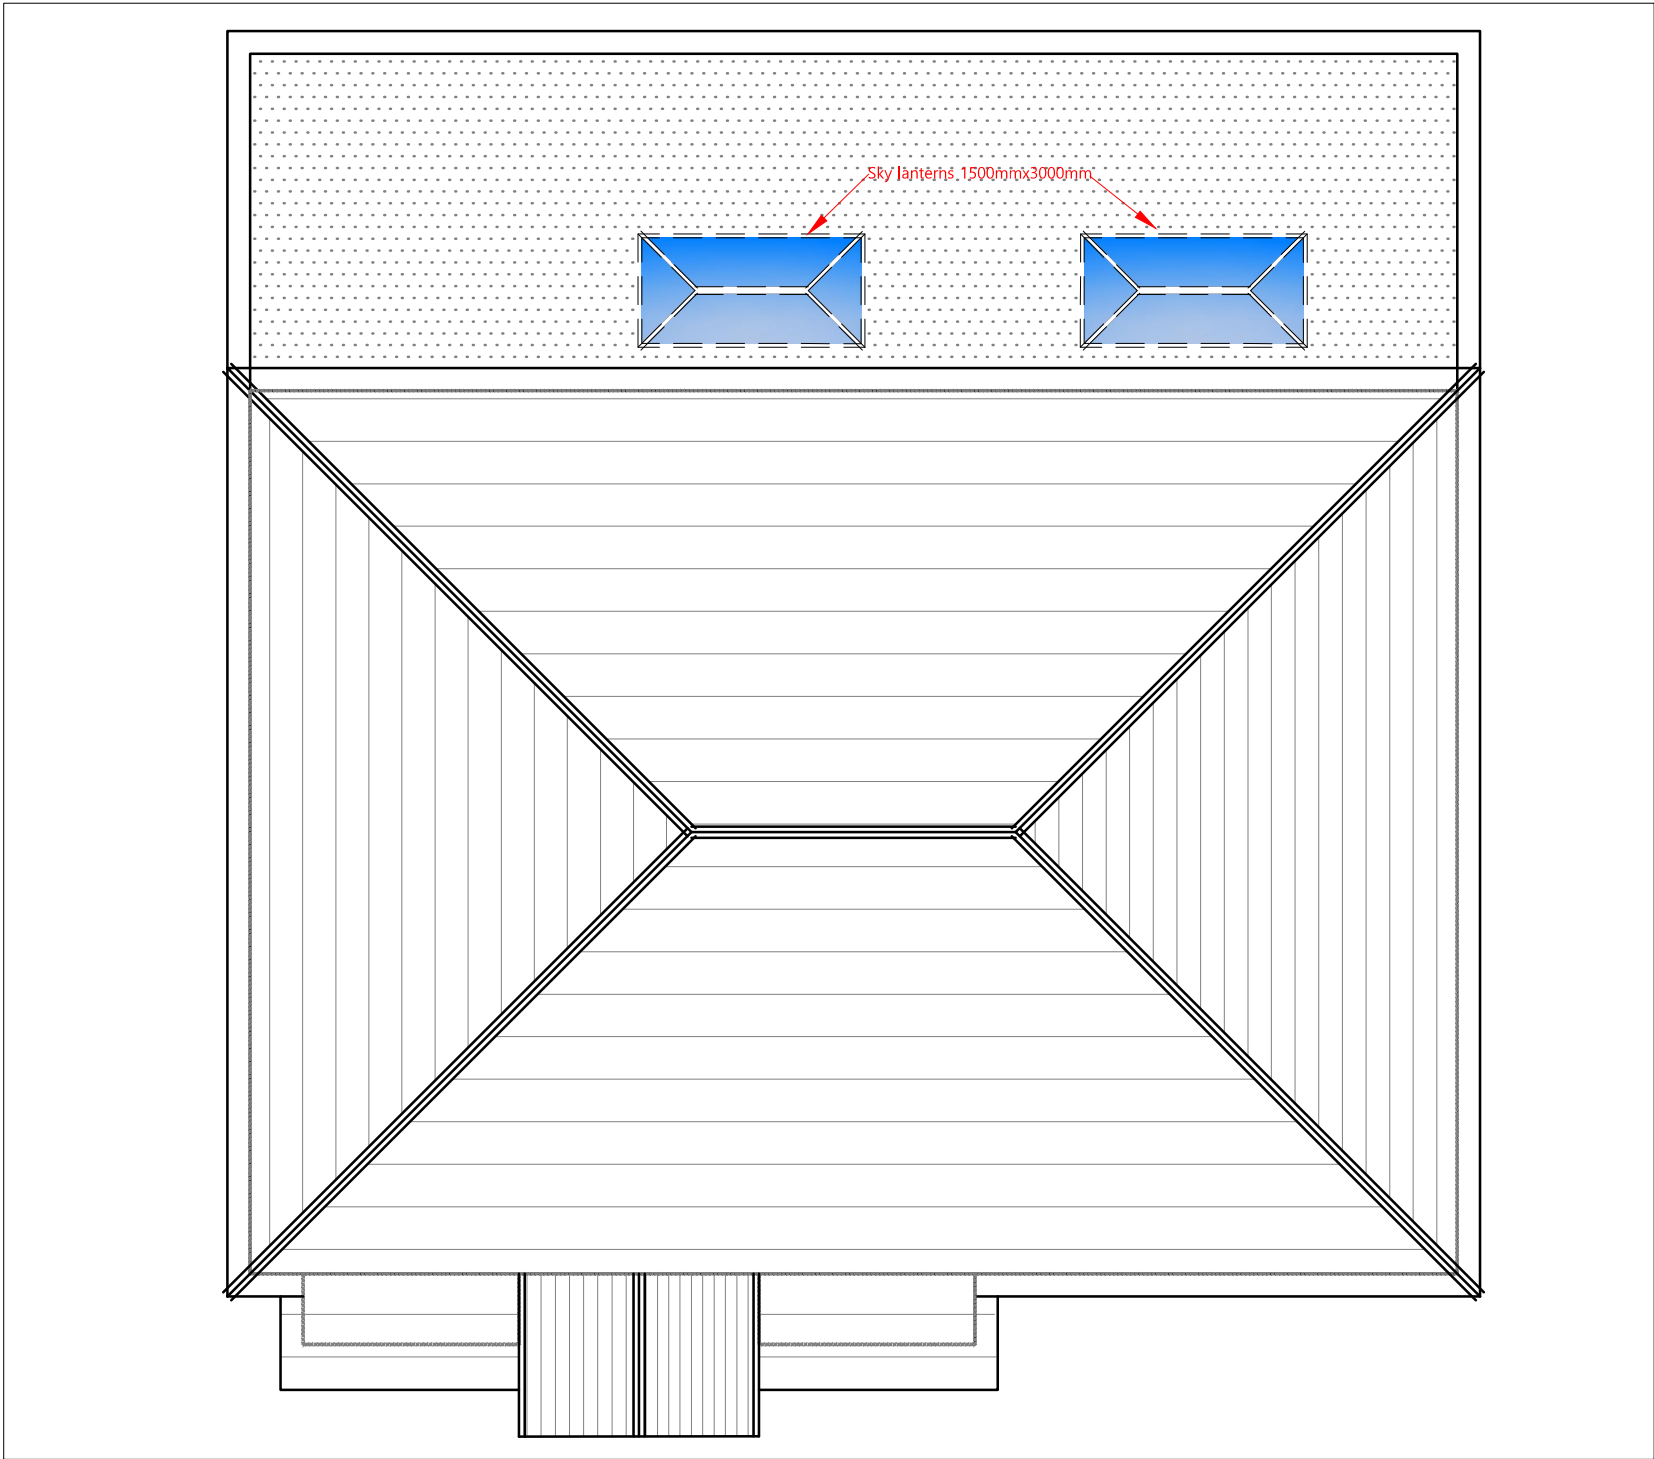

PROPOSED ROOF PLAN 1:100



PROPOSED STREET SCENE 1:100

These drawings are for Planning and Building Regulations approval only. Figured dimensions must be taken in preference to scaled. All dimensions must be checked on site by the contractor. Advice of any discrepancies before commencing work to liability is taken for any deviation or any unreported variations found on site prior or during work in progress. The copyright of this drawing is vested in the Architect and must not be copied or reproduced without consent. CDM It is the clients responsibility to take all necessary steps to fully comply with the CDM Regulations amended on 6th April 2015. The Designer has taken necessary action to avoid injury / incident within the specification, and reasonable and practicable steps in the design of the building. Party Wall 1996 The client is the Building owner and as such should take the necessary steps to comply with the Act where applicable.	
Title	SIDE AND REAR EXTENSION, NEW ROOF AND FRONT PORCH TO EXISTING BUNGALOW
Address	32 DEANE AVENUE HILLINGDON RUISLIP HA4 6SR
Client	Mr Grover
Scale	1:100 @A1
Drawing No.	REV B 23P/08/02
Date.	02/08/23