



© Crown Copyright 2023
Ordnance Survey Licence no. 100053143

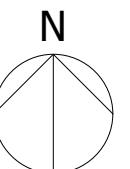

Location Plan
1:500 @ A3

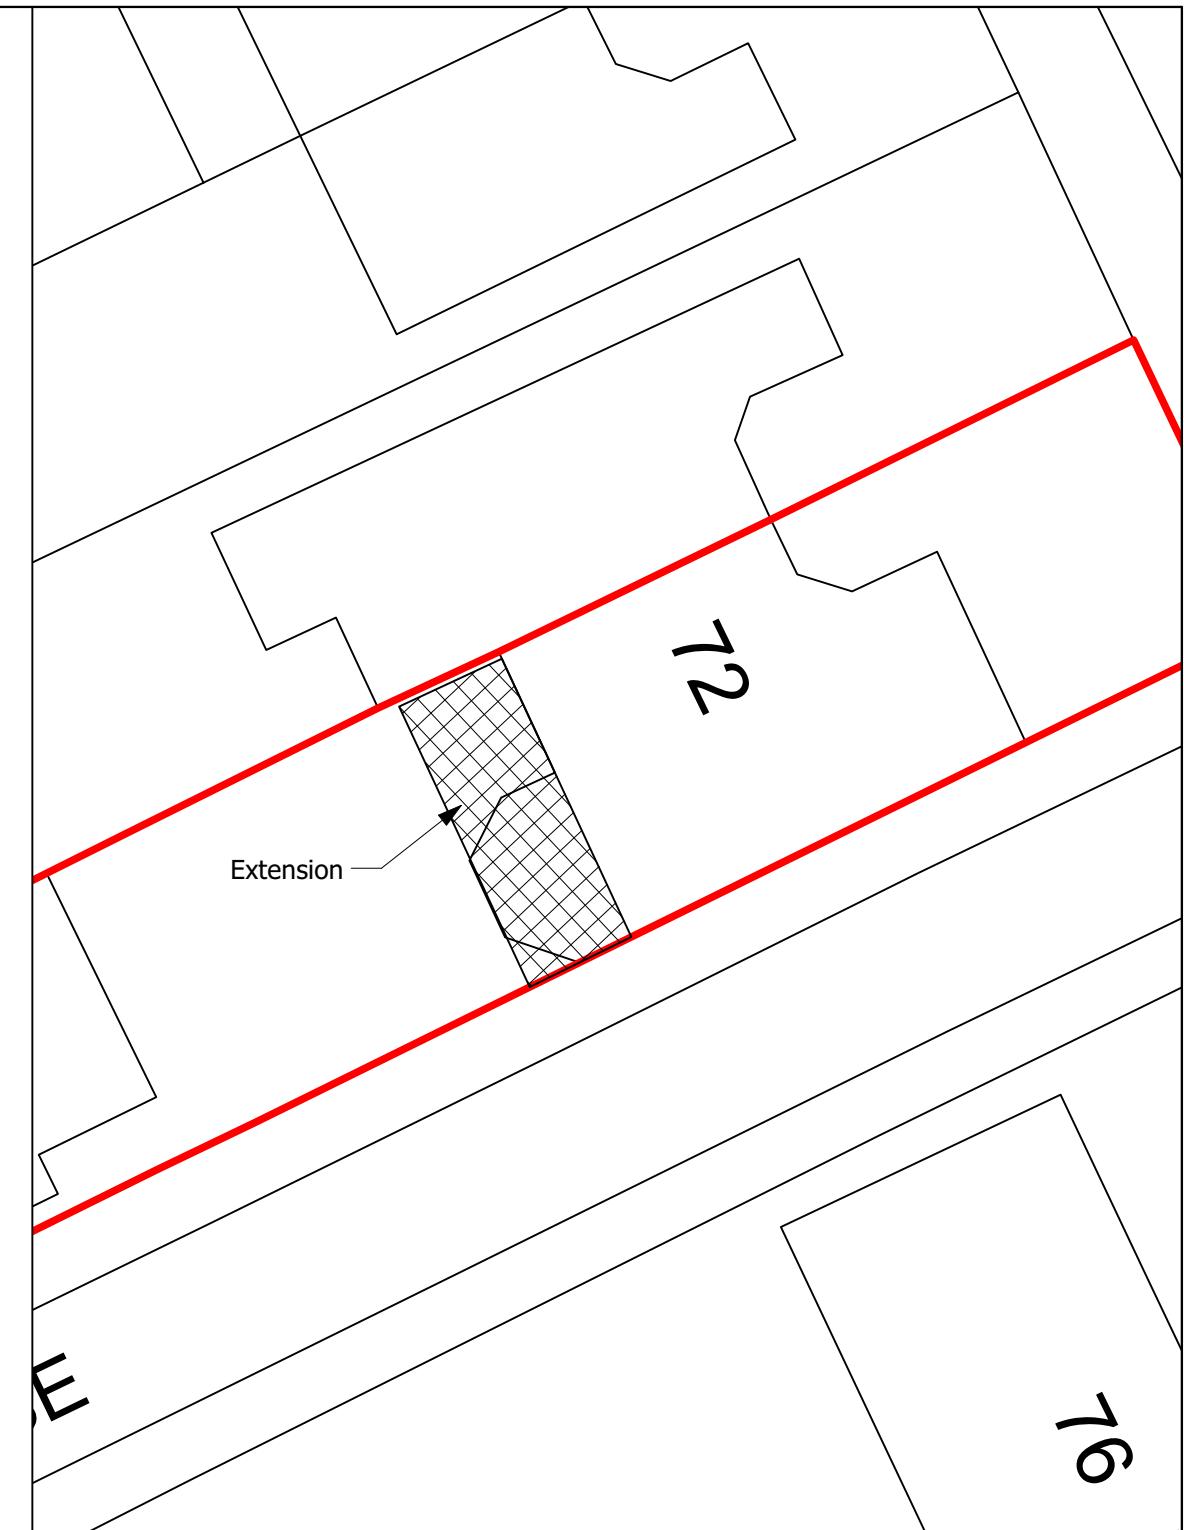

Proposed Site Plan
1:200 @ A3



Scale 1:200

A horizontal number line with tick marks at 0, 2, 4, 6, 8, and 10. The tick mark for 10 is labeled with the symbol $10n$.

Scale 1:500



A horizontal scale bar with tick marks at 0, 5, 10, 15, 20, and 25. The text '25m' is written to the right of the scale bar.

| | | | | | | | |
|----------------|------------|----------------|----------|---|--|---|---|
| - | - | - | Client | Mr & Mrs S. Monk | The Copyright of this drawing belongs to HSR Design and may not be reproduced, copied or altered in any way without written authority. Use written dimensions only. All dimensions to be checked on site prior to commencement of work. |  |  |
| Rev. | Date | Description | Job | 72 Mount Park Road Pinner HA5 2JR | Drawing Title | Location and Site Plan |  |
| Drawing Status | PLANNING | | | | Job No. | 417 | Revision - |
| Date | March 2023 | Scale as shown | Drawn by | CL | Drawing No. | 01 | |
| | | | | | | | CERTIFIED PASSIVE HOUSE CONSULTANT |