





Existing Rear Elevation

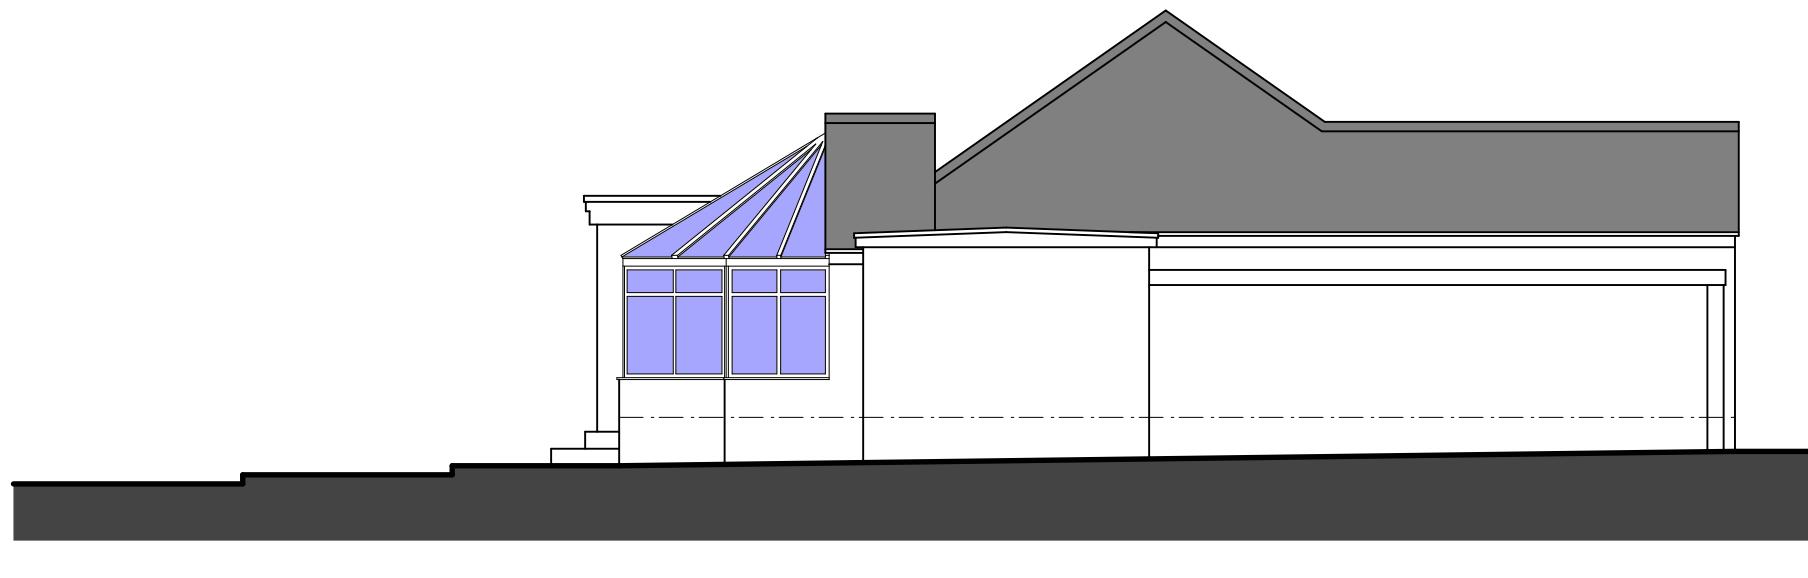

Existing Side Elevation

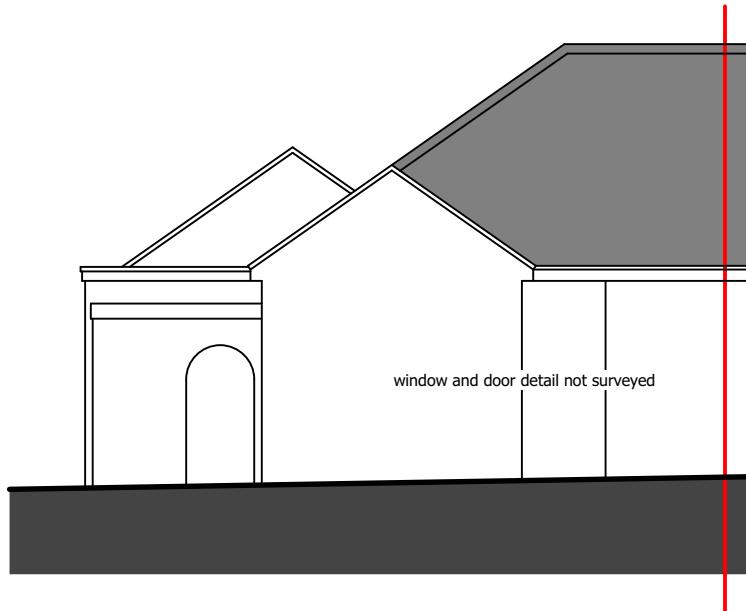

Existing Front Elevation

Scale 1:100
0 1 2 3 4 5m

-	-	-	Client	Mr & Mrs S. Monk	The Copyright of this drawing belongs to HSR Design and may not be reproduced, copied or altered in any way without written authority. Use written dimensions only. All dimensions to be checked on site prior to commencement of work.	 CONSULTANT	 HSR DESIGN
Rev.	Date	Description	Job	72 Mount Park Road Pinner HA5 2JR	Drawing Title Existing Elevations	 CERTIFIED PASSIVE HOUSE CONSULTANT	29 Chestnut Road • Southampton • SO16 6BS 07980 266184 • chris@hsr-design.co.uk
Drawing Status PLANNING			Drawing No. 417		Drawing No. 03	Revision -	
Date March 2023		Scale 1:100@A3	Drawn by CL				