




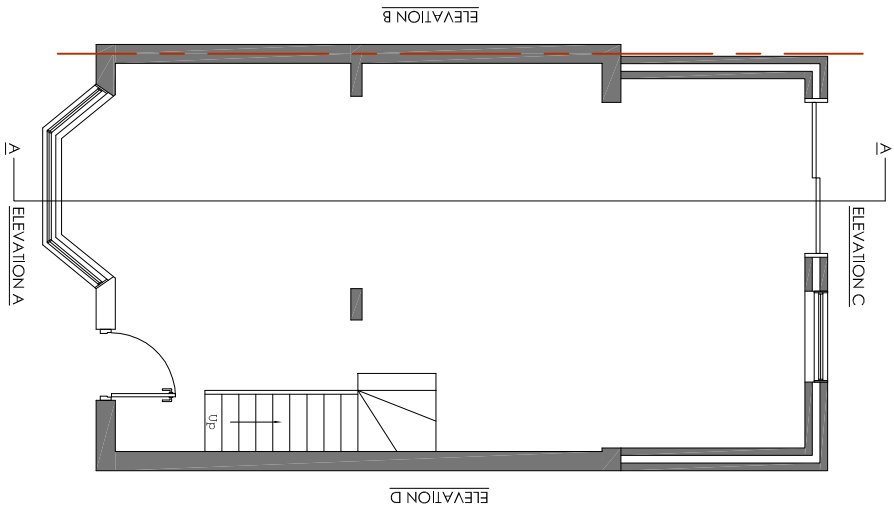


EXISTING GROUND FLOOR PLAN
SCALE 1:100

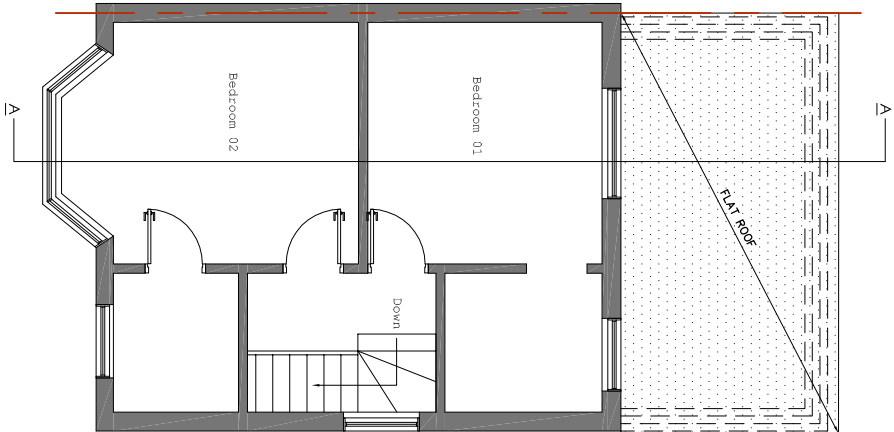


EXISTING FIRST FLOOR PLAN
SCALE 1:100

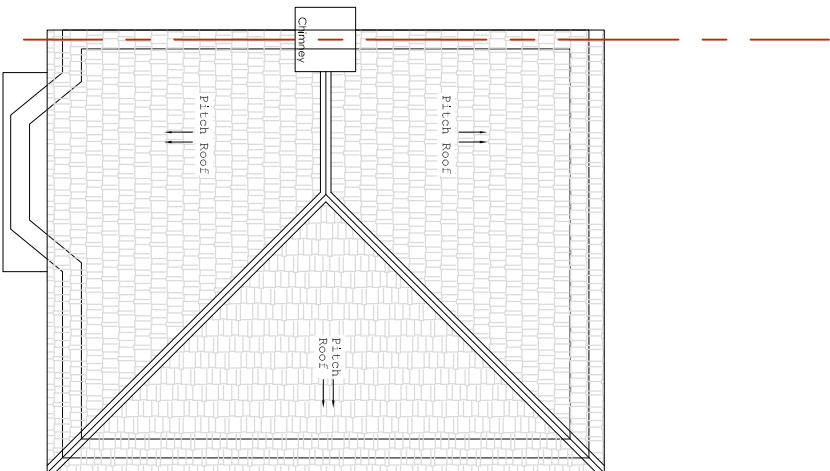


EXISTING ROOF PLAN
SCALE 1:100

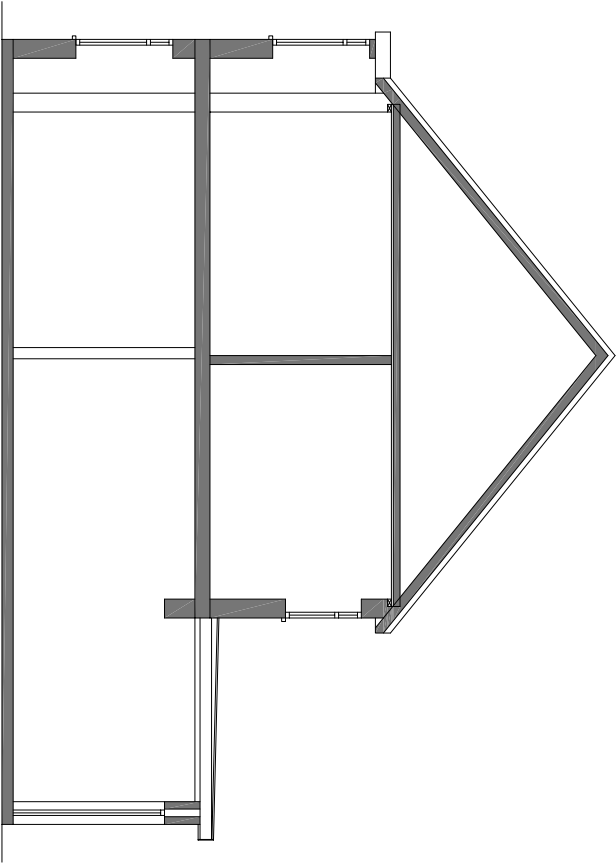

EXISTING CROSS SECTION A-A
SCALE 1:100

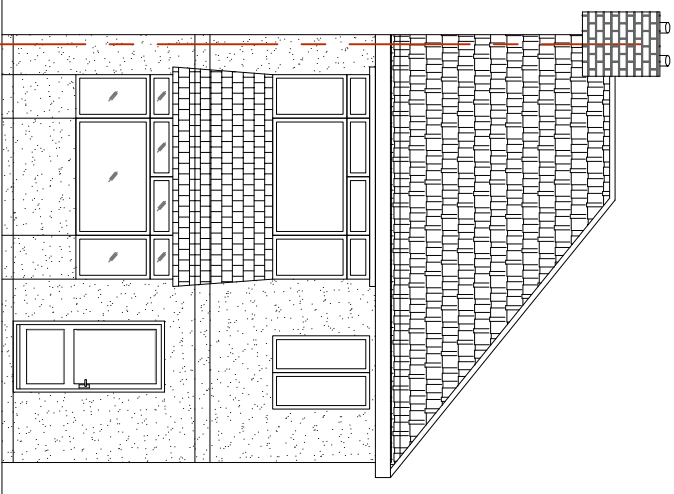


EXISTING FRONT ELEVATION A
SCALE 1:100

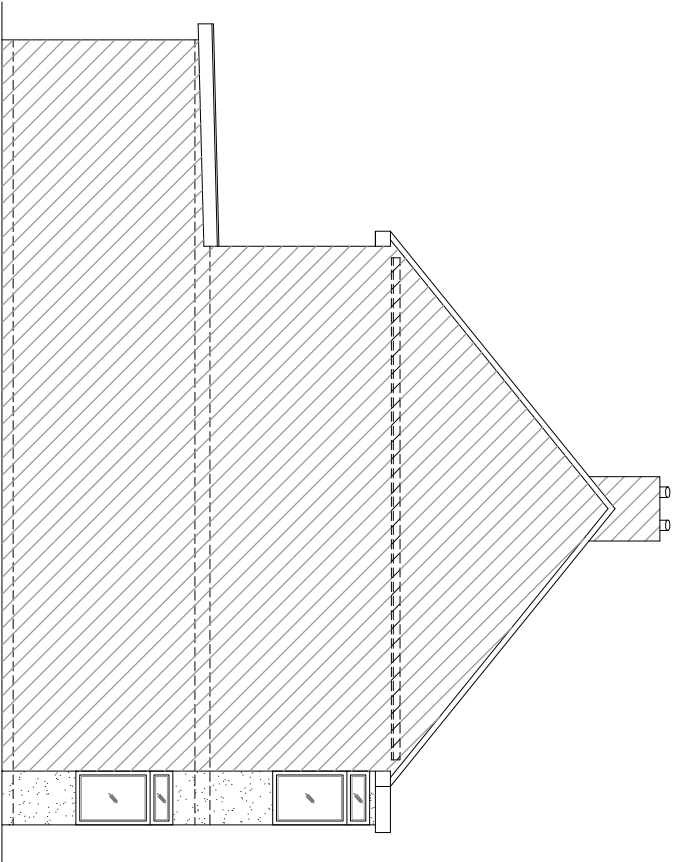


EXISTING SIDE ELEVATION B
SCALE 1:100



EXISTING REAR ELEVATION C
SCALE 1:100

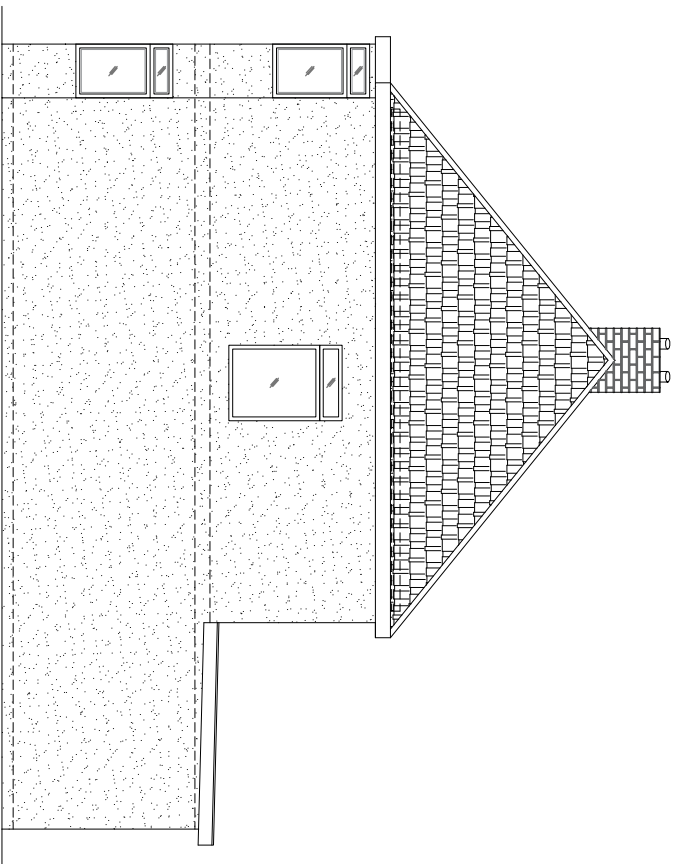

EXISTING SIDE ELEVATION D
SCALE 1:100

 

Do not scale off the drawings (scale only for planning purposes).

malatty design www.malattydesign.com 02037 462 100 074 6610 3263 ARCH./CLIENT		Drawn BC	
Project Title 28 BERKELEY ROAD UXBRIDGE UB10 9DX		Checked	
Drawing Title EXISTING FLOOR, ROOF, CROSS SECTION AND ELEVATIONS		Scale 1: 100	
		Size A2	
Project No. 2222		Drawing No. D-01	
		Rev. —	

Demolition line