



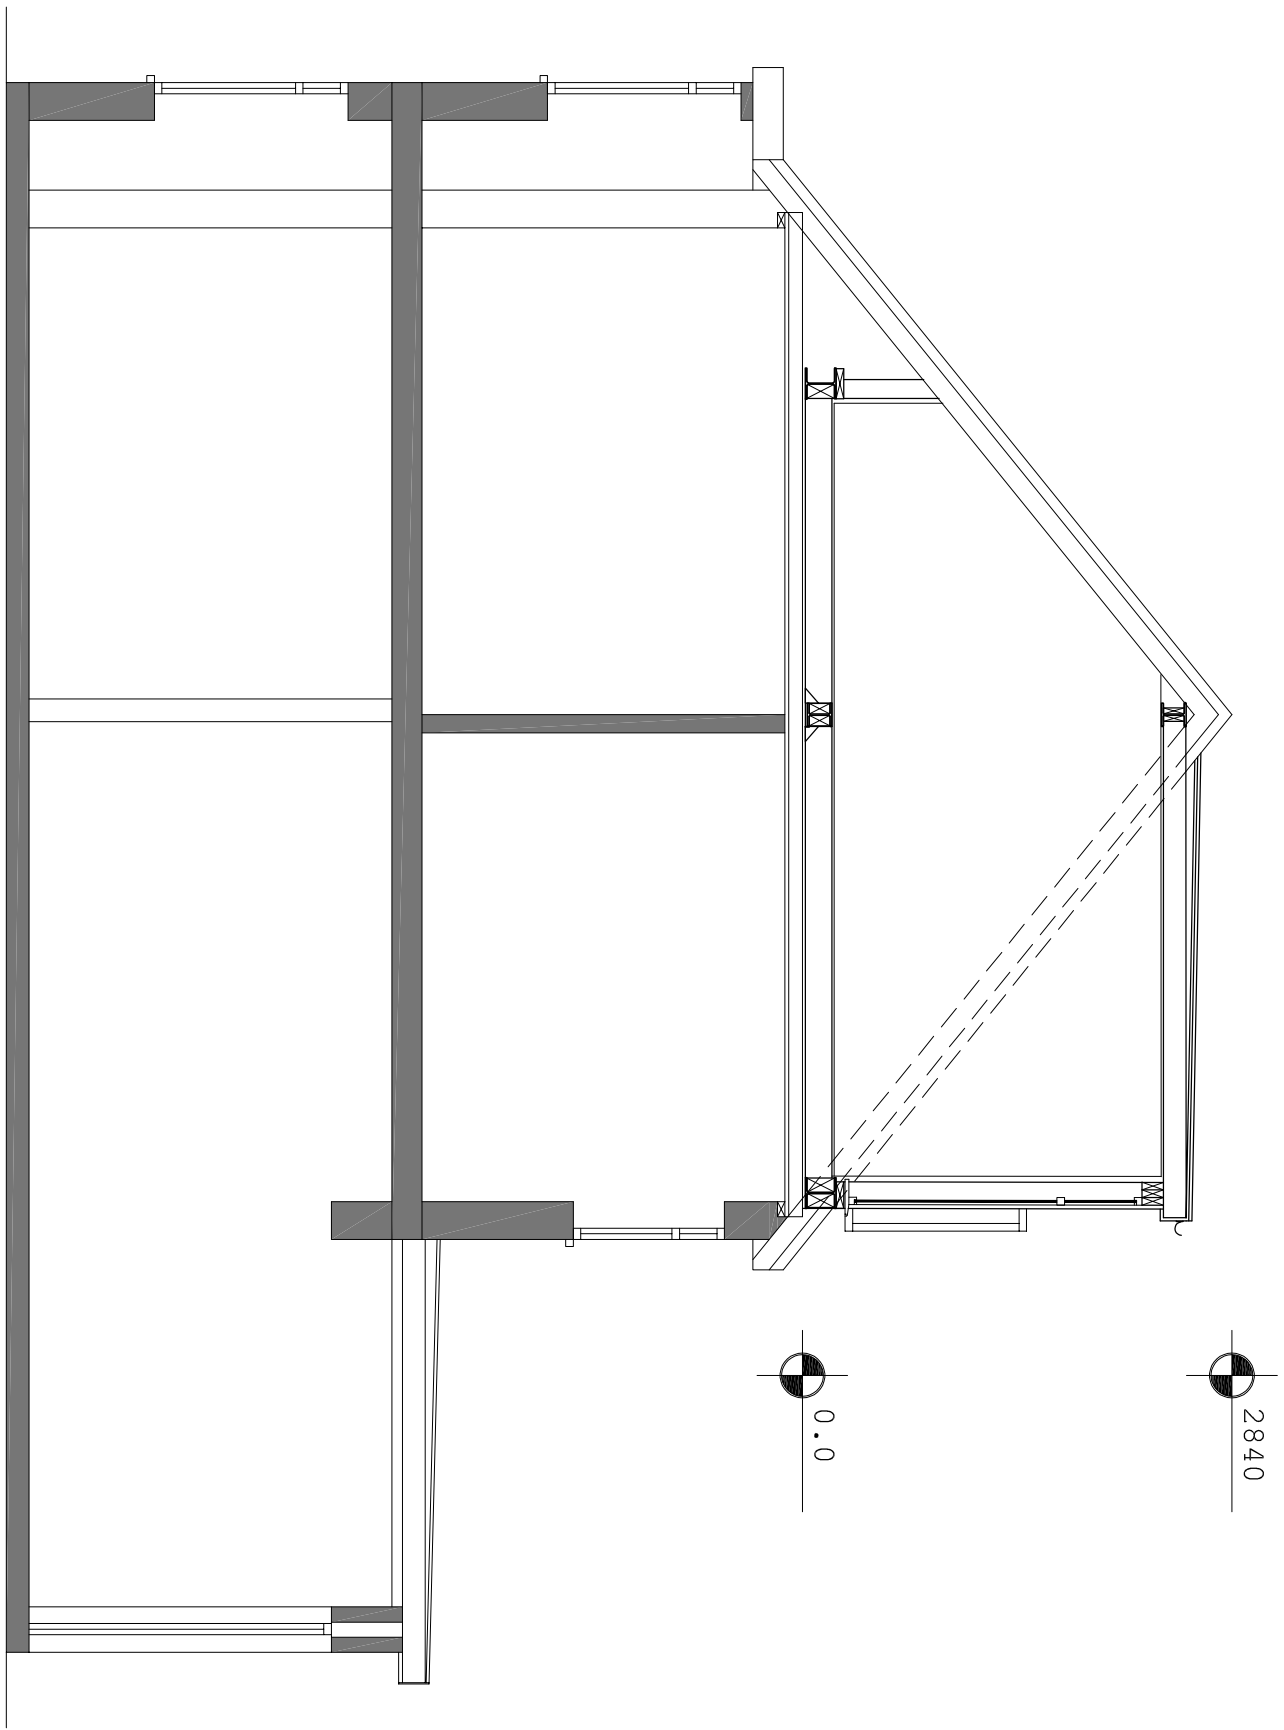


PROPOSED CROSS SECTION A - A

SCALE 1:50

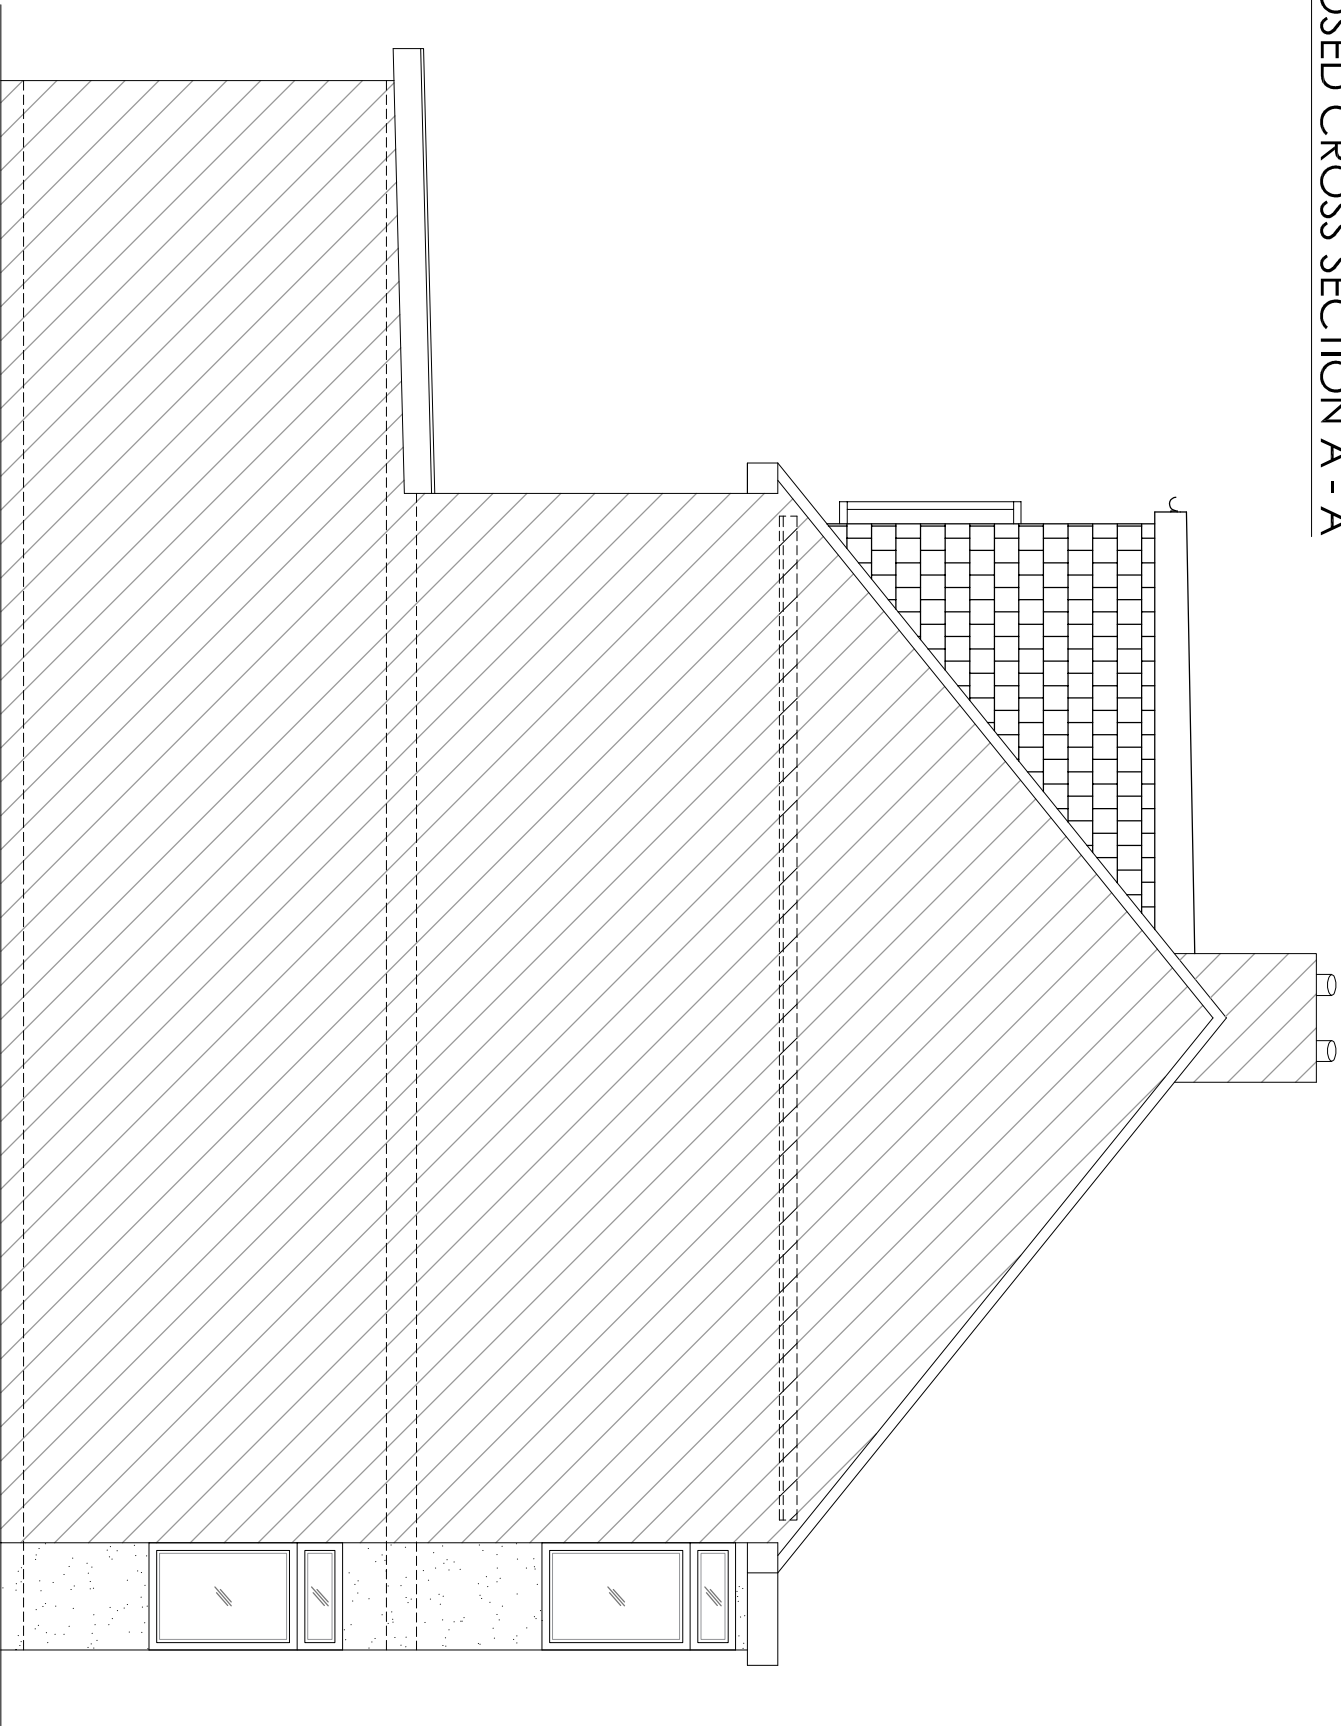


PROPOSED SIDE ELEVATION B

SCALE 1:50

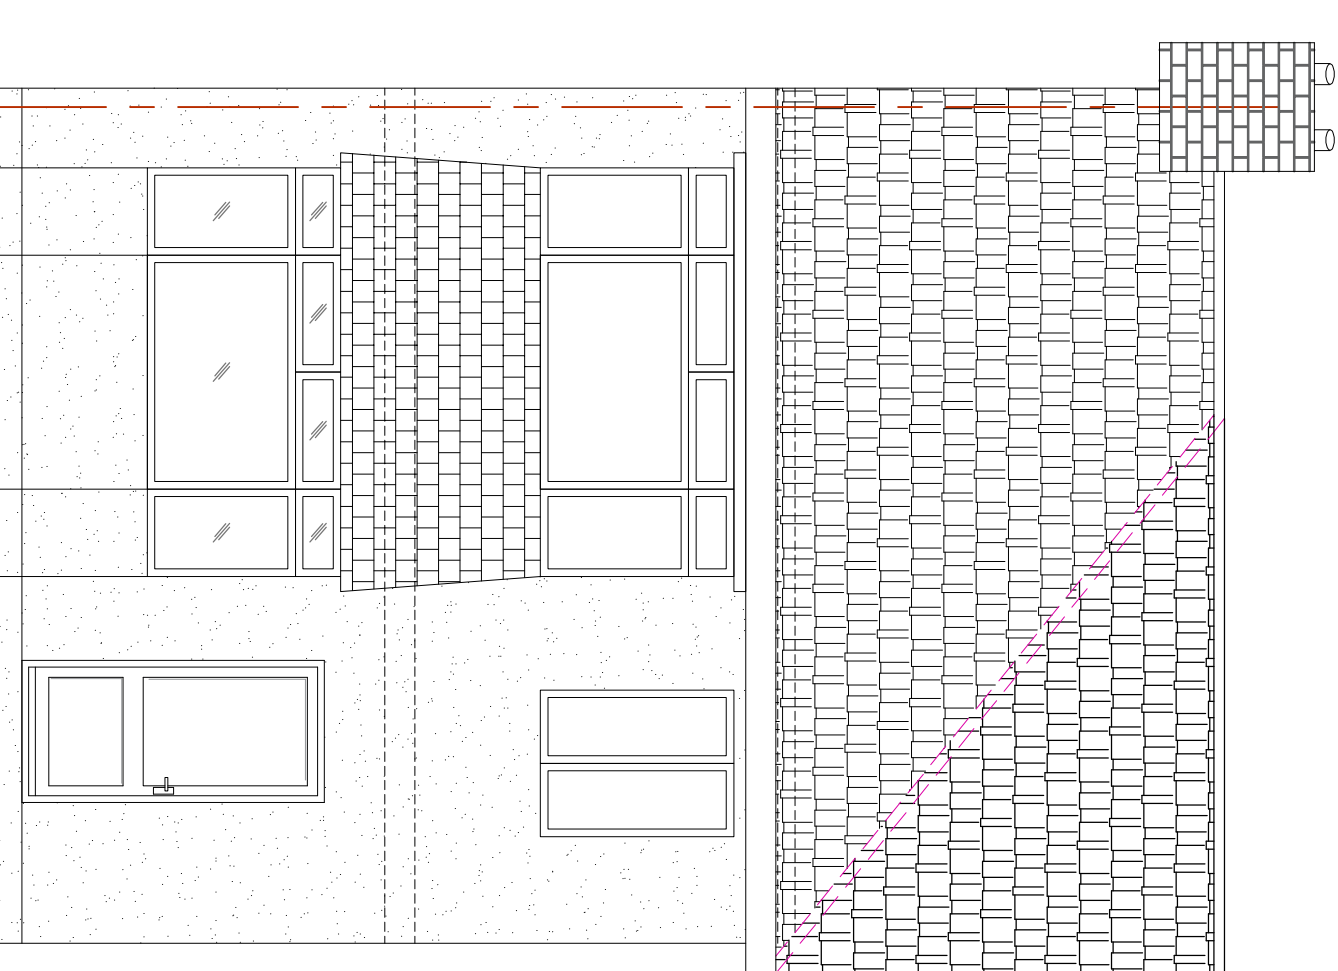

PROPOSED FRONT ELEVATION A

SCALE 1:50

 

Do not scale off the drawings (scale only for planning purposes).

 www.mdaltbydesign.com 02037 462 100 074 6610 3263		ARCH./CLIENT		Drawn BC	
Project Title		28 BERKELEY ROAD UXBRIDGE UB10 9DX		Checked	
Drawing Title		PROPOSED CROSS SECTION AND ELEVATIONS		Scale 1:50	
Project No.		2222		Size A2	
Drawing No.		D-03		Rev. -	