



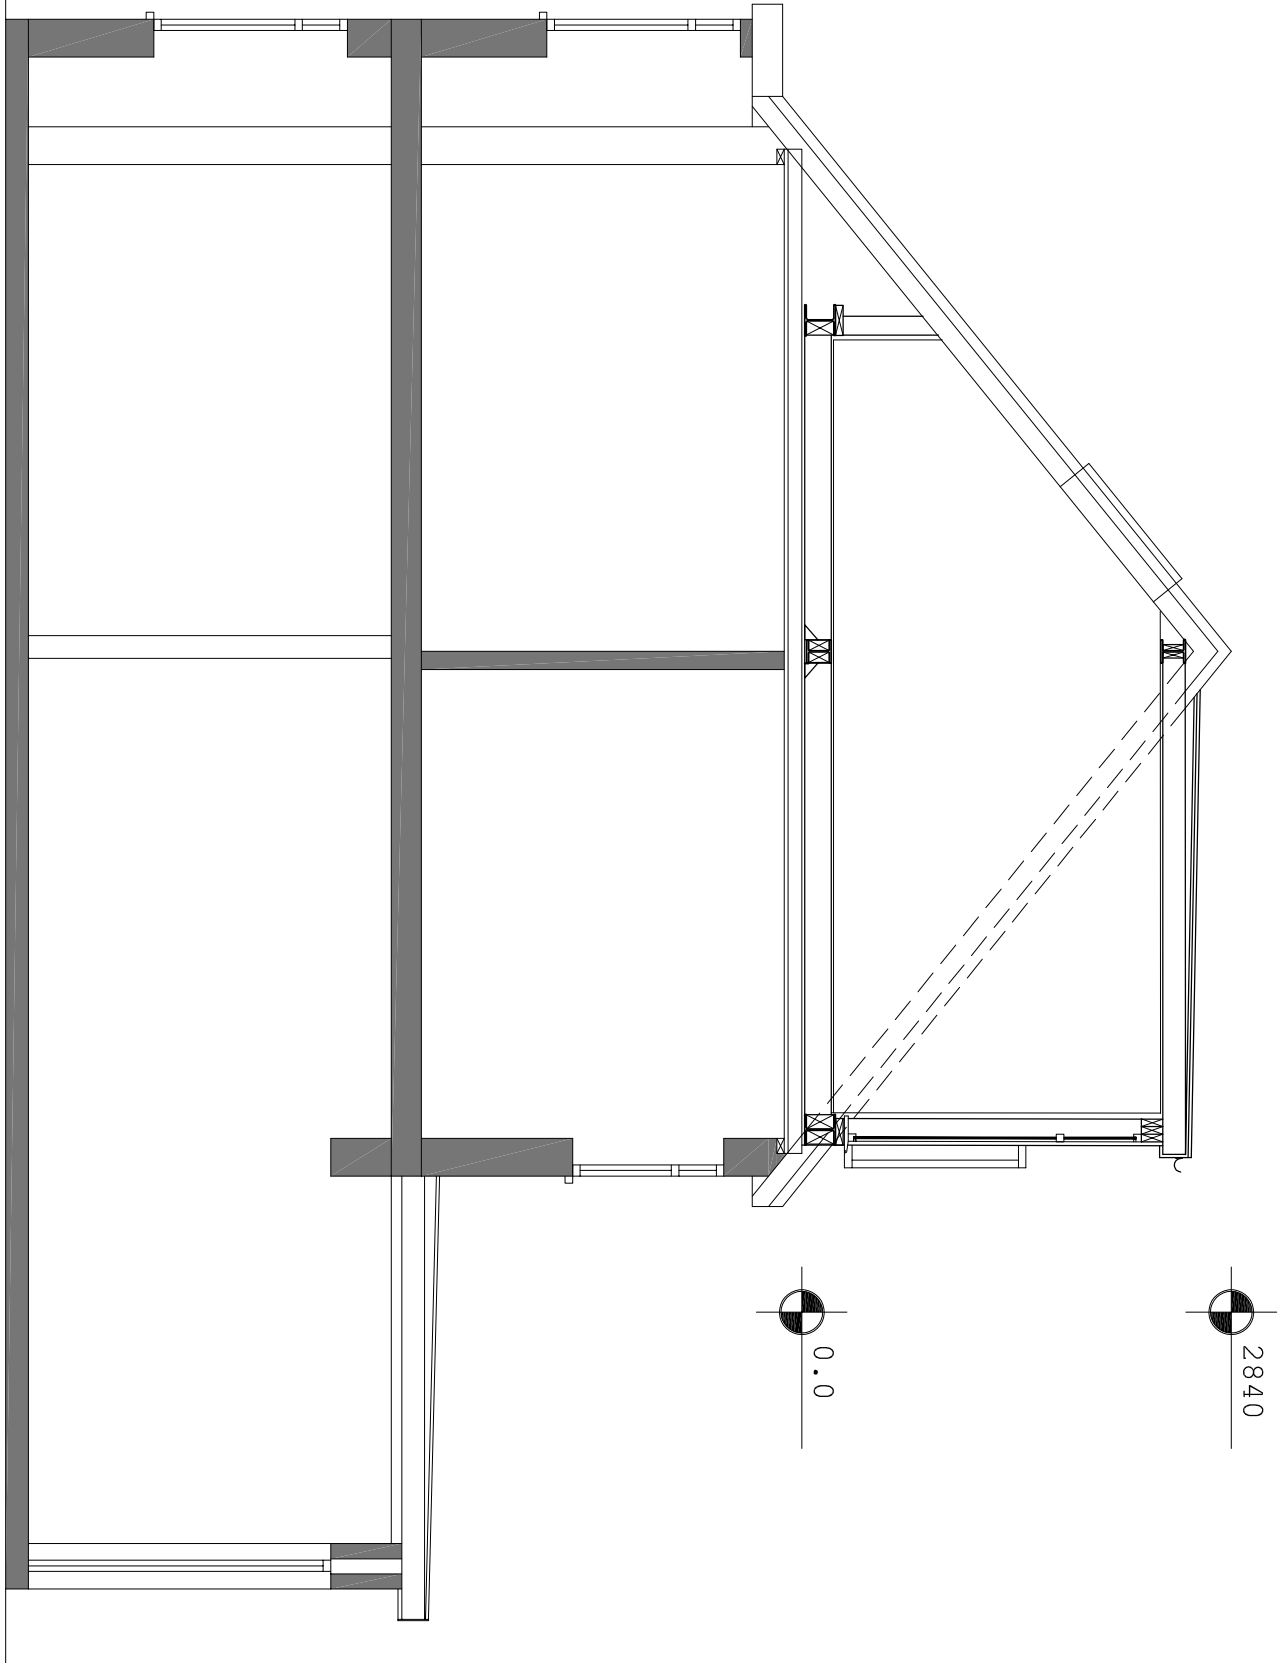


PROPOSED CROSS SECTION A - A

SCALE 1:50

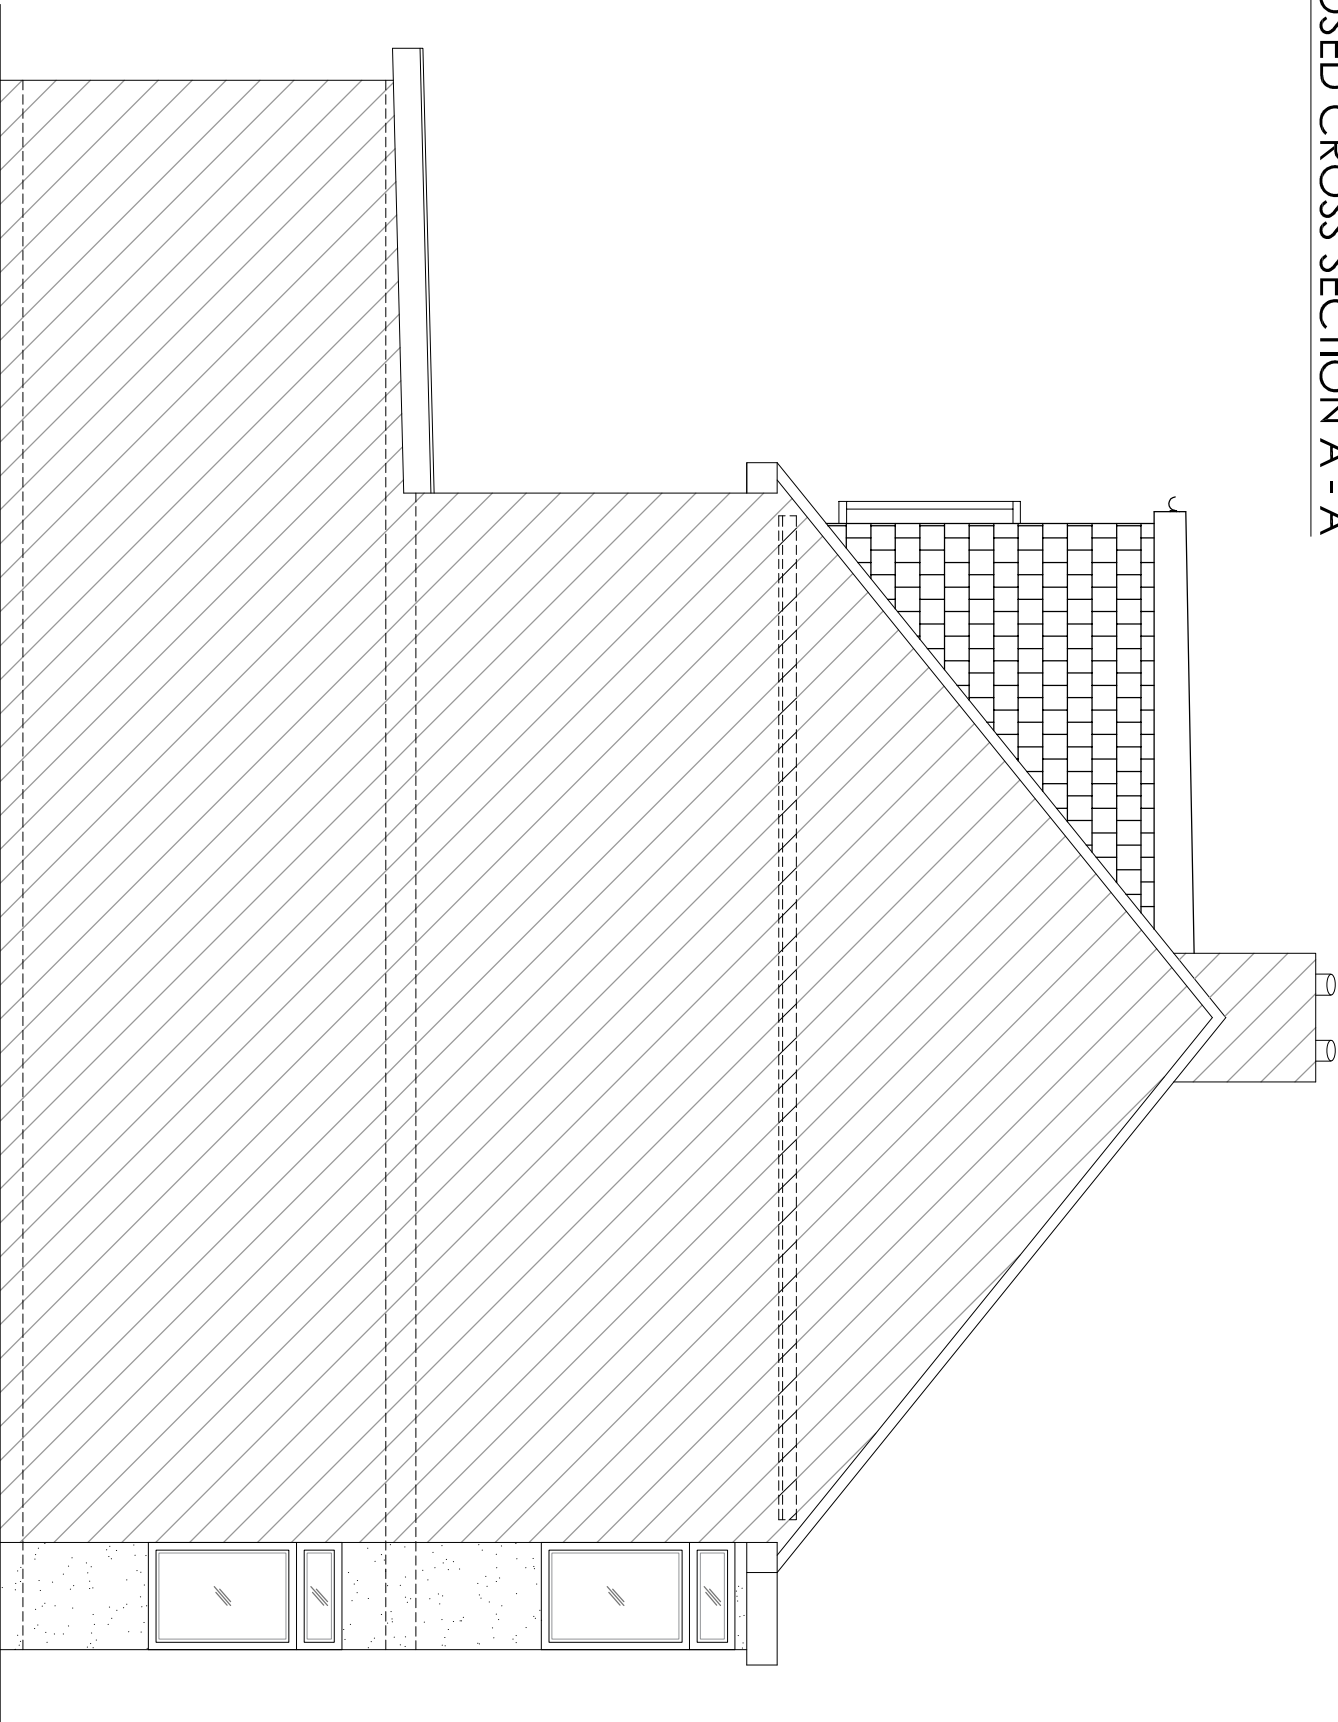


PROPOSED SIDE ELEVATION B

SCALE 1:50

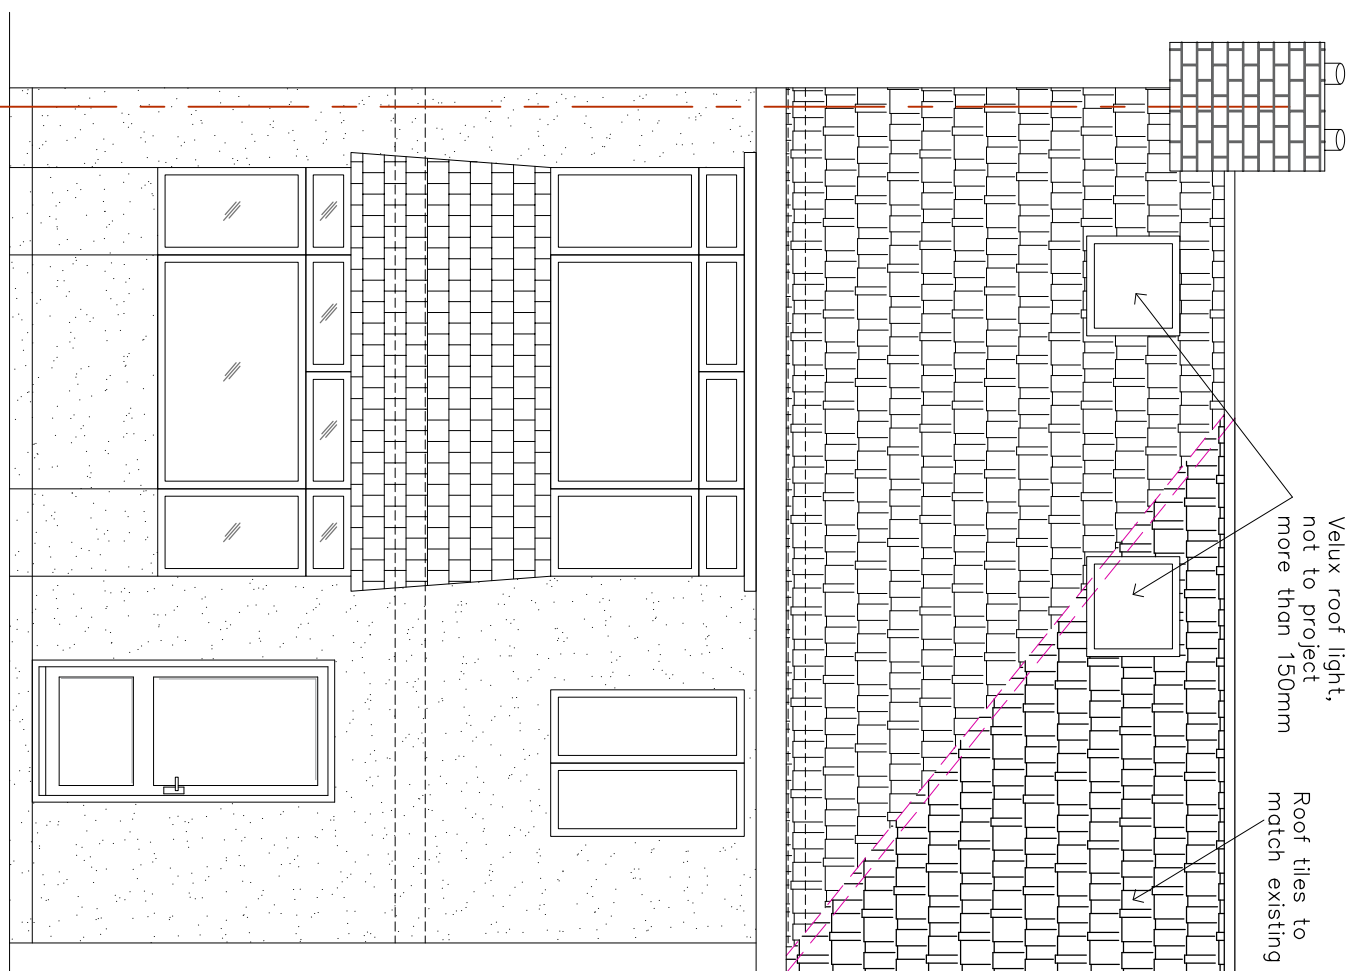

PROPOSED FRONT ELEVATION A

SCALE 1:50

 

Do not scale off the drawings (scale only for planning purposes).

 mdaltby design www.mdaltbydesign.com 02037 462 100 074 6610 3263		ARCH./CLIENT _____		Drawn BC	
Project Title 28 BERKELEY ROAD UXBRIDGE UB10 9DX		Checked		Scale 1:50	
Drawing Title PROPOSED CROSS SECTION AND ELEVATIONS		Size A2		Project No. 2222	Rev. A
				Drawing No. D-03	