





Front Elevation




Rear Elevation

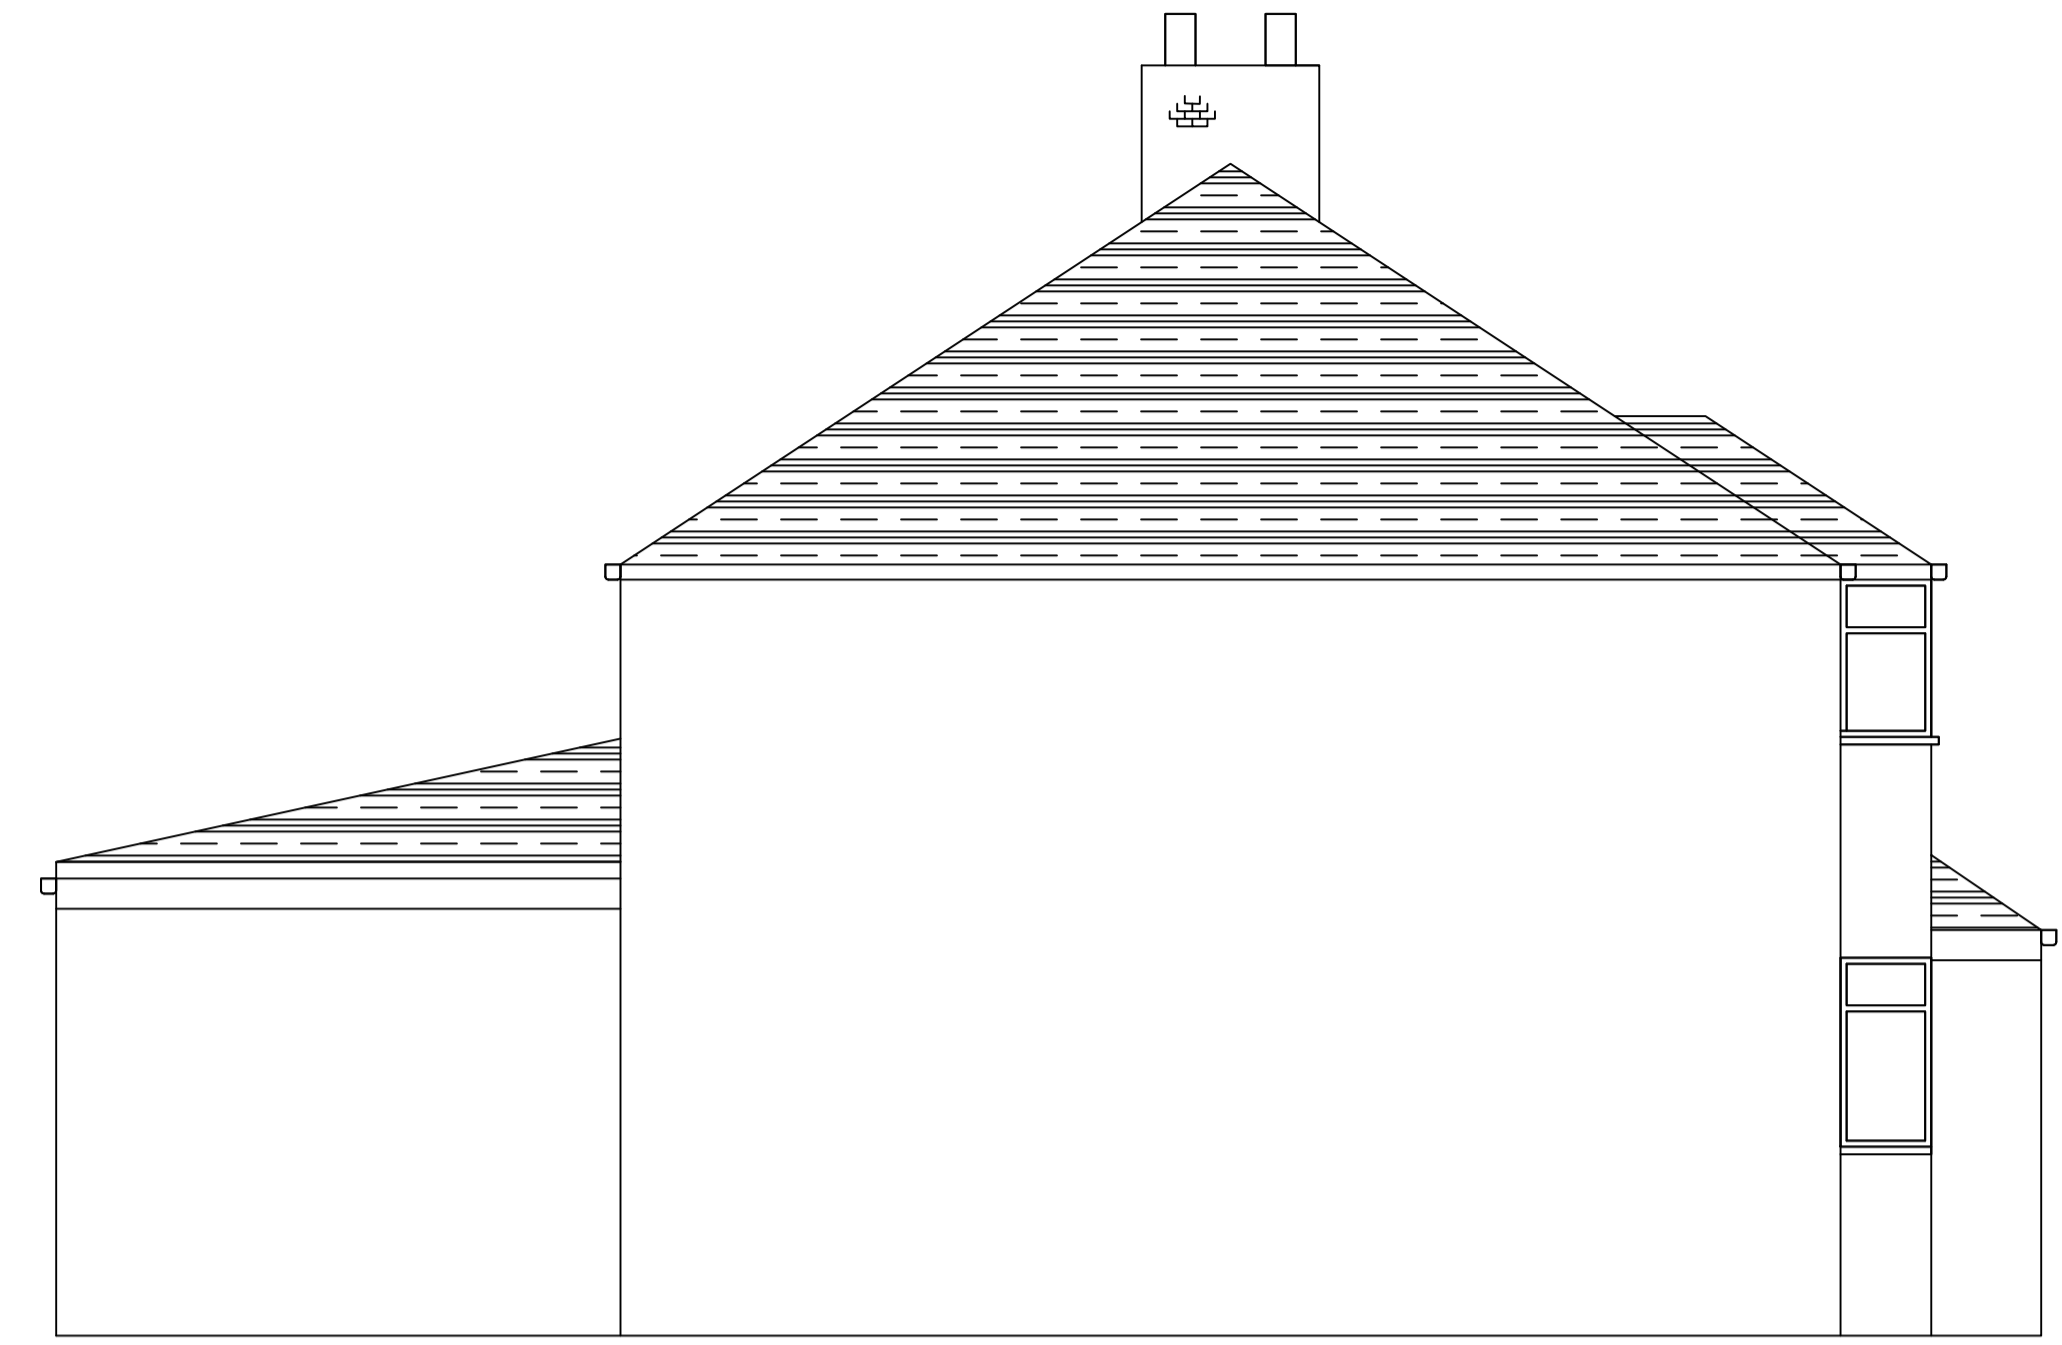


Side Elevation on boundary

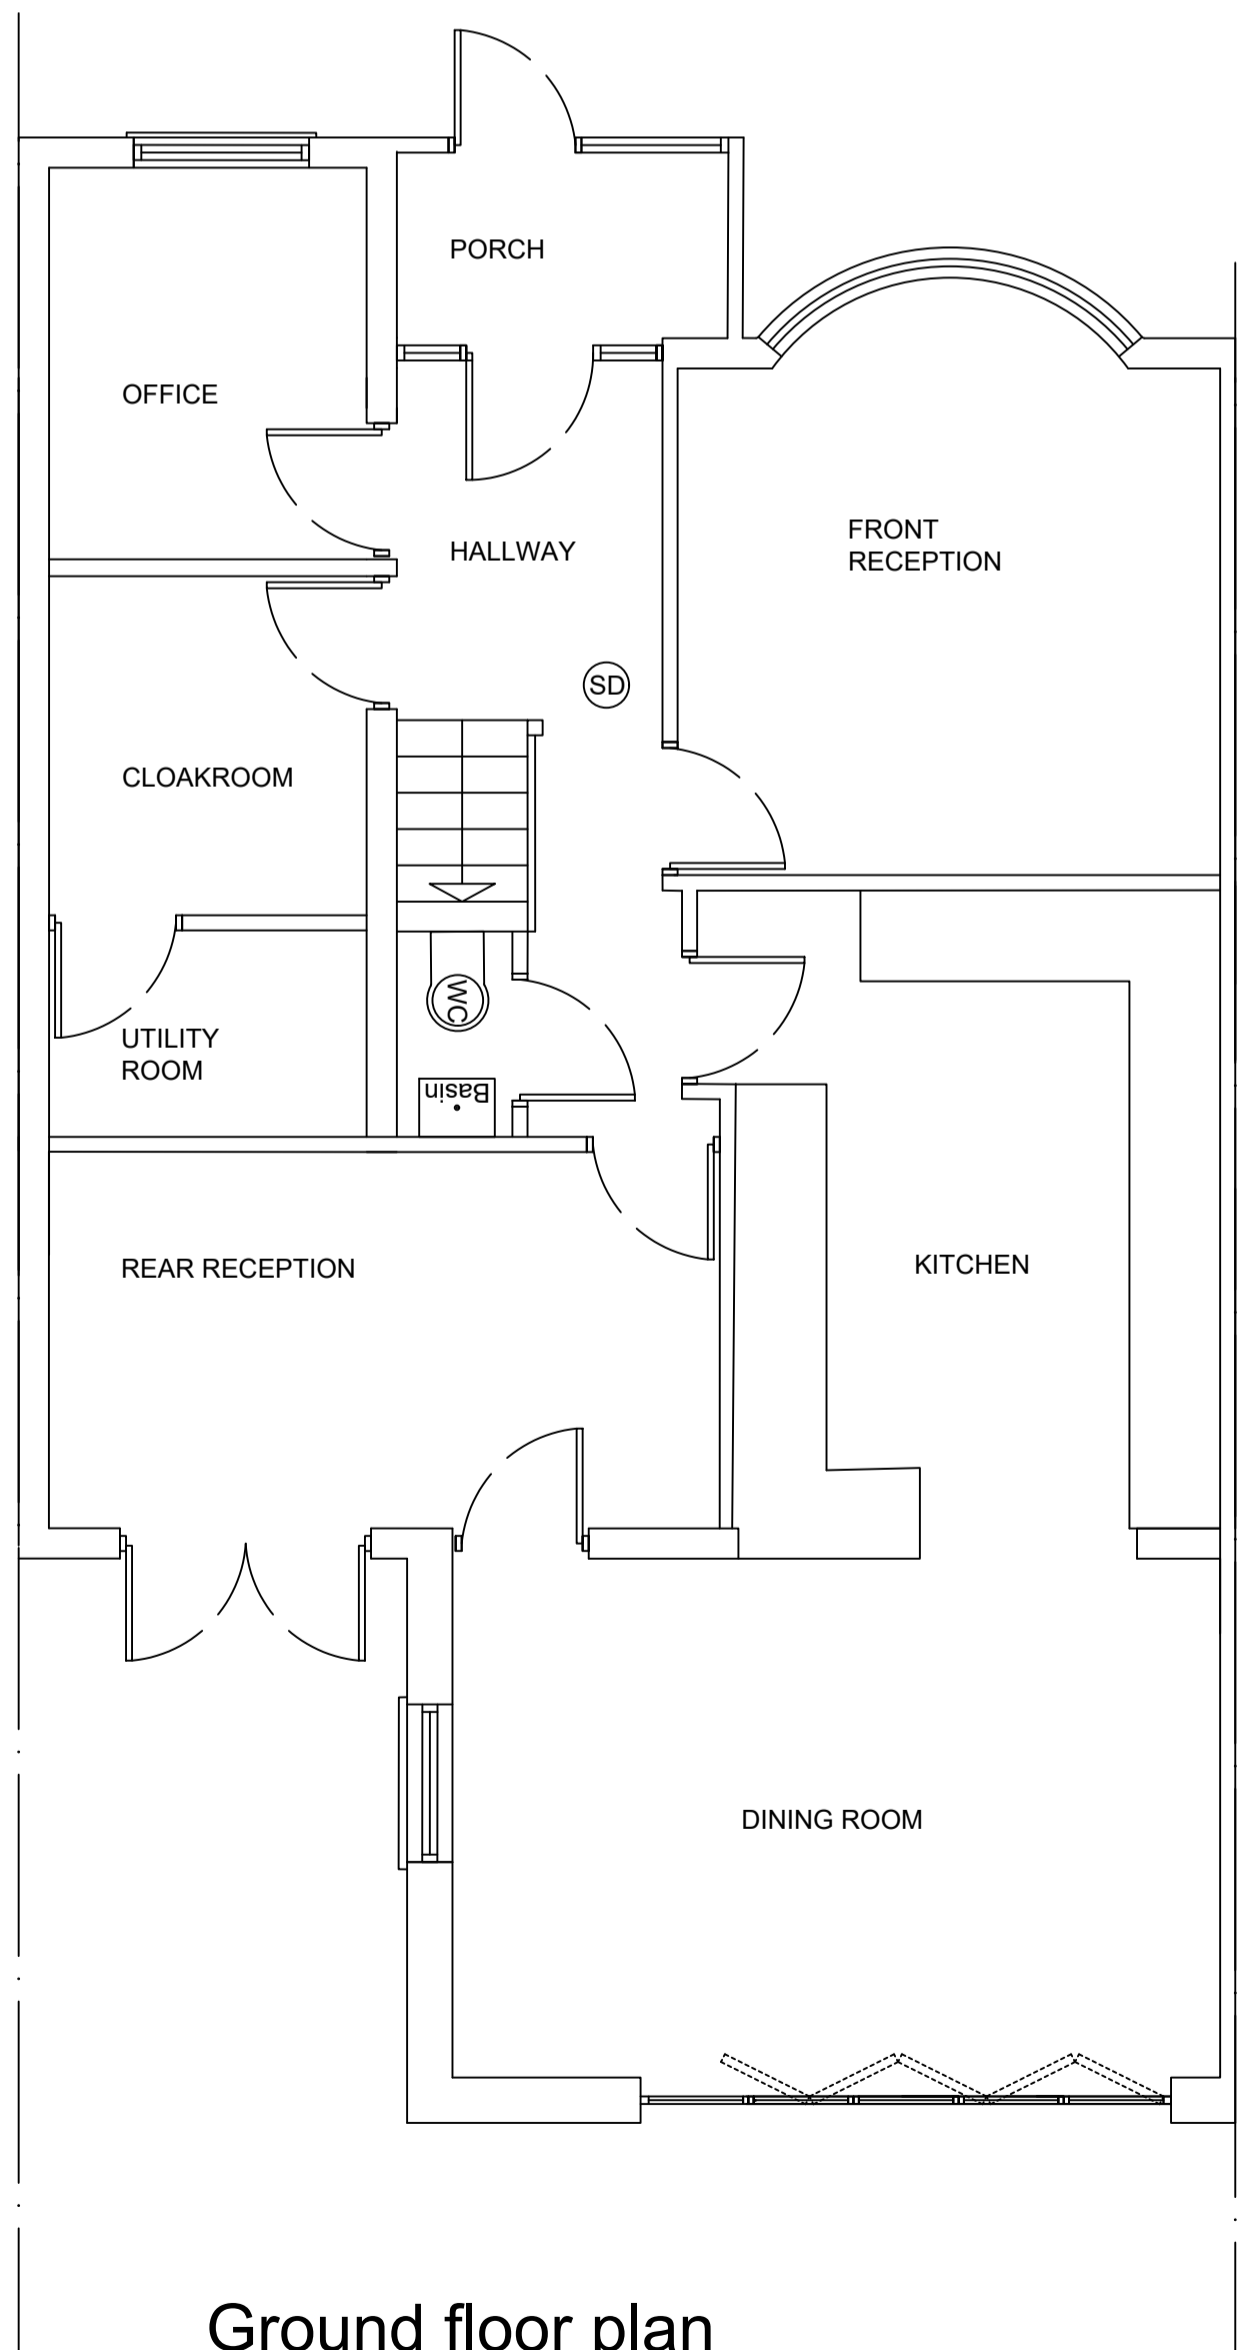


Ground floor plan

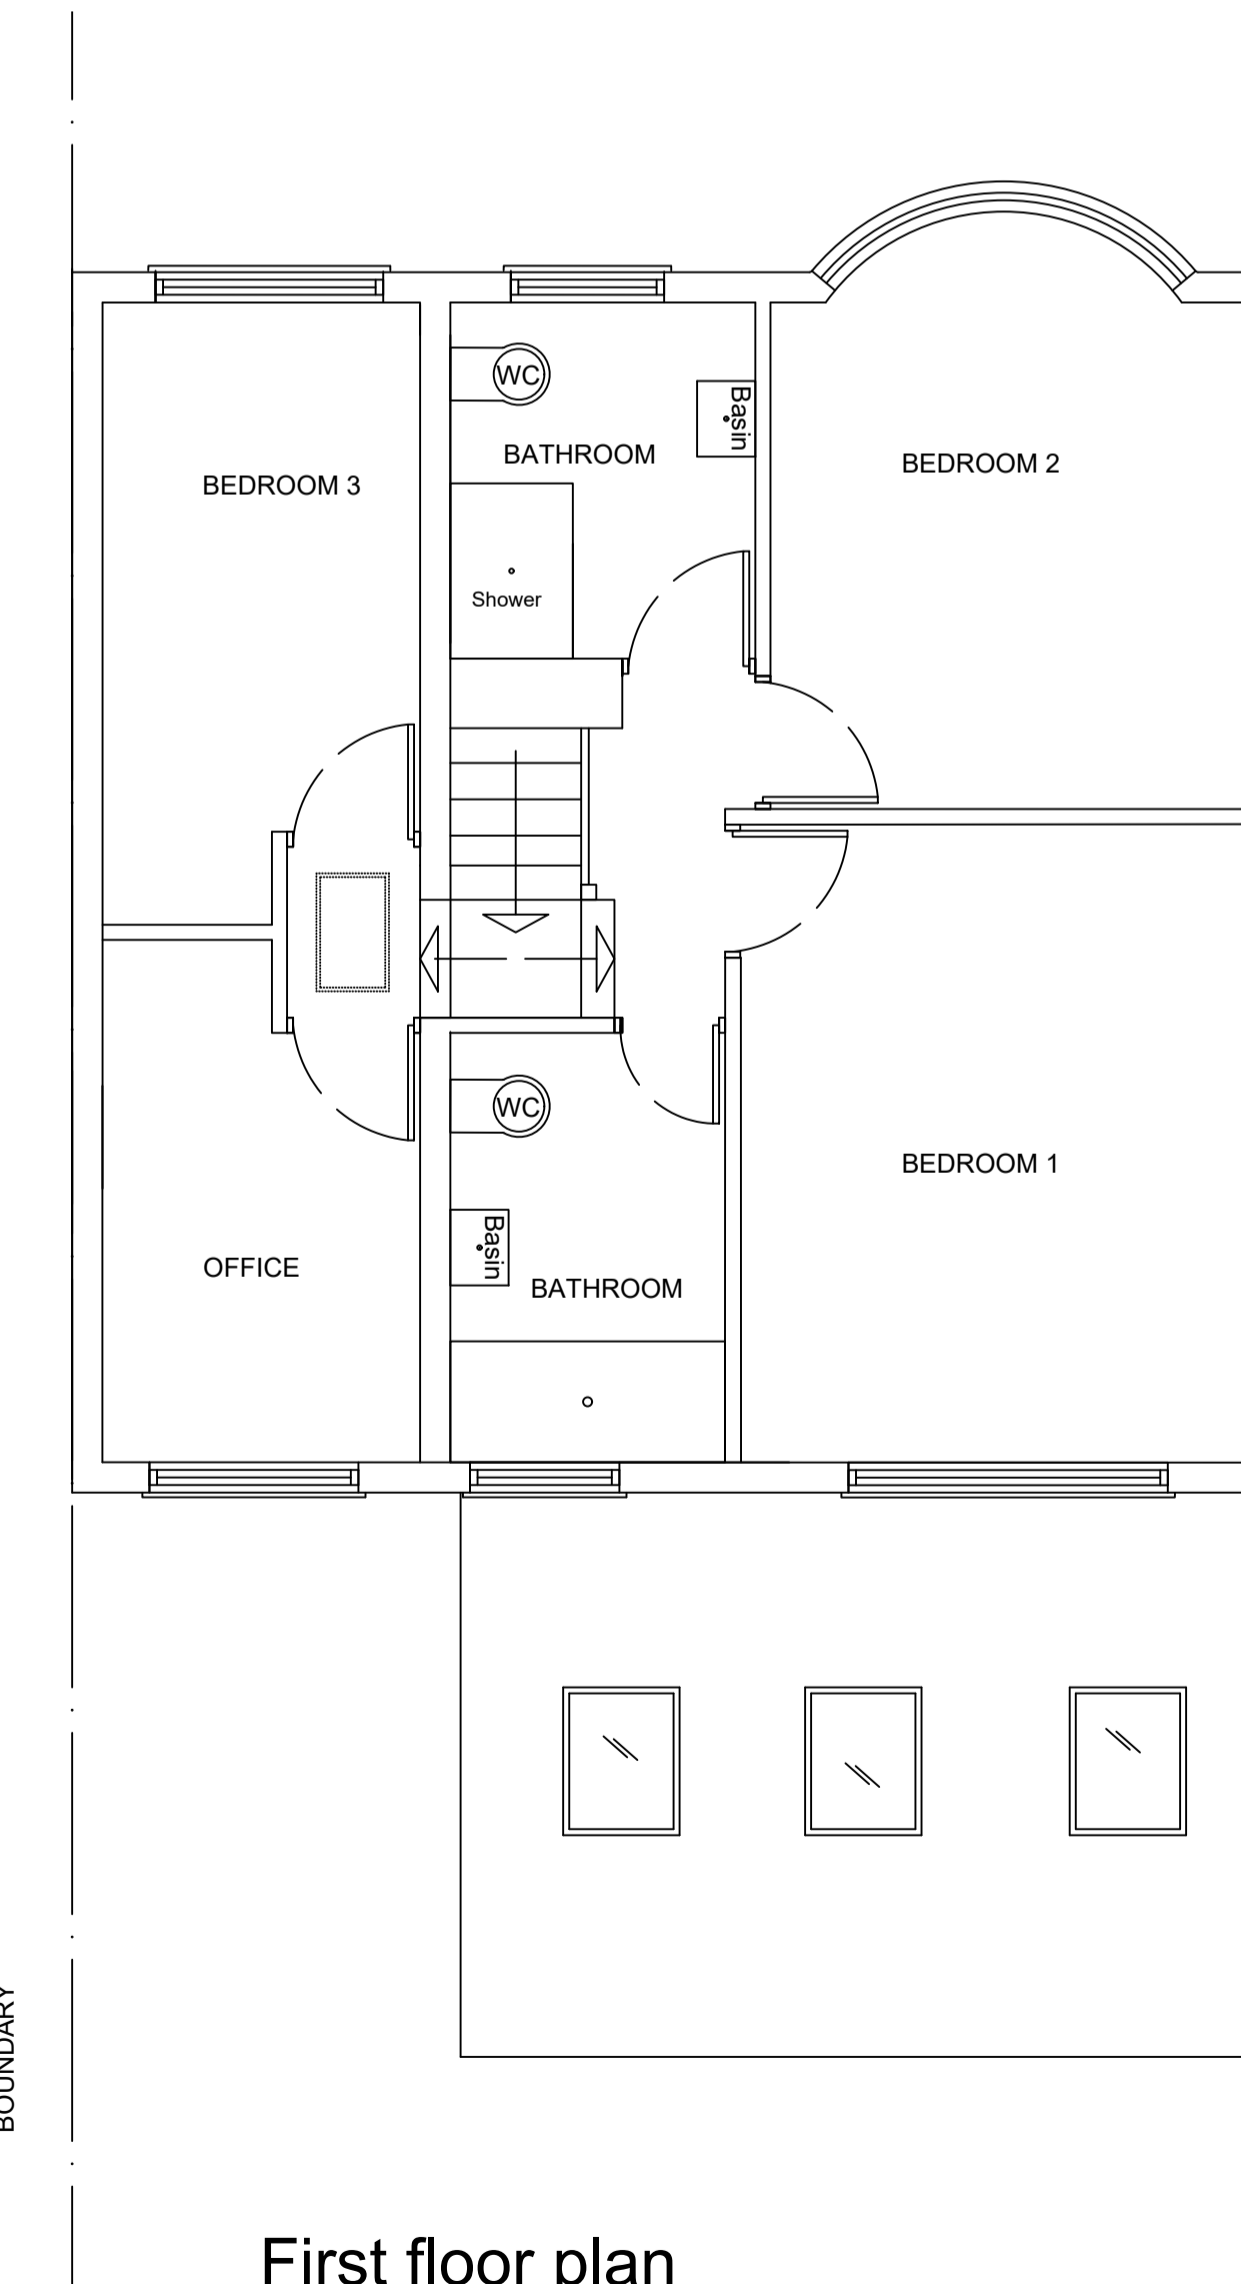

First floor plan

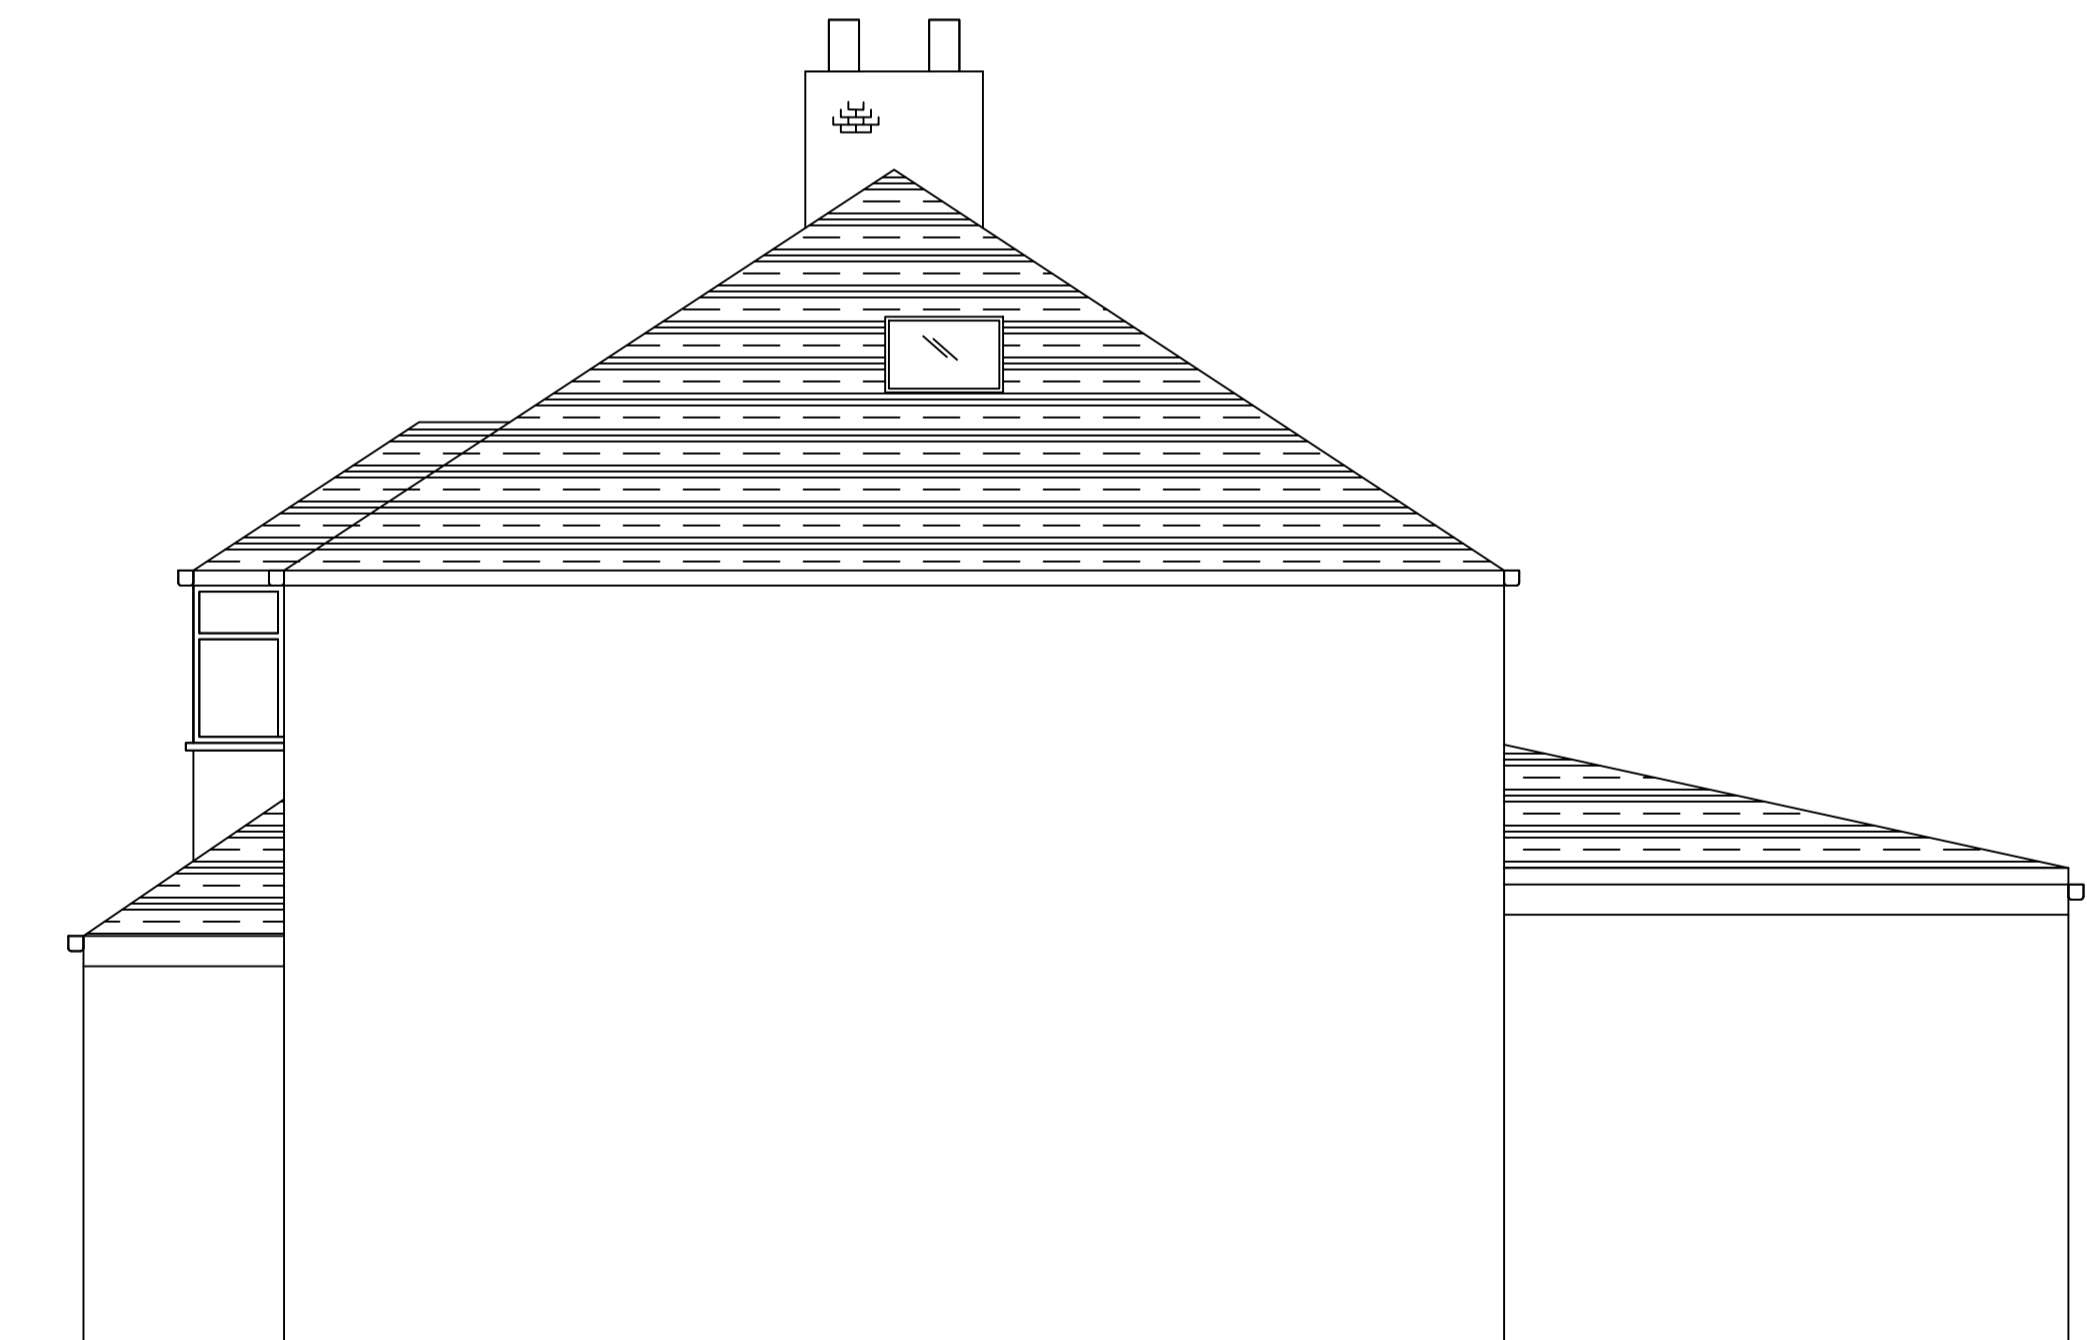

Side Elevation

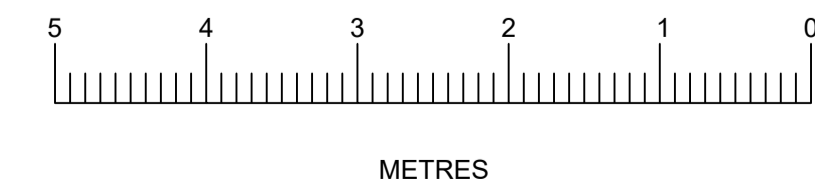

Client :  
MR & MRS KREAMER  
39 WOODLANDS AVENUE  
EASTCOTE  
HA4 9RL

Drawing Title:  
EXISTING PLANS

SCALE: 1:50 @ A1  
Drawn by: Margaret Leo  
Drawing no: 100 rev A  
Date: April 2026