




EXISTING FRONT ELEVATION

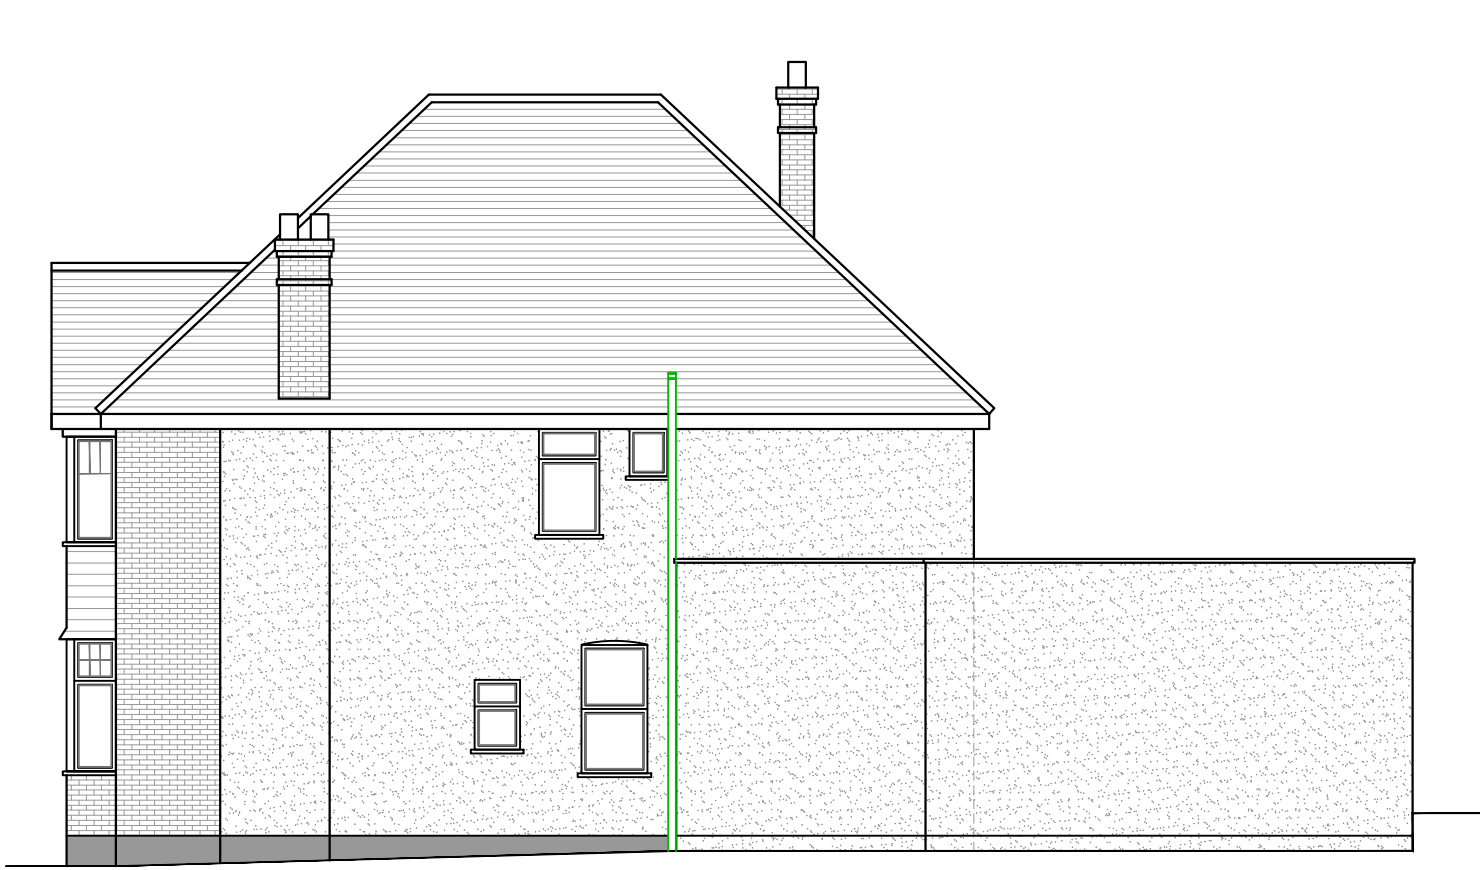


EXISTING SIDE ELEVATION



EXISTING REAR ELEVATION




EXISTING SIDE ELEVATION

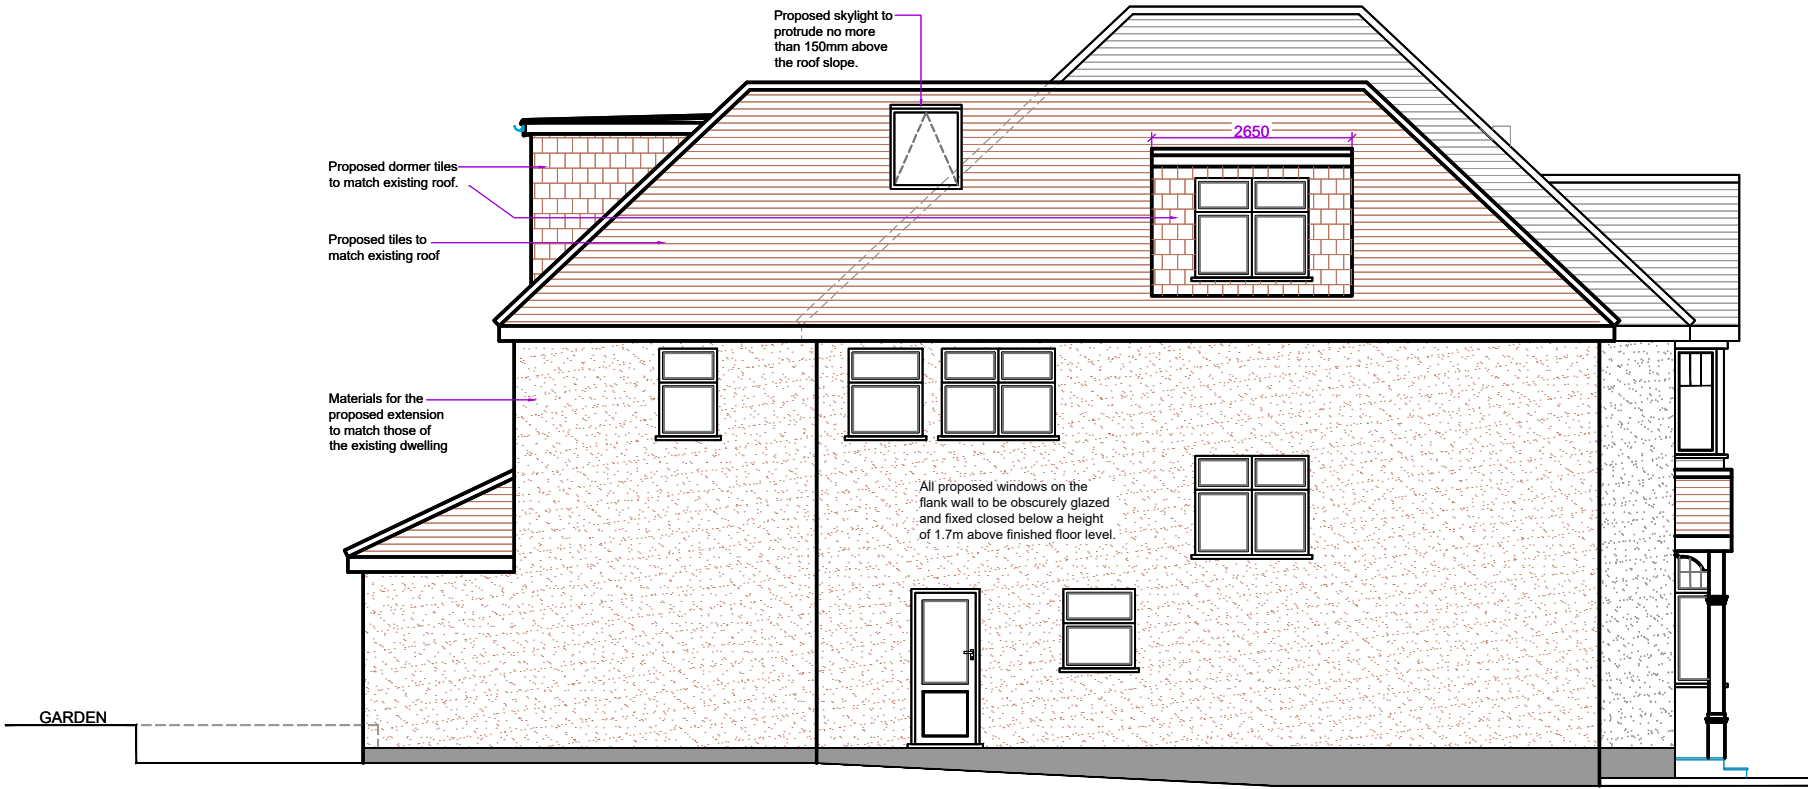


PROPOSED SIDE ELEVATION



PROPOSED FRONT ELEVATION

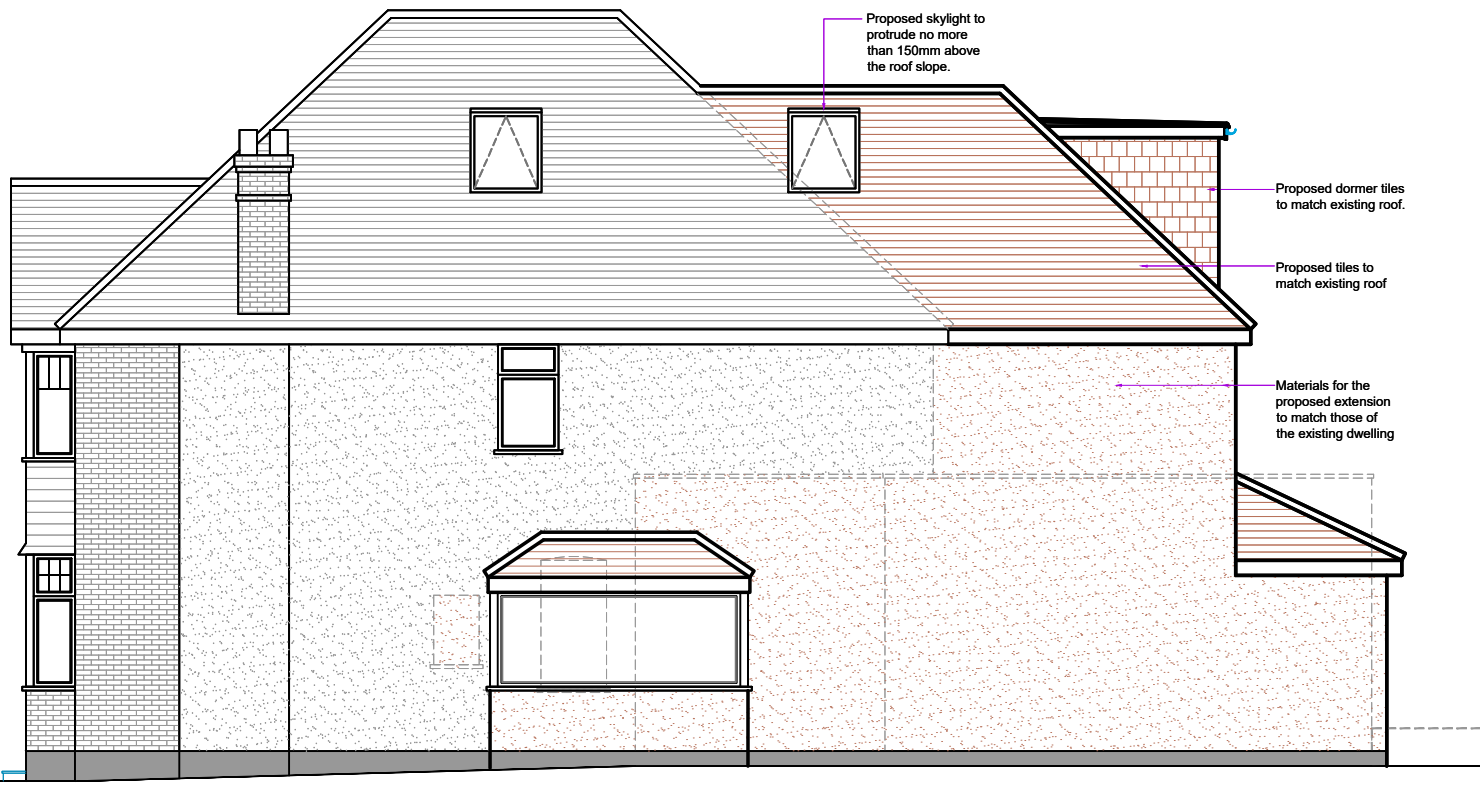

PROPOSED SIDE ELEVATION

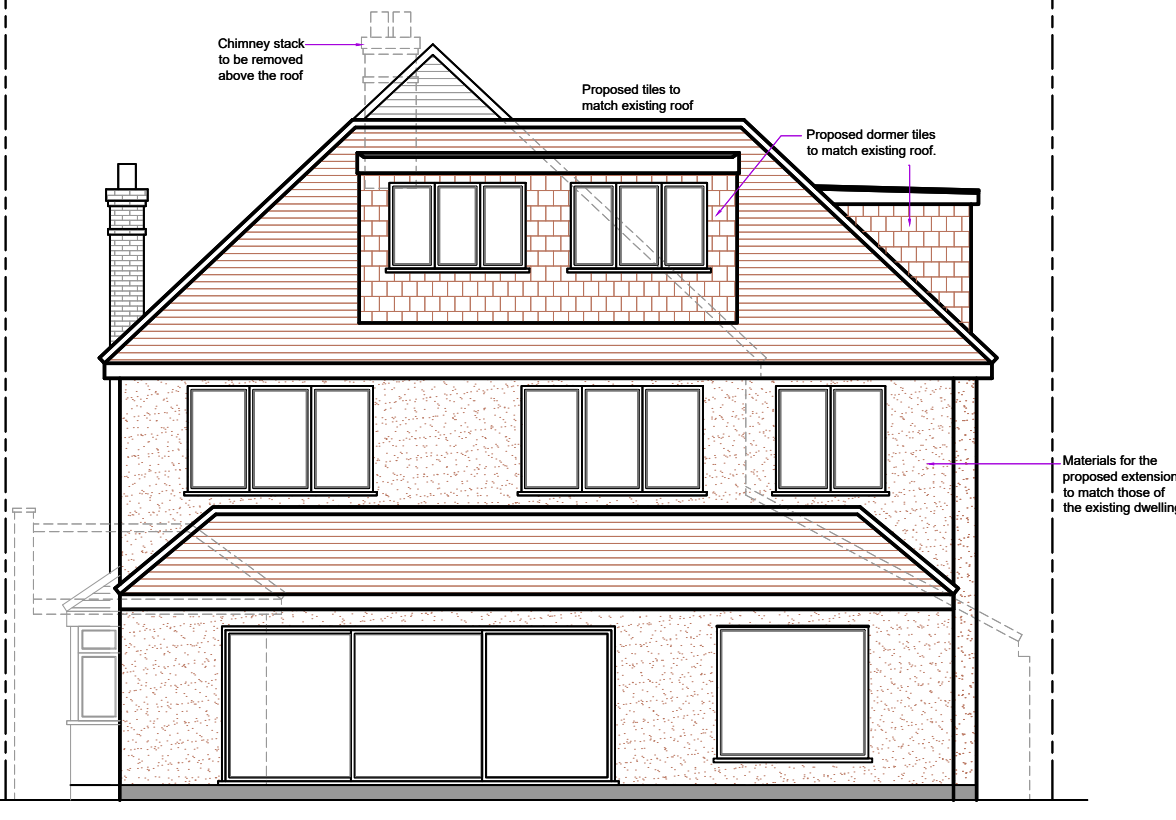

PROPOSED REAR ELEVATION

IMPORTANT NOTE
The specification is to be read in conjunction with the plans/section details, and other associated Structural details as may be provided.
All work is to be carried out to the Local Authority Planning and Building Regulations Approval, and the Codes of Practice and British Standards as necessary. All dimensions, levels, sizes, positions and locations of particulars as indicated on drawings are to be verified by the appointed Contractor on site prior to engaging in works. Any discrepancies must be reported to the Architect/Surveyor/Engineer or responsible person/s immediately.
The Contractor is responsible for ensuring compliance with the CDM Regulations, and appropriate Health & Safety on site precautions.
The Client/Building Owner must obtain any necessary PARTY WALL AGREEMENTS, prior to engaging in the works on site.

Rev.	Date	Comment
1m 2m 1m 2m 1m 2m 3m 4m 3m 4m 5m 6m		
		Copyright ©
kdb building designs Chartered Architectural Technologist 020 3875 2000 plans@kdbdesigns.co.uk www.kdbdesigns.co.uk		
Client:	MR N BATHIA	
Site Address:	33 KEWFERRY ROAD NORTHWOOD HA6 2PE	
Project Title:	TWO STOREY SIDE, REAR EXTENSION, LOFT CONVERSION AND INTERNAL ALTERATIONS	
Status:	PLANNING	
Drawn:	JS	Checked: KB
Date:	03.01.2025	Scale: 1:100 @ A2
Drawing Title:	EXISTING AND PROPOSED ELEVATIONS	
Job No:	Drawing No:	Rev:
KEWR33	PL- 03	