



**IMPORTANT NOTE**  
 The specification is to be read in conjunction with the plans/secon details and other associated Structural details as may be provided.  
 All work is to be carried out to the Local Authority Planning and Building Regulations Approval, and the Codes of Practice and British Standards as necessary.  
 All dimensions, levels, sizes, positions and locations of particulars as indicated on drawings are to be verified by the appointed Contractor on site prior to engaging in works. Any discrepancies must be reported to the Architect/Surveyor/Engineer or responsible person/s immediately.  
 The Contractor is responsible for ensuring compliance with the CDM Regulations, and appropriate Health & Safety on site precautions.  
 The Client/Building Owner must obtain any necessary PARTY WALL AGREEMENTS, prior to engaging in the works on site.

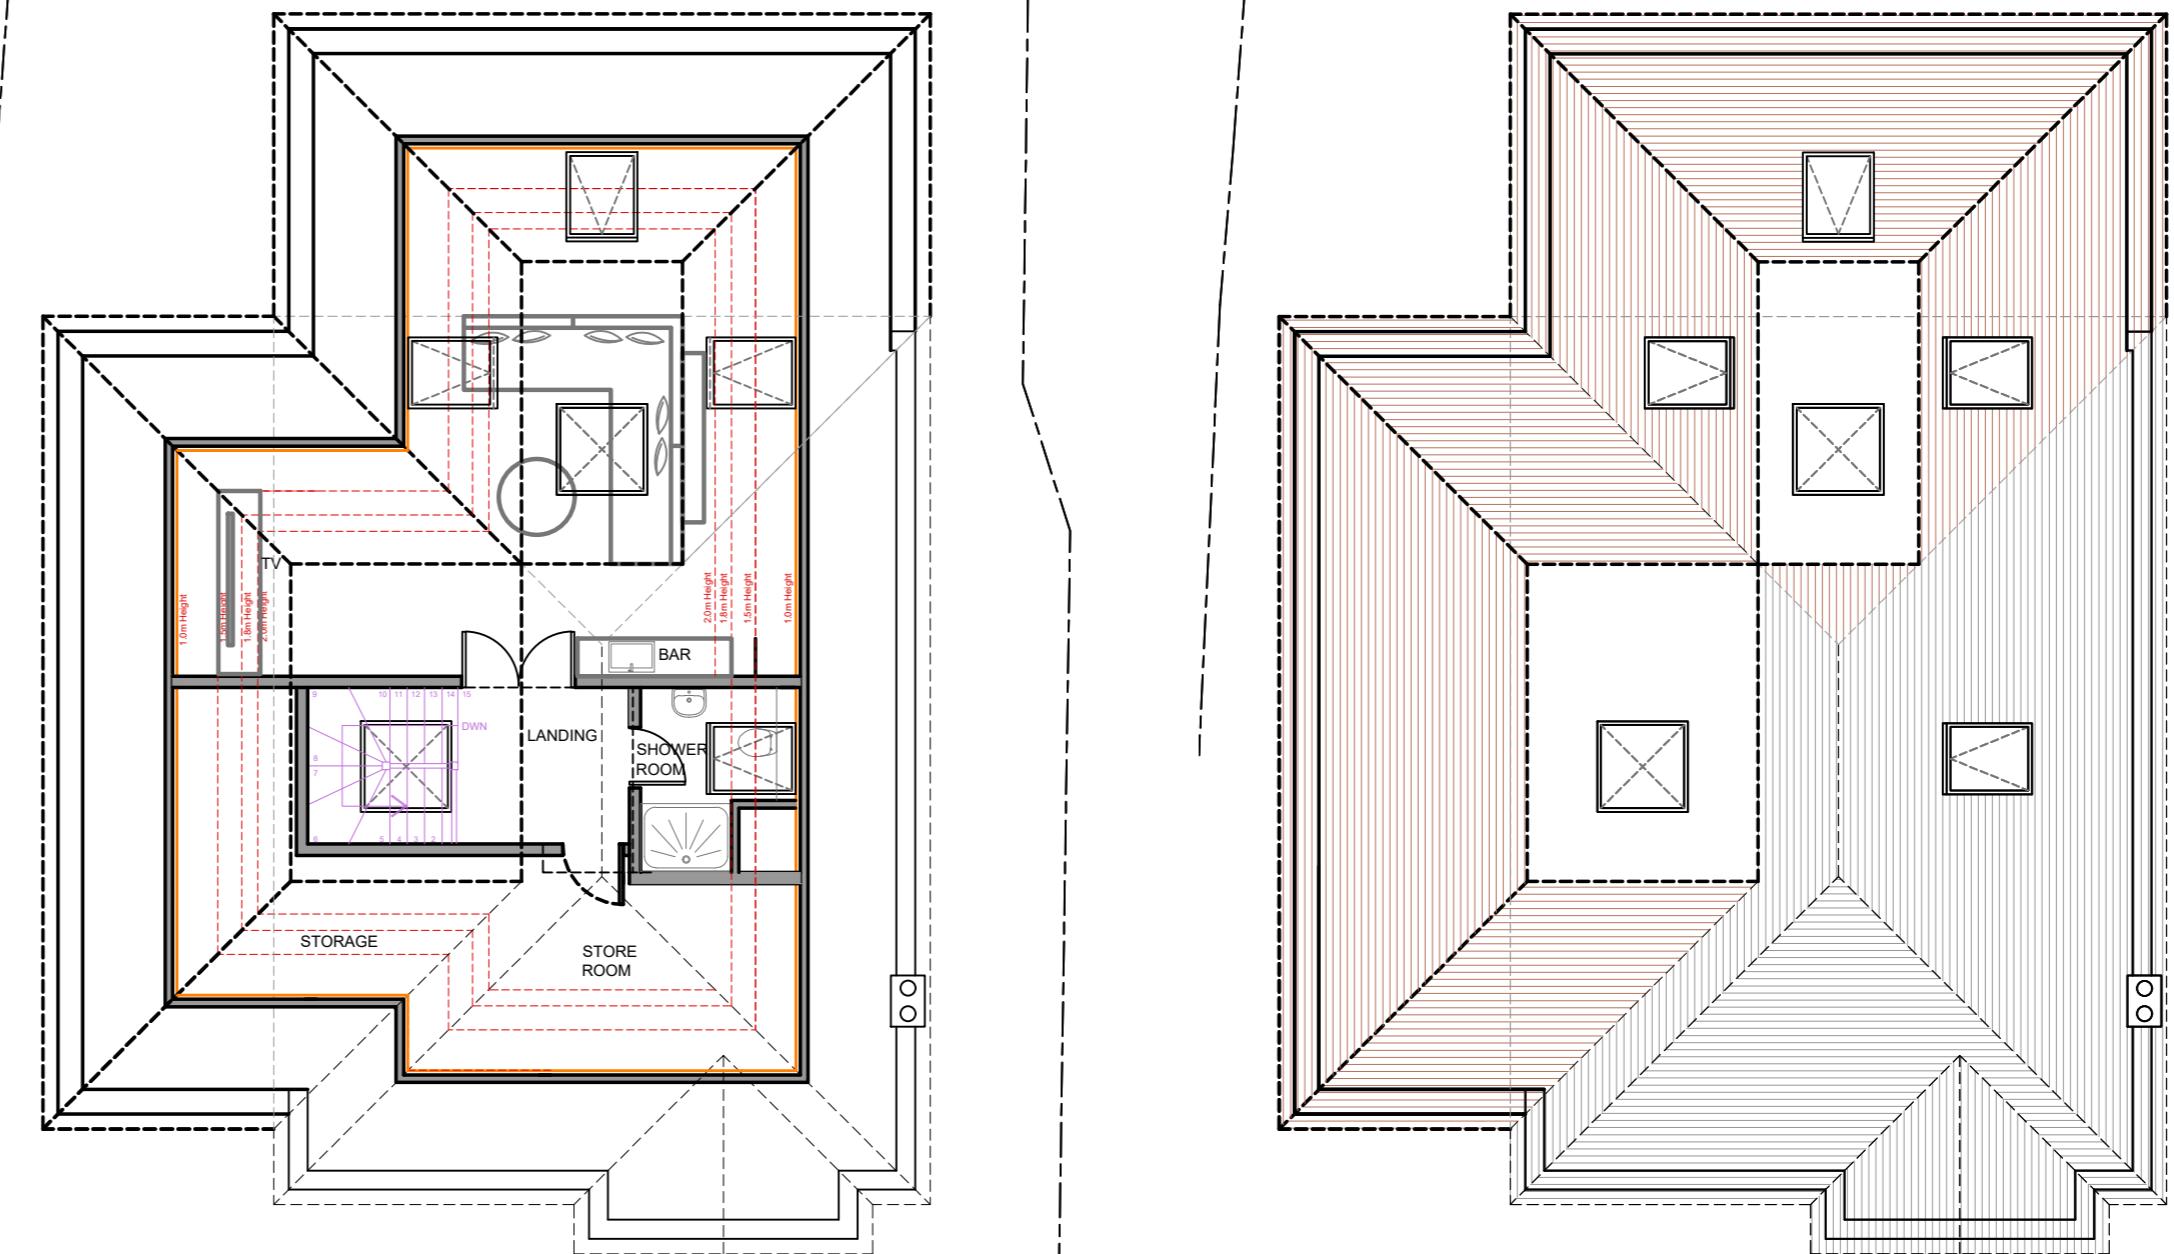


PROPOSED LOFT FLOOR PLAN


PROPOSED ROOF PLAN

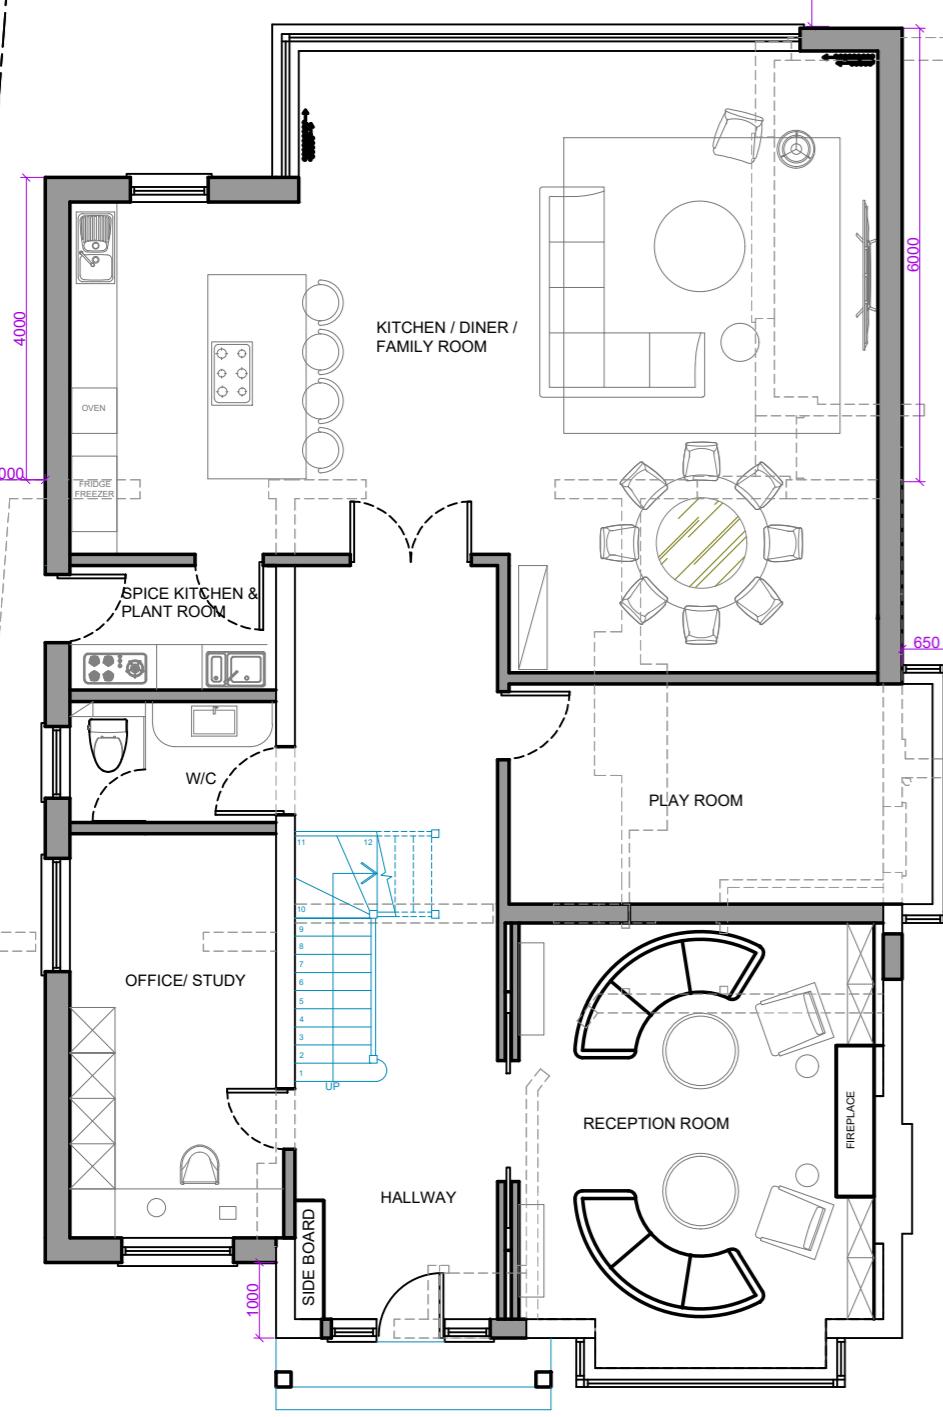

PROPOSED GROUND FLOOR PLAN

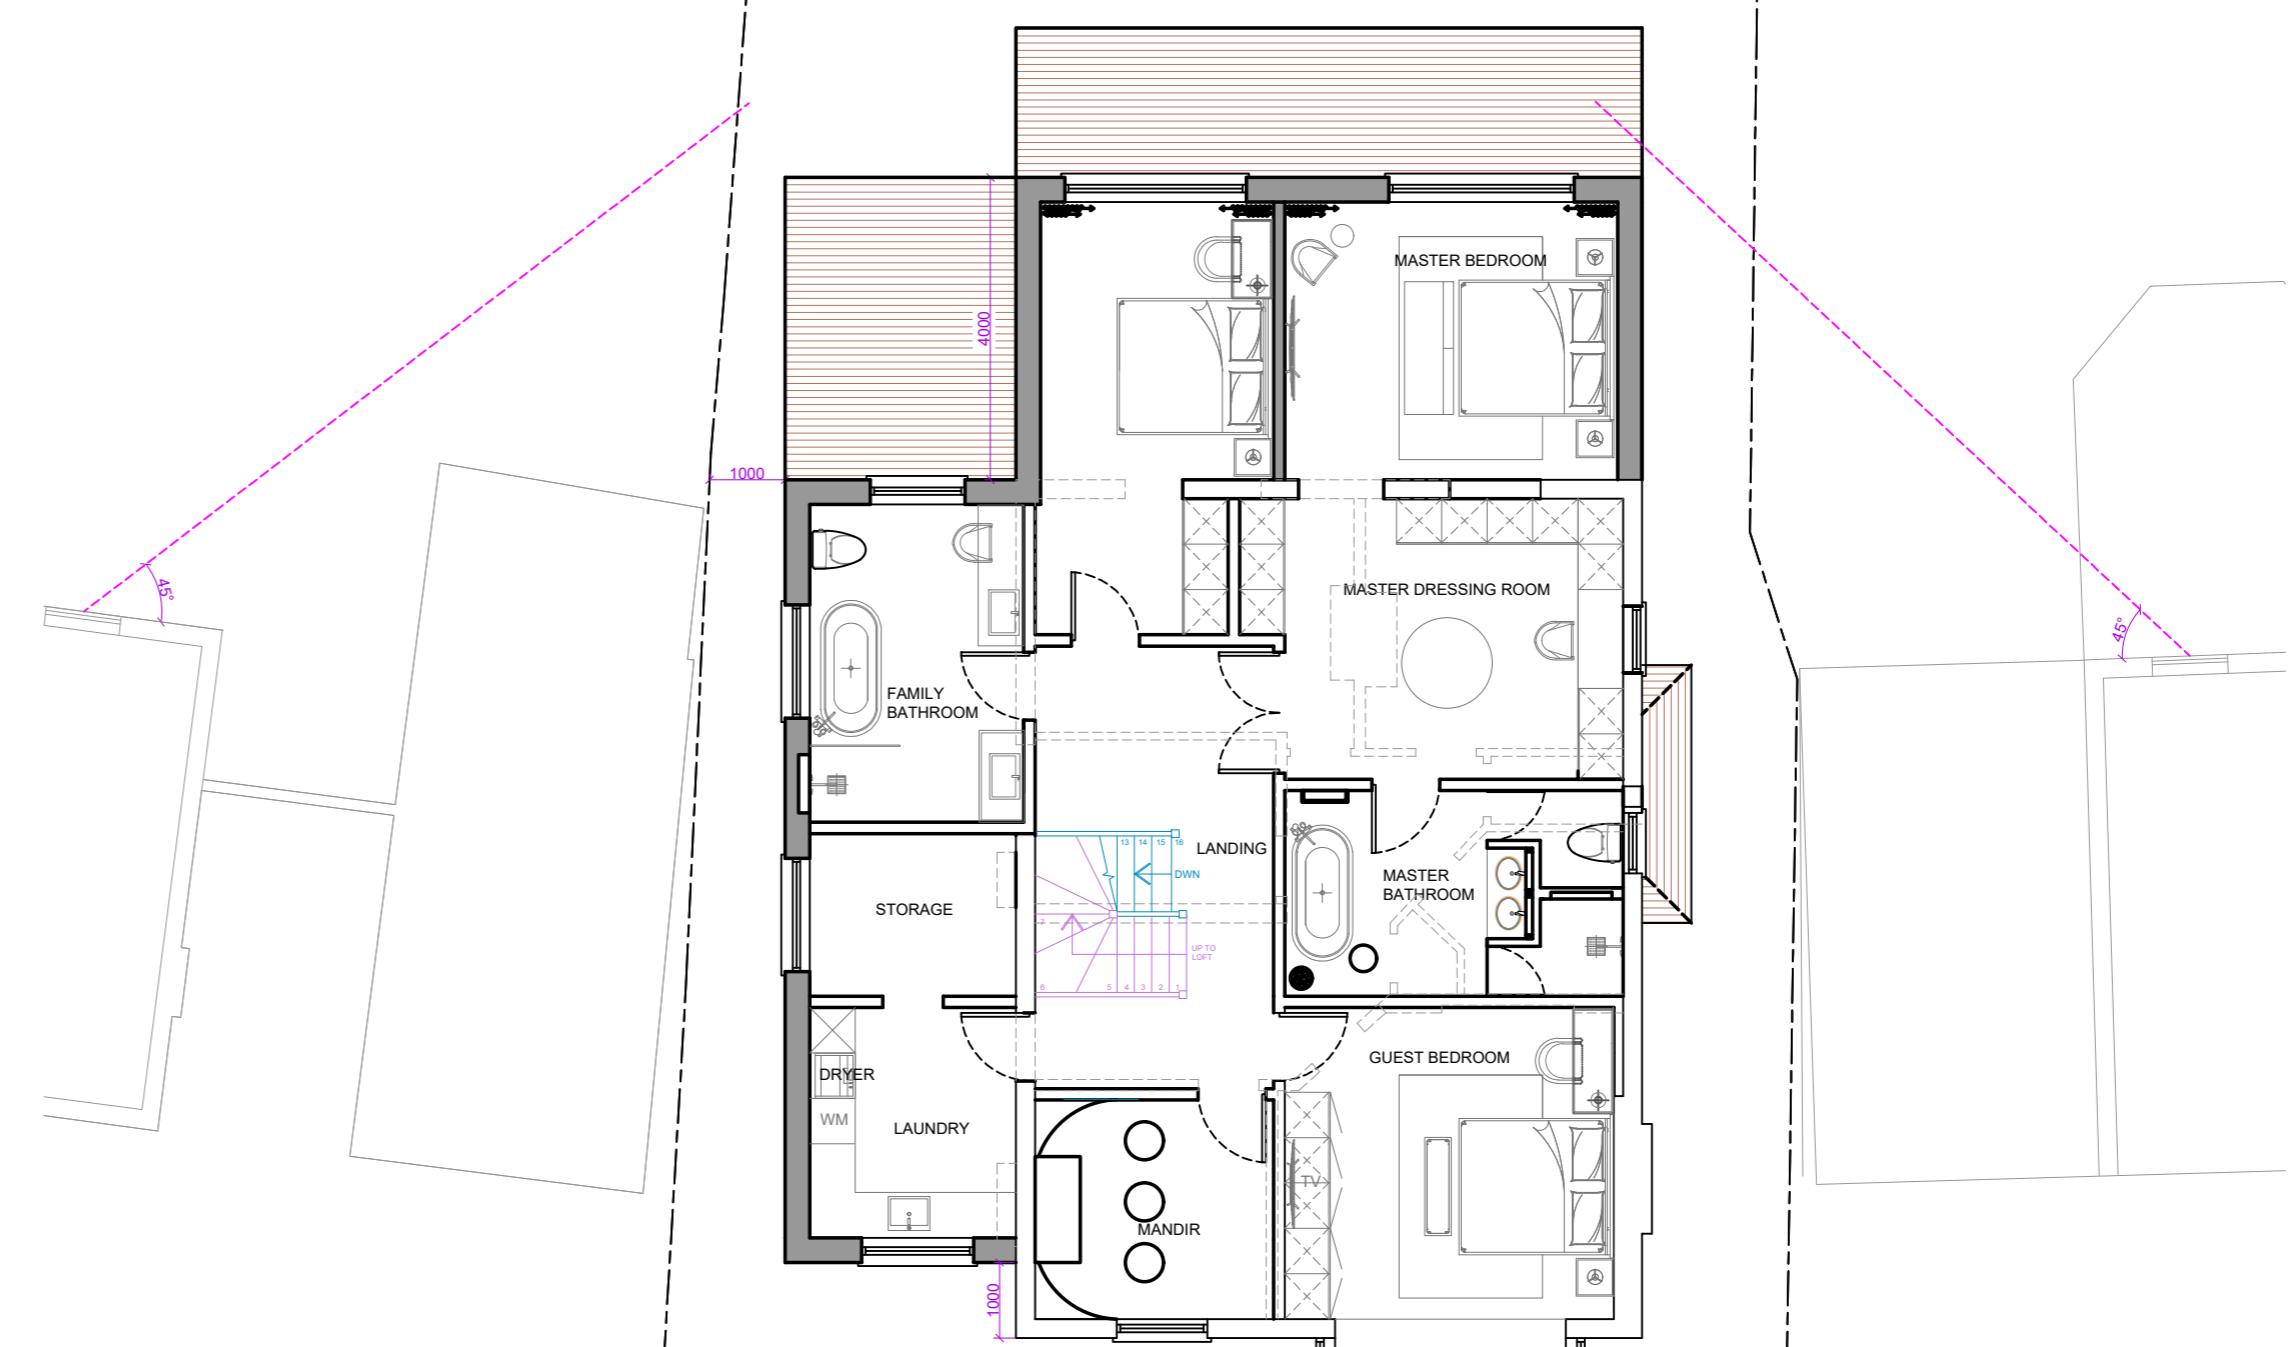

PROPOSED FIRST FLOOR PLAN

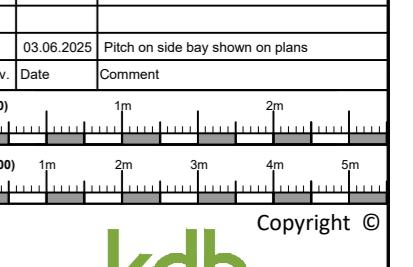

**kdb**  
building designs

Chartered Architectural Technologist

020 3875 2000  
plans@kdbdesigns.co.uk  
www.kdbdesigns.co.uk

Client:	MR N BATHIA
Site Address:	33 KEWFERRY ROAD NORTHWOOD HA6 2PE
Project Title:	TWO STOREY SIDE, REAR EXTENSION, LOFT CONVERSION AND INTERNAL ALTERATIONS
Status:	PLANNING
Drawn:	JS
Checked:	KB
Date:	03.01.2025
Scale:	1:100 @ A2
Drawing Title:	PROPOSED FLOOR PLANS
Job No:	KEWR33
Drawing No:	PL-A-02
Rev:	A