




EXISTING FRONT ELEVATION

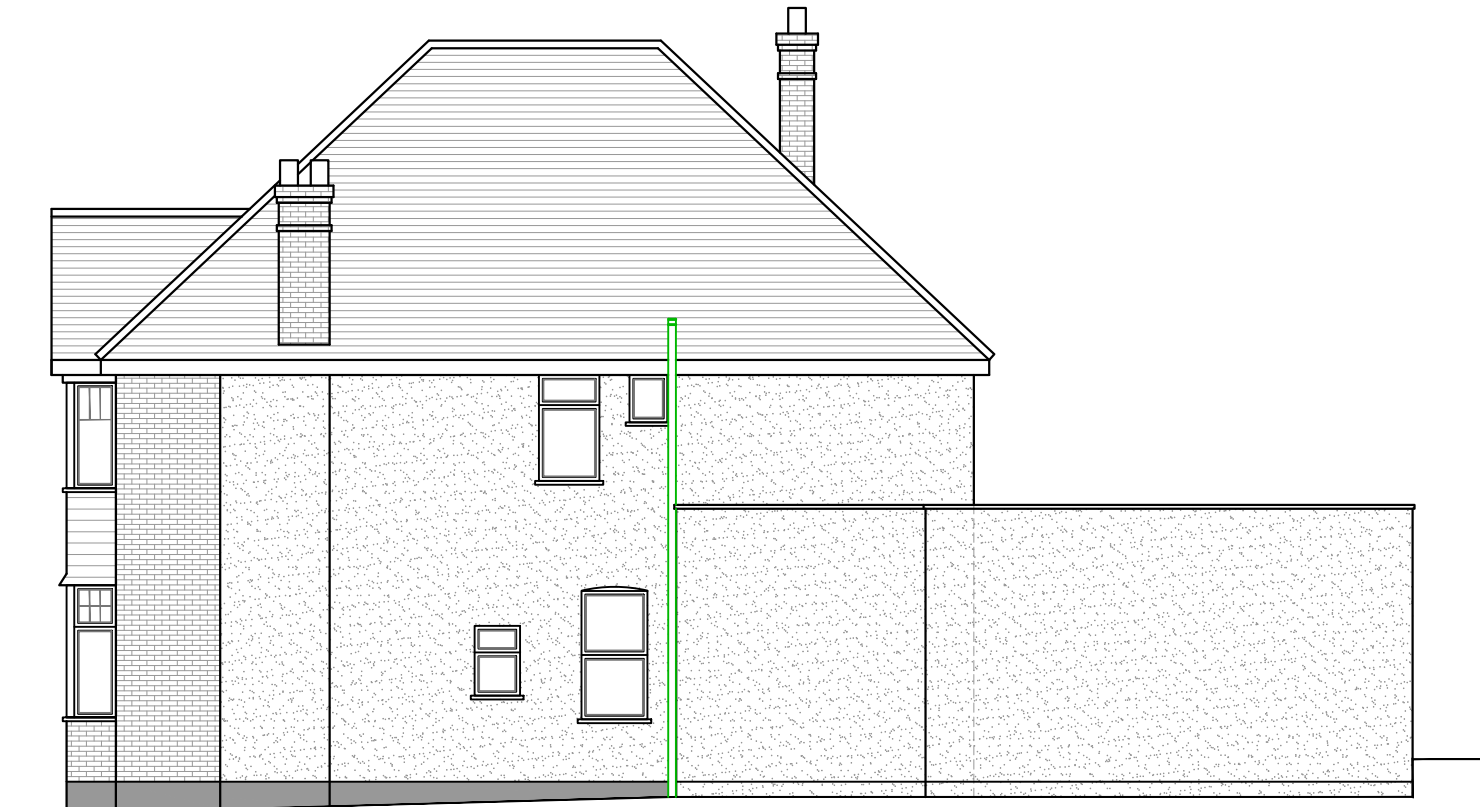


EXISTING SIDE ELEVATION



EXISTING REAR ELEVATION




EXISTING SIDE ELEVATION

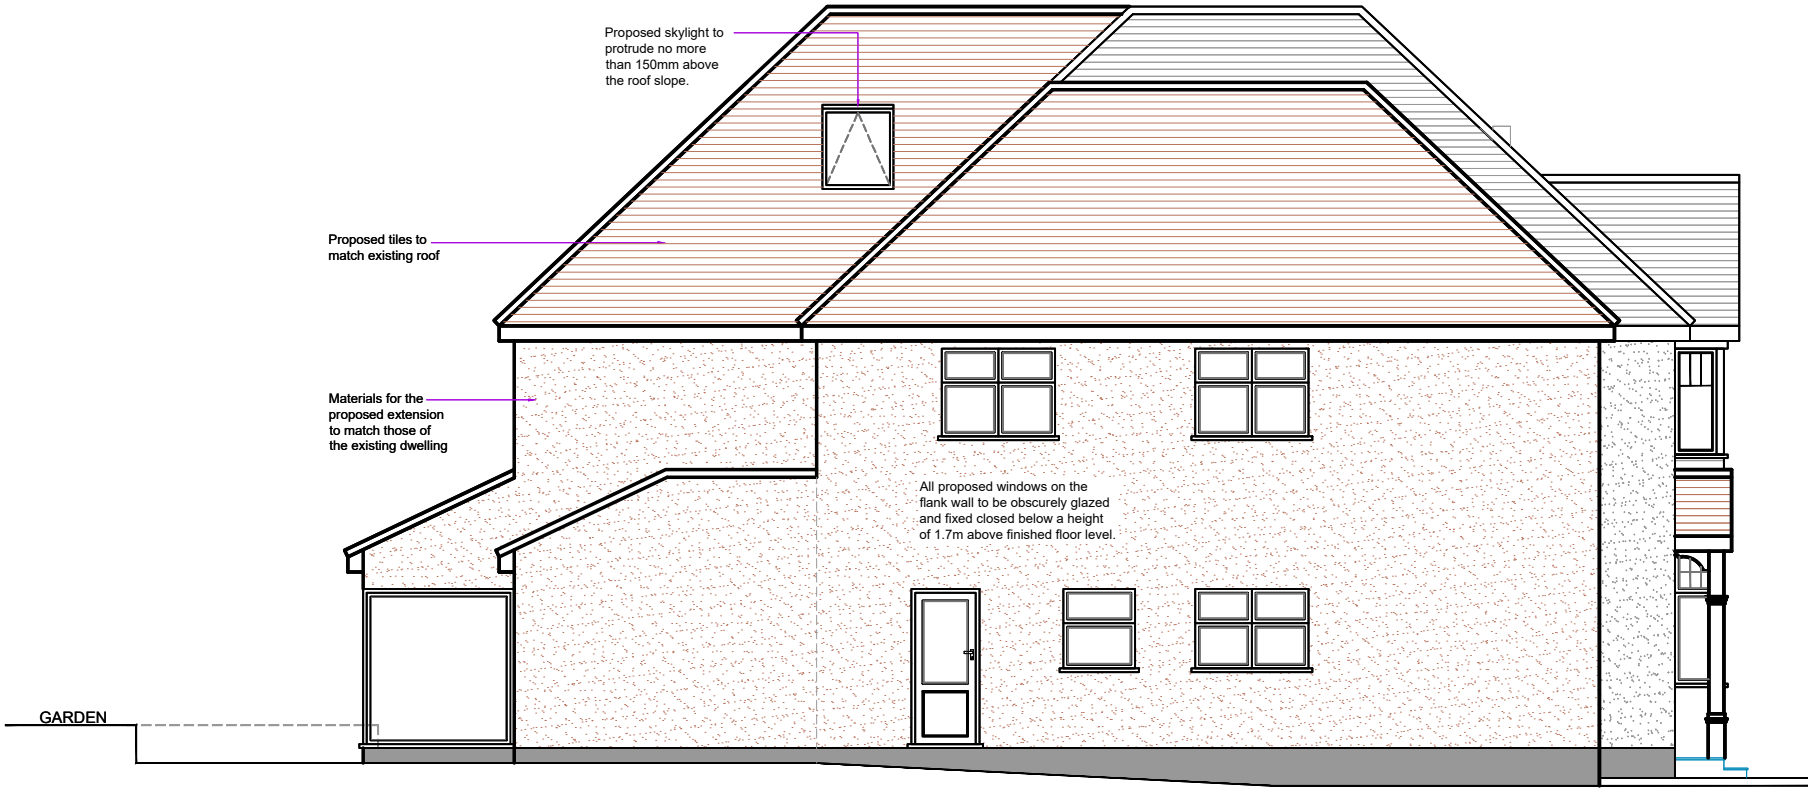


PROPOSED SIDE ELEVATION



PROPOSED FRONT ELEVATION

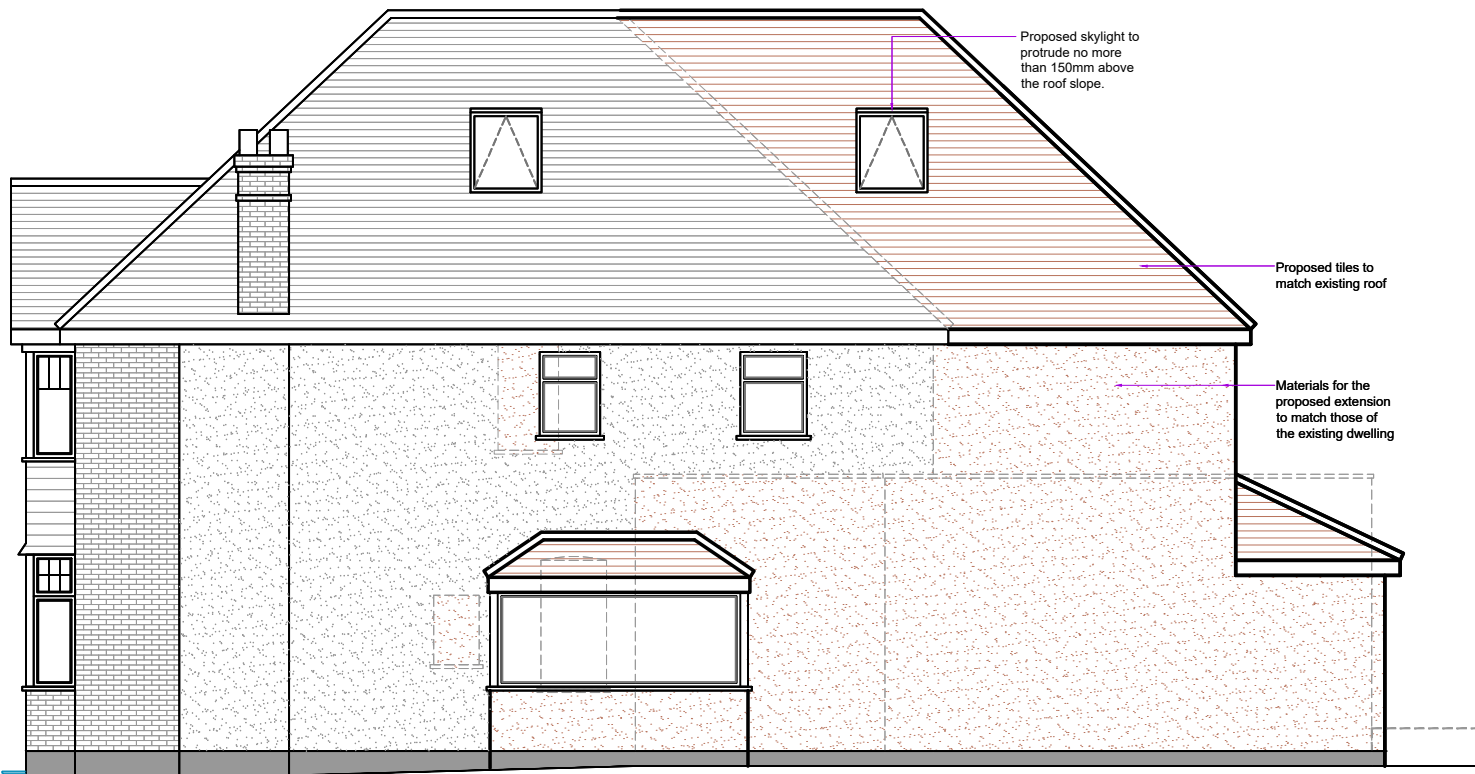

PROPOSED SIDE ELEVATION

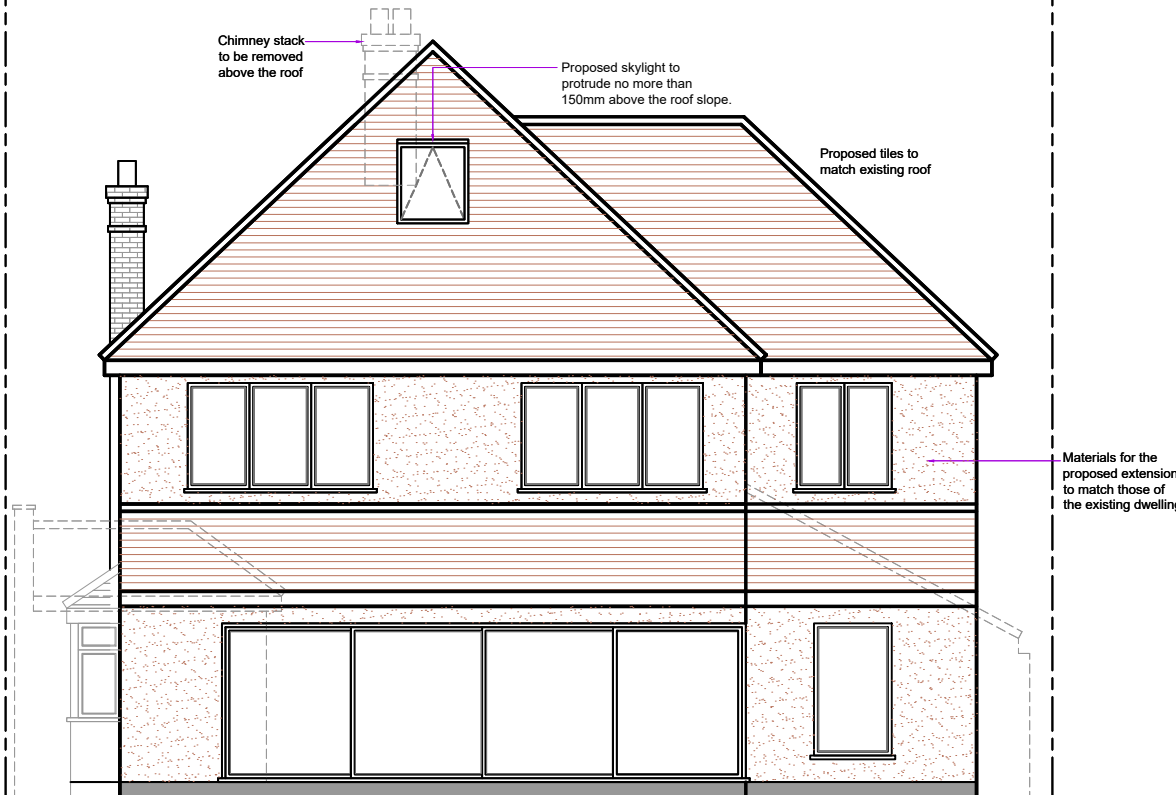

PROPOSED REAR ELEVATION

IMPORTANT NOTE
The specification is to be read in conjunction with the plans/section details, and other associated Structural details as may be provided.
All work is to be carried out to the Local Authority Planning and Building Regulations Approval, and the Codes of Practice and British Standards as necessary. All dimensions, levels, sizes, positions and locations of particulars as indicated on drawings are to be verified by the appointed Contractor on site prior to engaging in works. Any discrepancies must be reported to the Architect/Surveyor/Engineer or responsible person/s immediately.
The Contractor is responsible for ensuring compliance with the CDM Regulations, and appropriate Health & Safety on site precautions.
The Client/Building Owner must obtain any necessary PARTY WALL AGREEMENTS, prior to engaging in the works on site.

Rev.	Date	Comment
------	------	---------

(1:50)	1m	2m
--------	----	----

(1:100)	1m	2m	3m	4m	5m
---------	----	----	----	----	----

Copyright ©

kdb building designs
Chartered Architectural Technologist
020 3875 2000
plans@kdbdesigns.co.uk
www.kdbdesigns.co.uk

Client: MR N BATHIA

Site Address: 33 KEWFERRY ROAD
NORTHWOOD
HA6 2PE

Project Title: TWO STOREY SIDE, REAR
EXTENSION, LOFT
CONVERSION AND
INTERNAL ALTERATIONS

Status: PLANNING

Drawn: JS

Checked: KB

Date: 03.01.2025

Scale: 1:100 @ A2

Drawing Title:
EXISTING AND PROPOSED
ELEVATIONS

Job No: KEWR33

Drawing No: PL- A- 03

Rev: